


# MORESBY

- KEY:
- Extent of development site
  - Extent of other site ownership

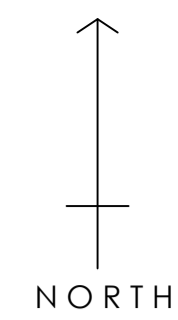

ACCESSES:


- (A) Existing Principal Access to Hall Including Hotel, Restaurant, Staff Accommodation, Deliveries, etc. This access will be utilised to serve the proposed Holiday Let Units.
- (B) Existing Secondary Access to Hall Including Hotel, Restaurant, Staff Accommodation, Deliveries, etc. This access will be utilised to serve the proposed Holiday Let Units.

Note: There is no existing one way system in place and it is not intended to implement a one way system.

- (C) Existing Field Access Upgraded to provide access to proposed residential development

PARKING:

- (D) Existing Parking Area This parking will be utilised to serve the proposed Holiday Let Units.

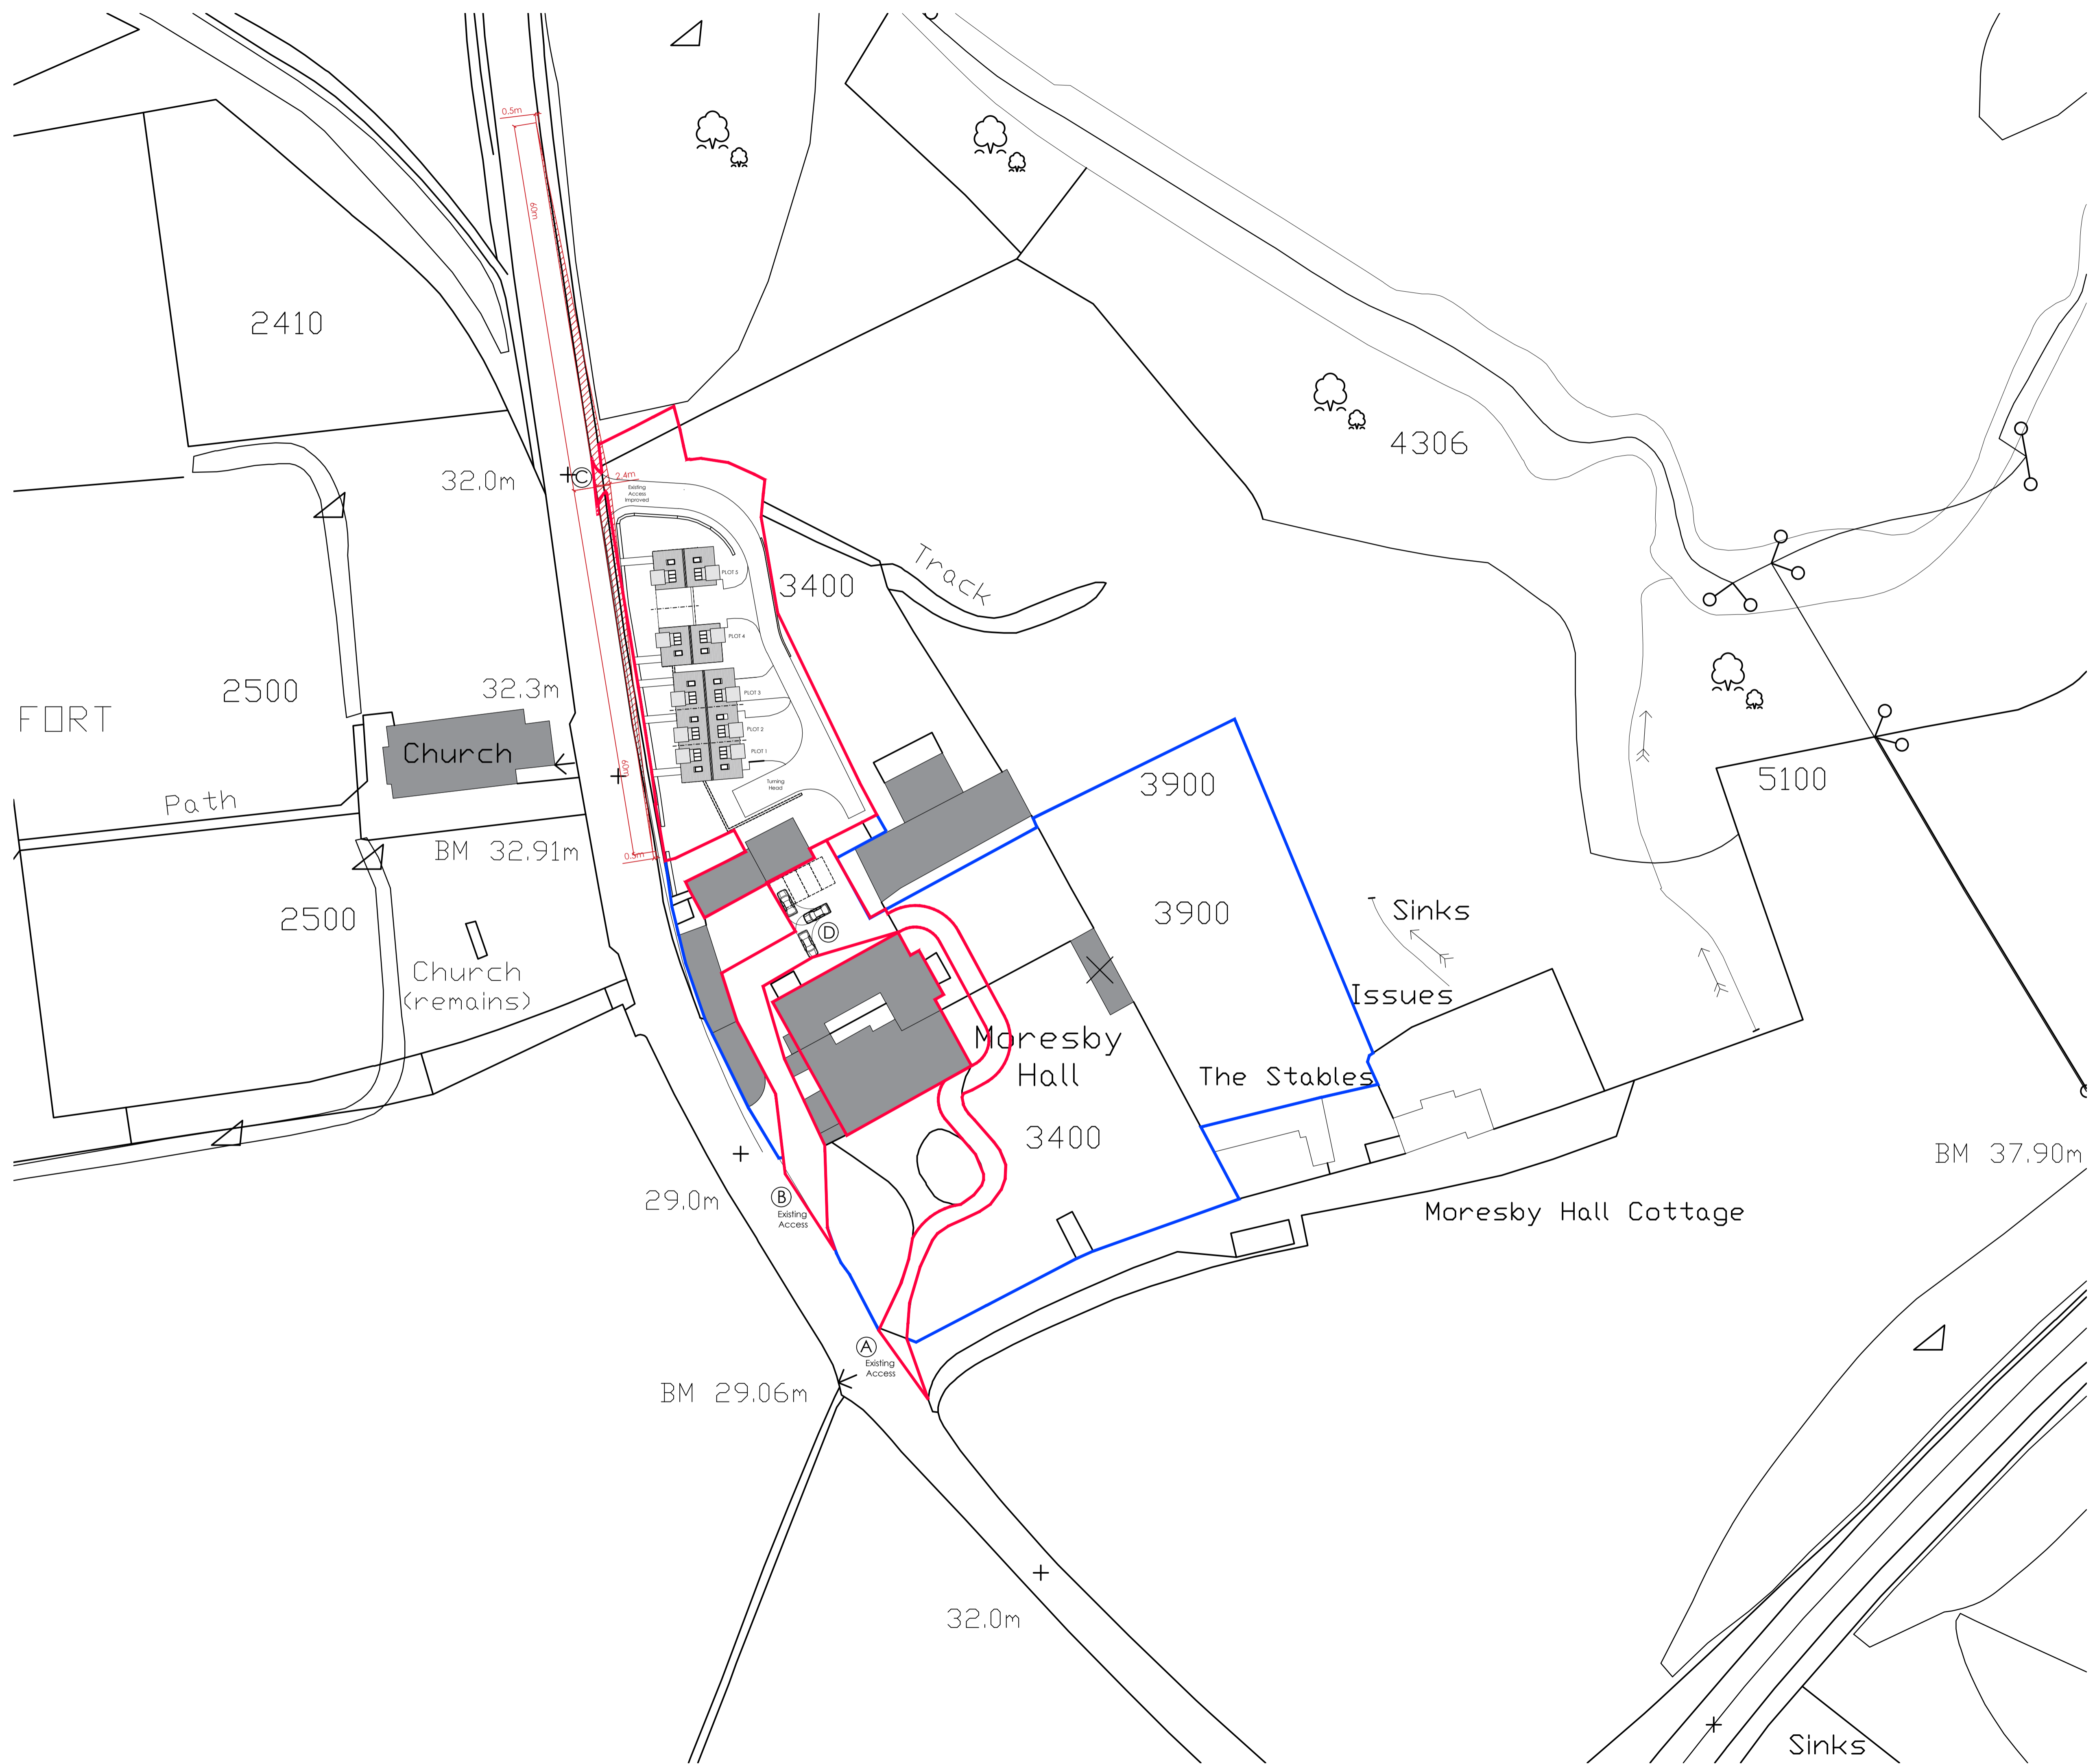

A Apr 26 Red line updated to include access to Holiday Let Units. GC

- Mar 26 Drawing set up ahead planning application. JC

Revisions	
Client	Moresby Hall Hotel Limited
Project	Proposed Residential Development Moresby Hall Moresby Whitehaven CA28 6PJ
Drawing	Illustrative Block Plan  As Proposed
Drawing No.	2511 - 03
Scale	1:500 @ A1 1:1000 @ A3
Drawn	JC / GC
Date	Mar 2026

Do not scale from this drawing. Drawing to be read in conjunction with all other relevant drawing and information from all other consultants. Any discrepancies identified between drawing and site to be reported to HG Associates immediately. HG Associates accepts no liability for any omission or inconsistencies. All rights reserved this drawing is copyright of Harroby Green Associates Limited trading as HG Associates.