


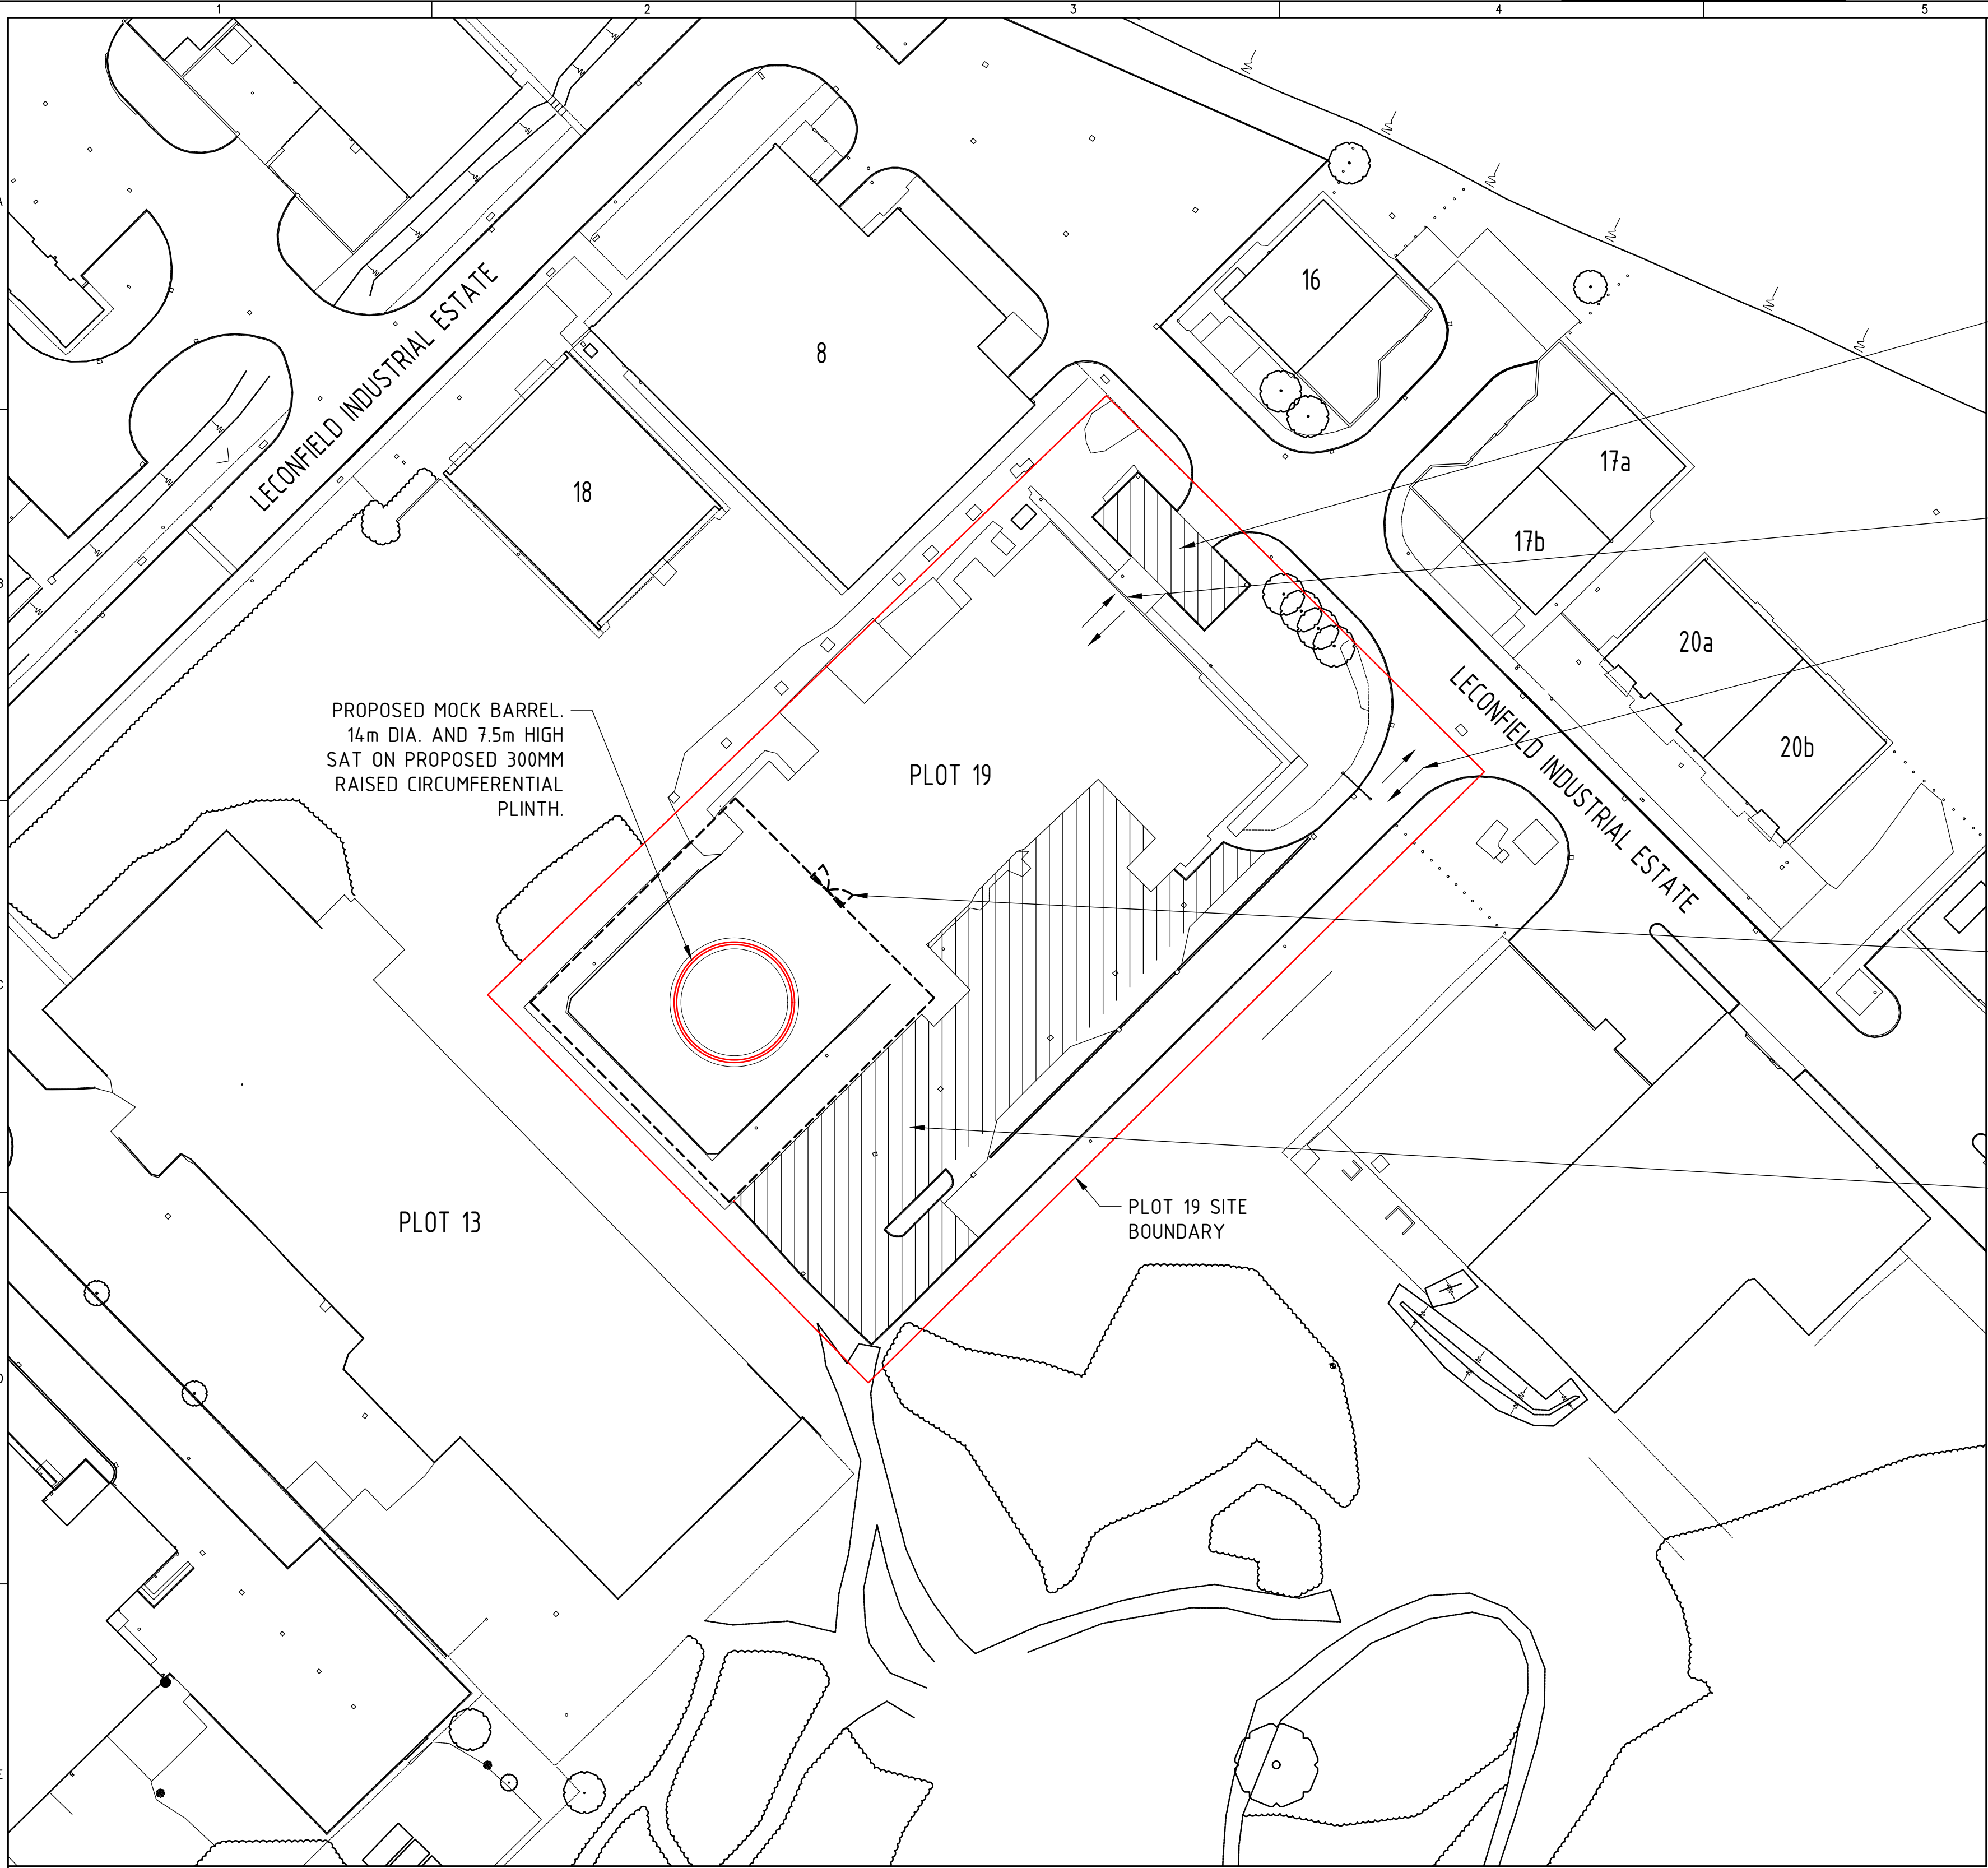

SITE / BLOCK PLAN
SCALE 1:500

NOTES

1. THIS DRAWING IS TO BE USED FOR ITS INTENDED PURPOSE ONLY. TO SUPPORT THE PLANNING APPLICATION WITH THE SOLE PURPOSE OF OBTAINING LOCAL PLANNING APPROVAL.
2. WELFARE FACILITIES:
FORTH ENGINEERING BUILDINGS (UNITS 6, 8 & 18) ADJACENT TO PLOT 19 TO BE USED FOR CONTRACTOR WELFARE.

Mod.		Date :		Mod. B		Date :		Mod. A		Date : 25/05/2022		Security Class		Project No.		35/05396		Building No.		PLOT 19		Site/Location		L'FIELD IND EST		Department		DESIGN		Discipline/Type		CS&A		Designer		ADAPT		Scale		AS SHOWN @A1		Contract No.		-		Drawing/CM Category		GEN		System No.		-		Clients Drg. No.		-		Plant Area		-		Clients Proj. No.		-		Plant Title		-		Plant Item No.		-		Security Class		OFFICIAL	
												DRAWING ISSUED FOR PLANNING APPLICATION												OFFICIAL												RUTHERFORD HOUSE CROW PARK WAY WESTLAKES SCIENCE & TECHNOLOGY PARK MOOR ROW CUMBRIA CA24 3HY												PLOT 19 – LECONFIELD INDUSTRIAL ESTATE CLEATOR MOOR – CA25 5QB MOCK BARREL WORKS – SITE/BLOCK PLAN PLANNING APPLICATION												Drg. 1		5164448–ADT–XX–XX–DDRW–C–000001												Mod. A	
Name		Drawn		Checked		Lvl.		Approved		Name		Drawn		Checked		Lvl.		Approved		Name		J.HAMAND		G.DICKINSON		2		D.DICKINSON		Name		Drawn		Checked		Lvl.		Approved		Name		J.HAMAND	