


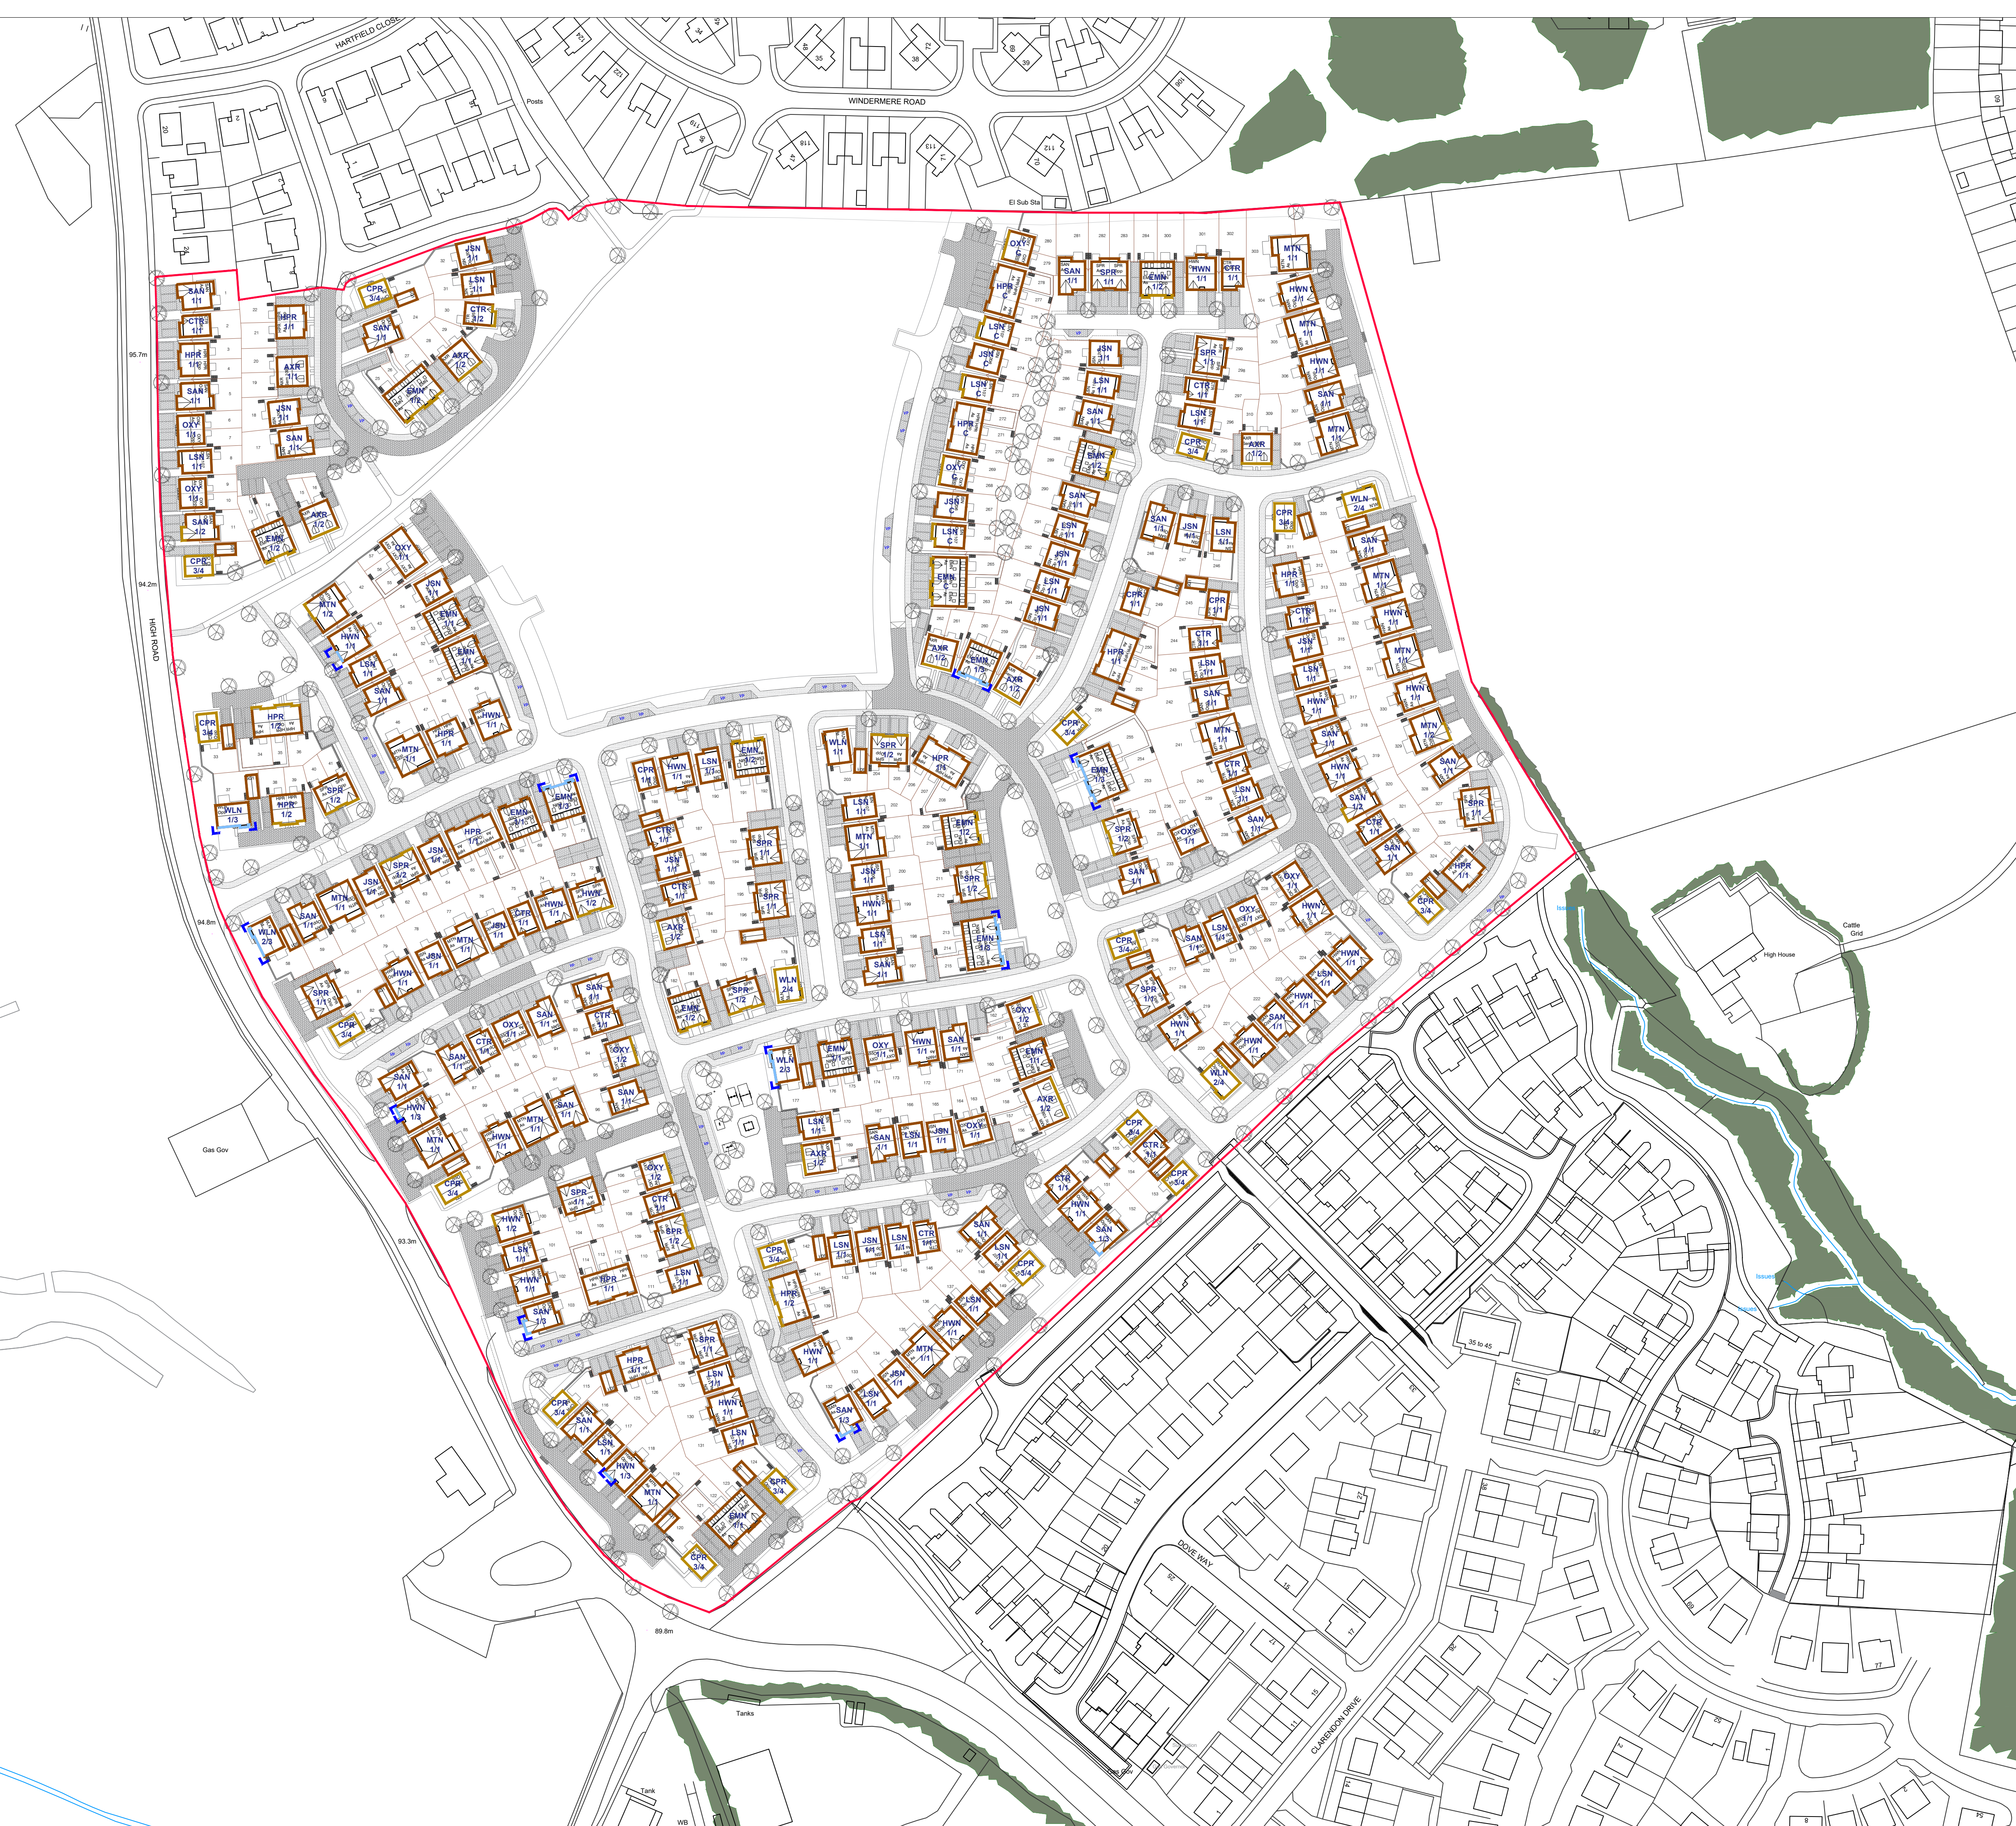

NOTES

Do not scale from this drawing. Only figured dimensions are to be taken from this drawing.

The contractor must verify all dimensions on site before commencing any work or shop drawings.

The contractor must report any discrepancies to design by pod ltd before commencing work. If this drawing exceeds the quantities taken in any way, design by pod ltd is to be informed before the work is initiated.

Ordnance Survey Information is used on design by pod ltd drawings, design by pod ltd is not responsible for the accuracy of dimensions relating to any Ordnance Survey data, or beyond the boundary of the nearest topographic survey data.

Work within The Construction (Design and Management) Regulations 2015 is not to start until a Health and Safety Plan has been produced.

COPYRIGHT © design by pod ltd

This drawing is Copyright and must not be reproduced in any format or media without written verbal consent of design by pod ltd

- Brickwork -
- Render -
- Stonework - Mixed Red Tumbled Sandstone
- Quoins

Revision Notes:

REV A - 28-10-2020 - Boundary detail updated , hogan path introduced
REV B - 16-11-2020 - Finishes / elevations and boundaries updated

design by pod

99 galgate/barnard castle / county durham / d112 8es
e: andy@designbypod.co.uk
tel: 01833 696 600
web: www.designbypod.co.uk

PROJECT:
Edgehill Park,
Whitehaven

DRAWING TITLE:
Elevation Treatment Plan

CLIENT: Story Homes	DATE: 10/20
STATUS: PLANNING	DWN BY: JG
SCALE: 1:1000	CKD BY: AD
SHEET SIZE: A1	REVISION: B
PROJECT NO: 54D-STO	DRAWING NO: 102