





Side (East) Elevation As Existing
Scale 1:50

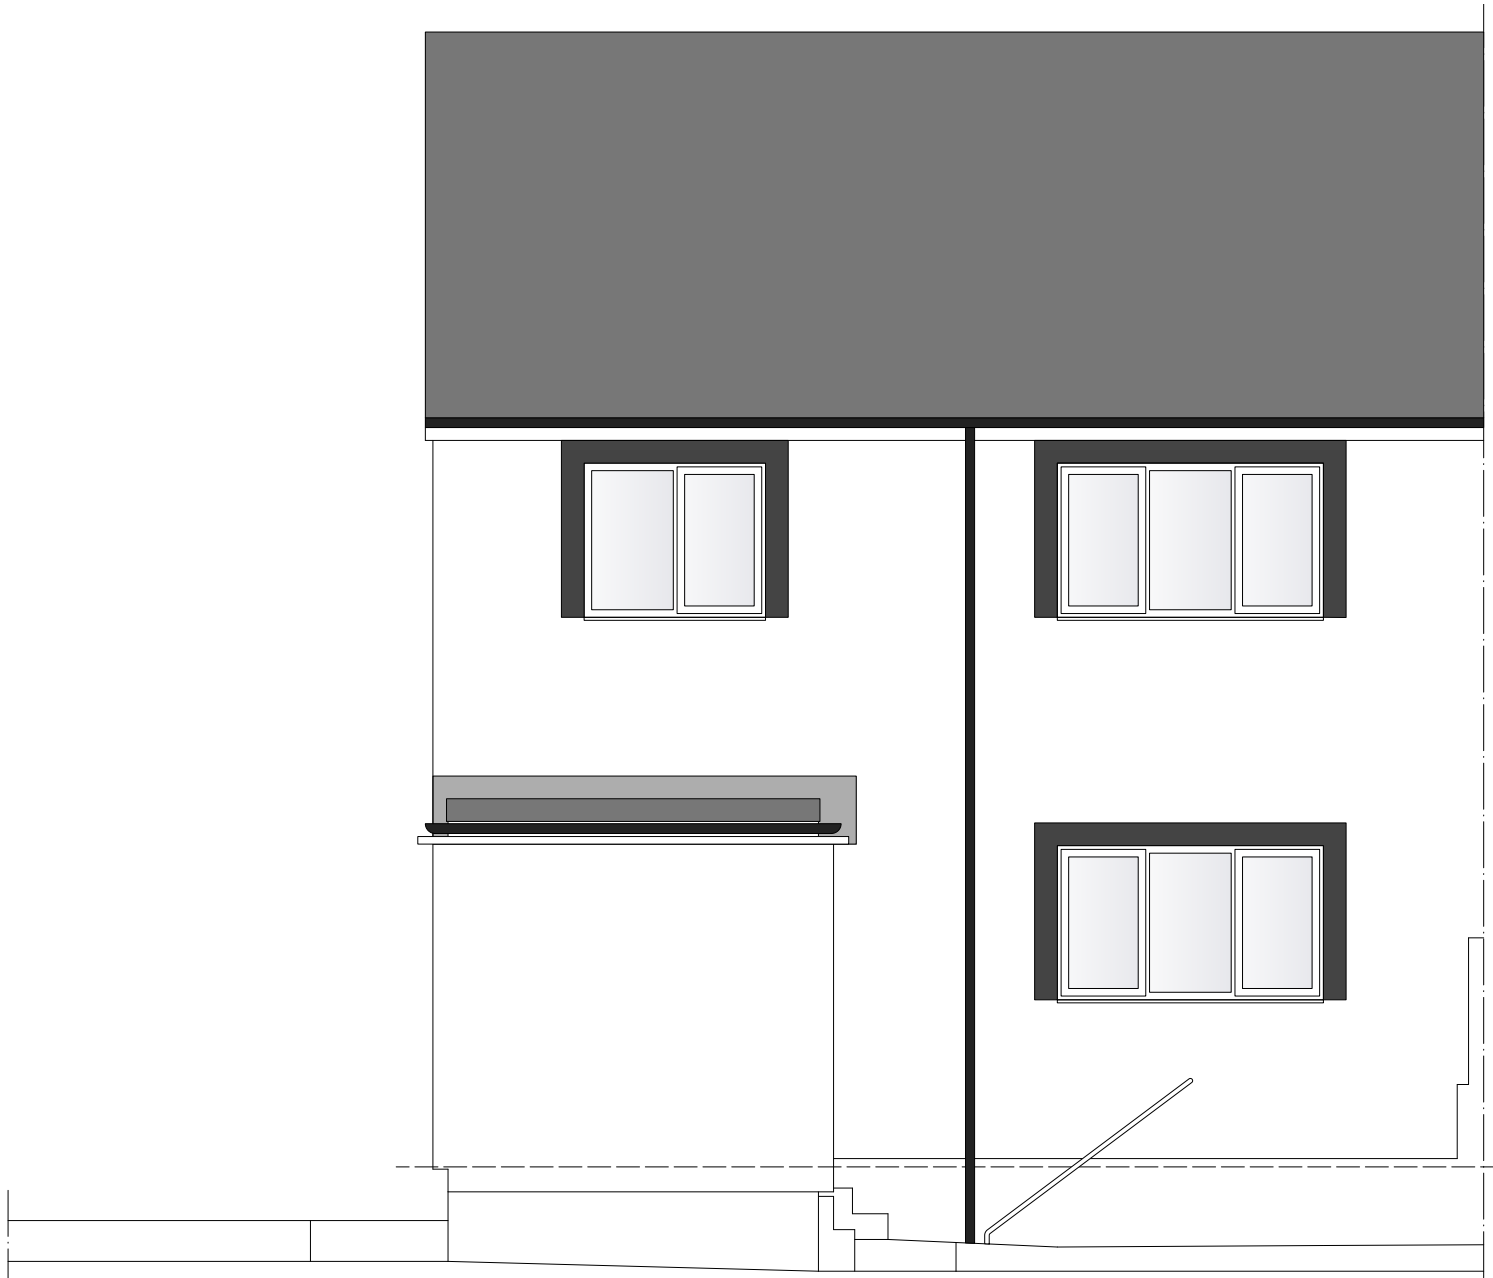


Rear (North) Elevation As Existing
Scale 1:50

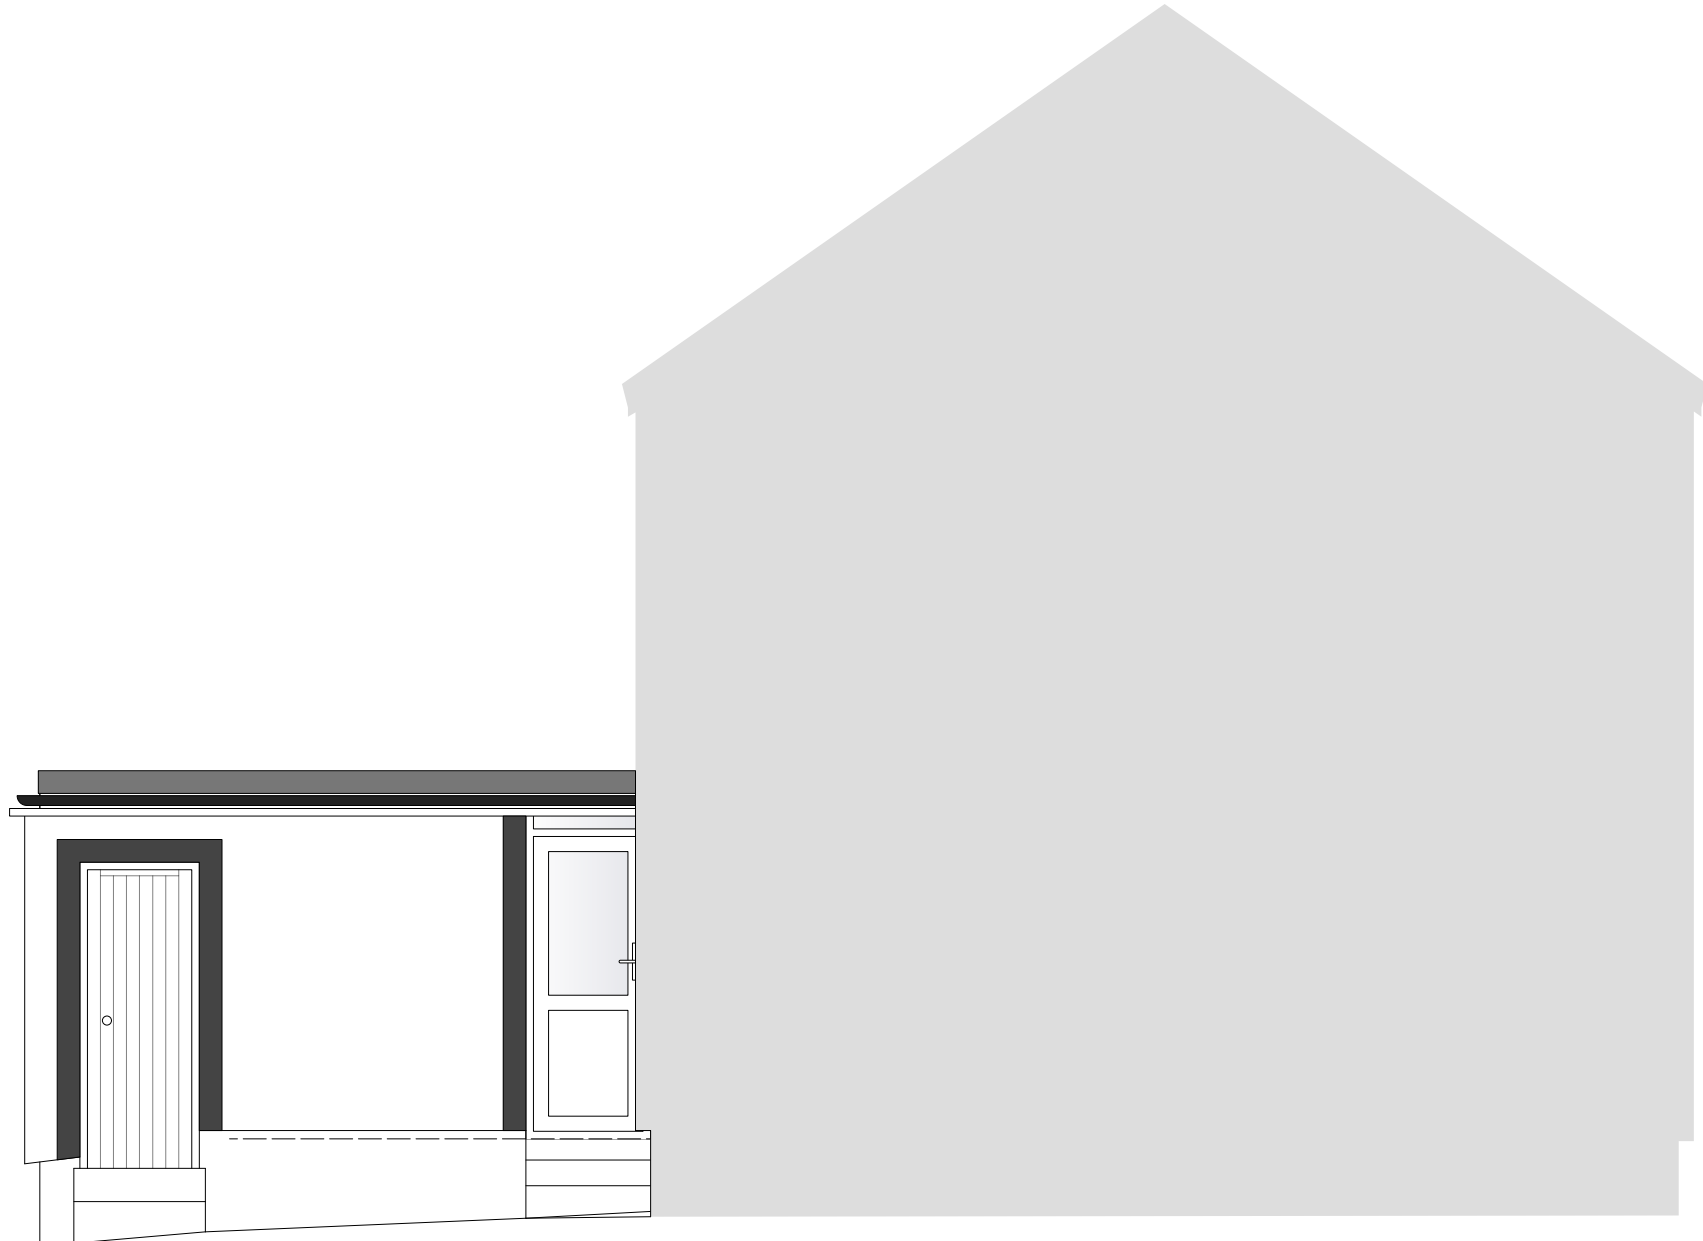

Side (West) Elevation As Existing
Scale 1:50

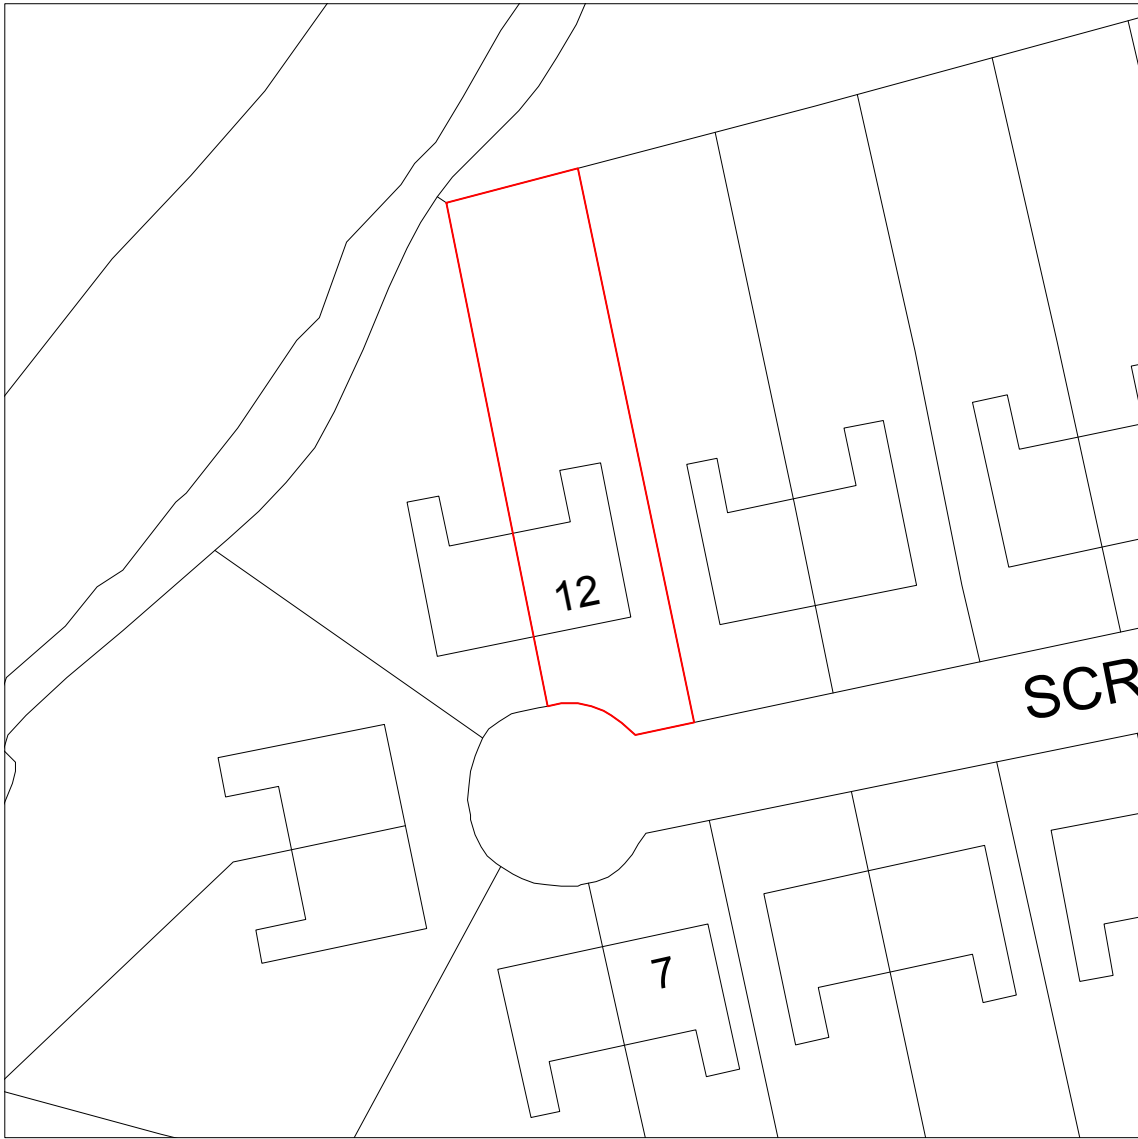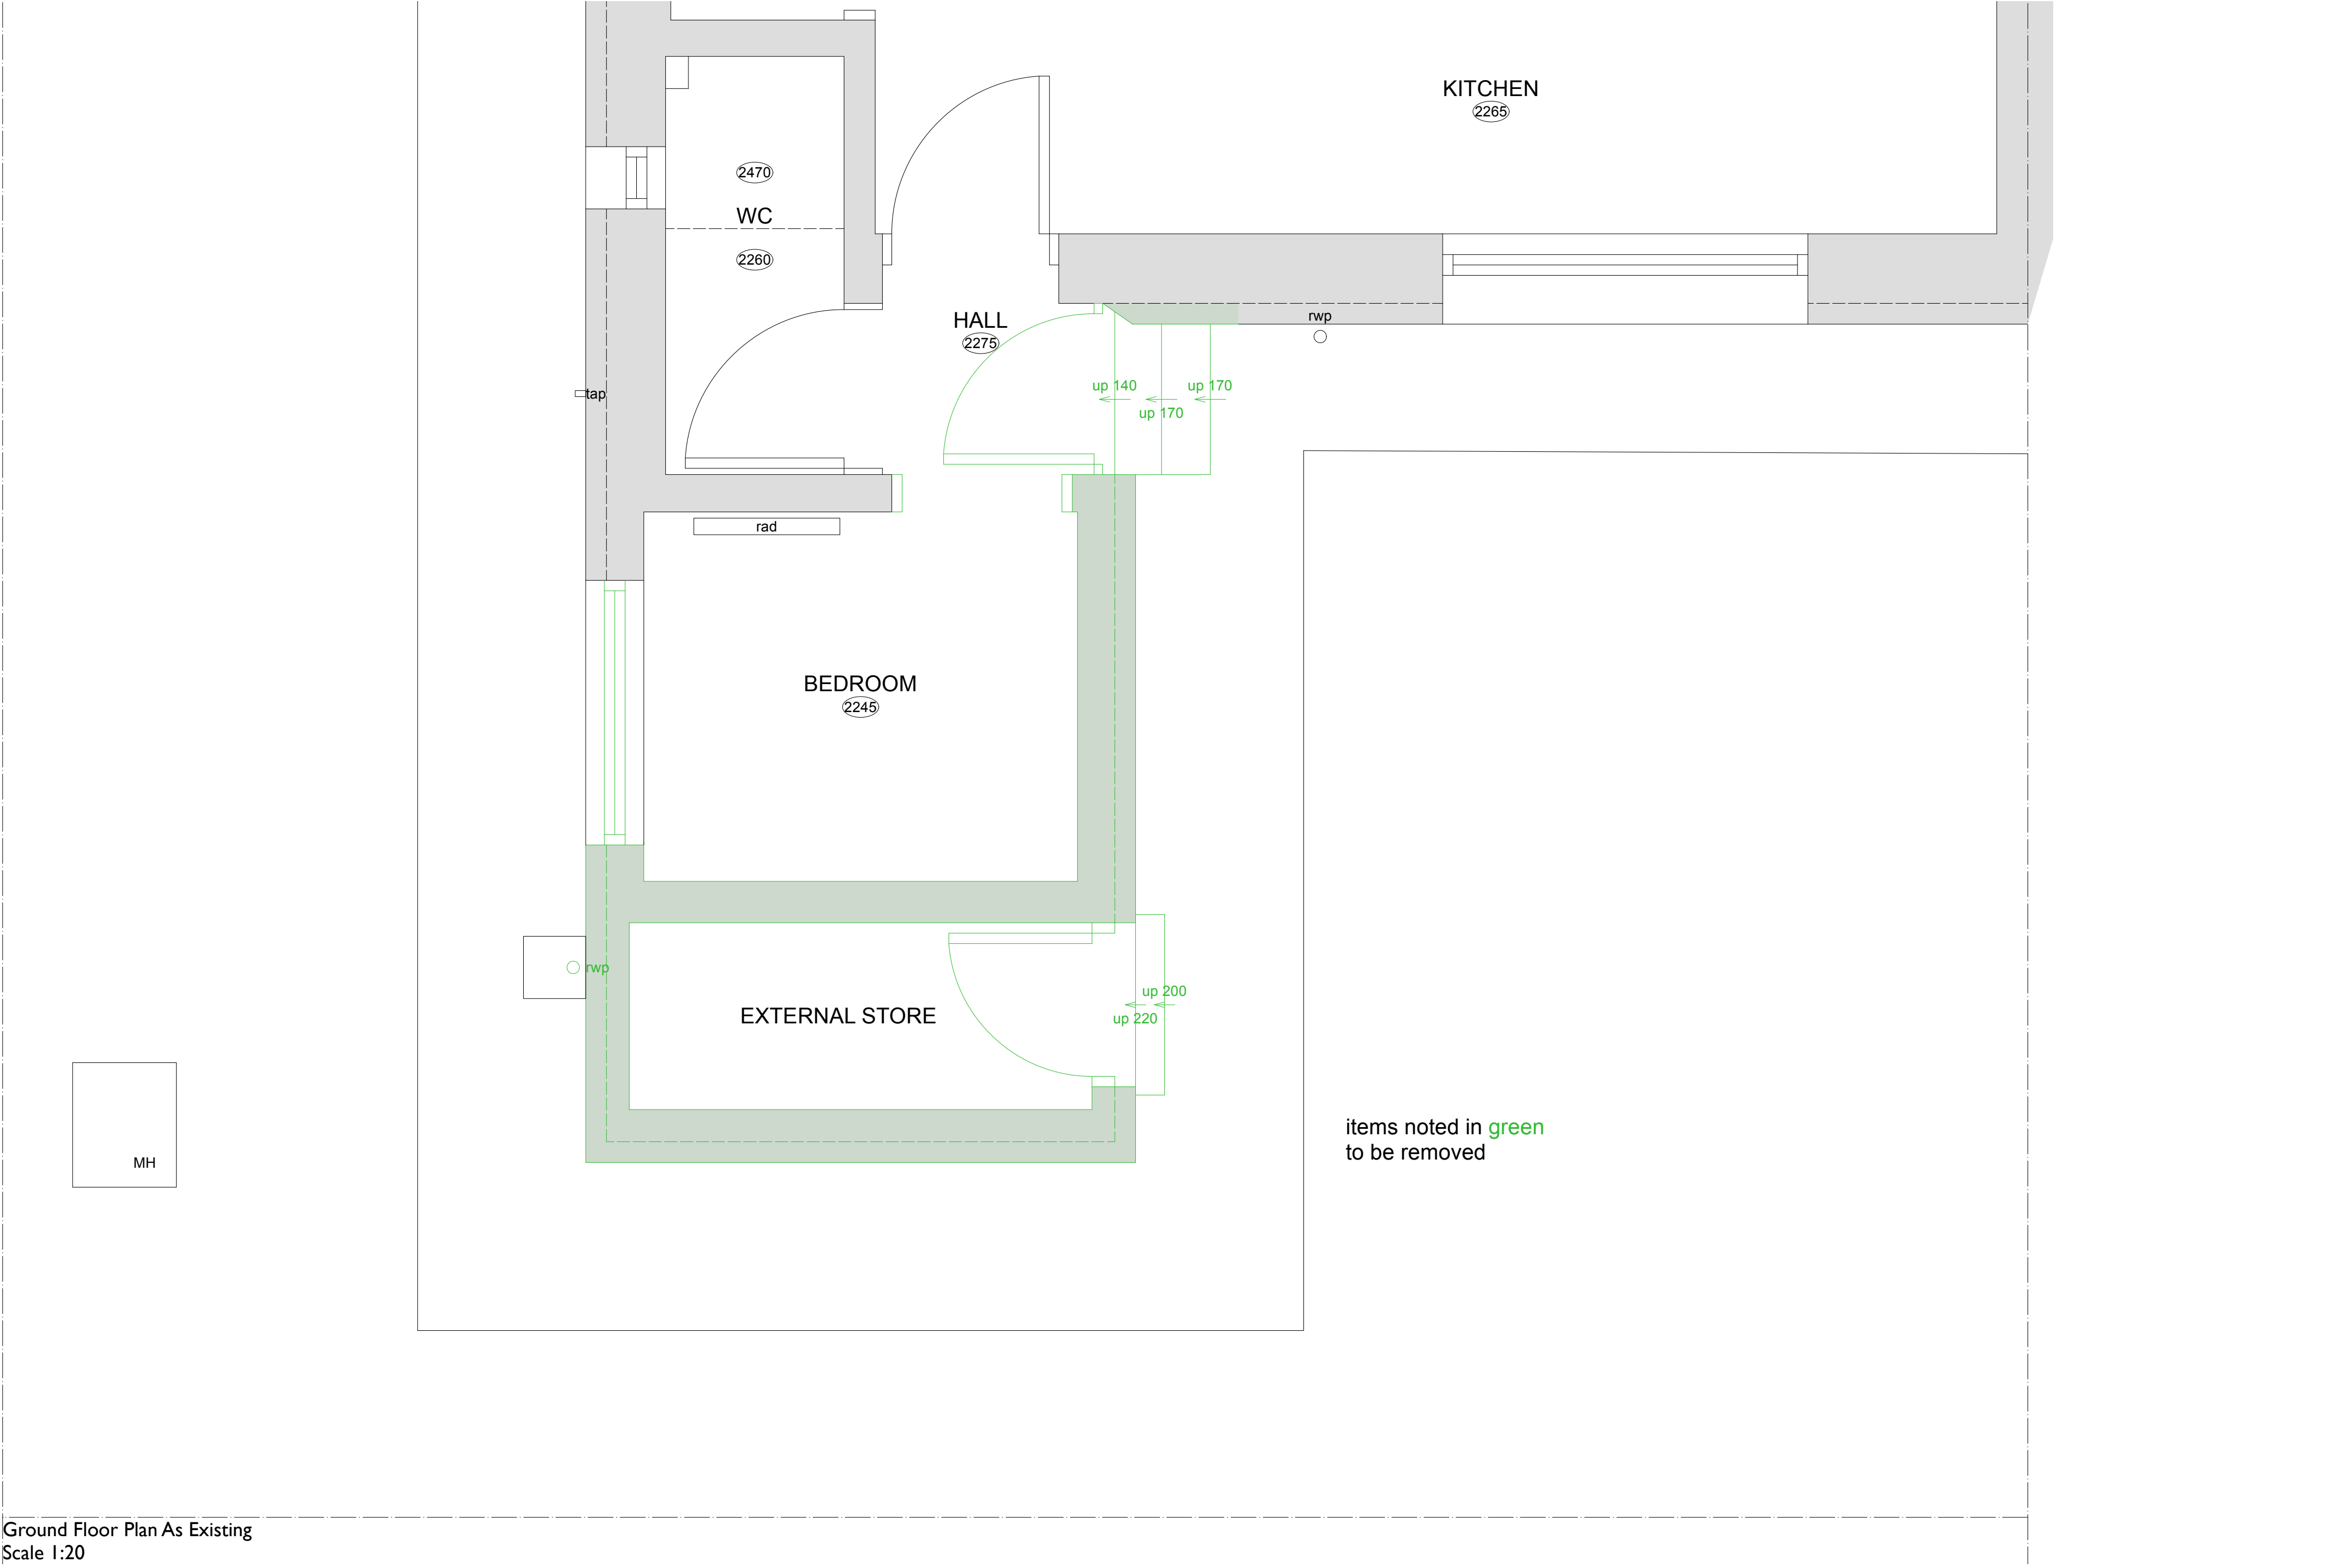

Location Plan
Scale 1:1250

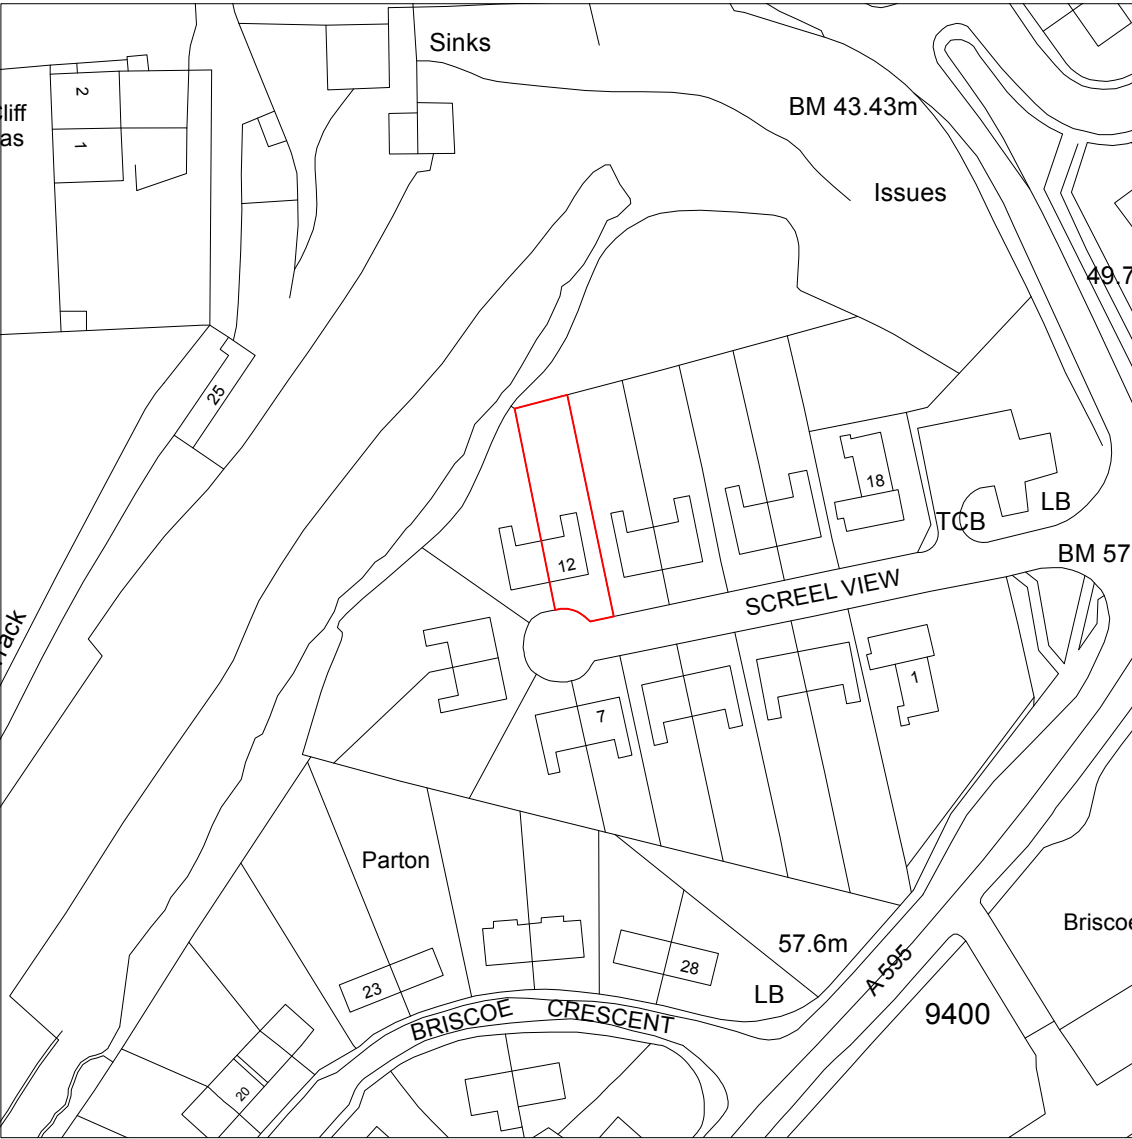

Block Plan
Scale 1:500

NOTE:
All dimensions to be checked on site.
All dimensions in millimetres unless stated otherwise.

PI	18/07/25	Planning Issue	LD
Rev:	Date:	Comments:	By:
Client:			
<div> Cumberland Council</div>			
<div> DAY CUMMINS LIMITED Architects & Surveyors Lakeland Business Park Cockermouth Cumbria CA13 0QT Tel: 01900 820700 Fax: 01900 820701 email: dc@day-cummins.co.uk www.day-cummins.co.uk</div>			
Project: 12 Scree View, Whitehaven, CA28 6NH			
Drawing Title: As Existing Plans and Elevations			
Drawn: LD	Checked:	Signed:	
Scale: 1:50, 1:500, 1:1250	Date: 07/07/25	Paper Size: A1	
ALL DIMENSIONS TO BE CHECKED ON SITE FIGURED DIMENSIONS TO BE TAKEN IN PREFERENCE TO SCALED DIMENSIONS THIS DRAWING IS COPYRIGHT © CROWN COPYRIGHT. OS LICENCE - AC000805454			
Project No: 6031/32	Drawing No: 01	Rev: P1	