
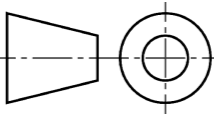
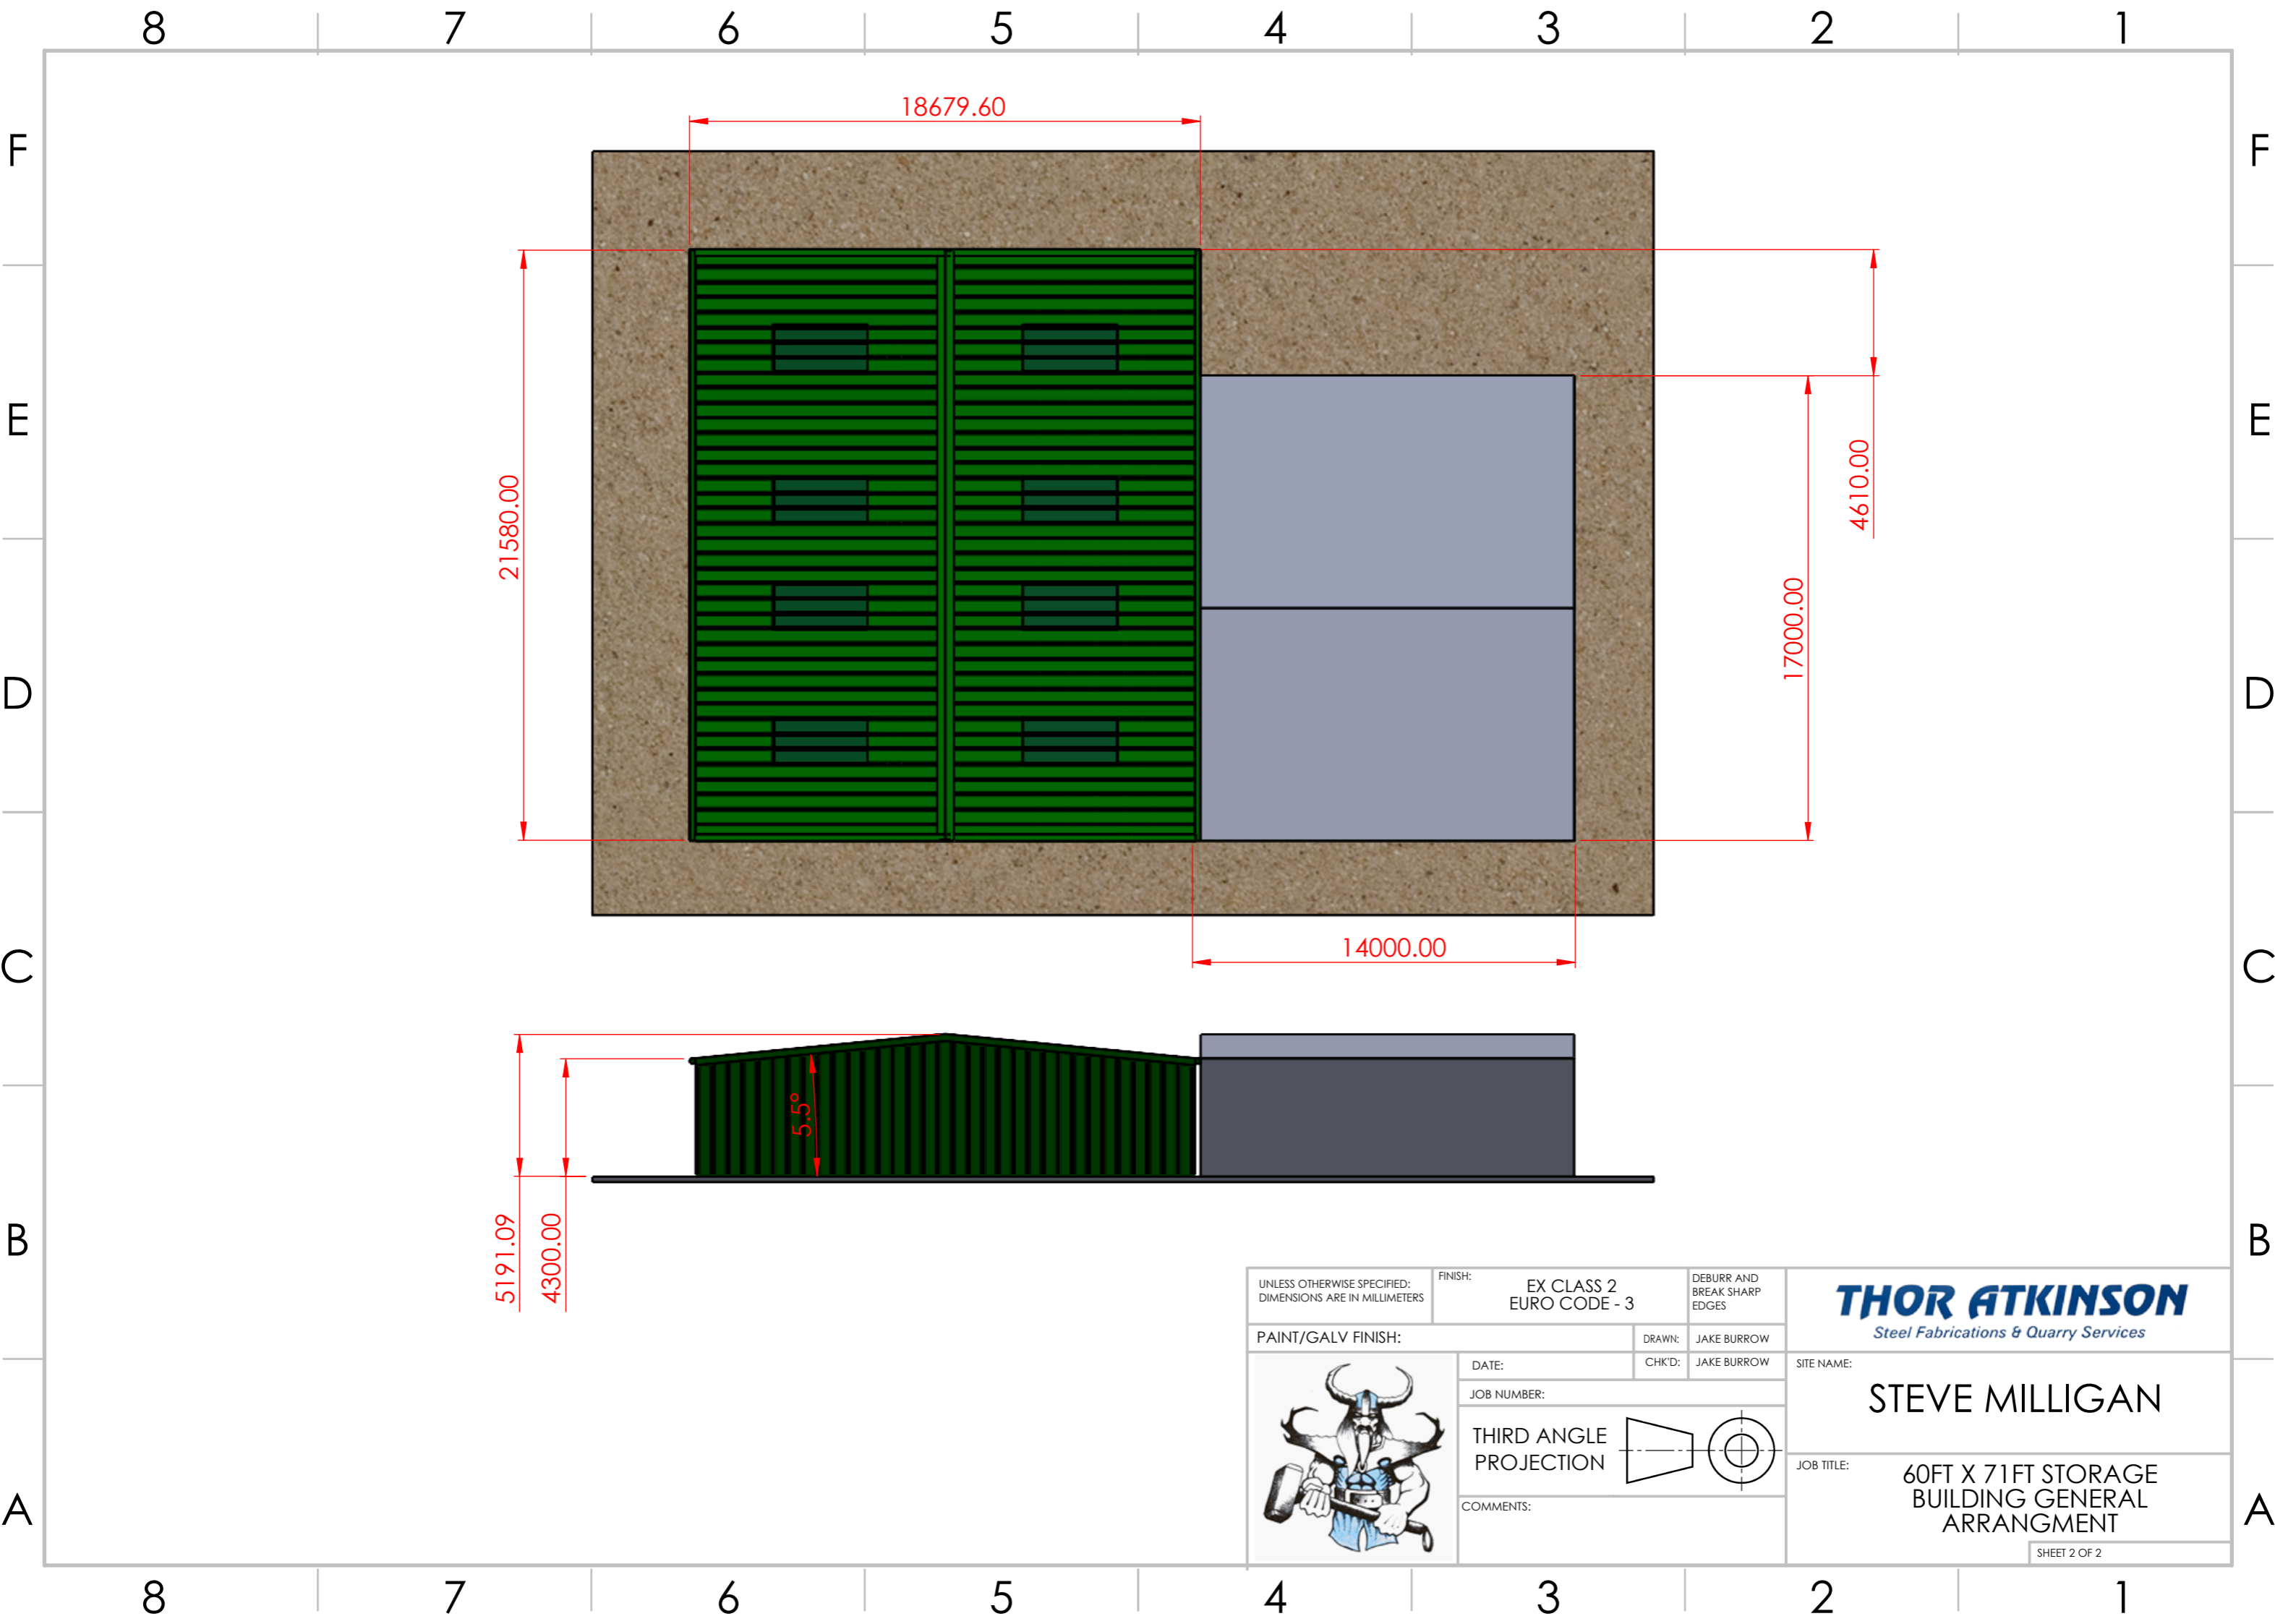



UNLESS OTHERWISE SPECIFIED: DIMENSIONS ARE IN MILLIMETERS	FINISH:	EX CLASS 2 EURO CODE - 3	DEBURR AND BREAK SHARP EDGES	THOR ATKINSON <i>Steel Fabrications & Quarry Services</i>
	PAINT/GALV FINISH:		DRAWN: JAKE BURROW	
	DATE:	CHK'D: JAKE BURROW	SITE NAME: STEVE MILLIGAN	
	JOB NUMBER:		JOB TITLE: 60FT X 71FT STORAGE BUILDING GENERAL ARRANGMENT	
	THIRD ANGLE PROJECTION			
COMMENTS:				

SHEET 1 OF 2



UNLESS OTHERWISE SPECIFIED: DIMENSIONS ARE IN MILLIMETERS	FINISH:	EX CLASS 2 EURO CODE - 3	DEBURR AND BREAK SHARP EDGES	THOR ATKINSON <i>Steel Fabrications & Quarry Services</i>
	PAINT/GALV FINISH:		DRAWN: JAKE BURROW	
	DATE:	CHK'D: JAKE BURROW	SITE NAME: STEVE MILLIGAN	
	JOB NUMBER:			
	THIRD ANGLE PROJECTION		JOB TITLE: 60FT X 71FT STORAGE BUILDING GENERAL ARRANGMENT	
COMMENTS:				
SHEET 2 OF 2				