


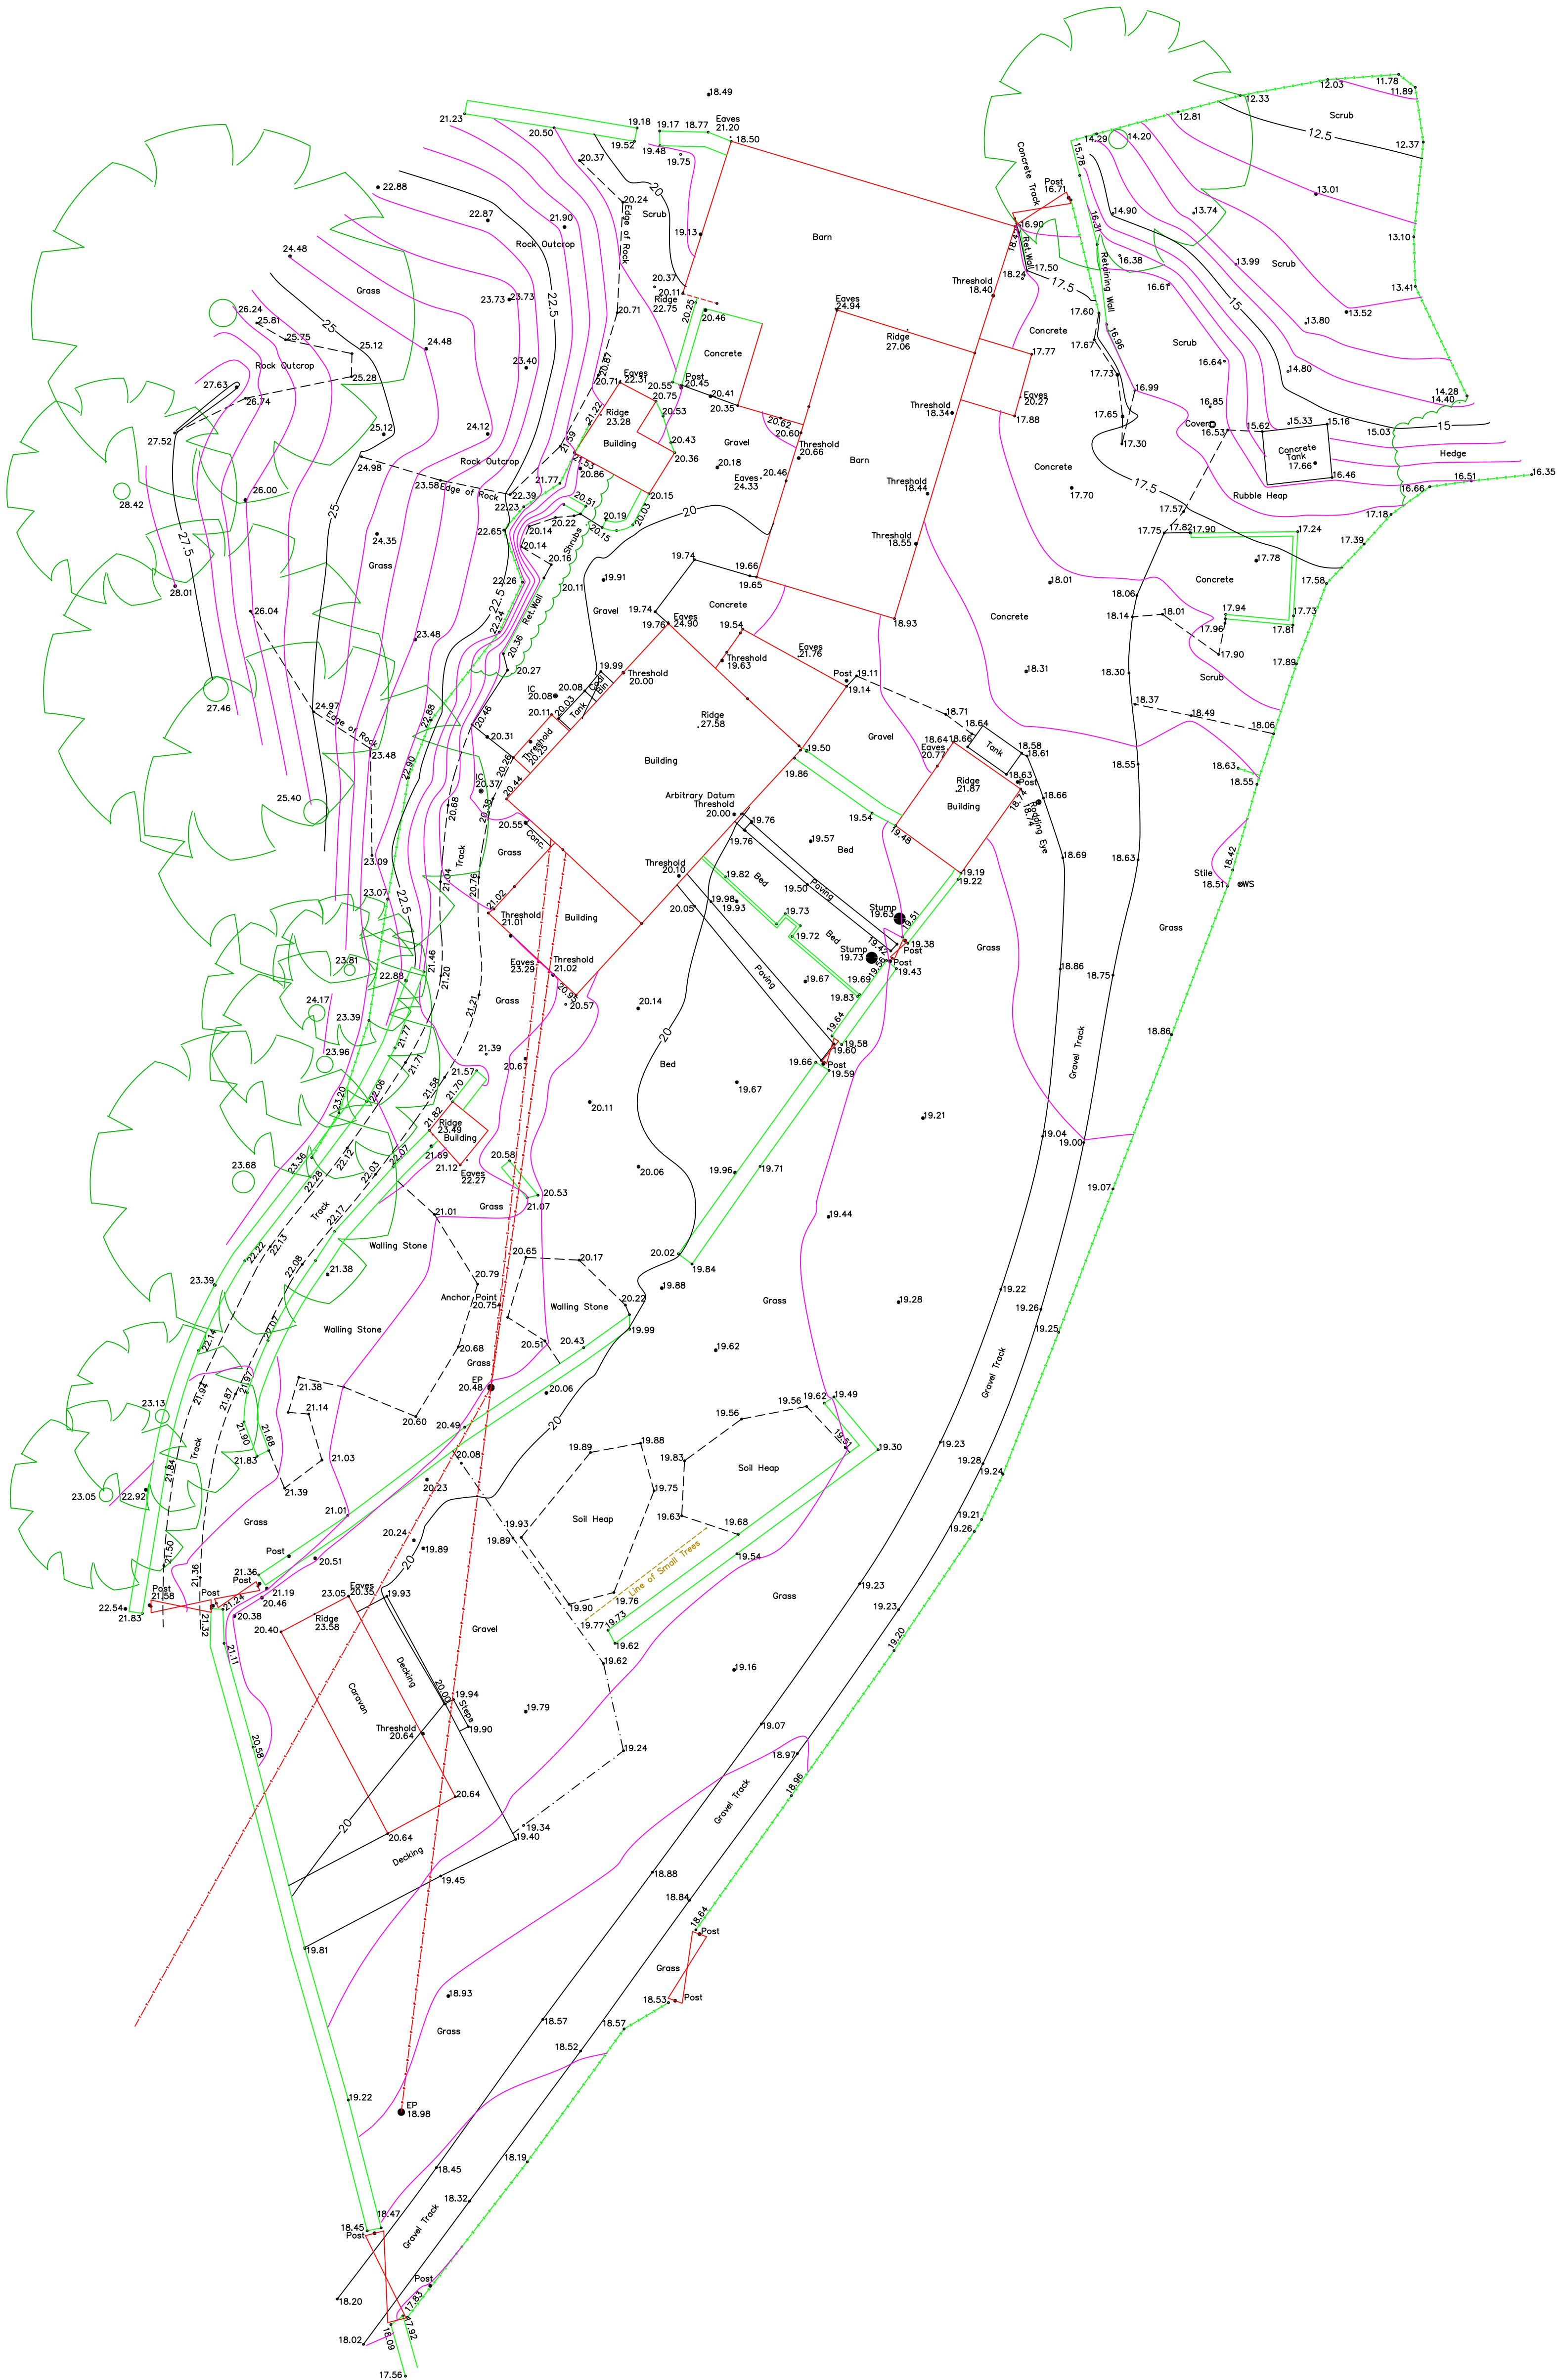

Revision Notes:

Survey Note:

Levels shown relate to an arbitrary datum, value: 20.00m

Contours @ 0.5m intervals.

Survey Key:

- | | |
|--|--|
| | |
| | |
| | |
| | |
| | |
| | |
| | |
| | |
| | |
| | |
| | |
| | |
| | |
| | |
| | |

SPATIAL DATA LIMITED
Chartered Land Surveyors

3 Boundary Bank, Kendal, Cumbria, LA9 5RR

Telephone: +44(0)1539 734400

E-mail: info@SpatialDataLtd.com

URL: www.SpatialDataLtd.com

Client: Mr Simon Mawson

Project: Applehead Farm,
The Hill, Millom

Site Survey: 2020

Scale: 1:200 @ A1

Crew: HT, SM Chk: NR Ref: MOI

