


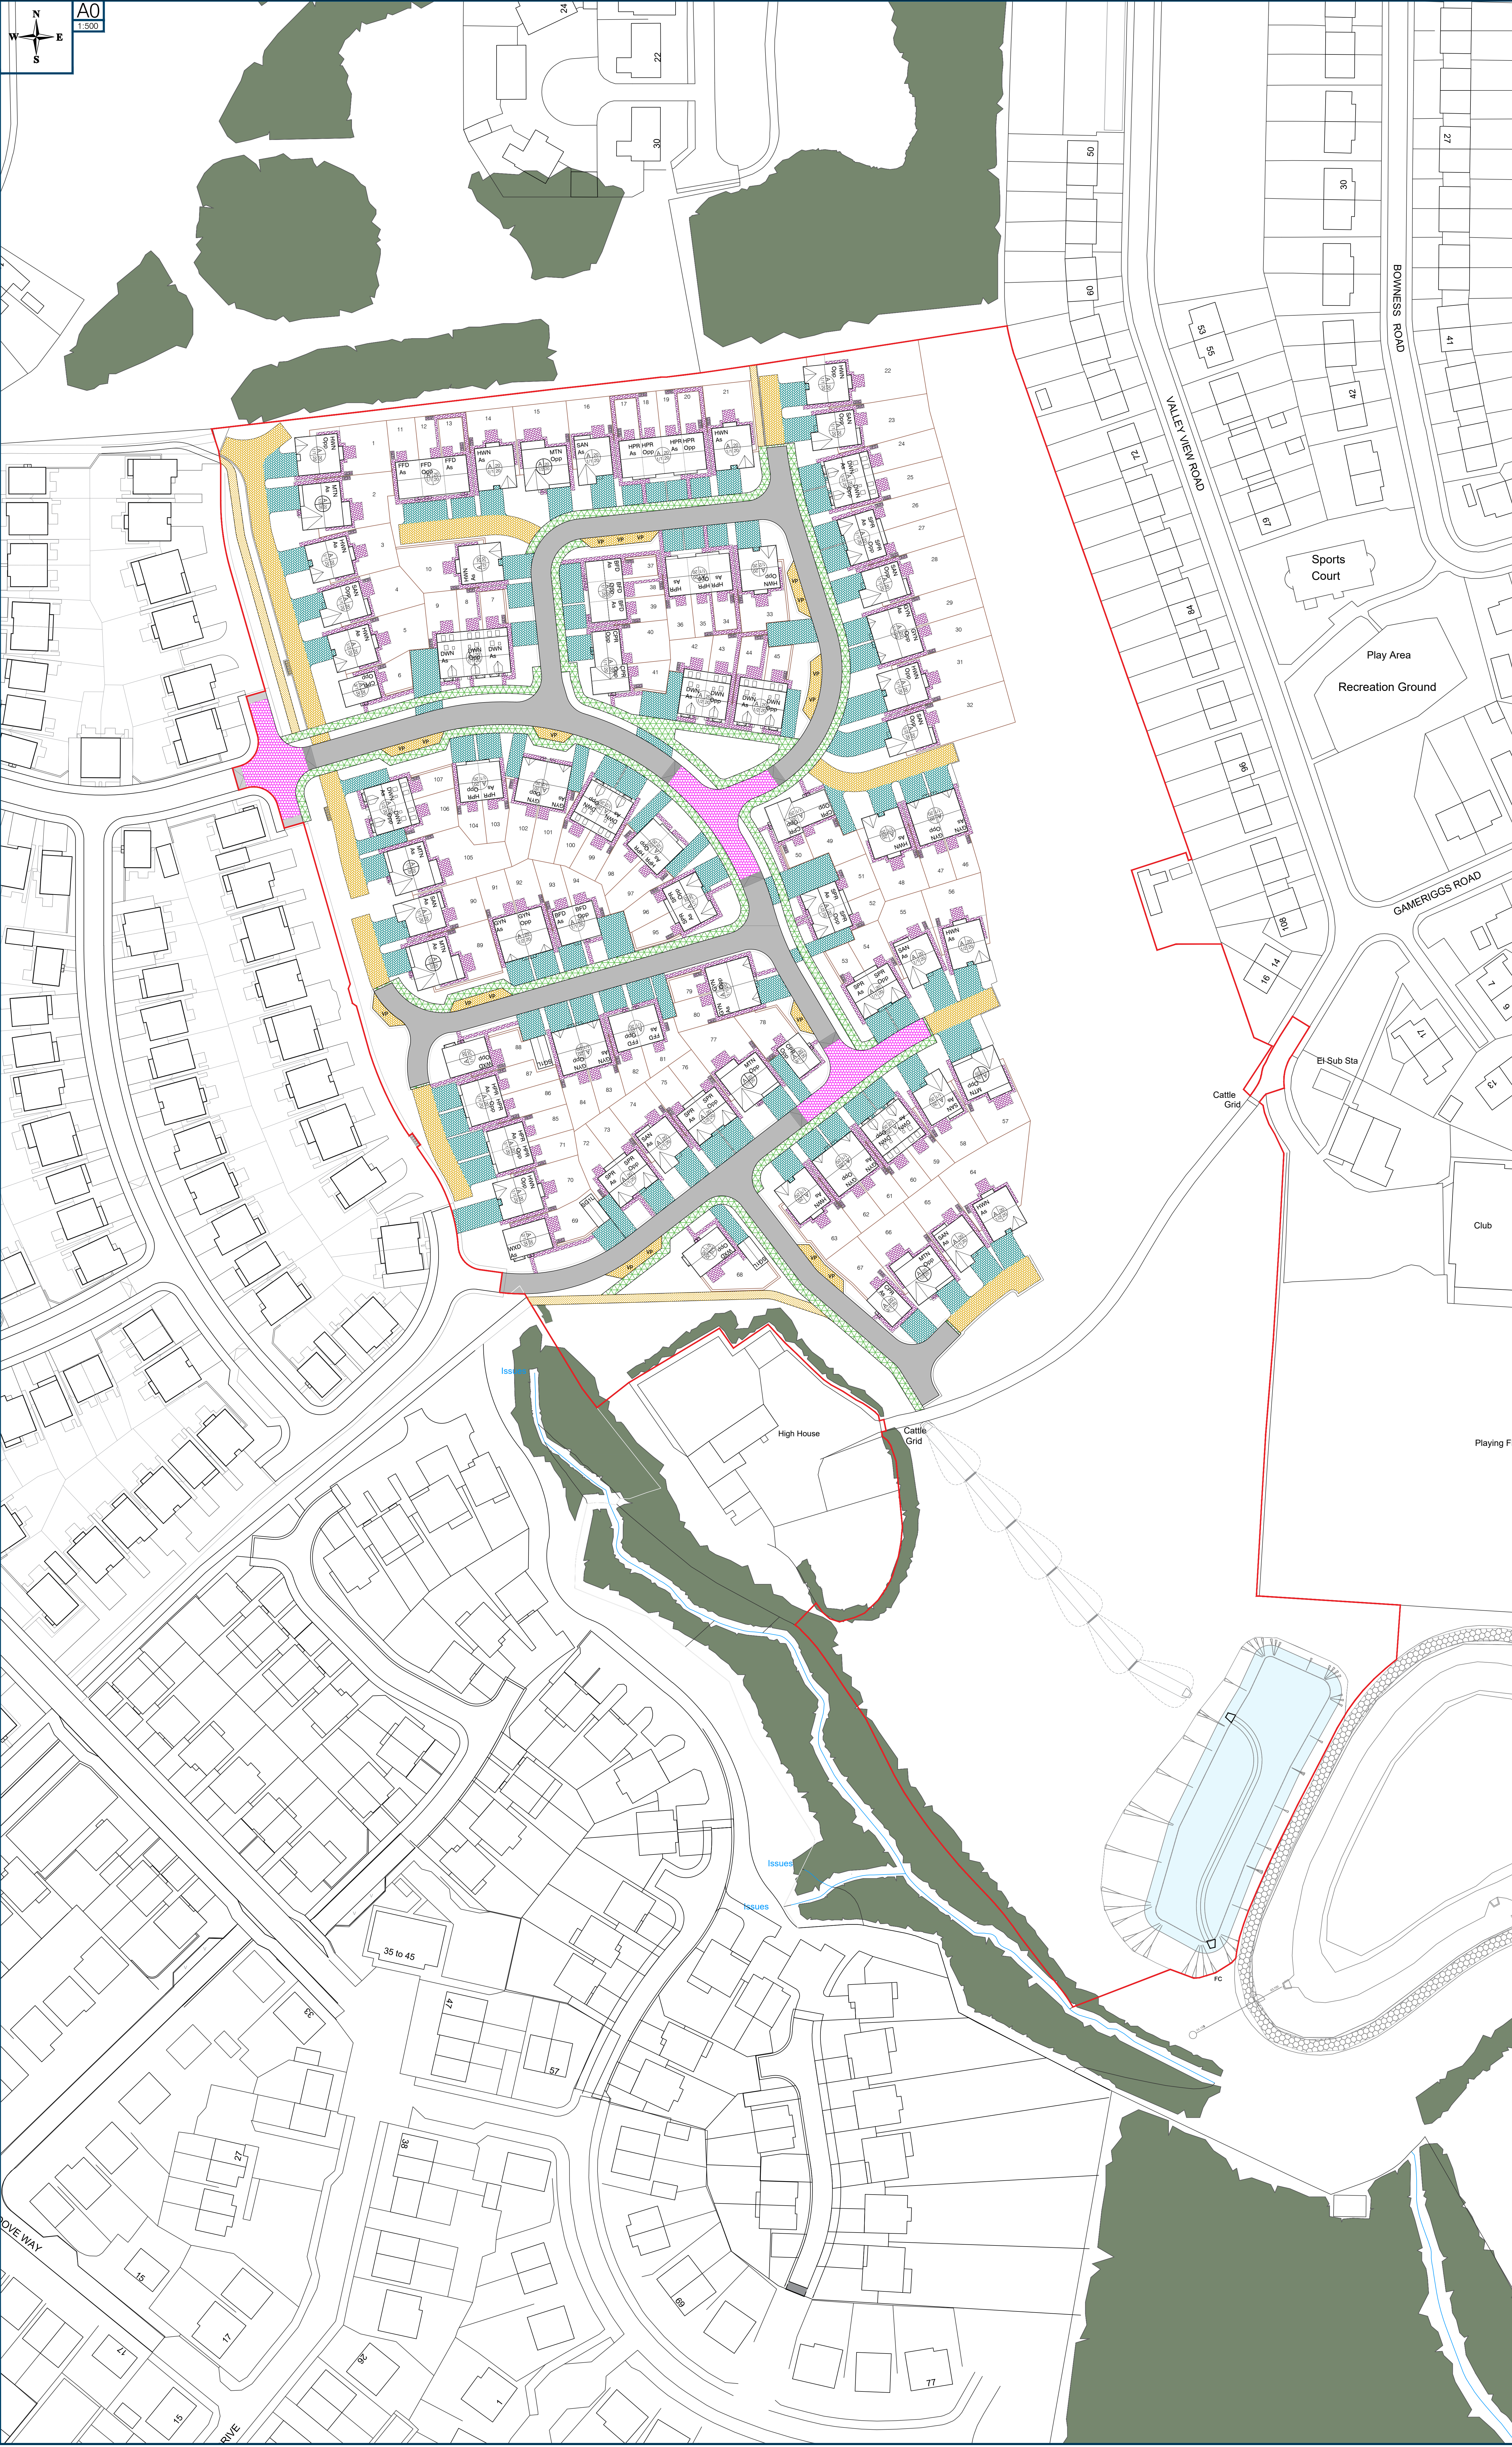

N
W
S
E

A0
1:500

- Surface Treatments:
- Private Drives - Herringbone Keyblok

Shared Bin Collection Points also to be constructed in this material

Shared Drives and VP Bays - Herringbone Keyblok

Adopted Road - Tegula

Plot Paving - Paving Slabs (Buff)

Adoptable Road - Tarmac (Black)

Adopted Path - Tarmac

Hoggin Path

Story
HOMES

DEVELOPMENT

Land at Edgehill Park - Phase IV

DRAWINGS

Proposed Hard Surfaces

DRAWN BY

JG

CHECKED BY

AD

DATE

10-02-2023

DWG PACK

DRAWING NUMBER

105

SCALE

1:500 (A0)

VER.

G

REVISIONS

NOTES

REV

DATE

30/01/2023

© **Story Homes**
Story House, Lords Way, Kingmoor Business Park,
Carlisle, CA6 4SL