


- Surface Treatments:
- Private Drives - Herringbone Keyblock
  - Shared Drives and VP Bays - Herringbone Keyblock
  - Adopted Road - Tegula
  - Pilot Paving - Paving Slabs (Buff)
  - Adoptable Road - Tarmac (Black)
  - Adopted Path - Tarmac
  - Hoggin Path
  - Private Path - Tarmac

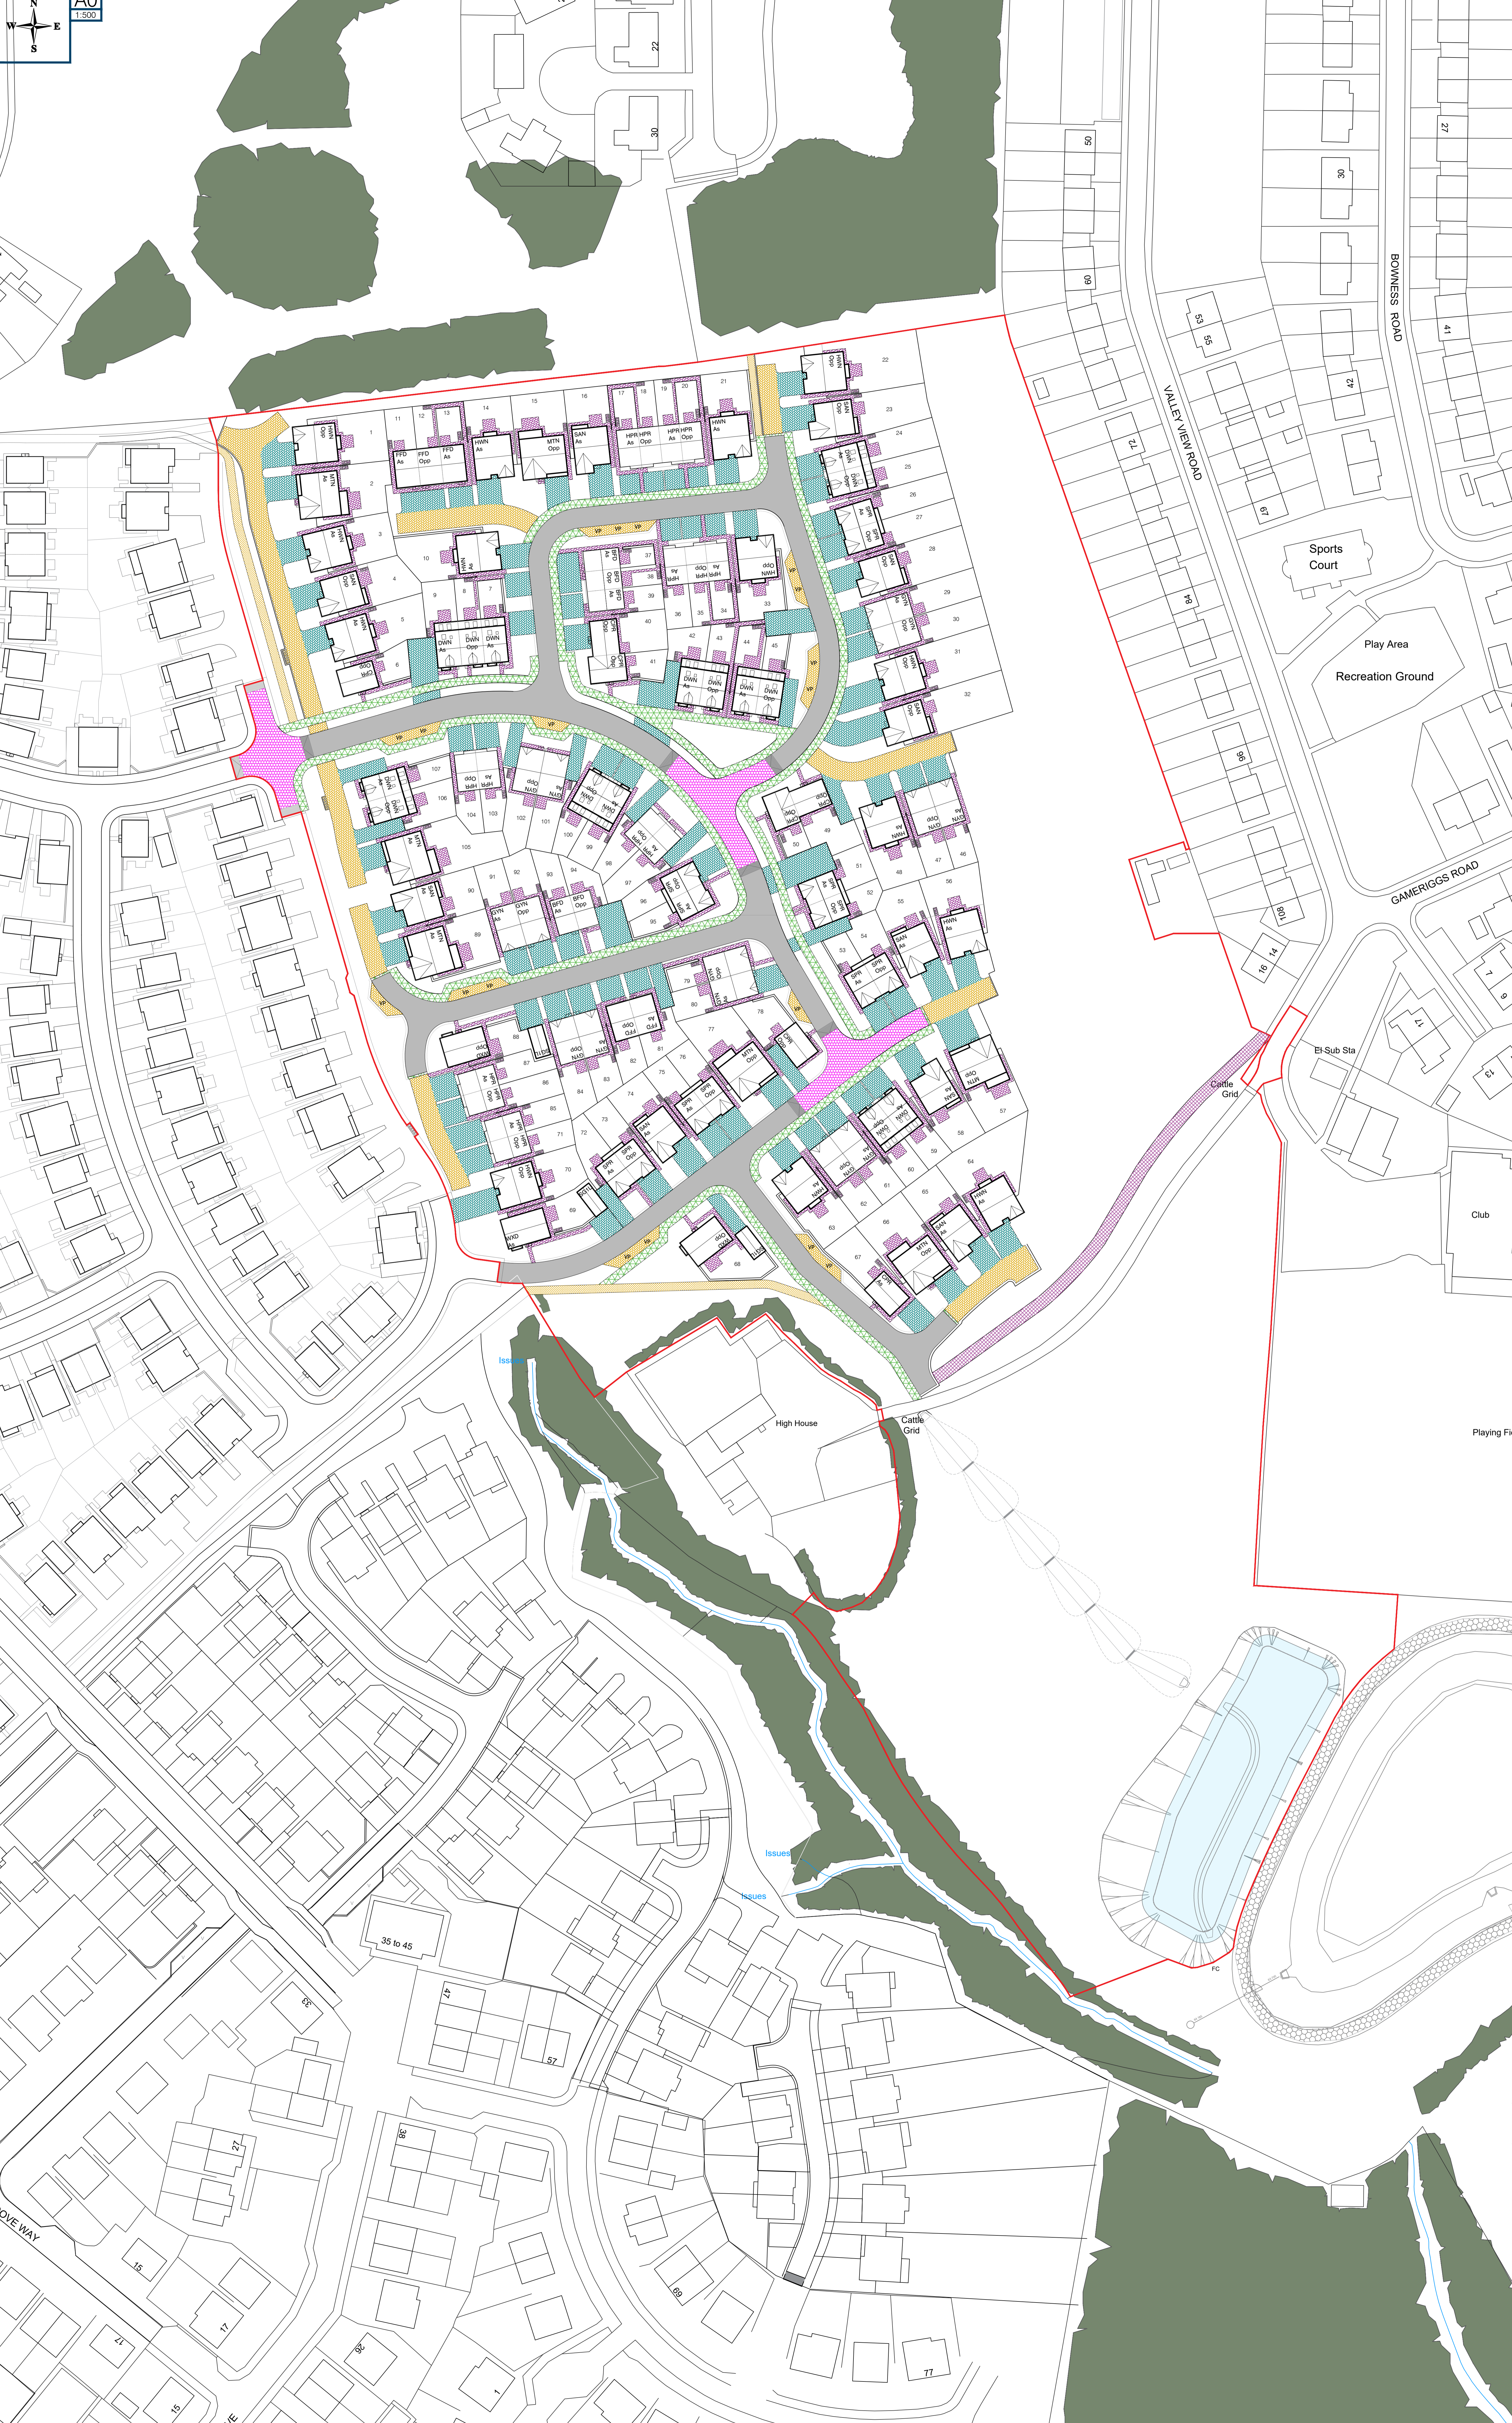

DEVELOPMENT  
Land at Edgehill Park - Phase IV

DRAWING  
Proposed Hard Surfaces

DRAWN BY	JG	DATE	10-02-2023
CHECKED BY	AD	SCALE	1:500 @A0
DWG NO		DRAWING NUMBER	
VER.	105	REVISION	H

Revisions	Notes	Date
H	Private path shown adjacent access track to High House.	02/01/2024

© Story Homes  
Story House, Lords Way, Kingmoor Business Park, Carlisle, CA6 4SL