


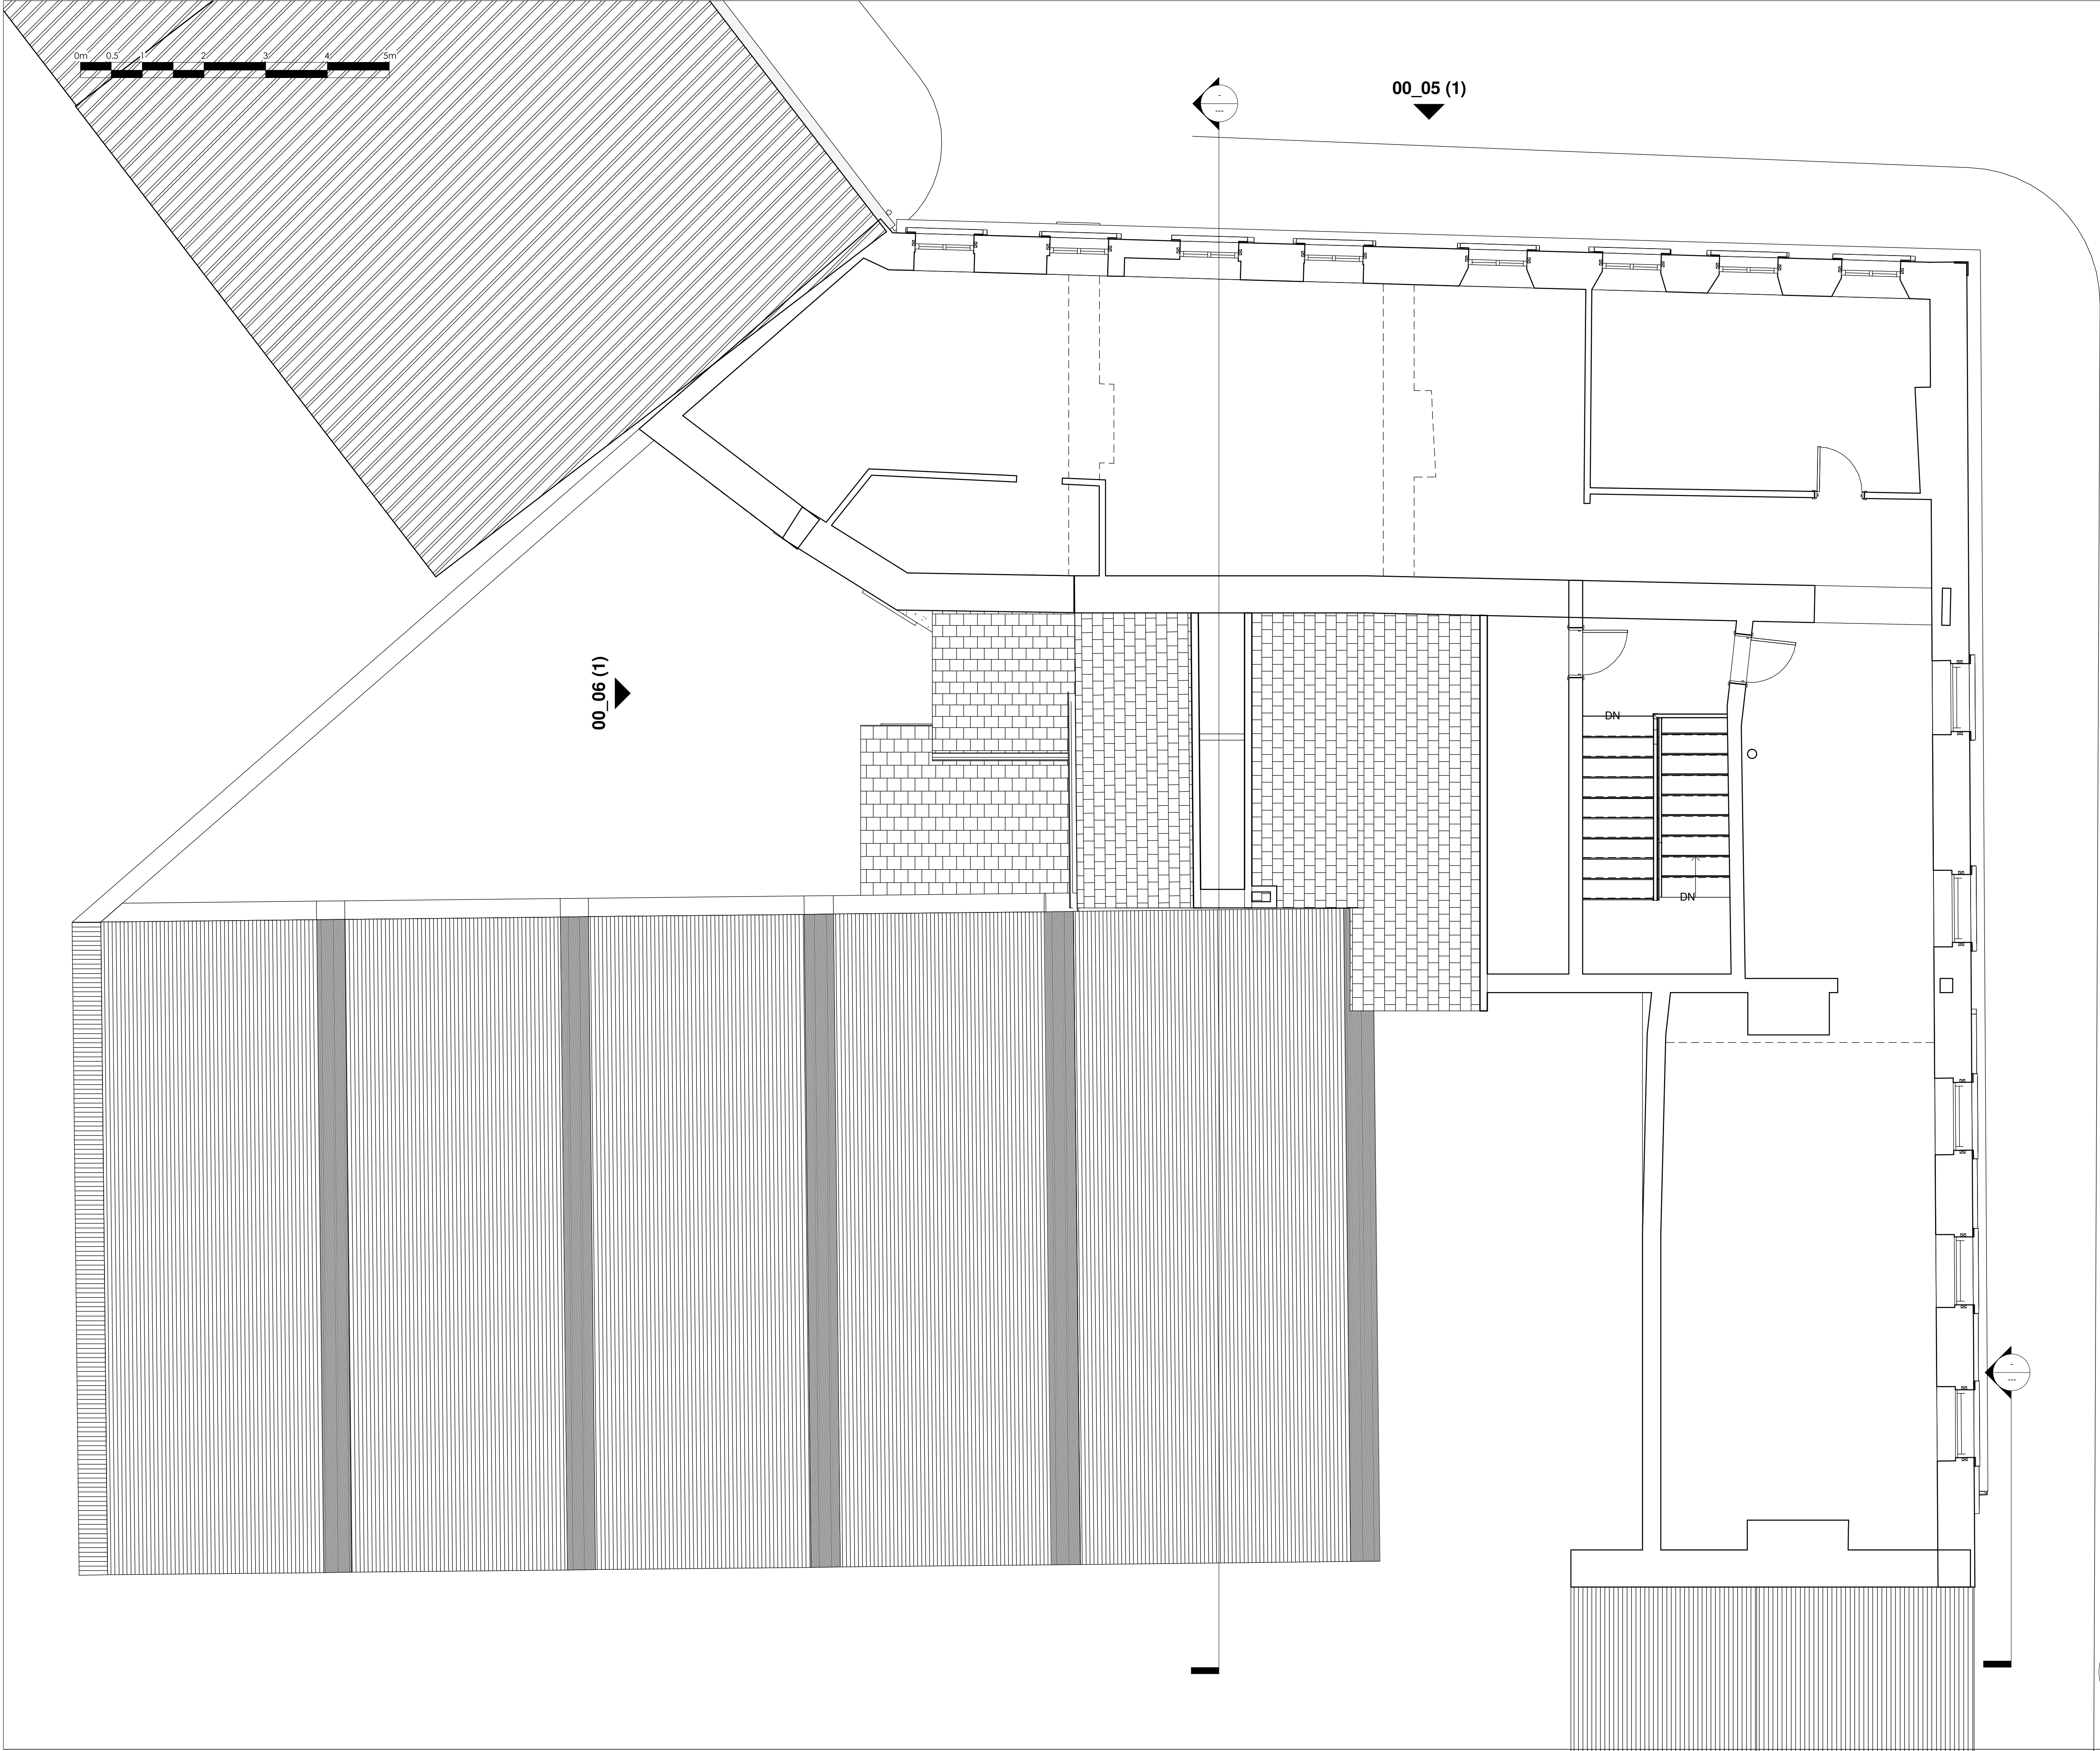

Revisions:

: ALL INFORMATION REMAINS COPYRIGHT OF PH PARTNERSHIP :

: DO NOT SCALE - ALL DIMENSIONS TO BE VERIFIED ON SITE :



P H Partnership

10 Lumley Court, Chester-Le-Street, Co. Durham, DH2 1AN
Tel: 0191 410658 Email: Author @phpartnerships.co.uk
Fax: 0191 4100537 Web: www.phpartnerships.co.uk

Client

WHITEHAVEN TOWN COUNCIL

Project

Whitehaven Town Council -
Refurbishment of offices

Address

148 Queen Street, Whitehaven,
Cumbria, CA28 7AW

Scales

1 : 50

Date

31/01/2022 15:01:08

Drawing Title

Existing GA - Second Floor

Drawing No.

6840 - 00_02

Revision