


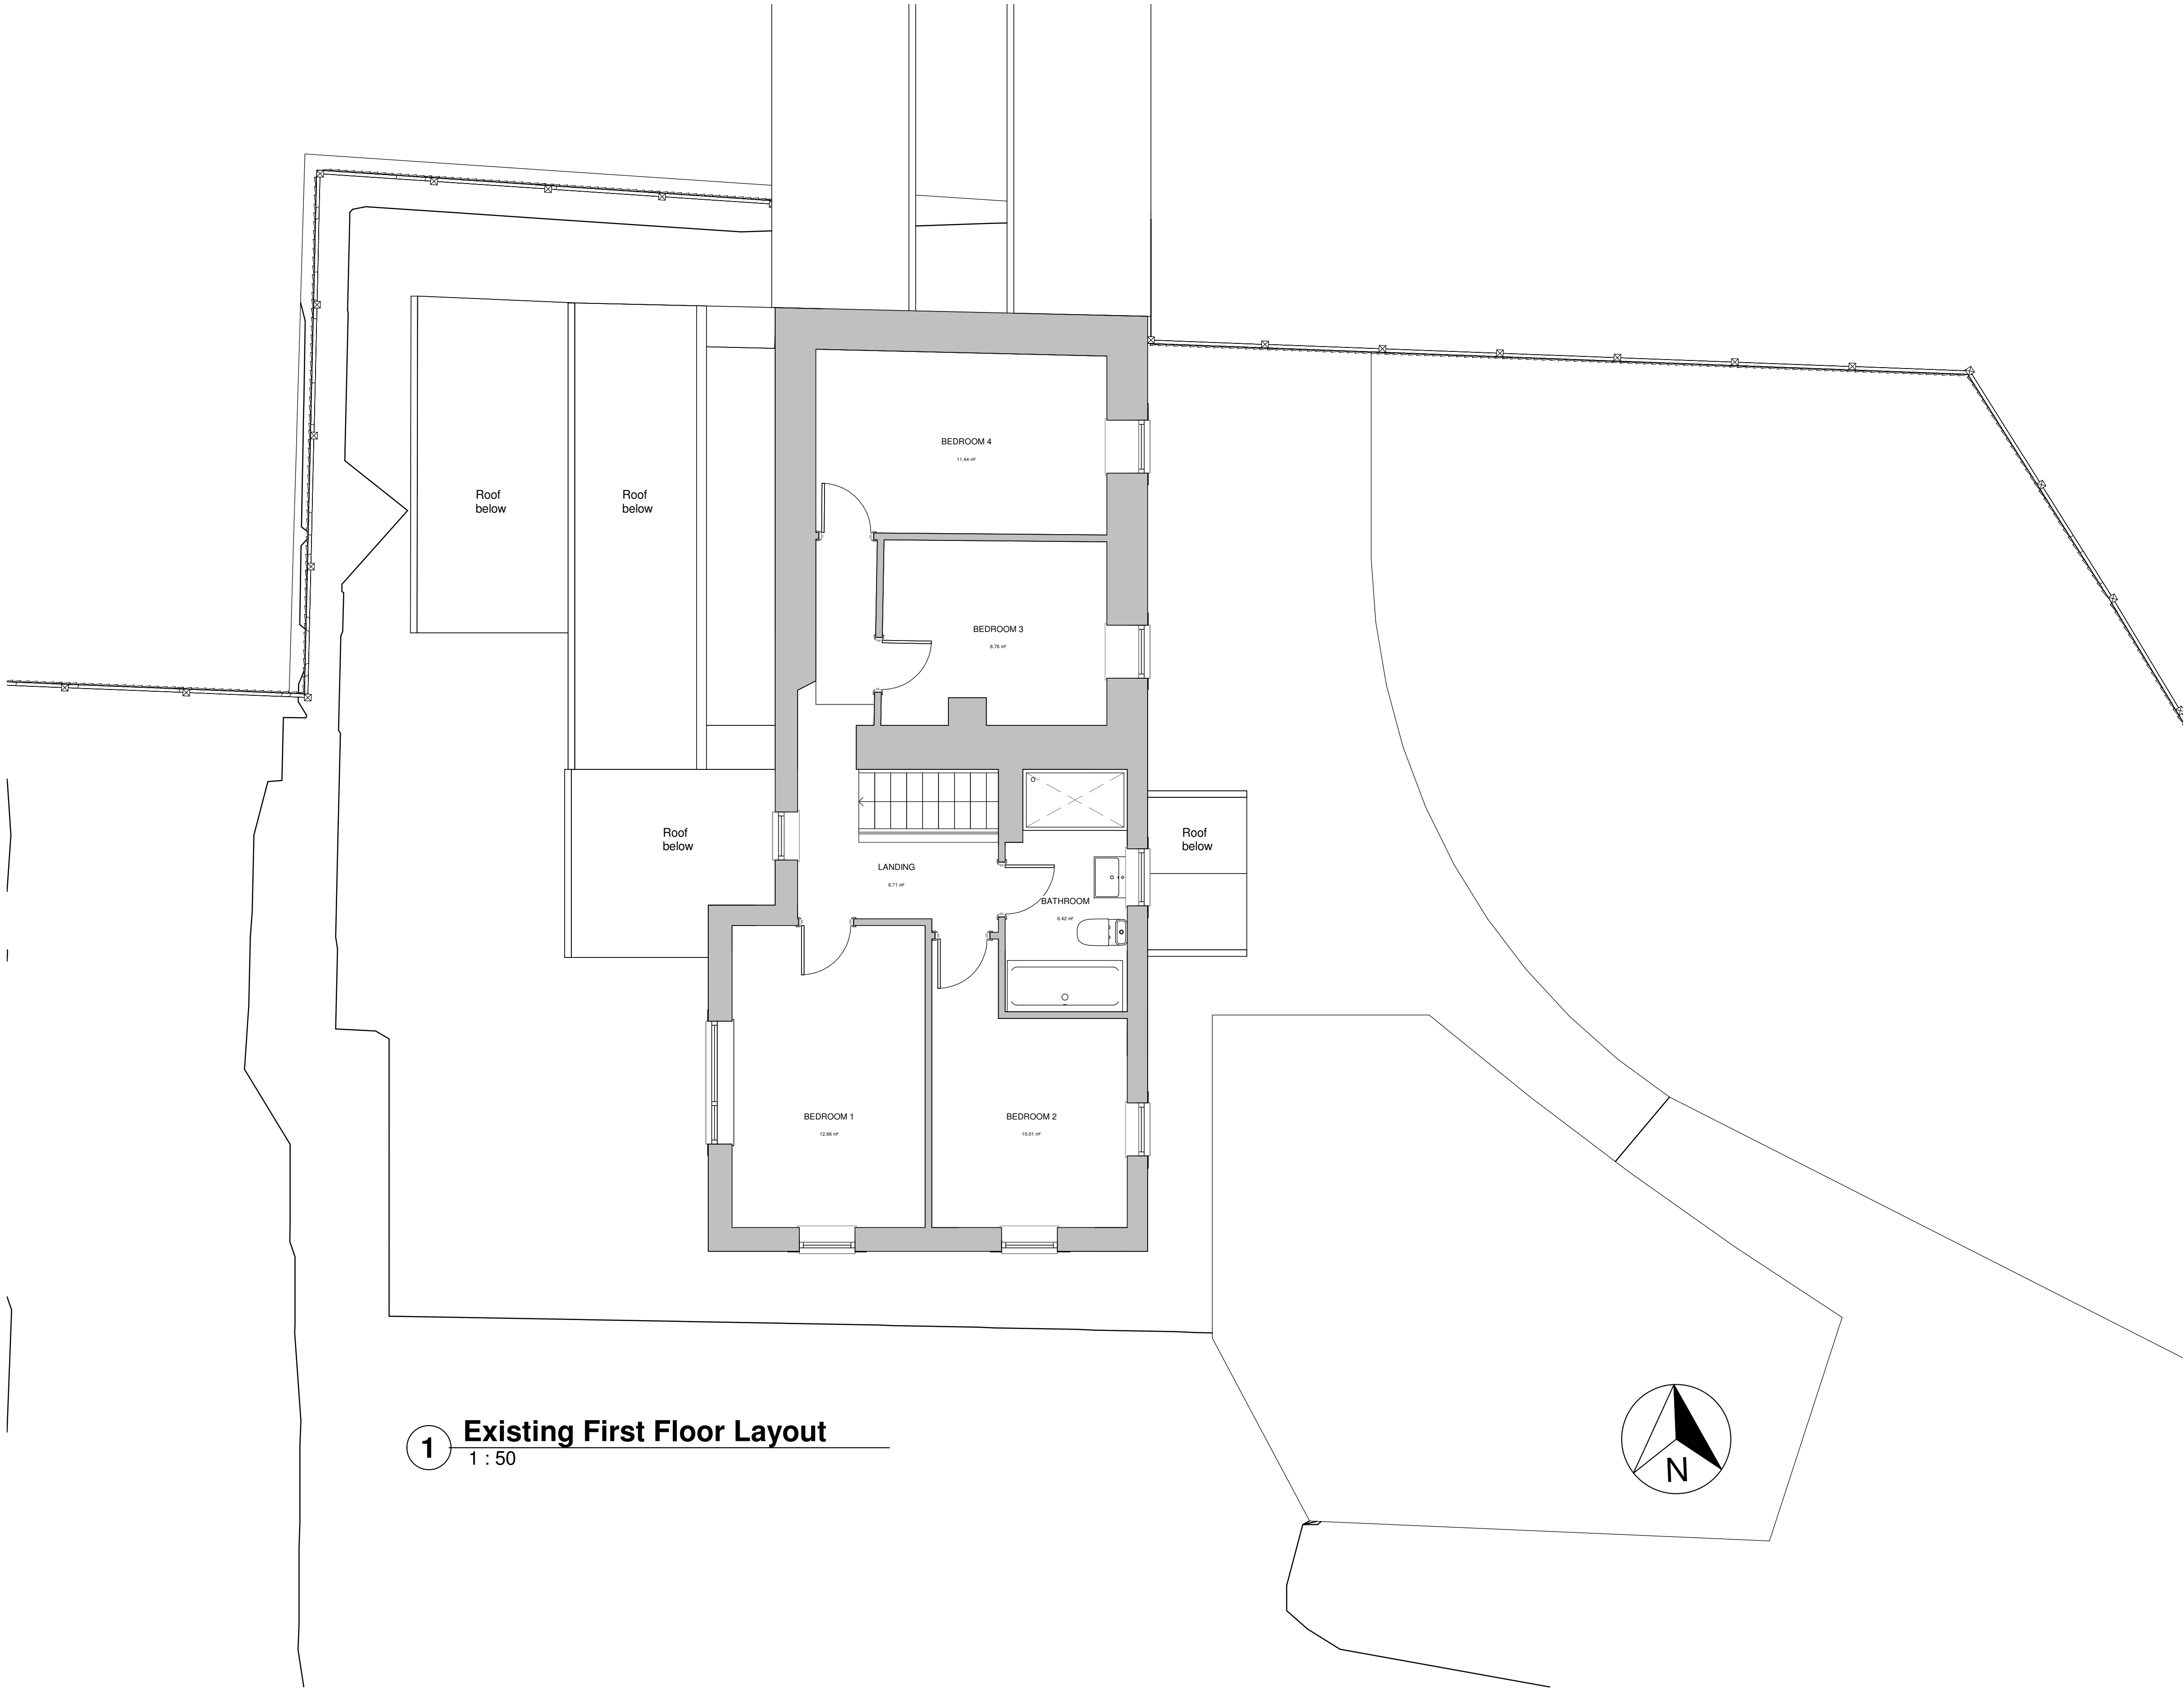

1 Existing First Floor Layout
1 : 50

Revisions:

--

PLANNING ISSUE

: ALL INFORMATION REMAINS COPYRIGHT OF PH PARTNERSHIP :

: DO NOT SCALE - ALL DIMENSIONS TO BE VERIFIED ON SITE :



P H Partnership

10 Lumley Court, Chester-Le-Street, Co. Durham, DH2 1AN
Tel: 0191 410858 Email: Author @phpartnerships.co.uk
Fax: 0191 4100537 Web: www.phpartnerships.co.uk

Client	
Mr P. Toogood & Mrs S. Gracey	
Project	
Extension to existing dwelling	
Address	
4 Harras Dyke, Harras Moor, Whitehaven, CA28 6SH	
Scales	Date
1 : 50 @A1	10/07/2020 12:37:28
Drawing Title	
Existing First Floor Layout	
Drawing No.	Revision
6970 - 6970-02	