


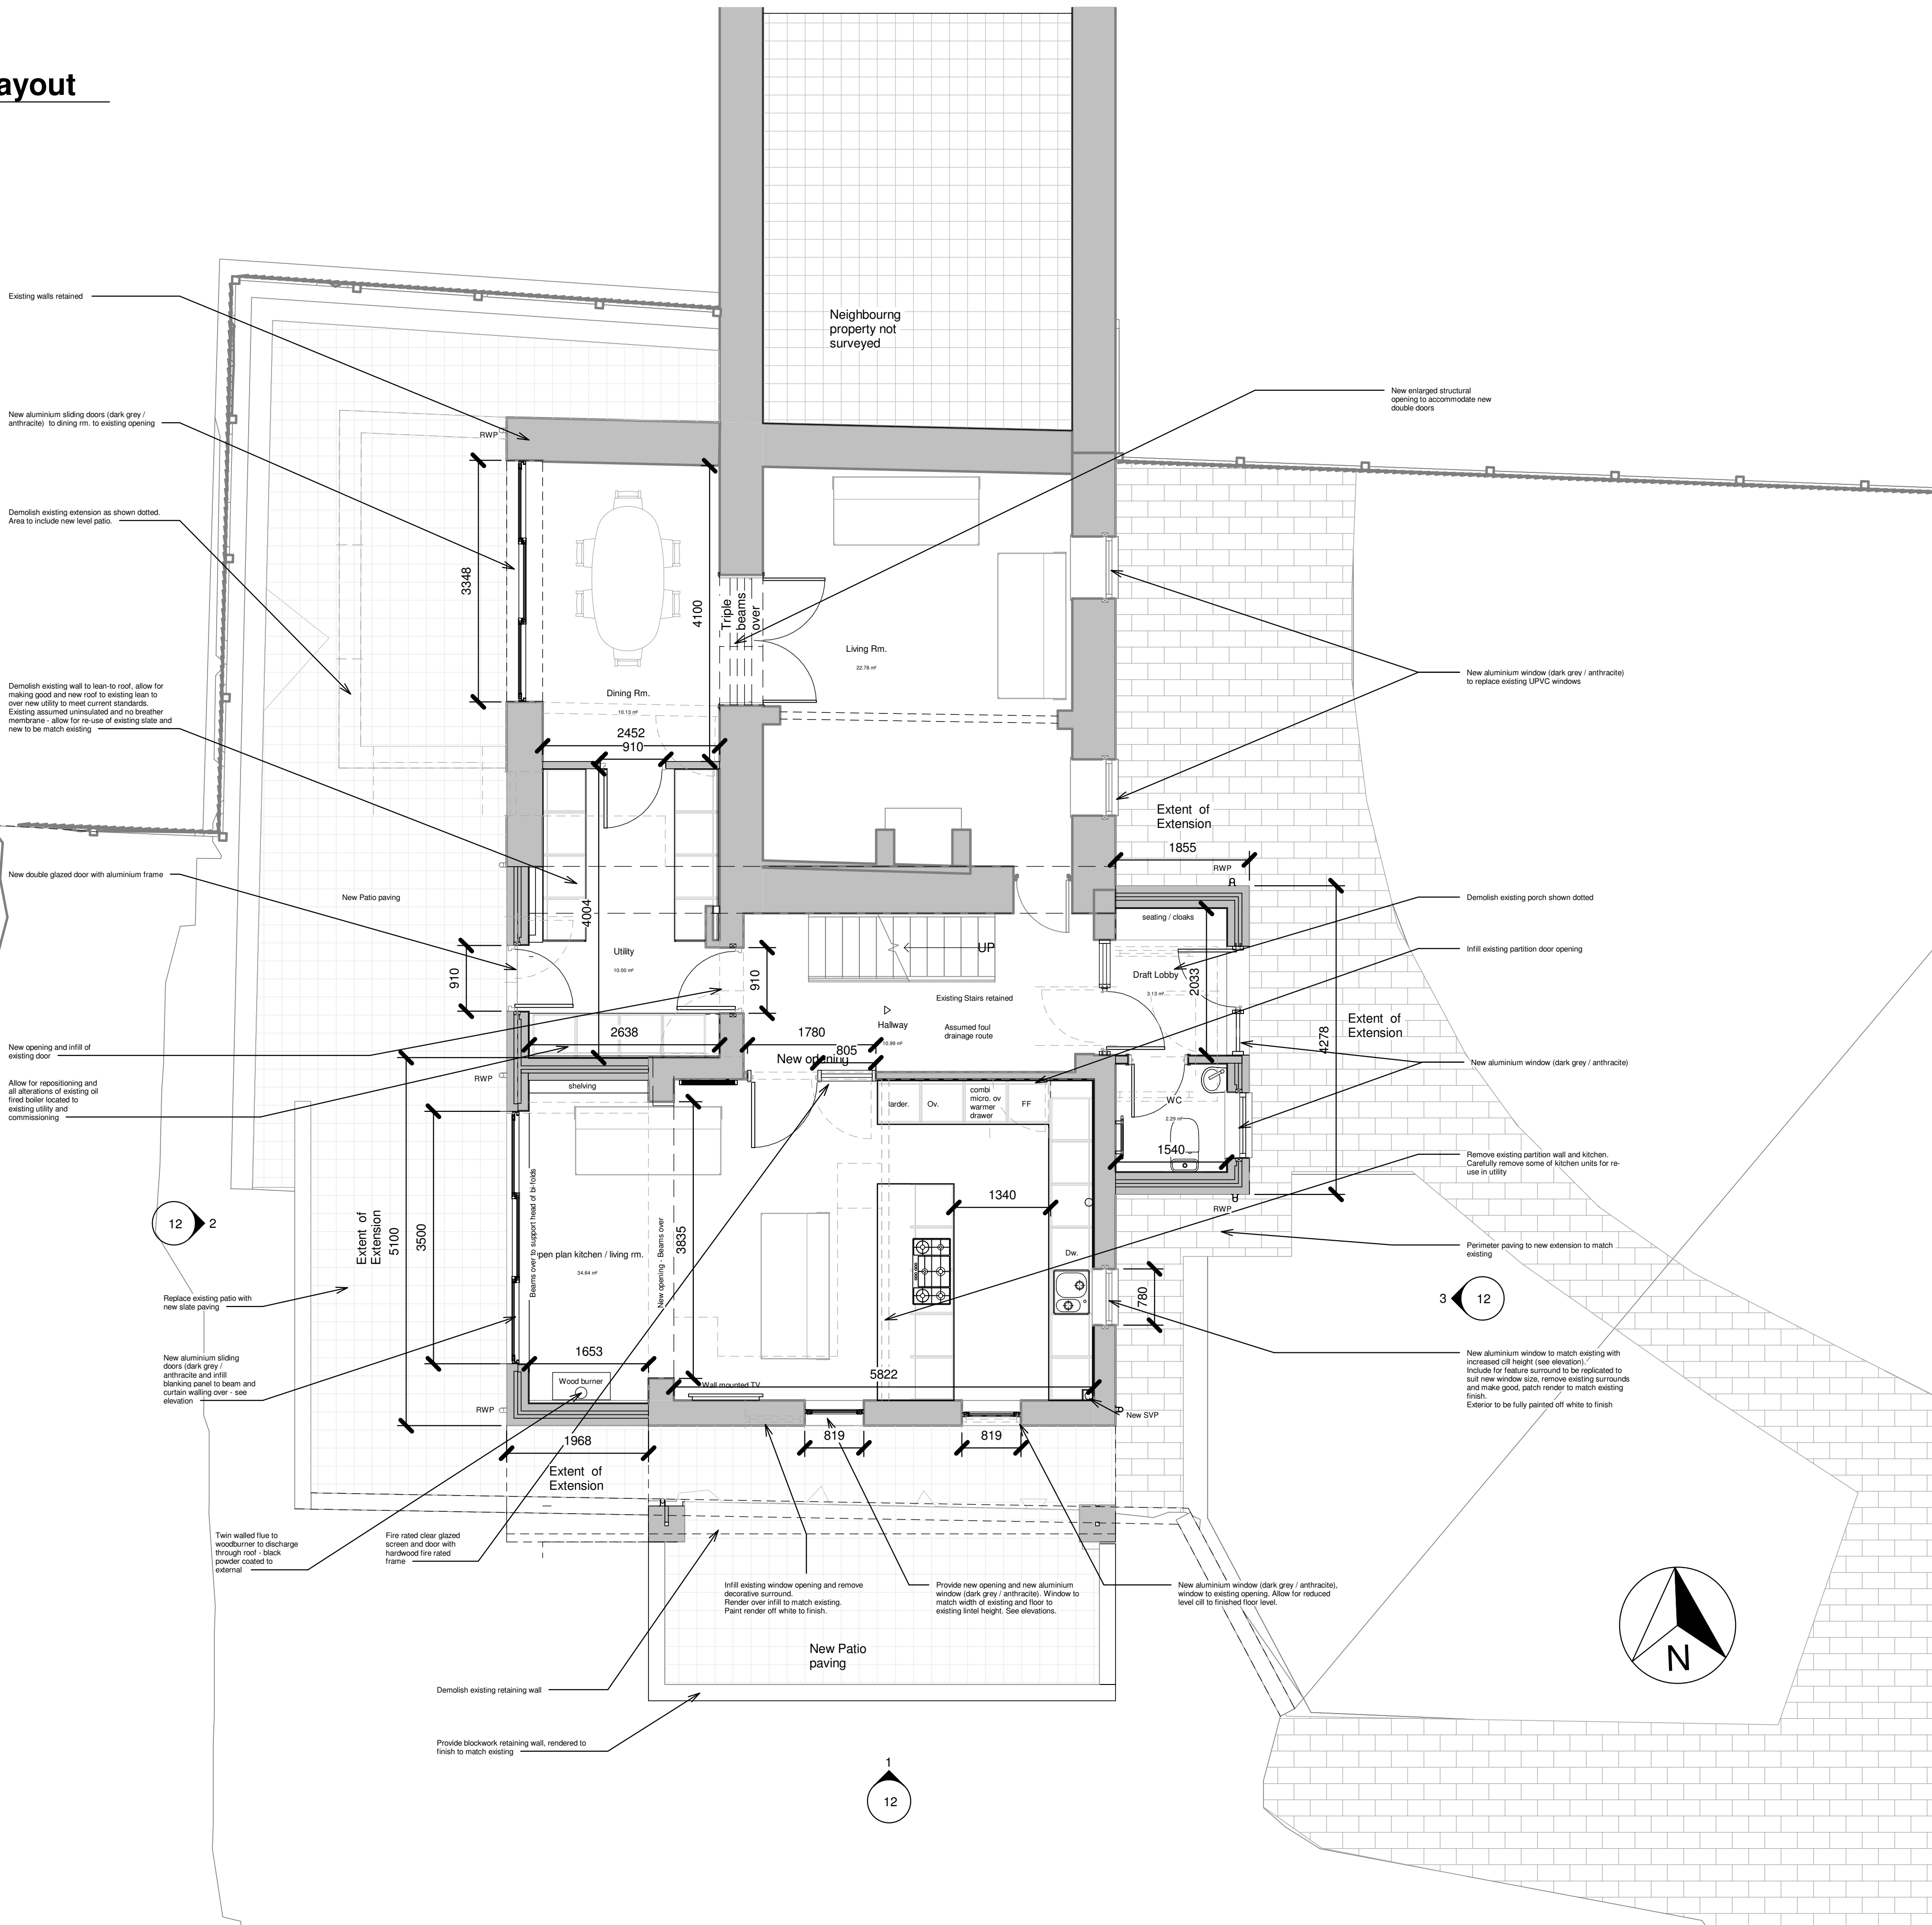

1 Proposed Ground Floor Layout

1 : 50



Revisions:

PLANNING ISSUE

ALL INFORMATION REMAINS COPYRIGHT OF PH PARTNERSHIP

DO NOT SCALE - ALL DIMENSIONS TO BE VERIFIED ON SITE

ph^p

P H Partnership

10 Lumley Court, Chester-Le-Street, Co. Durham, DH2 1AN
Tel: 0191 4100537 Email: Author @phpartnerships.co.uk
Fax: 0191 4100537 Web: www.phpartnerships.co.uk

Client
Mr P. Toogood @ Mrs S. Gracey

Project
Extension to existing dwelling

Address
4 Harras Dyke, Harras Moor,
Whitehaven, CA28 6SH

Scales
1 : 50 @A1 10/07/2020 12:27:23

Drawing Title
Proposed Ground Floor Layout

Drawing No
6970 - 10

Revision