



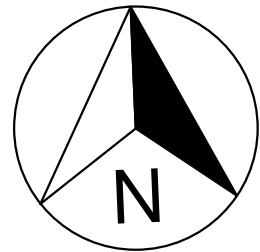

1 Proposed First Floor Layout
1 : 50

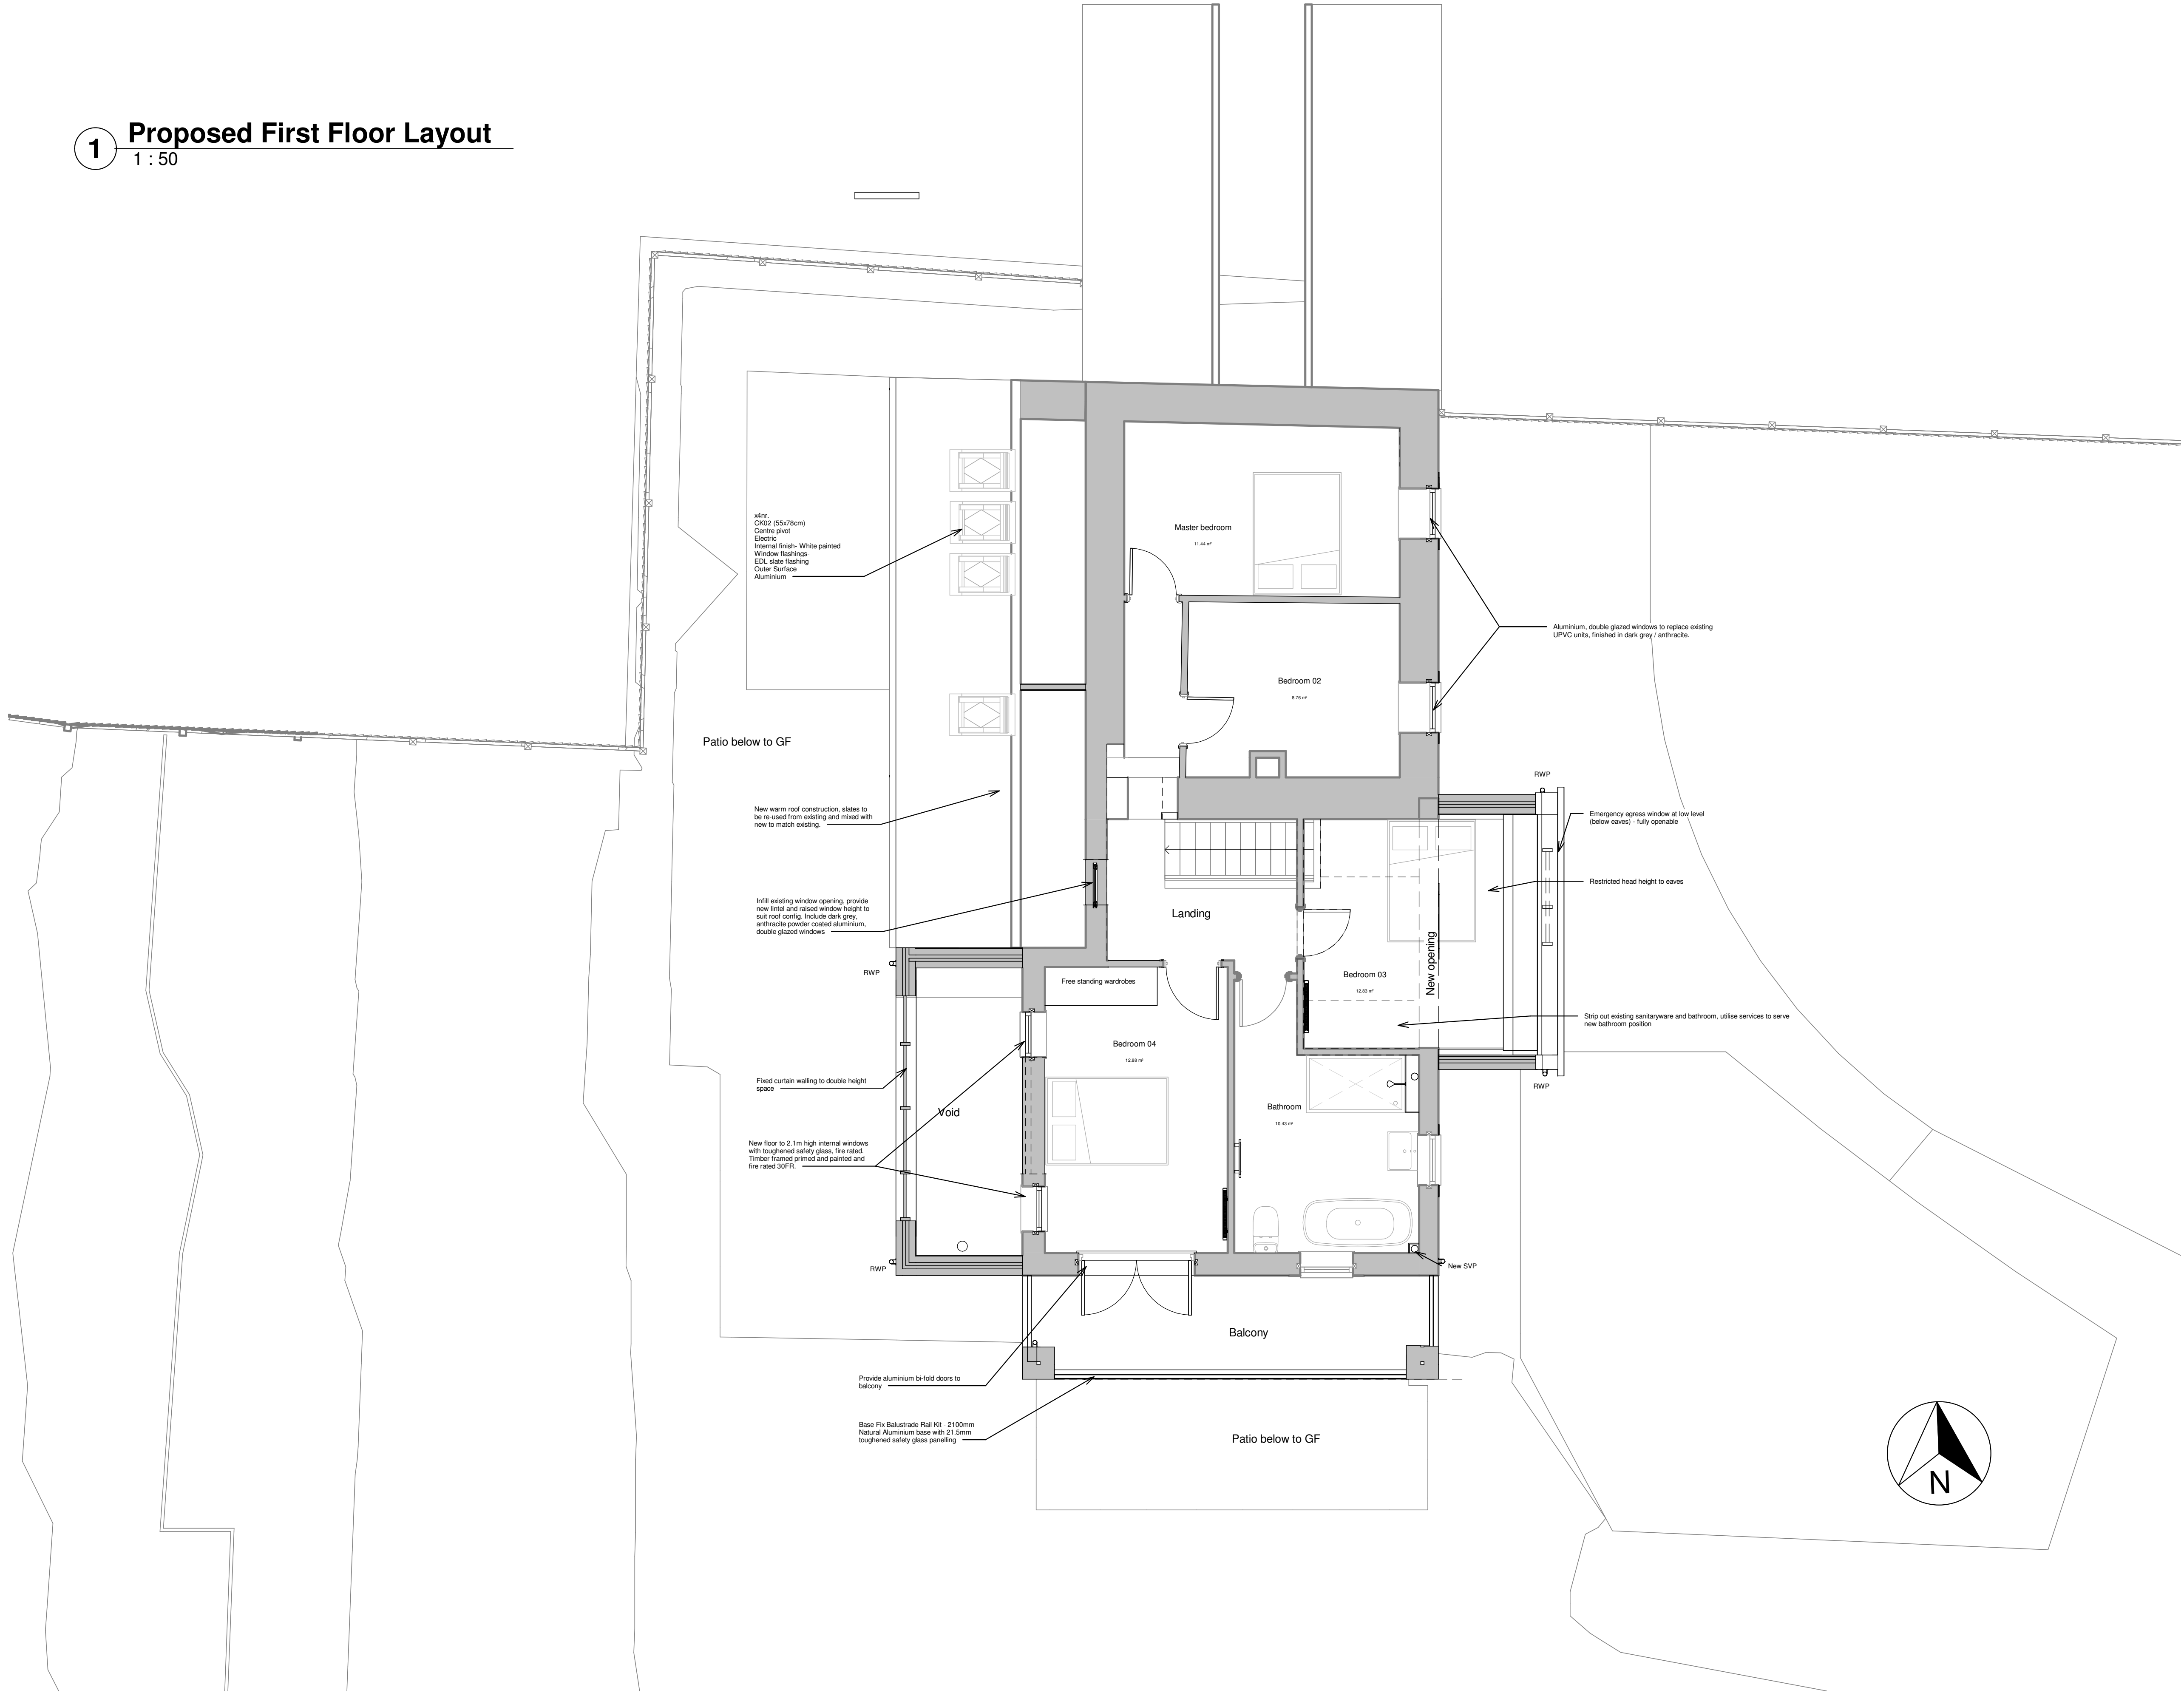

Revisions:

PLANNING ISSUE

: ALL INFORMATION REMAINS COPYRIGHT OF PH PARTNERSHIP :

: DO NOT SCALE - ALL DIMENSIONS TO BE VERIFIED ON SITE :

ph^p
P H Partnership
10 Lumley Court, Chester-Le-Street, Co. Durham, DH2 1AN
Tel: 0191 4100537 Email: Author @phpartnerships.co.uk
Fax: 0191 4100537 Web: www.phpartnerships.co.uk

Client		
Mr P. Toogood @ Mrs S. Gracey		
Project		
Extension to existing dwelling		
Address		
4 Harras Dyke, Harras Moor, Whitehaven, CA28 6SH		
Scale	Date	
1 : 50	@A1	10/07/2020 12:27:29
Drawing Title		
Proposed First Floor Layout		
Drawing No.	Revision	
6970 - 11		