



- Adoptable Drainage**
- 150mm - 300mm pipework to be Polysewer by Polypipe.
 - 375mm drainage to be Ridgisewer by Polypipe.
 - All Adoptable drainage shall be constructed in accordance with Sewerage Sector Guidance Documents, United Utilities standard details, and all corresponding approved drawings.
 - For detailed pipe bedding information please refer to United Utilities Standard details on UU STND/19/008 Rev A.

HORIZONTAL SCALE 1:500
VERTICAL SCALE 1:100

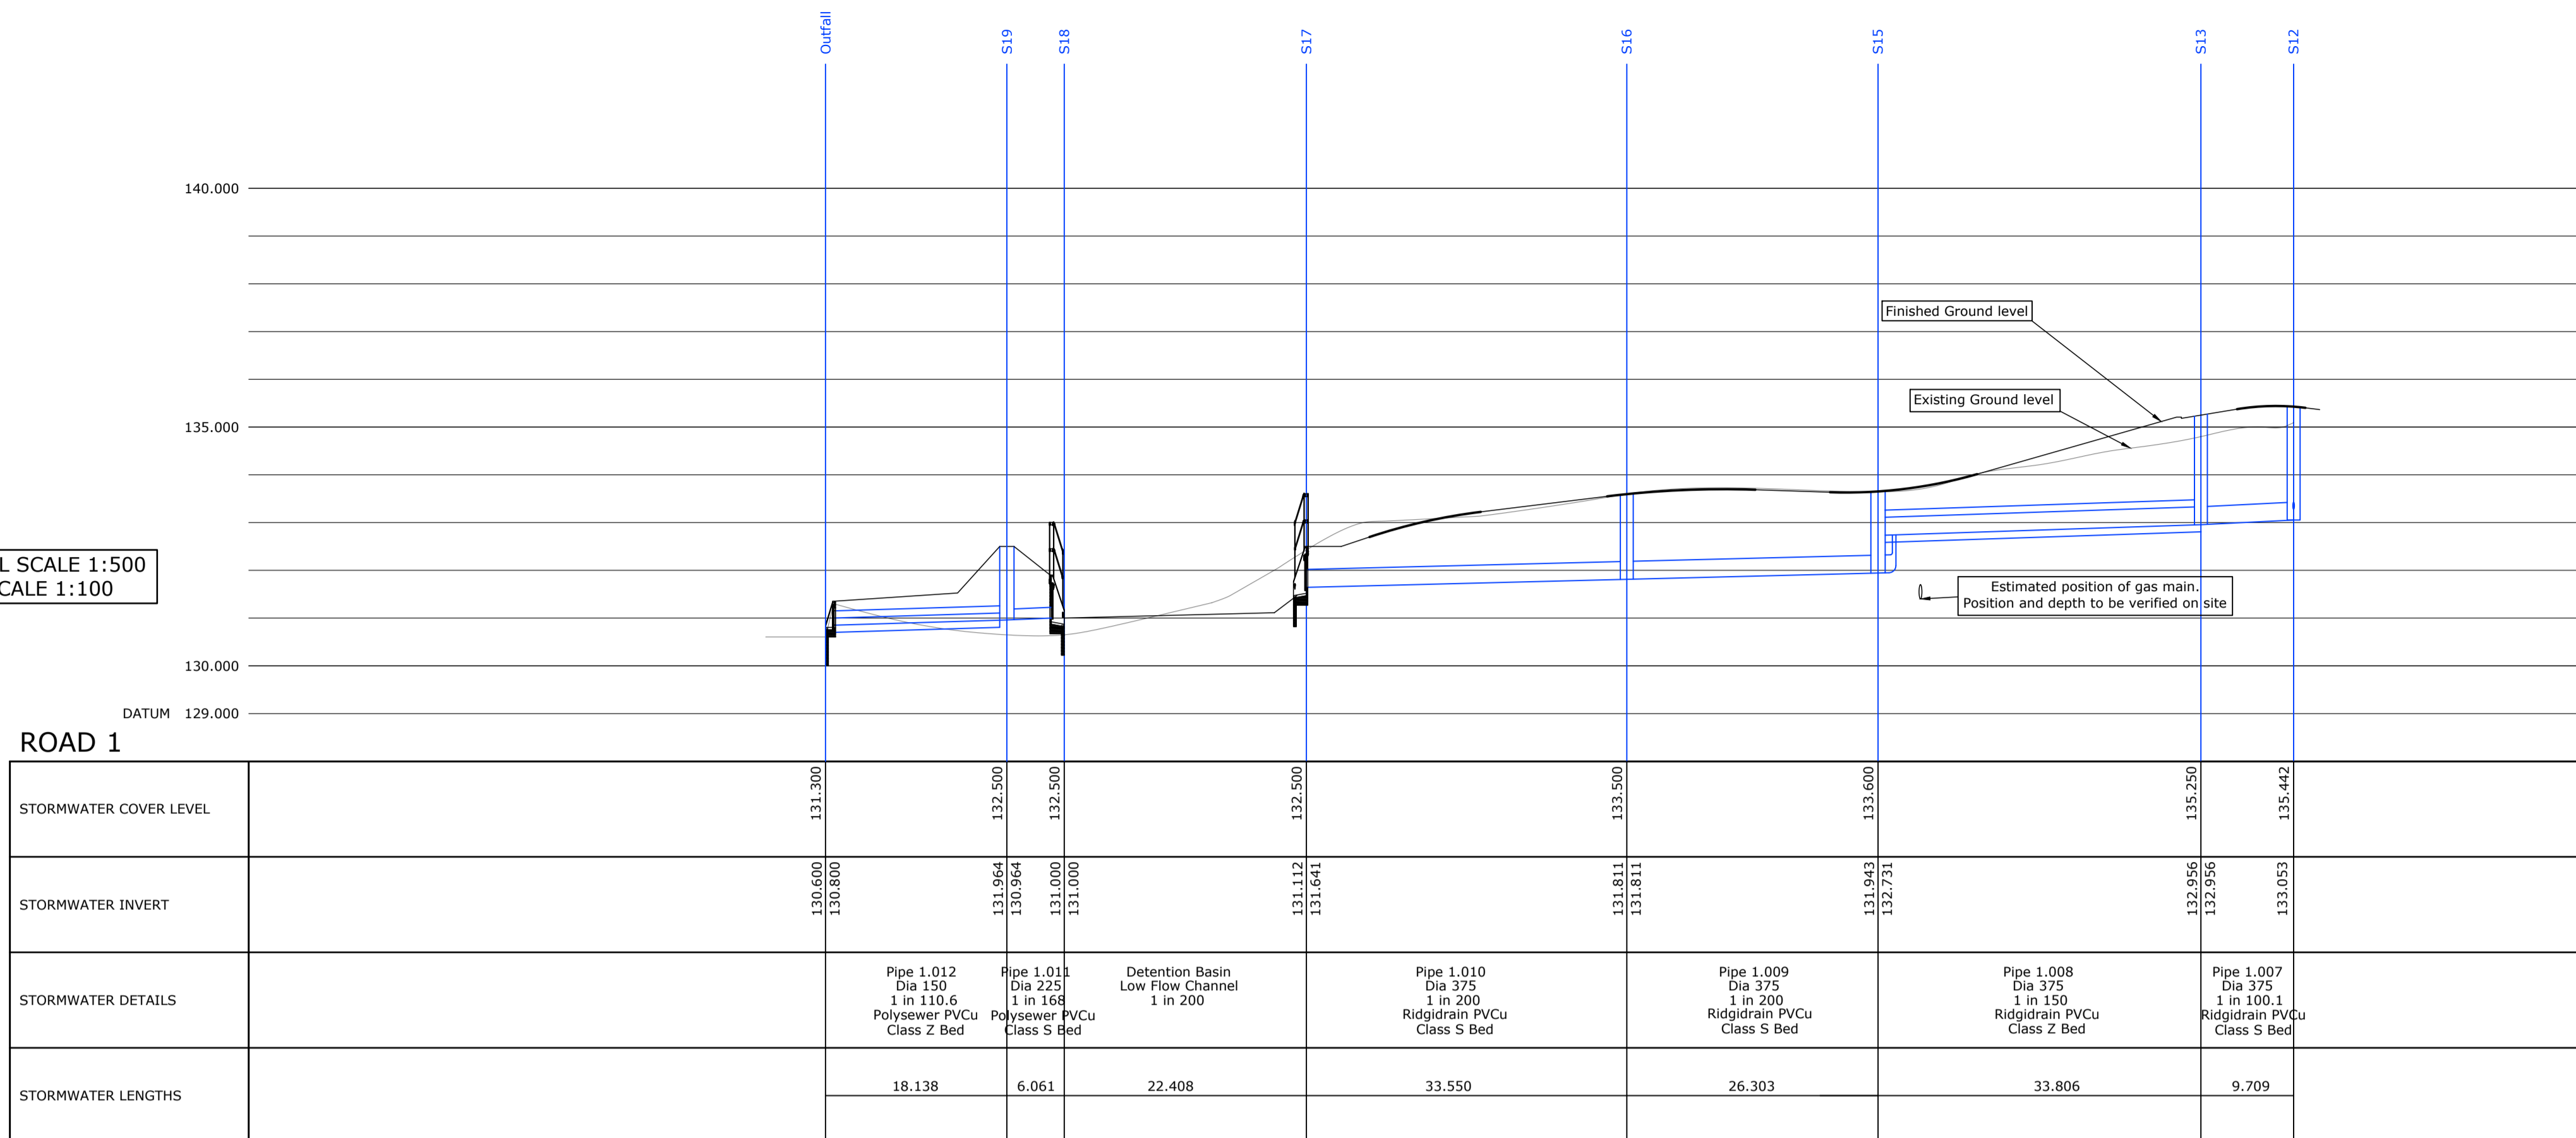

HORIZONTAL SCALE 1:500
VERTICAL SCALE 1:100

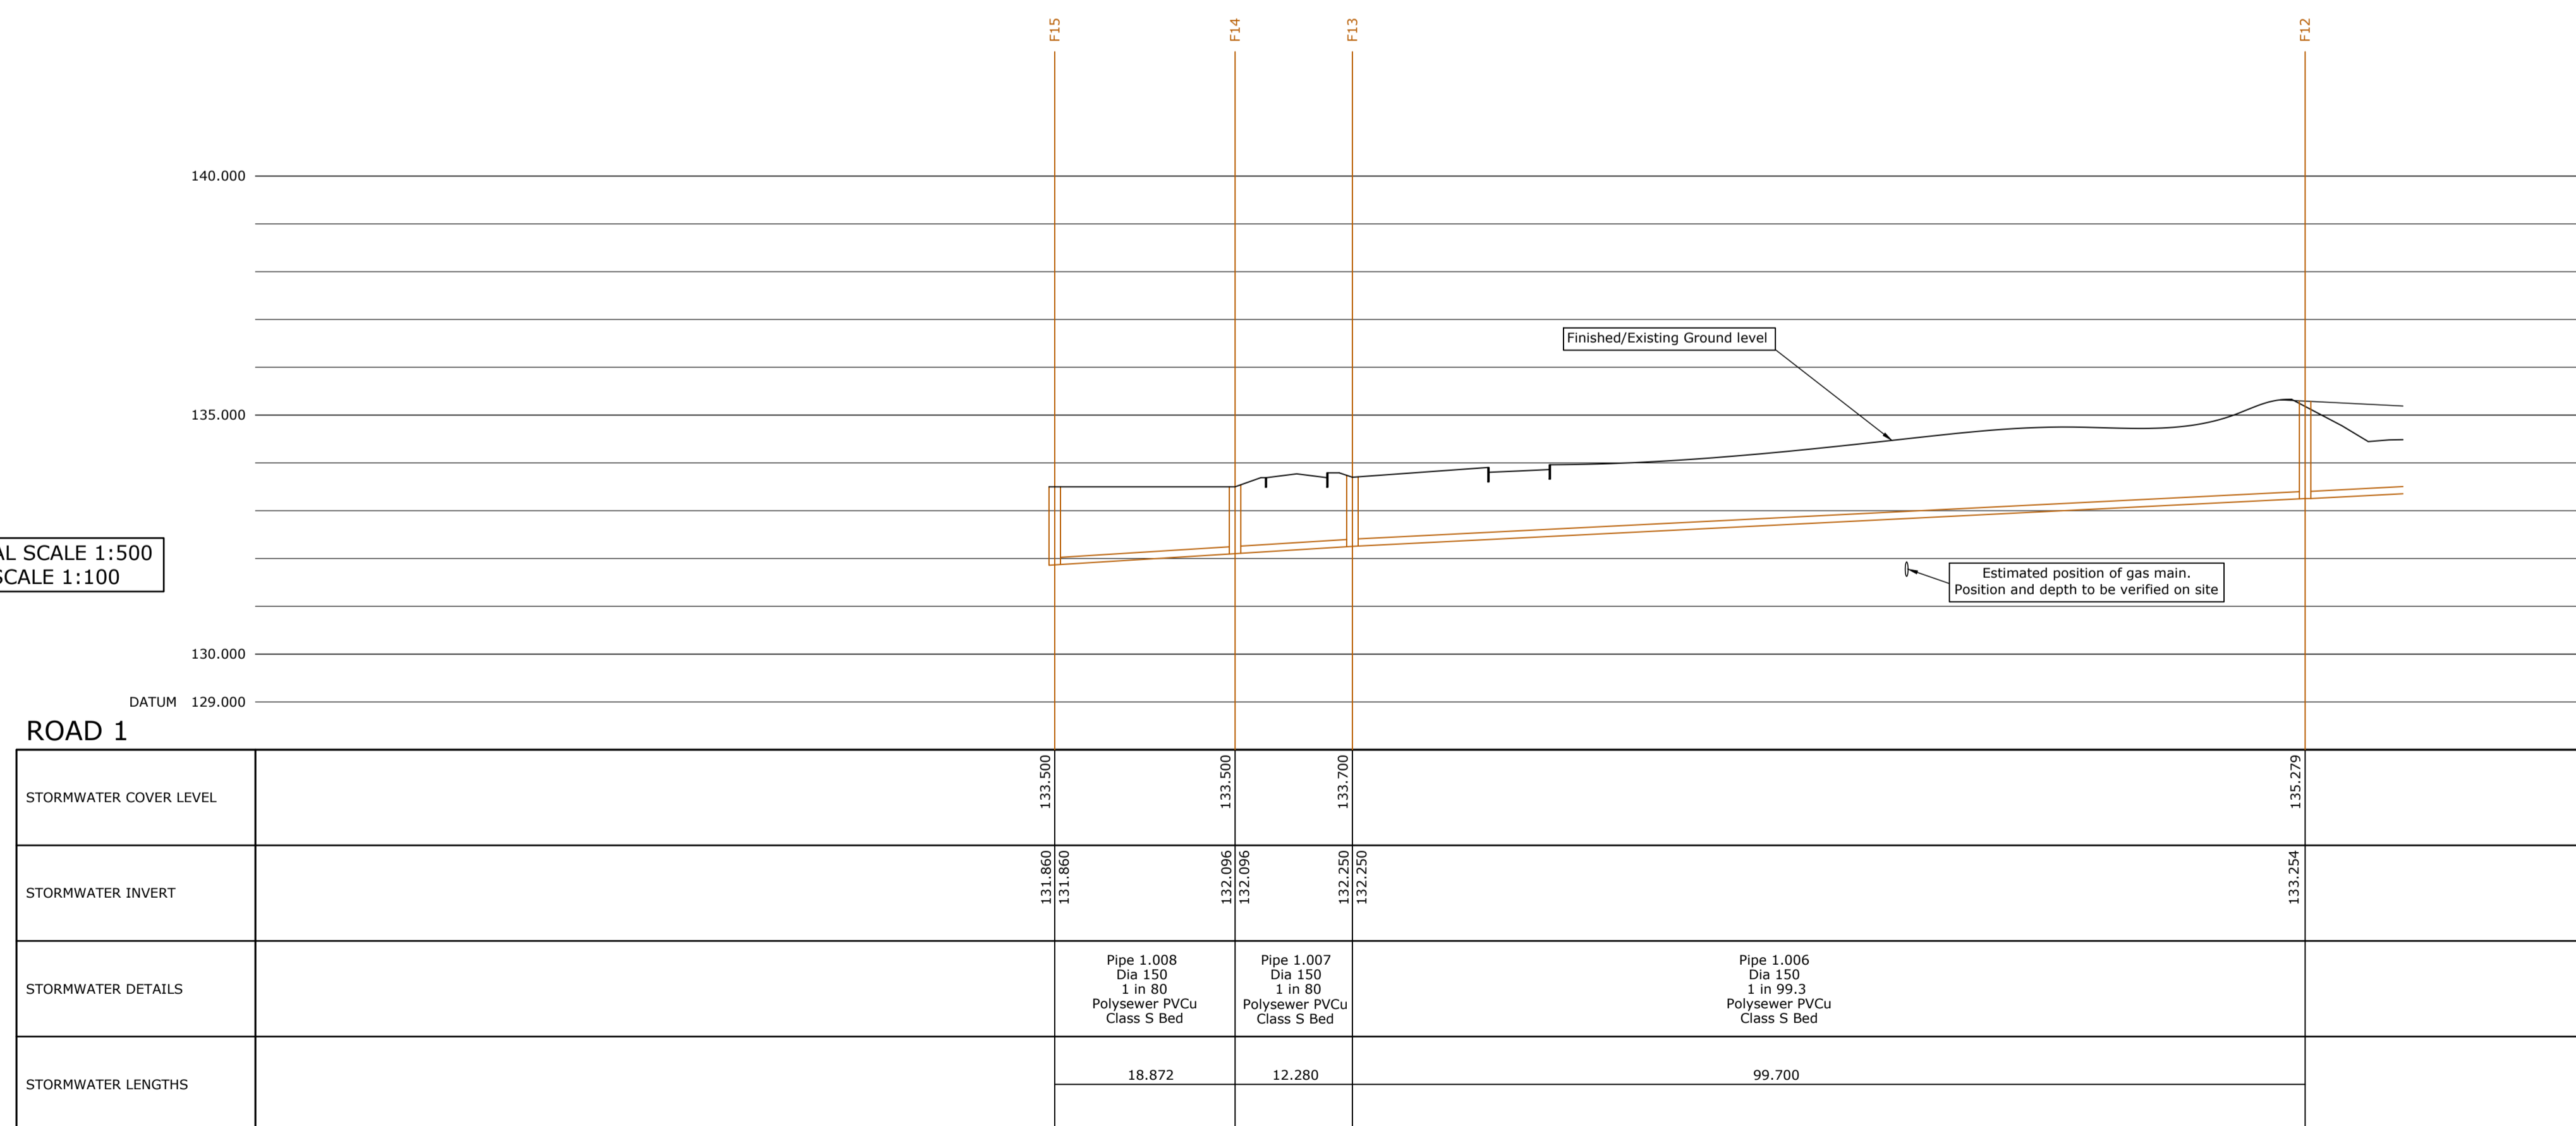

PRELIMINARY

Suitability
--

Project
Residential Development at
School Brow, Moresby Parks
Client

Drawing
Longsections Sheet 2

Project no Drawing no Date Drawn by Rev Scale Sheet
6972 102 Mar 21 AC 1:500 A1

TWEDDELL & SLATER CONSULTING CIVIL & STRUCTURAL ENGINEERS Email: mail@tscorb.com Web: www.tscorb.com	Tweddell & Slater Ltd Unit 2, Moresby Eden Business Park Penrith, Cumbria, CA11 9FB Tel: 01768 865400	Tweddell & Slater North East Ltd 20 Market Road Richmond North Yorkshire, DL10 4QG Tel: 01748 501162
	Email: mail@tscorb.com Web: www.tscorb.com	