

Key of Adopted Areas


Carriageway

Footways

Hard Service Strip



Adoptable Gully and Connection

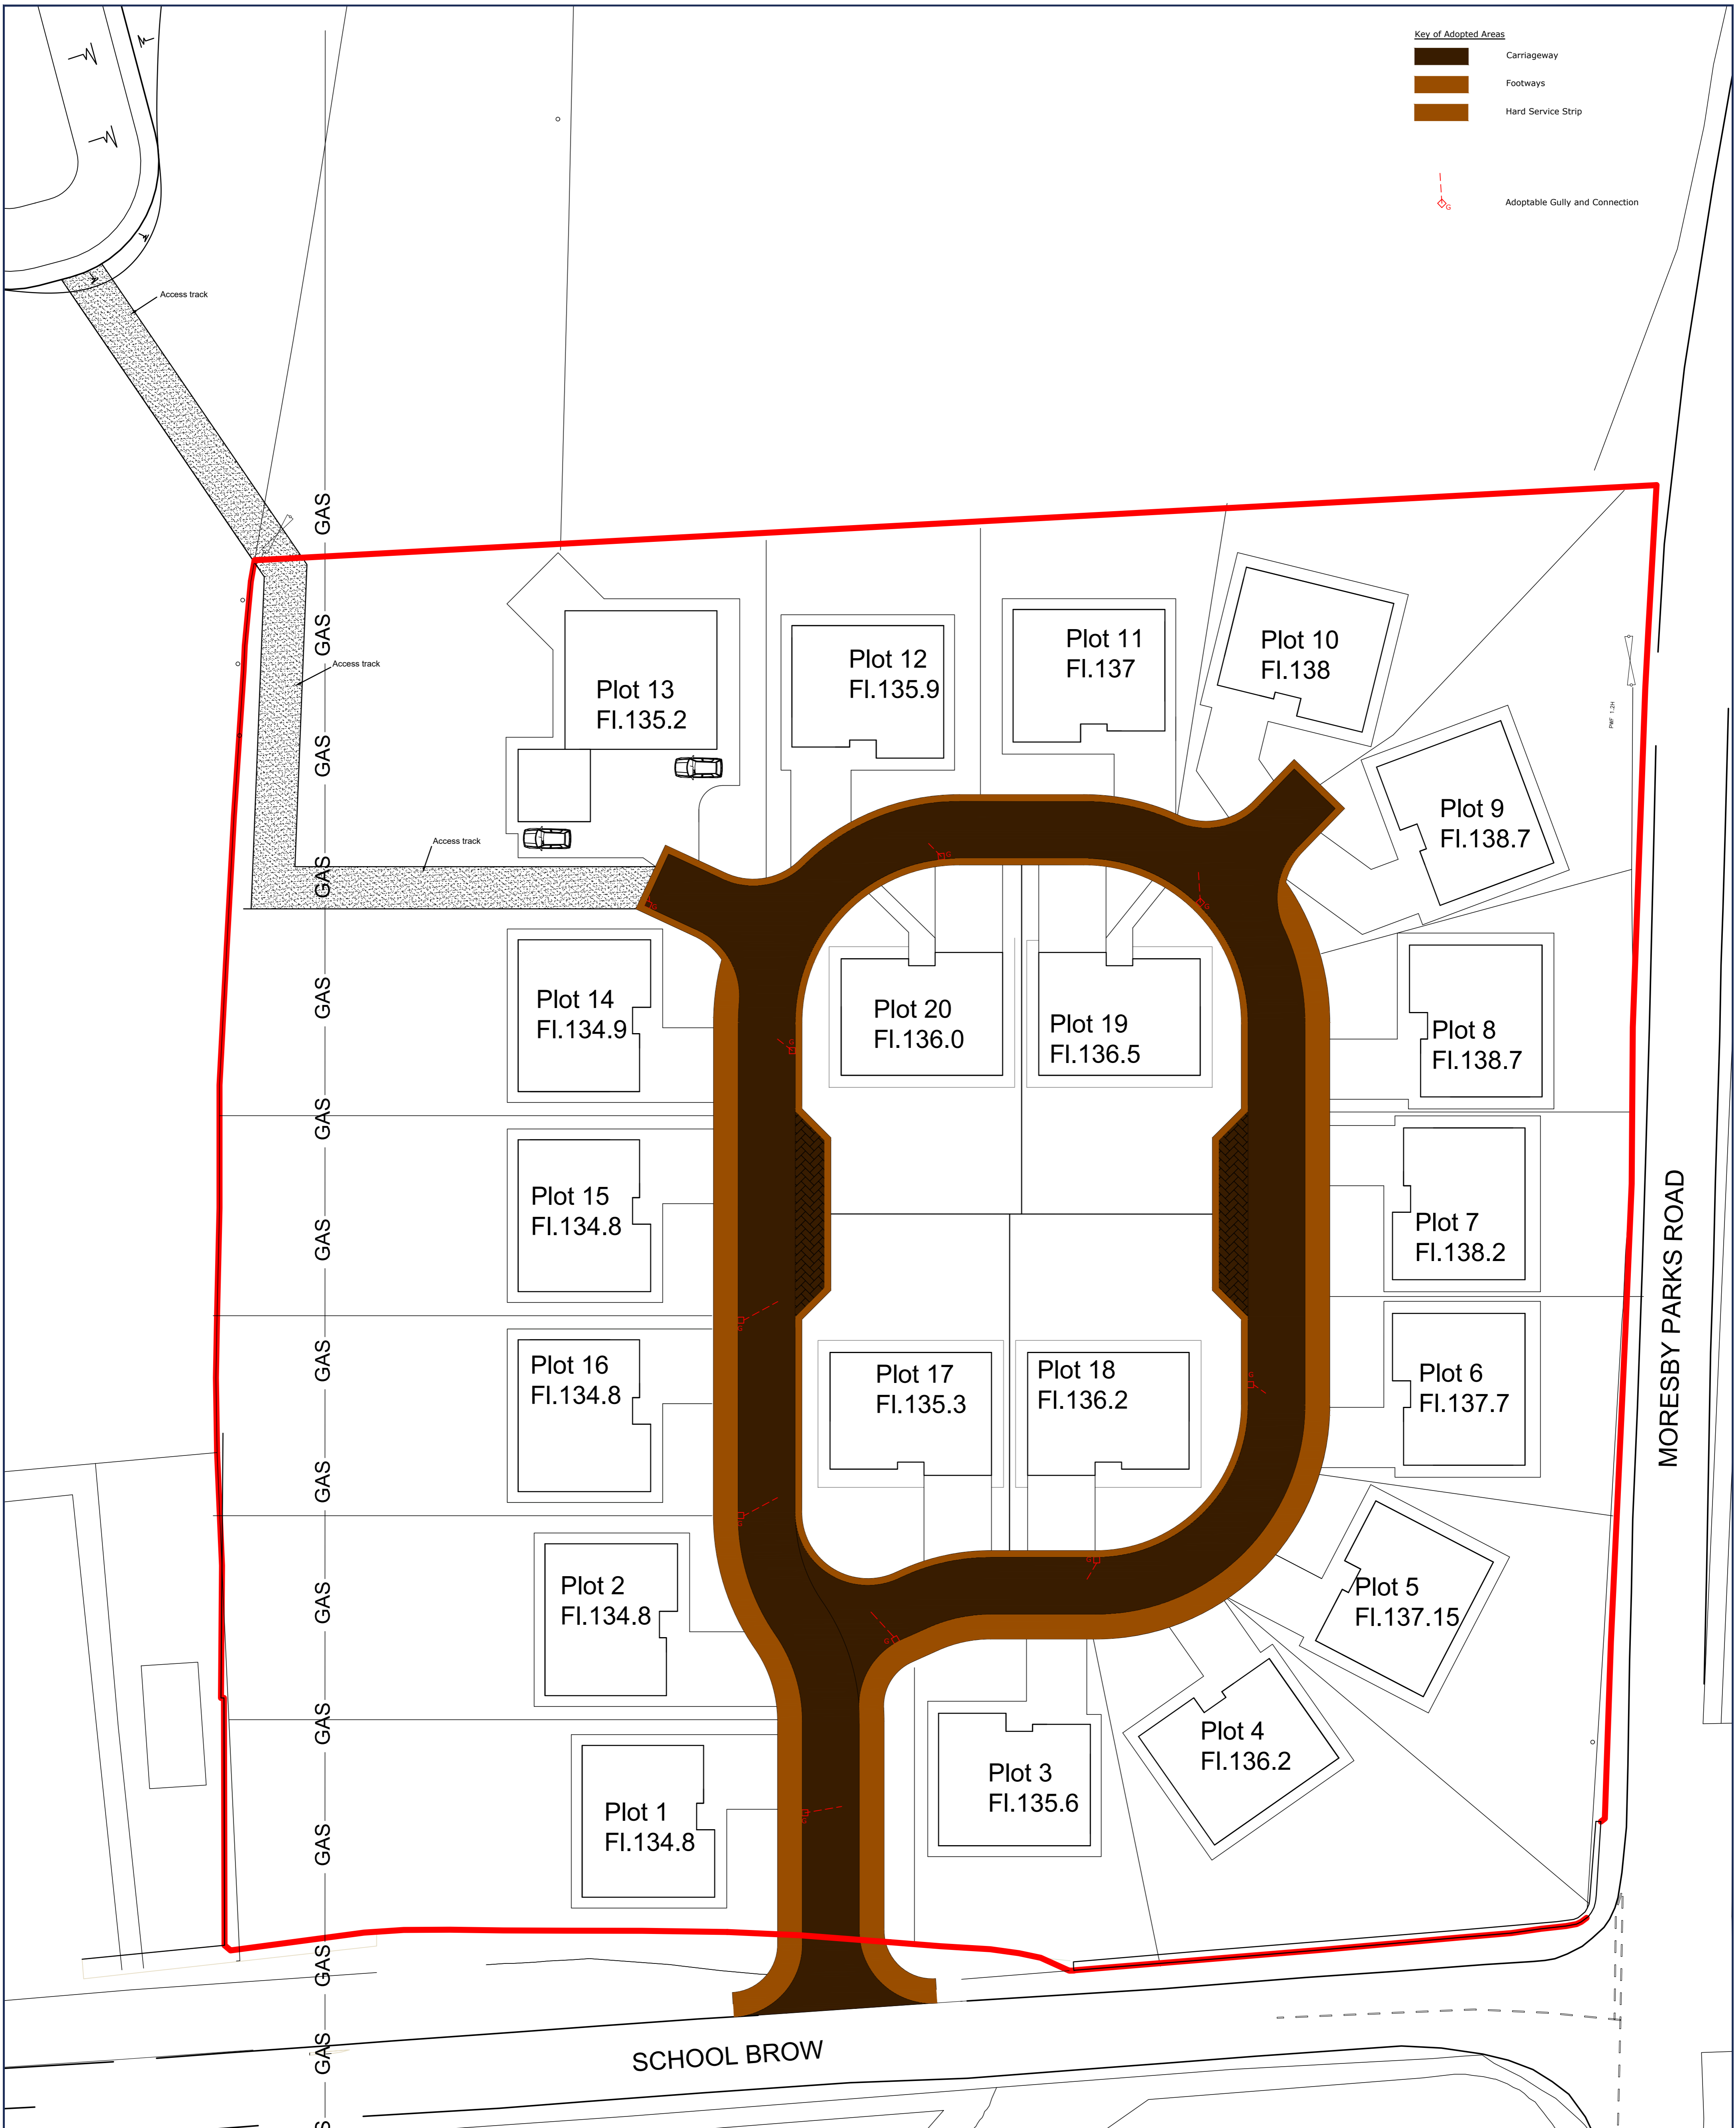

Moresby Parks Road

SCHOOL BROW

Station House

PRELIMINARY

Project
Residential Development at
School Brow, Moresby Parks
Client

Drawing
Section 38 Plan

Project no	Drawing no	Date	Drawn by	Rev	Scale	Sheet
6972	104	JUN 21	SJ	-	1:250	A1

TWEDDELL & SLATER CONSULTING CIVIL & STRUCTURAL ENGINEERS	Tweddell & Slater Ltd Unit 2, Mareside Eden Business Park Pinner, Cumbria, CA11 9FB Tel: 01768 855409	Tweddell & Slater North East Ltd 20 Market Place Richmond North Yorkshire, DL10 4QG Tel: 01748 503162
	Email: mail@twosetd.com Web: www.twosetd.com	

Suitability