

Site Boundary

Adoptable Surface Water Sewer

Adoptable Foul Water Sewer

Non Adoptable Surface plot drainage

Non Adoptable Foul plot drainage


Adoptable Surface Water MH

Adoptable Foul Water MH

Road Gully

Easement

ALL ADOPTABLE DRAINAGE TO BE CONSTRUCTED IN ACCORDANCE WITH SEWER SECTOR GUIDANCE DOCUMENTS. DRAINAGE TO ALSO BE CONSTRUCTED IN ACCORDANCE WITH UNITED UTILITIES STANDARD DETAILS.

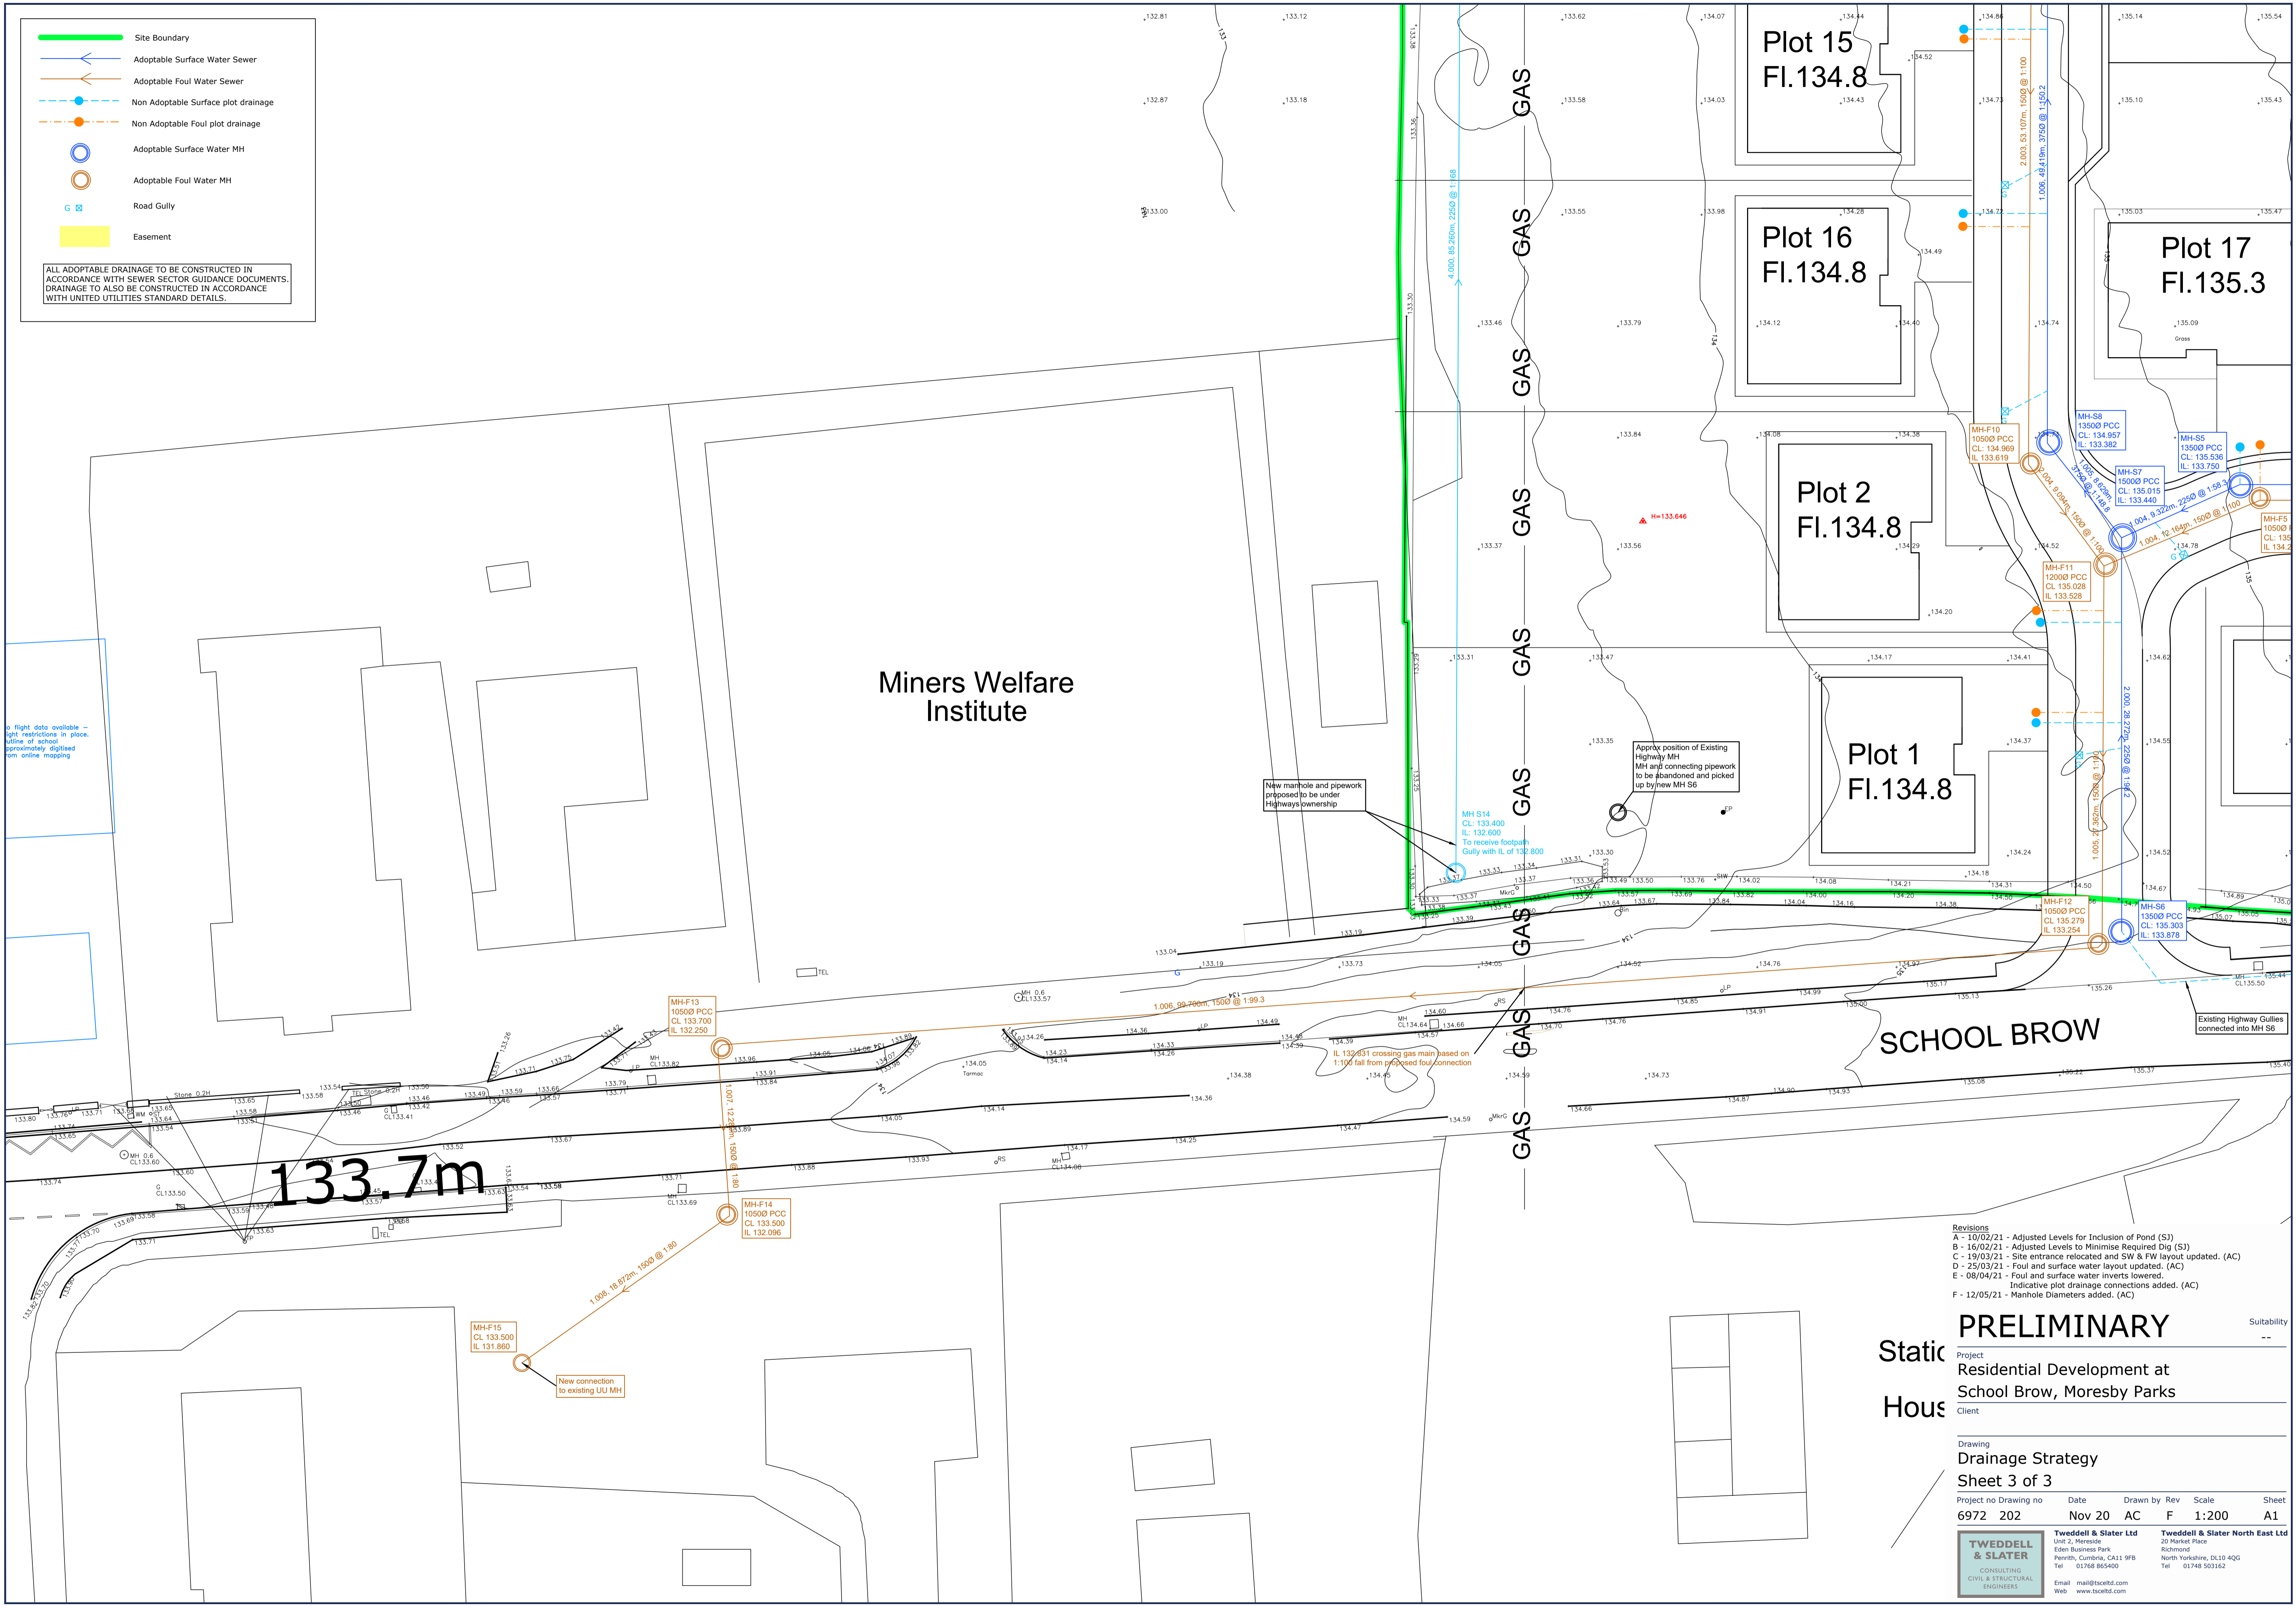

- Revisions
- A - 10/02/21 - Adjusted Levels for Inclusion of Pond (SJ)
 - B - 16/02/21 - Adjusted Levels to Minimise Required Dig (SJ)
 - C - 19/03/21 - Site entrance relocated and SW & FW layout updated. (AC)
 - D - 25/03/21 - Foul and surface water layout updated. (AC)
 - E - 08/04/21 - Foul and surface water inverts lowered. Indicative plot drainage connections added. (AC)
 - F - 12/05/21 - Manhole Diameters added. (AC)

PRELIMINARY

Static Suitability --

Hous

Project Residential Development at School Brow, Moresby Parks

Client

Drawing Drainage Strategy

Sheet 3 of 3

Project no	Drawing no	Date	Drawn by	Rev	Scale	Sheet
6972	202	Nov 20	AC	F	1:200	A1

TWEDDELL & SLATER

CONSULTING CIVIL & STRUCTURAL ENGINEERS

Unit 2, Moresby Eden Business Park Penrith, Cumbria, CA11 9PB Tel: 01768 865400 Email: mail@tscs.co.uk Web: www.tscs.co.uk

20 Horner Road Richmond North Yorkshire, DL10 4QG Tel: 01748 503162