


Dismantled Railway

**Legend:**

- Site Boundary
- Adoptable Surface Water Sewer
- Adoptable Foul Water Sewer
- Non Adoptable Plot Drainage
- Adoptable Surface Water MH
- Adoptable Surface Water Inspection chamber
- Adoptable Foul Water MH
- Adoptable Foul Water Inspection chamber
- RG Road Gully
- Easement

ALL ADOPTABLE DRAINAGE TO BE CONSTRUCTED IN ACCORDANCE WITH SEWER SECTOR GUIDANCE DOCUMENTS. DRAINAGE TO ALSO BE CONSTRUCTED IN ACCORDANCE WITH UNITED UTILITIES STANDARD DETAILS.

For detailed plot drainage information please refer to Architects drawings

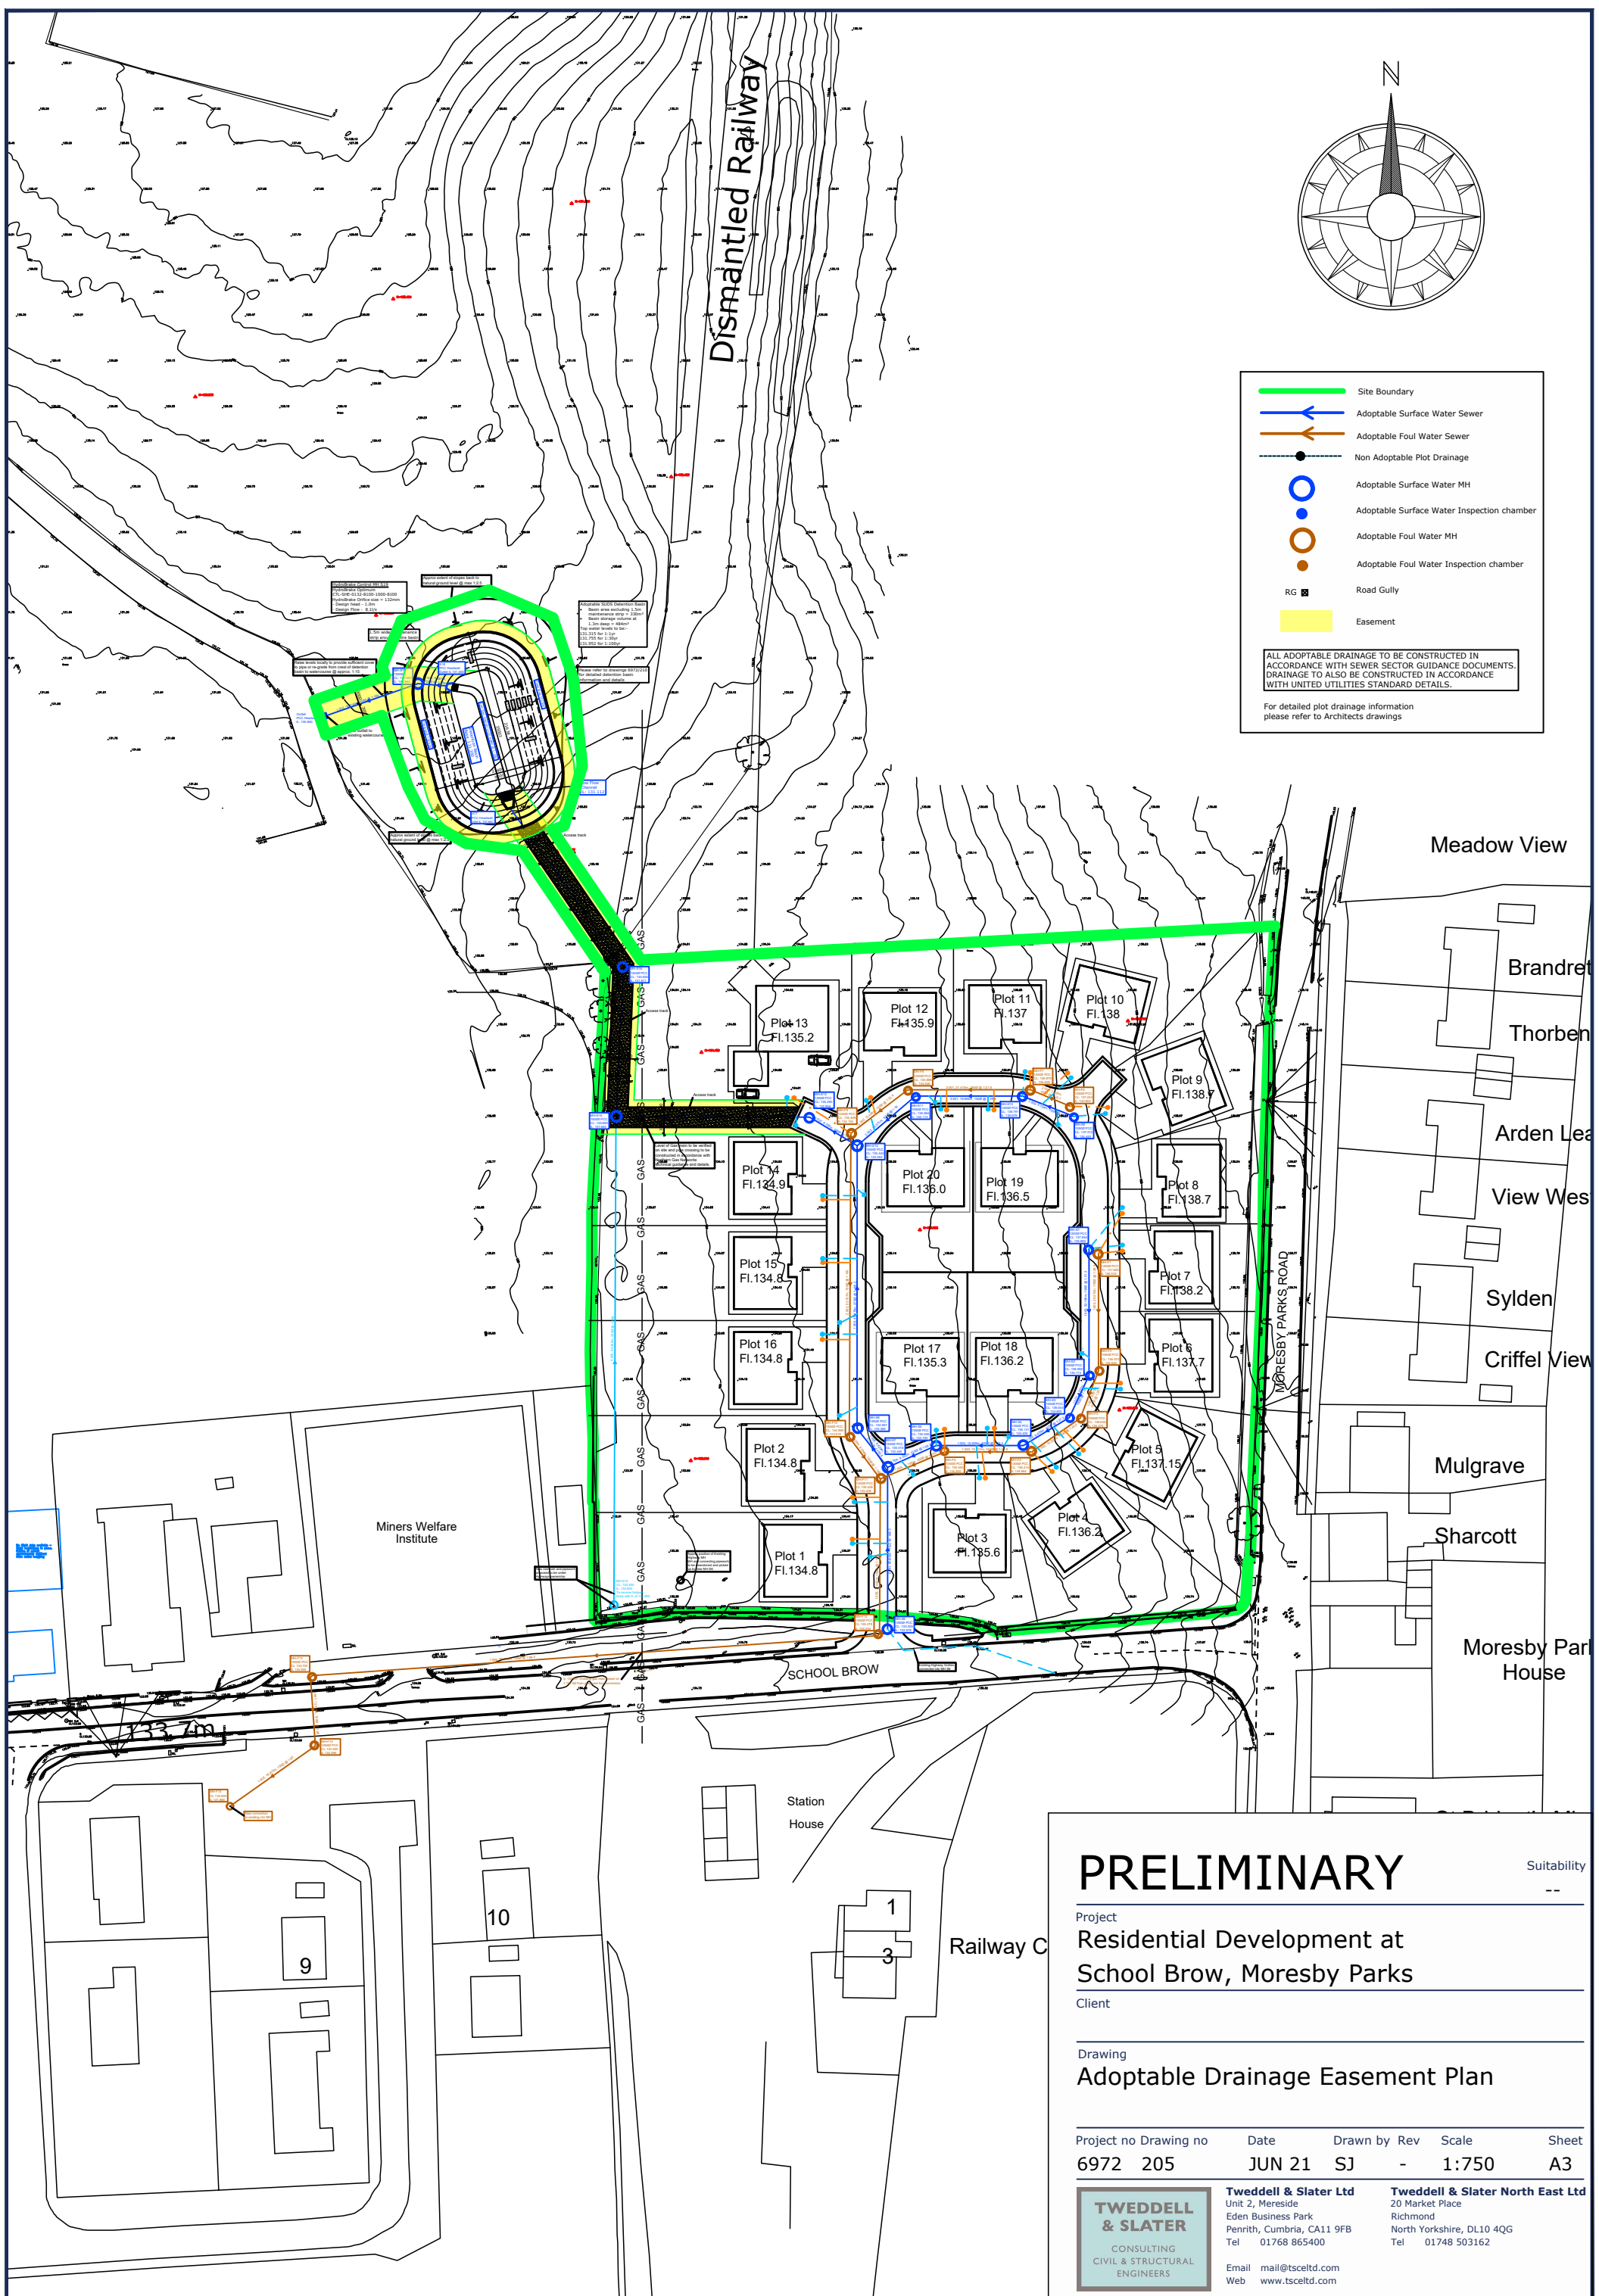

# PRELIMINARY

Suitability --

Project  
**Residential Development at School Brow, Moresby Parks**

Client

Drawing  
**Adoptable Drainage Easement Plan**

Project no	Drawing no	Date	Drawn by	Rev	Scale	Sheet
6972	205	JUN 21	SJ	-	1:750	A3



**Tweddell & Slater Ltd**  
 Unit 2, Mereside  
 Eden Business Park  
 Penrith, Cumbria, CA11 9FB  
 Tel 01768 865400  
 Email mail@tsceltd.com  
 Web www.tsceltd.com

**Tweddell & Slater North East Ltd**  
 20 Market Place  
 Richmond  
 North Yorkshire, DL10 4QG  
 Tel 01748 503162