


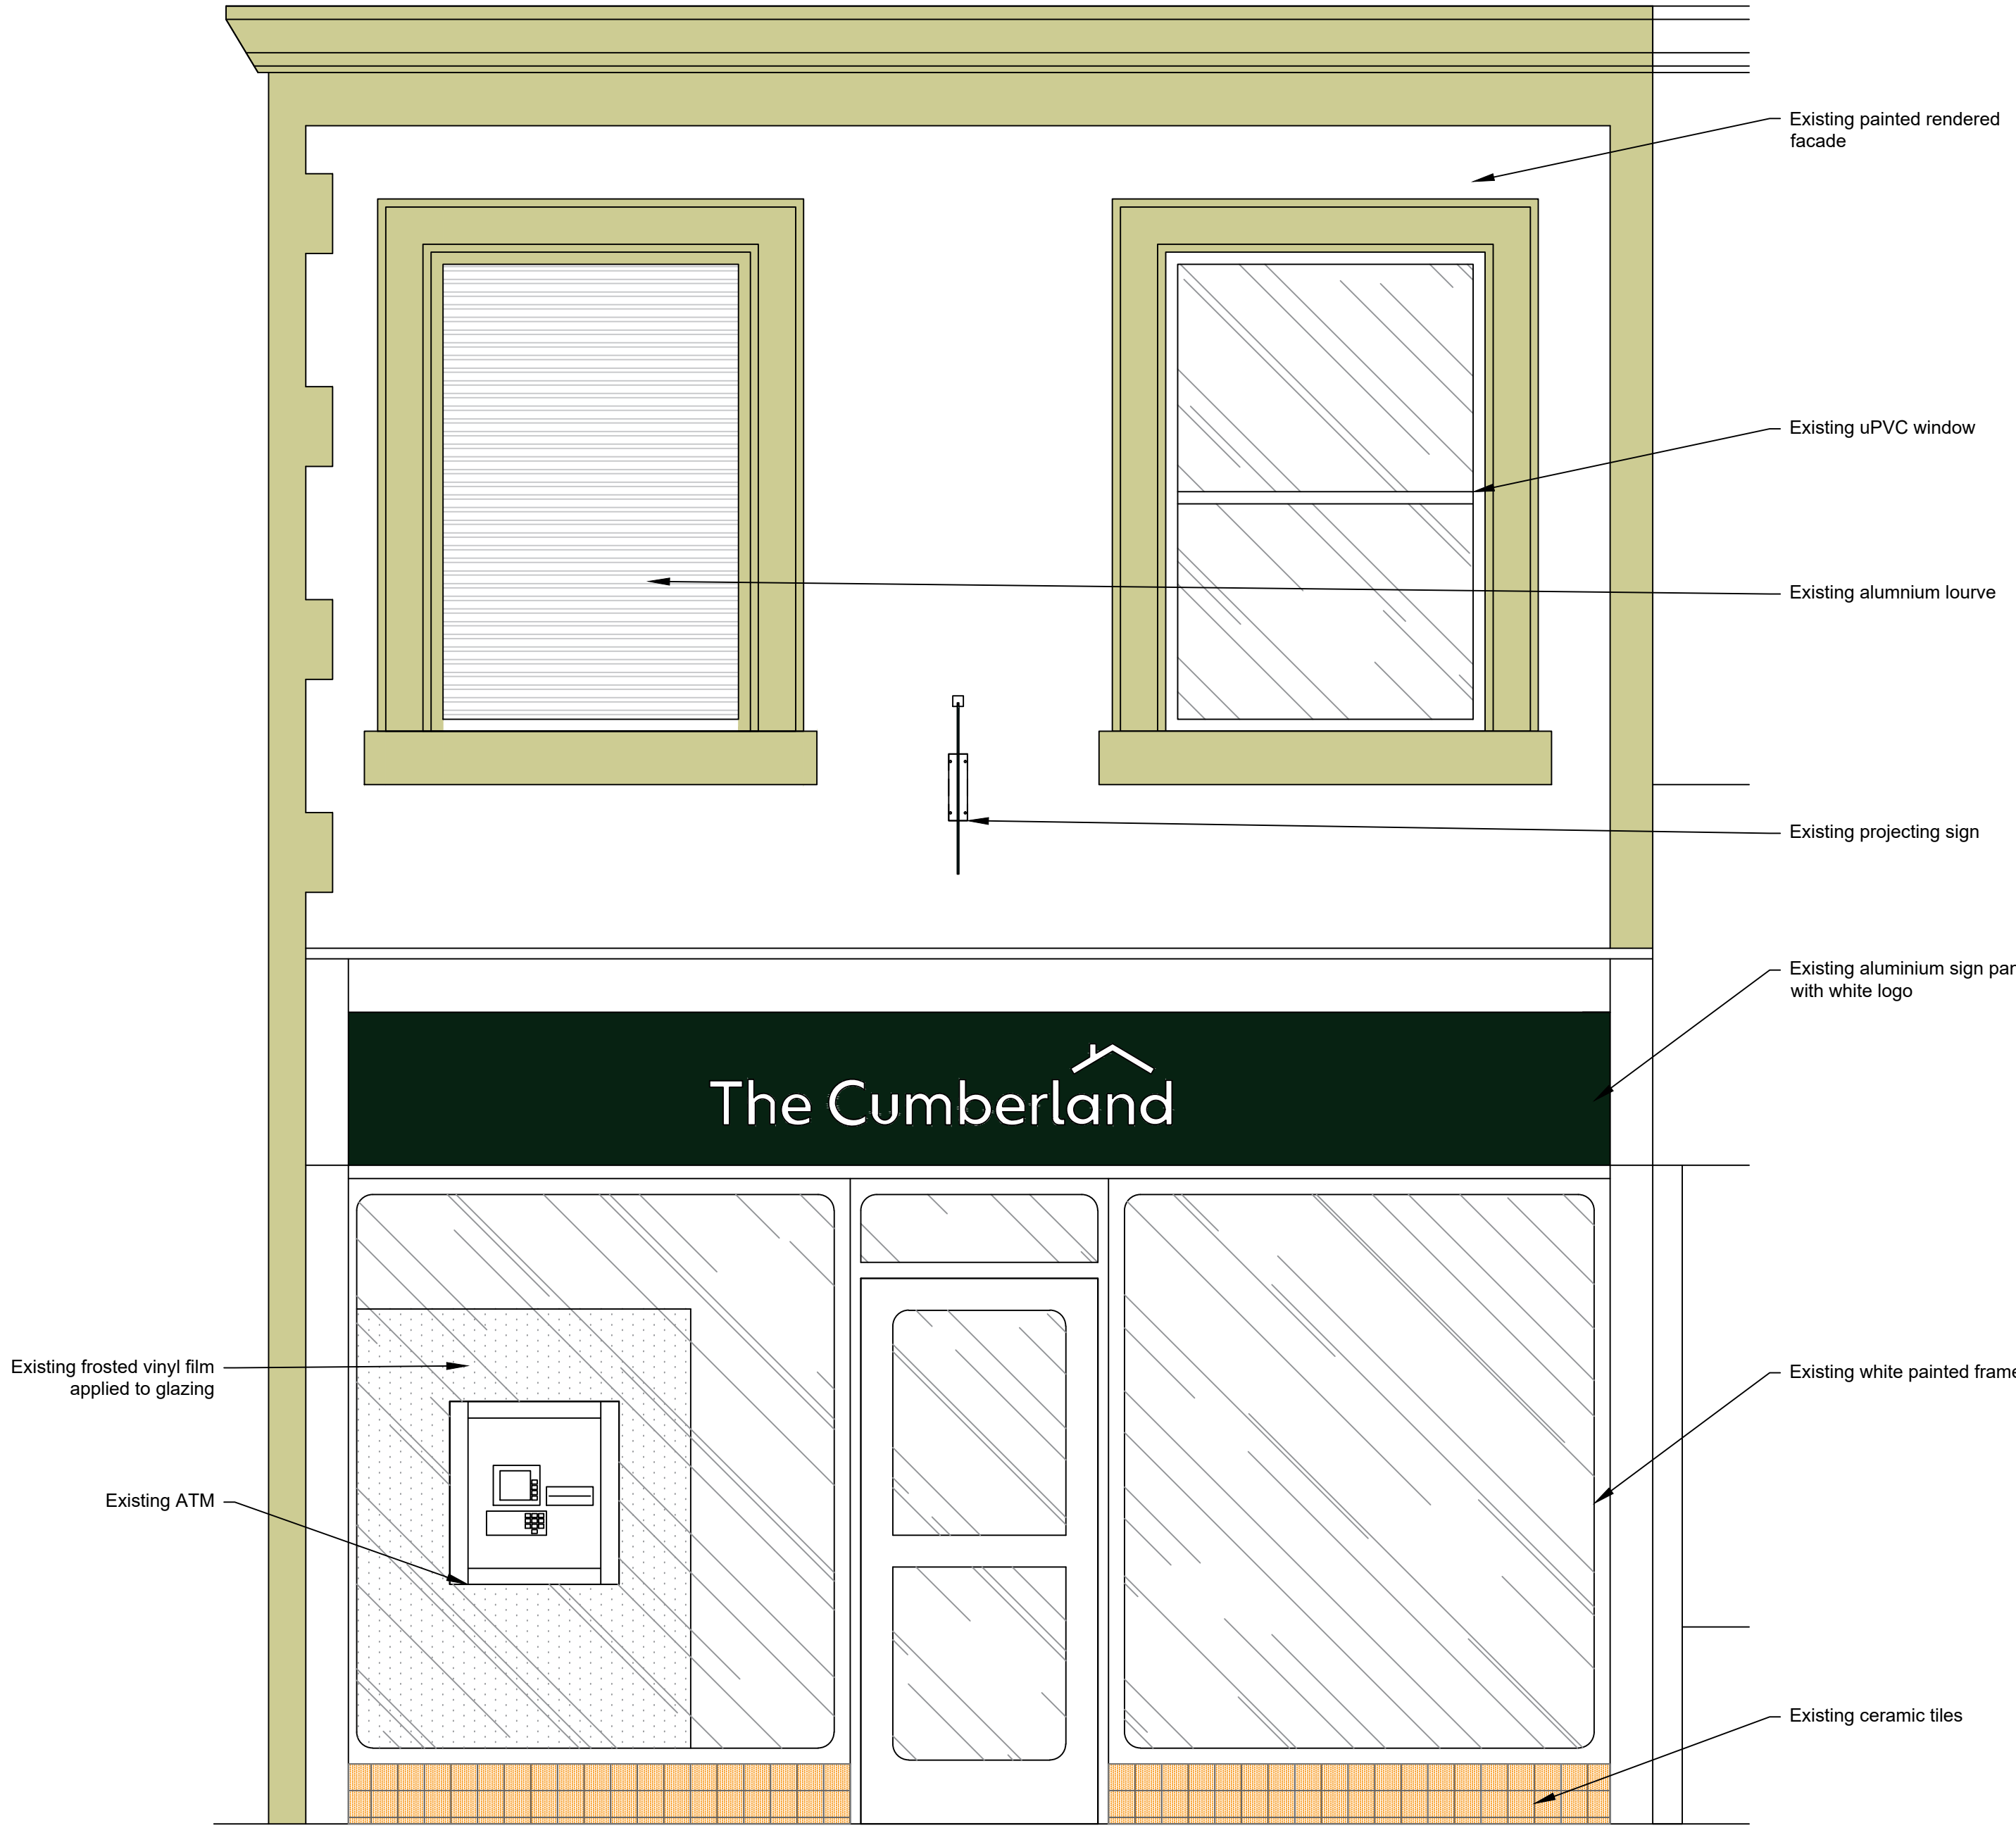

1 Existing Main Street Elevation
Scale: 1:25@A1



REVISION	DATE	DETAILS
PROJECT		
EGREMONT BRANCH		
The Cumberland		
FLOOR		
External		
DRAWING TITLE		
Existing Main Street Elevation		
SCALE 1:50	PAPER SIZE A1	REVISION /
DRAWING NUMBER 6894-20	DATE June 22	
DRAWN BY SE		
STATUS L1	designtime	
adti@designtime.com www.designtime.uk.com		Tel: +44 (0)113 244 2002 Studio 18, 46 The Cuts Leeds LS2 7EY