



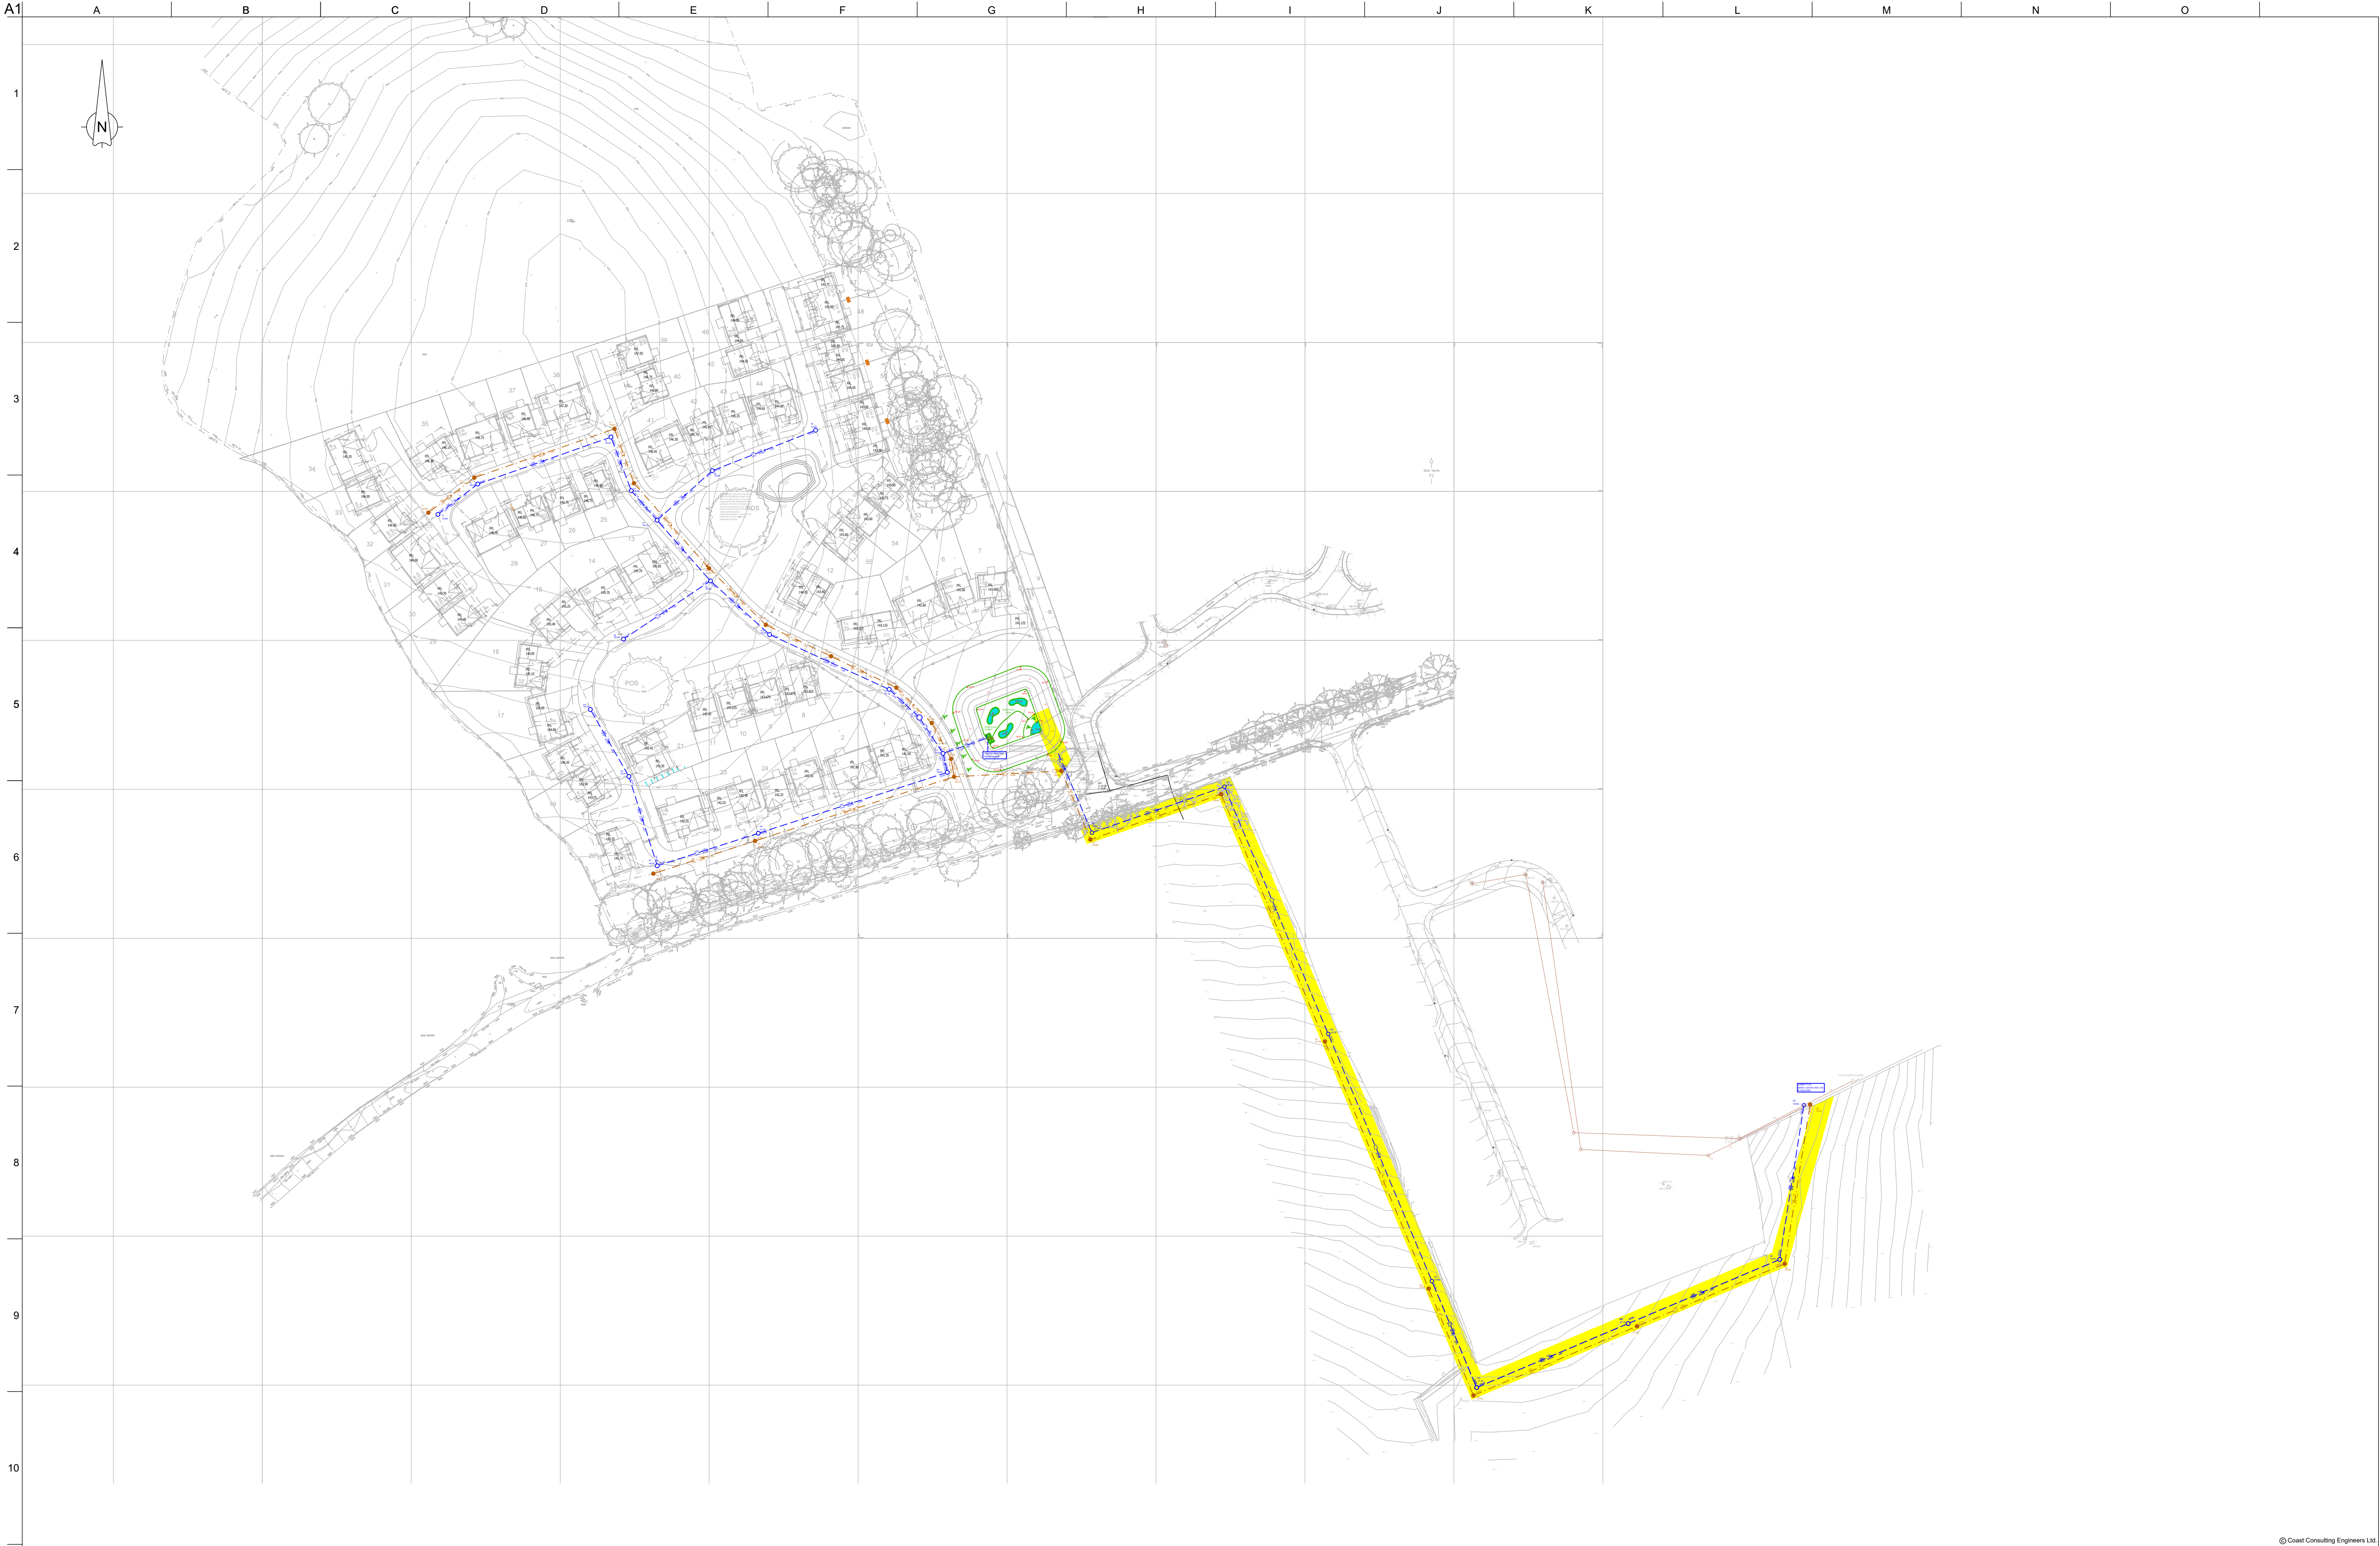

© Coast Consulting Engineers Ltd

SUBJECT TO UU
AND CCC APPROVAL

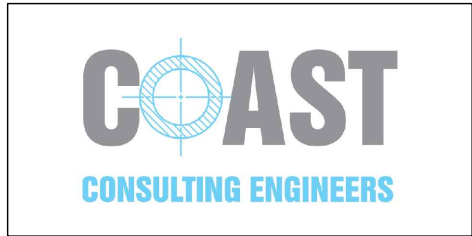

Client GENESIS HOMES		Drawing Title SECTION 104	
		Scale at A0 1:1000	
Job Title RHEDA PARK		Drawing Status CONSTRUCTION	
Job No 19046	Drawing No 71	Issue B	

B	24/07/20	ADOPTED DRAINAGE INFORMATION AMENDED	AT	RH	RH
A	17/07/20	CONSTRUCTION ISSUE	JM	RH	RH
Issue	Date	Description	By	Chkd	Appd

7 Silvertown Court, Northumberland Business Park, NE23 7RY
0191 5977879