




ANHYDRITE
TOP SOIL @ 450mm
MOUNDS

20,000m³
4,800m³
2,300m³

LEGEND

94.43 Proposed Level


Anhydrite only
levels do not
include top soil

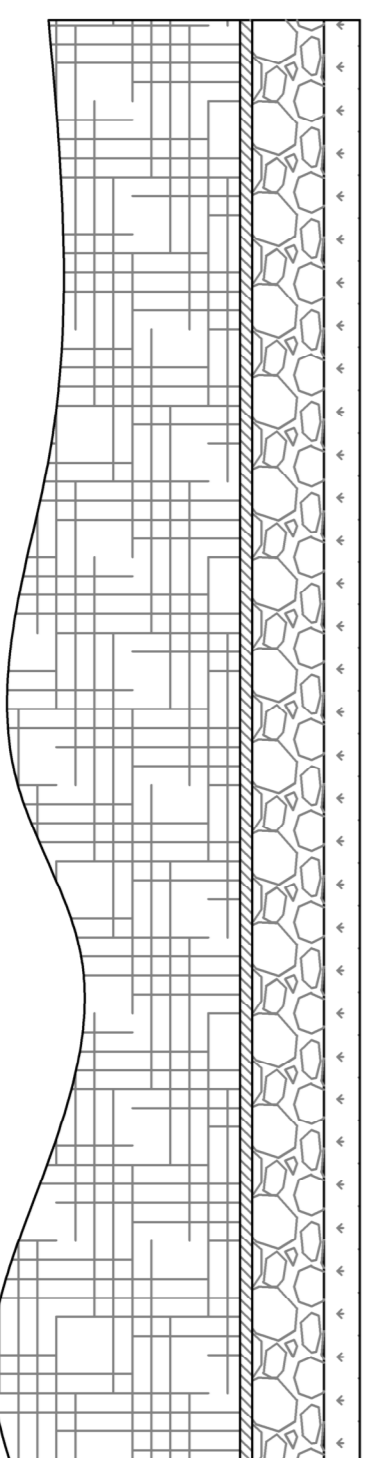

150mm TOP SOIL
300mm CAPPING LAYER
GEO TEXTILE IMPERMEABLE MEMBRANE
ANHYDRITE

0 5 10 15 20 25 30 35 40 45 50
SCALE @ 1:100 (m)

© Copyright The original of this drawing contained coloured symbols and/or features. Any black and white reproduction should refer to the original print.

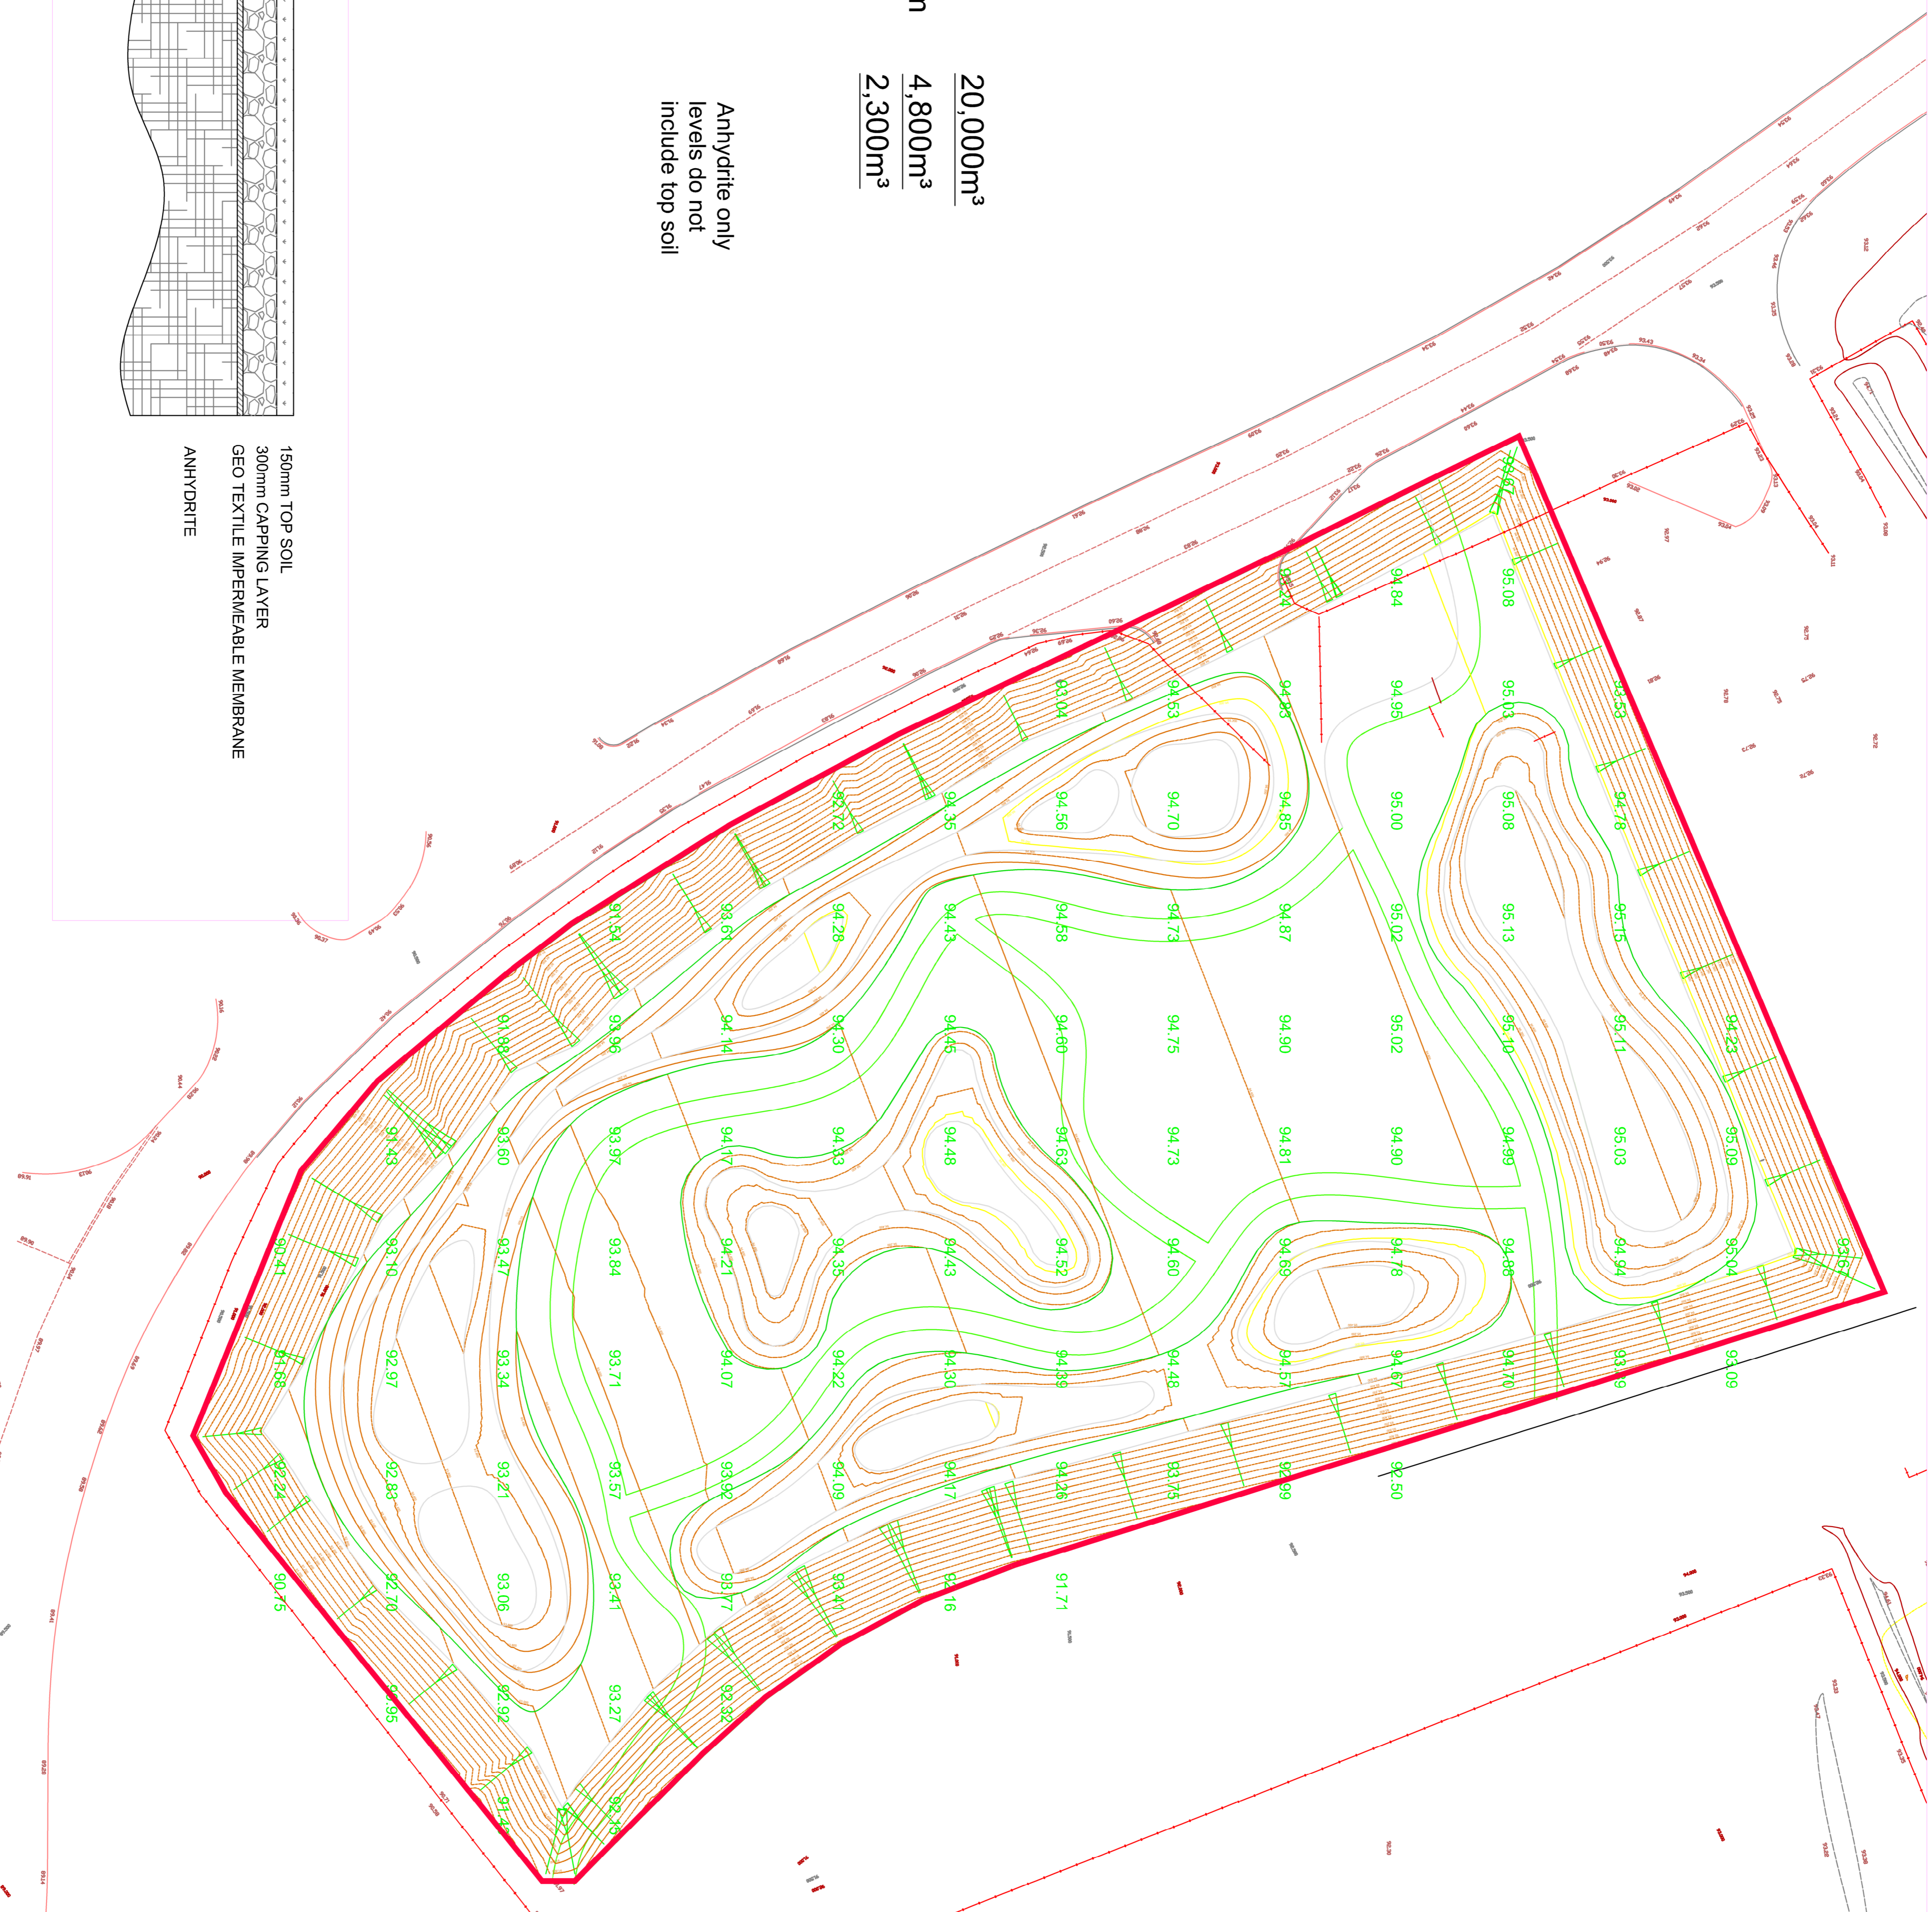

STRATEGY



Park House
Spartan Way
Chester Business Park
CH4 9DU
Tel: 01244 884910
Email: admin@coopers.co.uk
Web: http://coopers.co.uk



Project
EDGEHILL PARK, CUMBRIA
PHASE 5

Title
Proposed Anhydrite
Bund - Levels Plan

DRAWING NUMBER	7503-ABM-02	SCALE	at A1	NTS
DATE	FEB23	DRAWN	JAR	REVISION
CHECKED	AJ			