

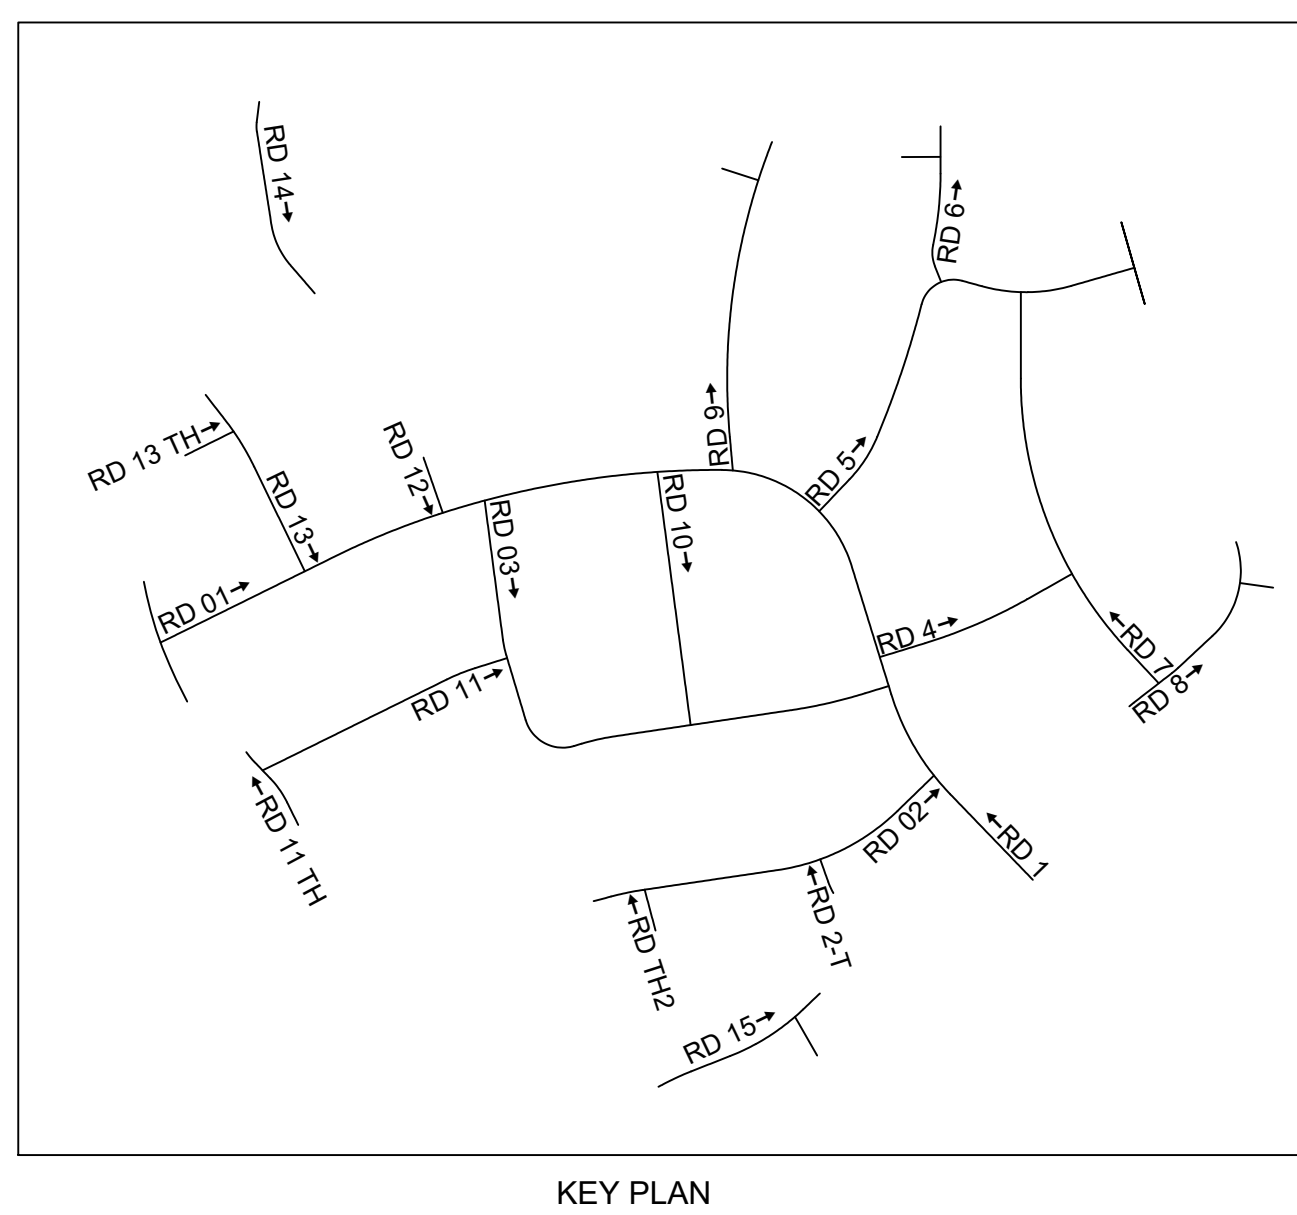


DO NOT SCALE

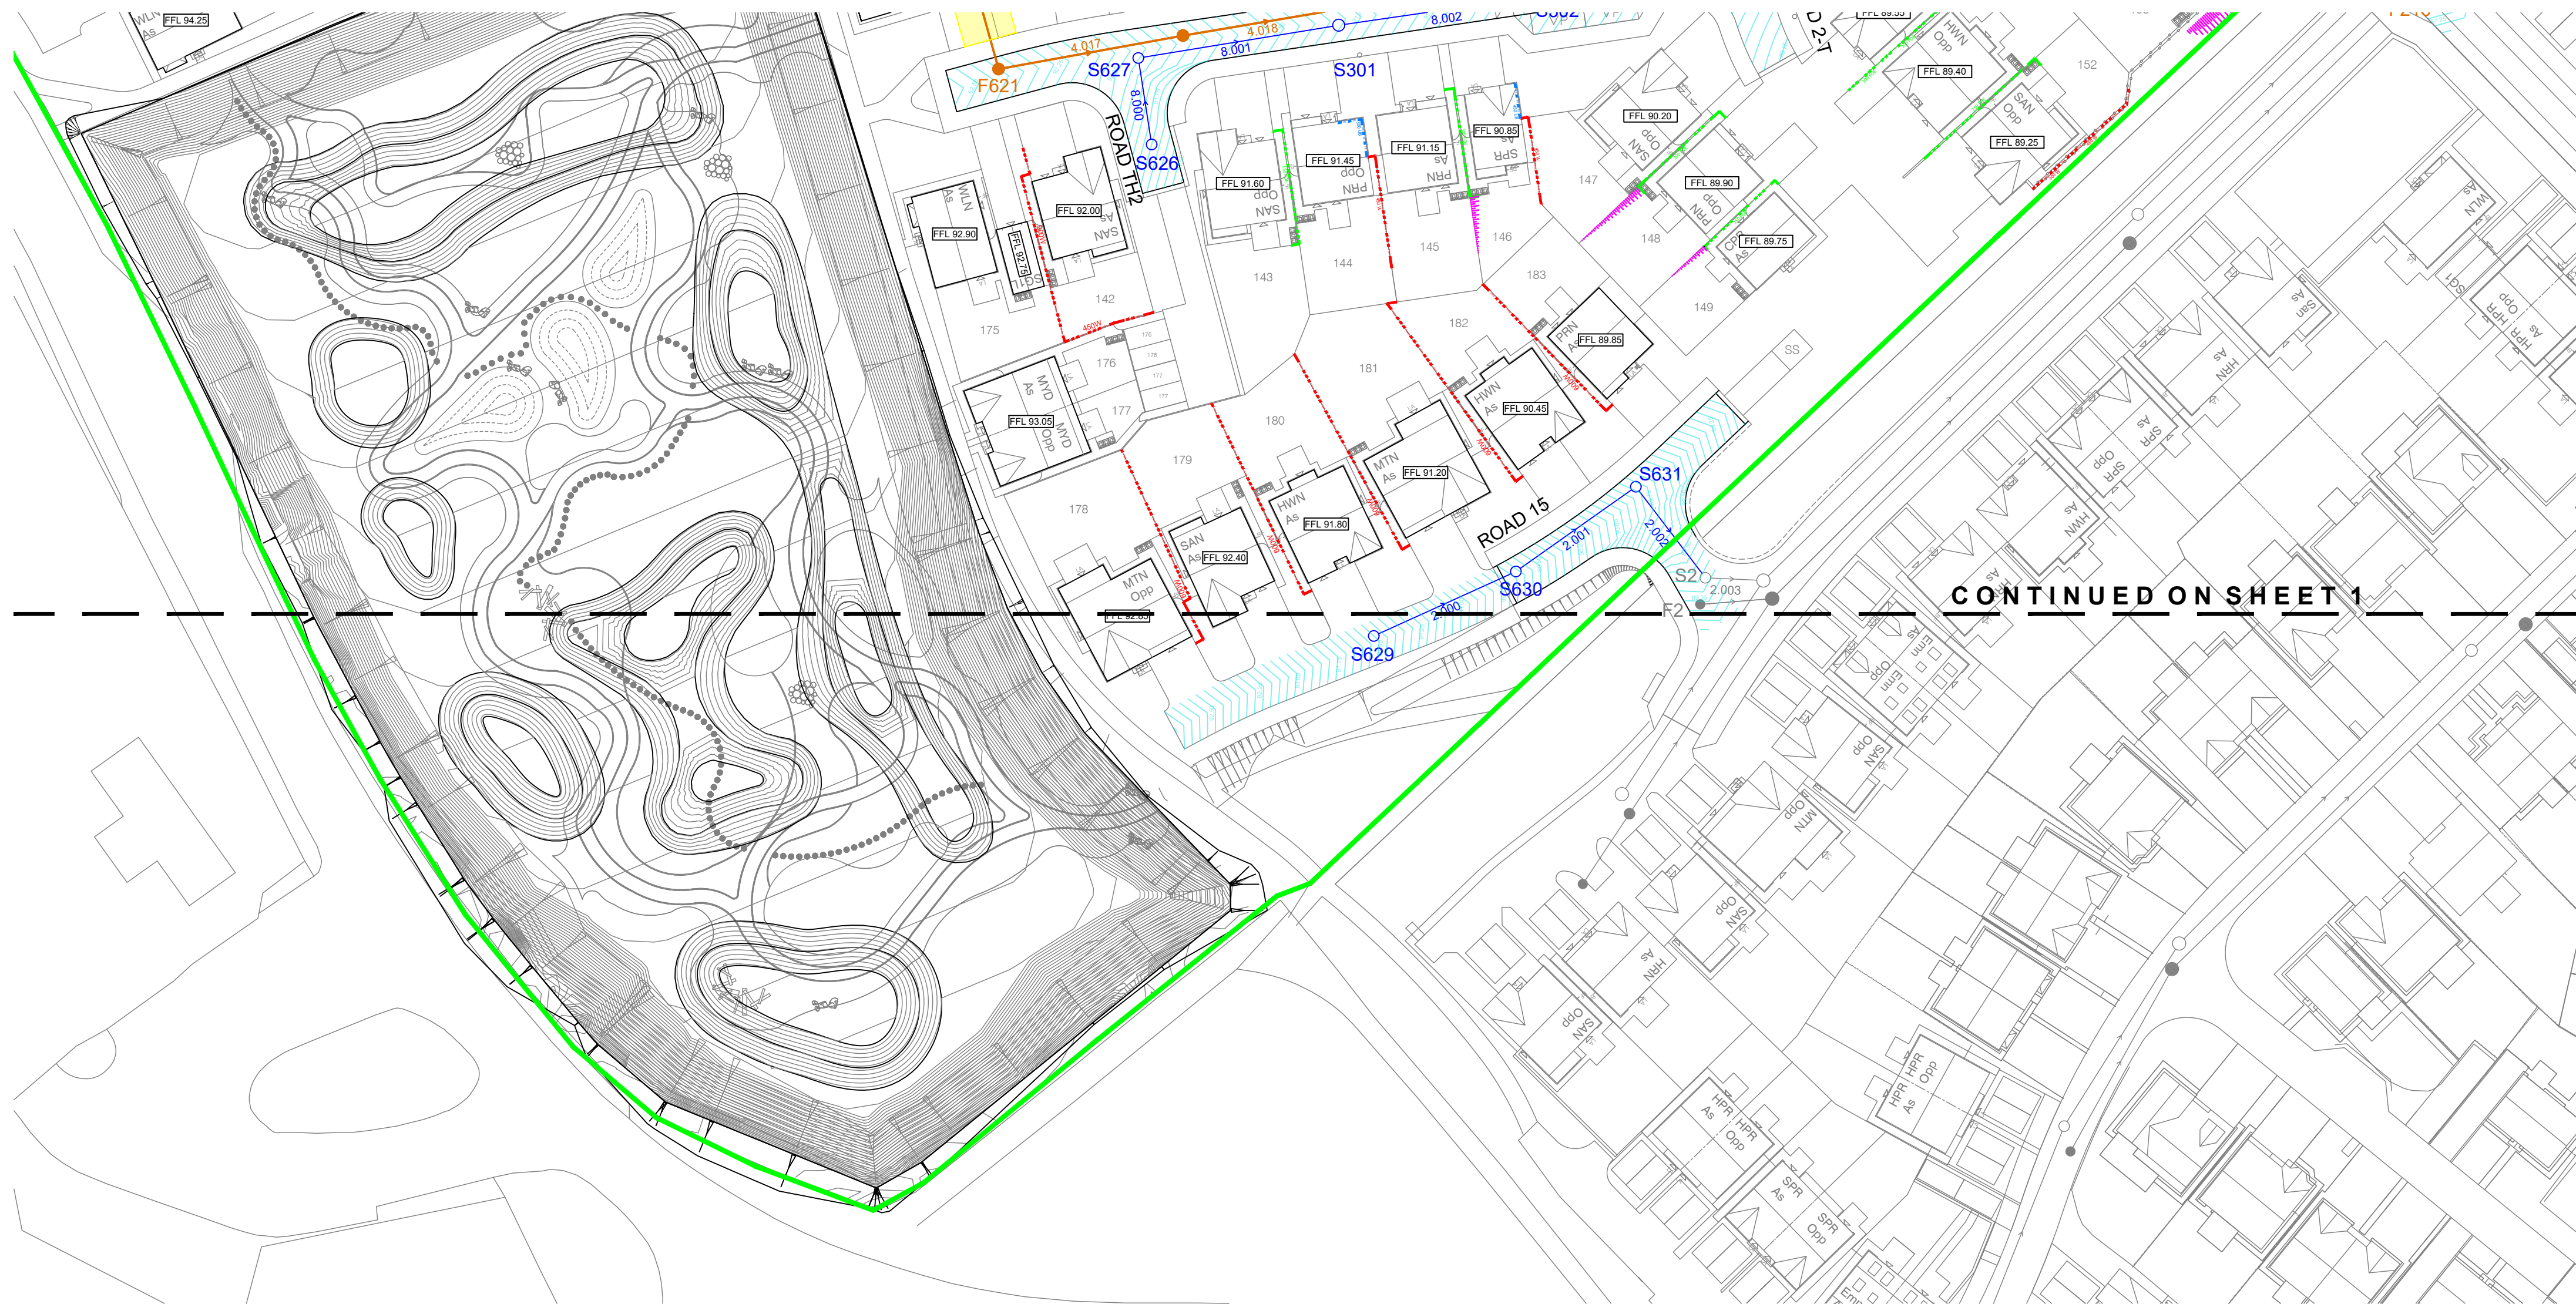

Legend

- Site Boundary
- Plot Slab Level Split
- Brick Retaining Wall
- Flag Retaining Wall
- Underbuild
- Batter
- Plot Slab Level
- Adoptable Surface Water Sewer
- Adoptable Foul Sewer
- Flow Control Manhole
- Silt Trap Manhole
- Sewer Easement
- Cellular Attenuation Tank

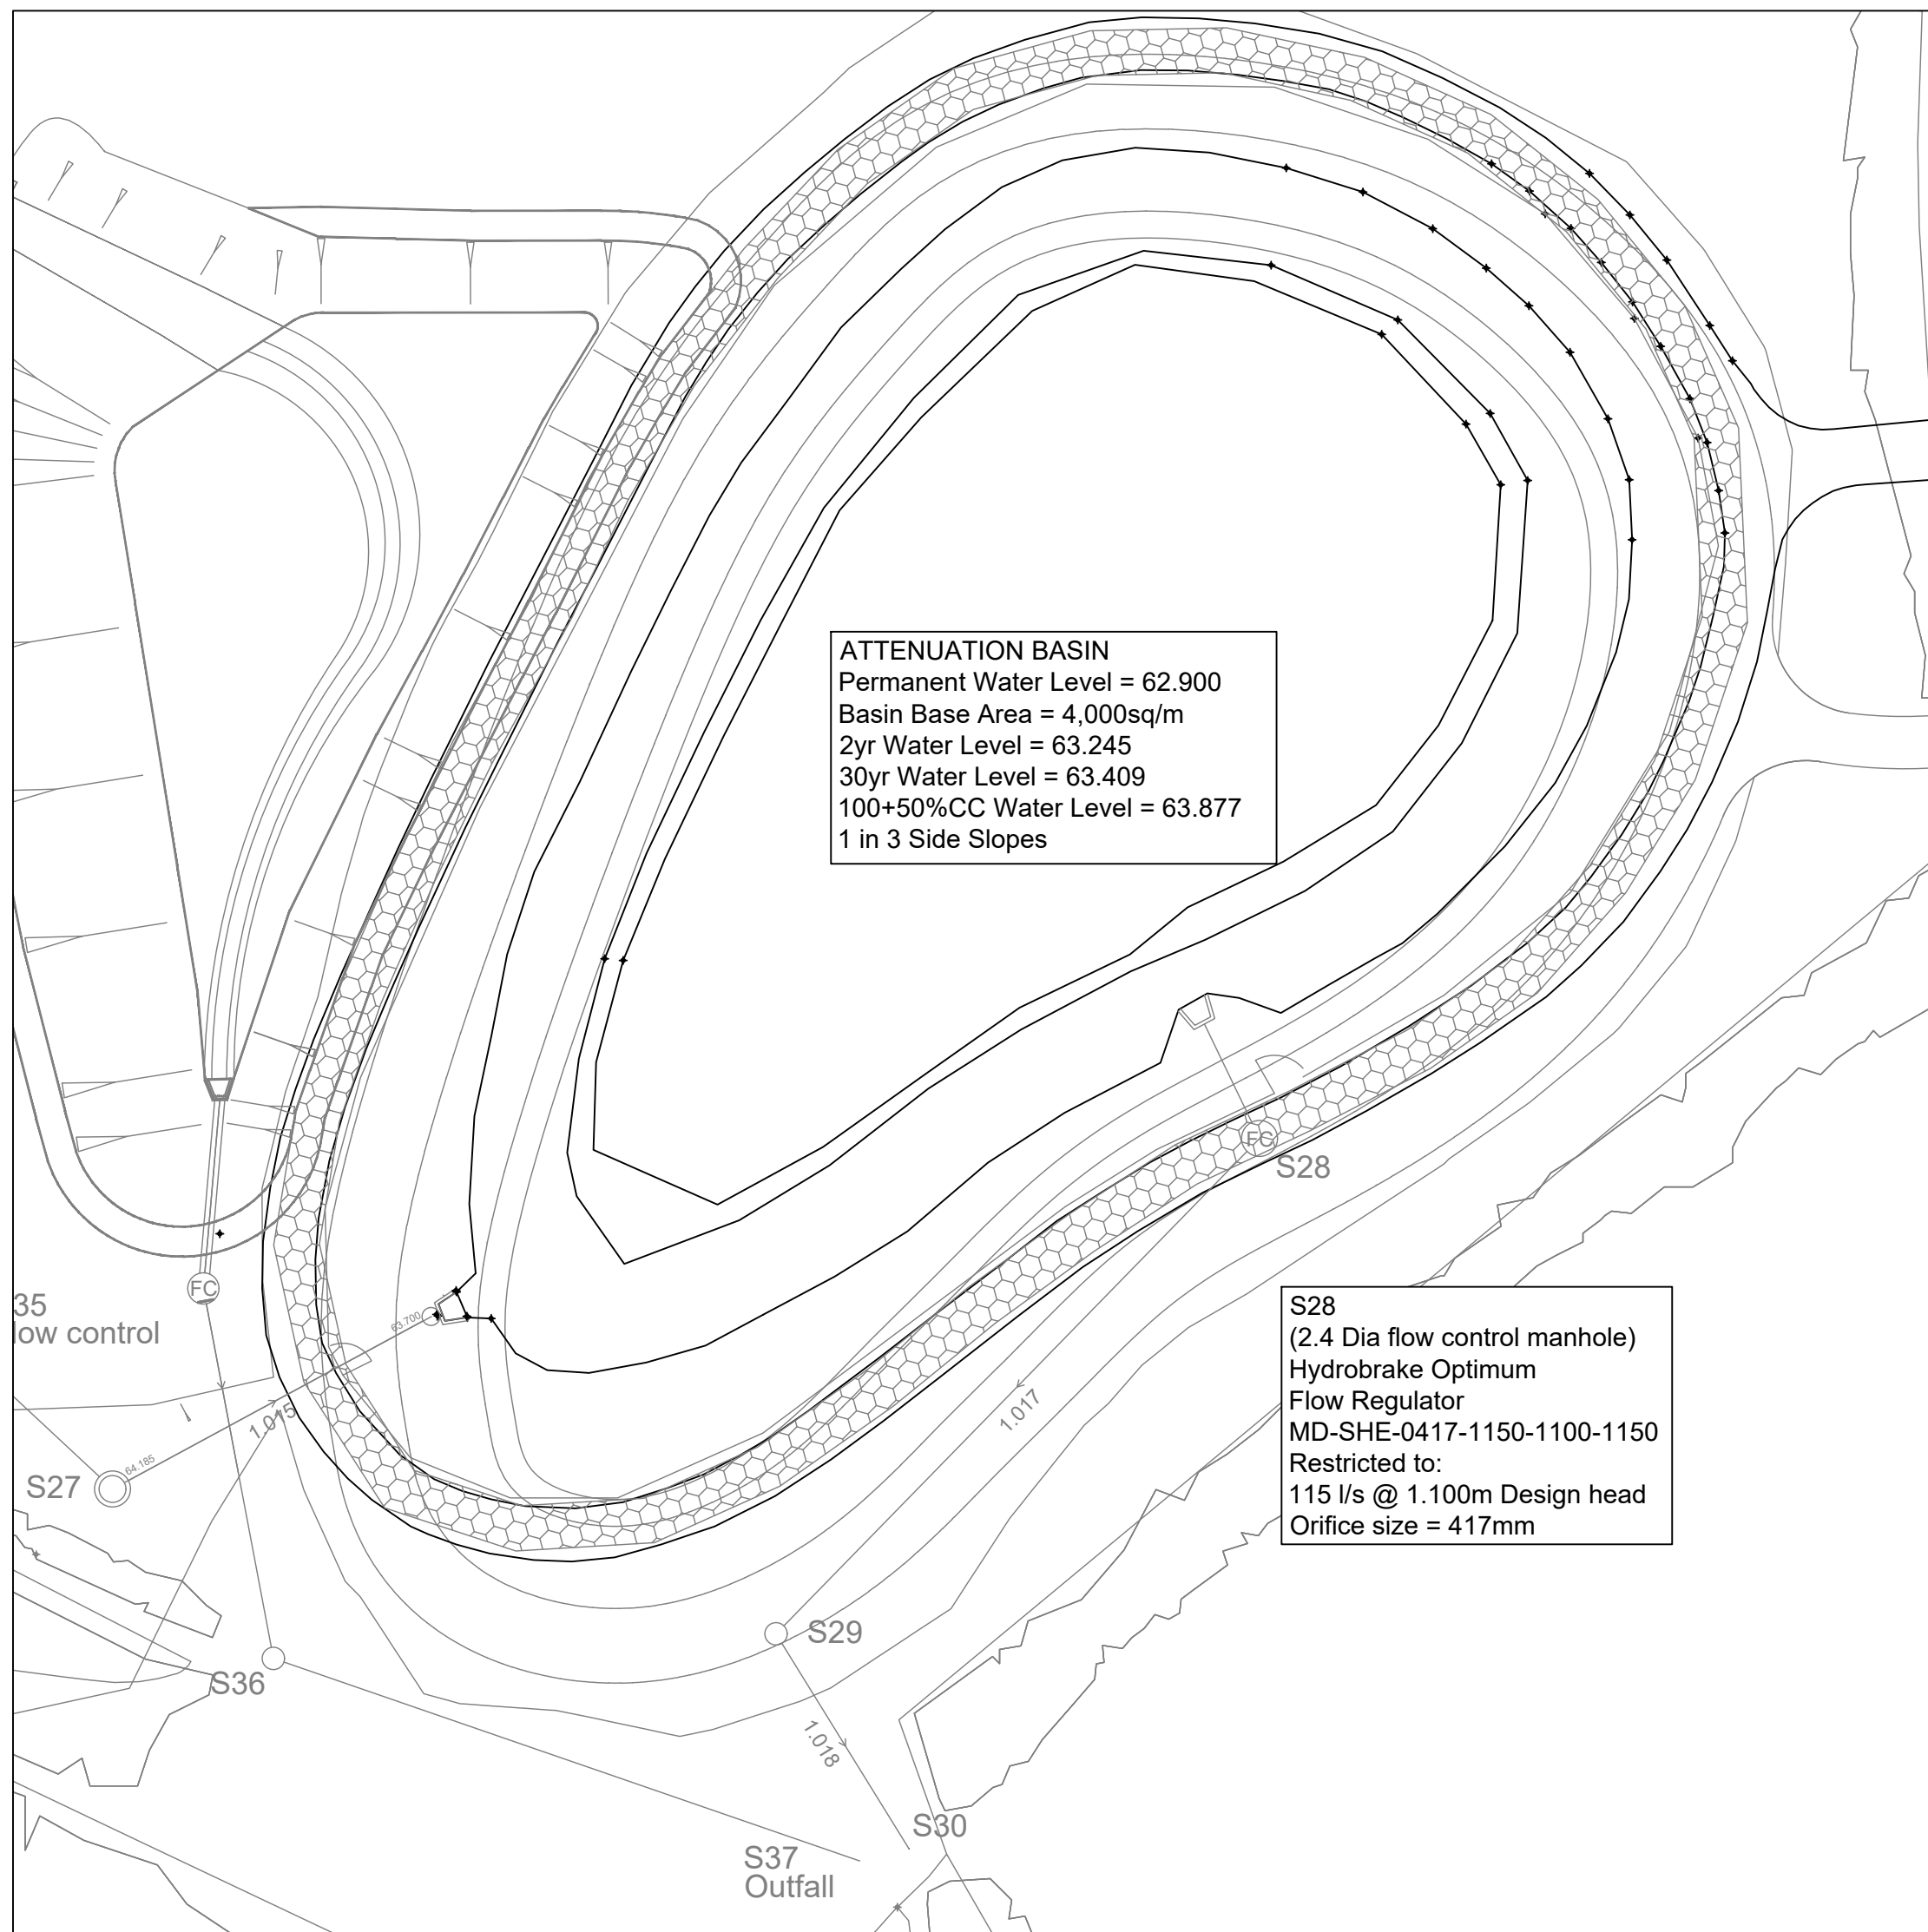

ATTENUATION BASIN / OUTFALL

FOUL Network 2													
Pipe Code	Diameter (mm)	Gradient (1:)	Pipe Type	Pipe Length	Number	Upstream Manhole Invert	Cover	Number	Downstream Manhole Invert	Cover	Number	Downstream Manhole Invert	Cover

FOUL Network 1													
Pipe Code	Diameter (mm)	Gradient (1:)	Pipe Type	Pipe Length	Number	Upstream Manhole Invert	Cover	Number	Downstream Manhole Invert	Cover	Number	Downstream Manhole Invert	Cover
1.000	150	70	CLAY	25.787	F101	93.37	95.42	F102	93.01	95.47	1.001	150	38
1.001	150	38	CLAY	15.544	F102	93.01	95.47	F103	92.60	95.55	1.002	150	20
1.002	150	20	CLAY	29.374	F103	92.60	95.55	F105	91.13	94.02	1.003	150	150
1.003	150	150	CLAY	45.321	F105	90.15	94.02	F108	89.85	92.23	1.004	150	150
1.004	150	150	CLAY	29.339	F108	89.85	92.23	F107	89.65	91.81	1.005	150	150
1.005	150	150	CLAY	21.823	F107	89.65	91.81	F108	89.85	92.23	1.006	150	150
1.006	150	150	CLAY	20.094	F108	89.85	92.23	F109	87.59	90.08	1.007	150	150
1.007	150	150	CLAY	16.772	F109	87.59	90.08	F110	87.00	88.33	1.008	150	150
1.008	150	150	CLAY	31.123	F110	87.00	88.33	F111	84.47	86.72	1.009	150	150
1.009	150	150	CLAY	23.007	F111	84.47	86.72	F112	84.32	86.72	1.010	150	150
1.010	150	150	CLAY	10.810	F112	84.32	86.72	F114	84.24	86.21	1.011	150	150
1.011	150	150	CLAY	25.460	F114	84.24	86.21	F115	83.00	84.94	1.012	150	150
1.012	150	150	CLAY	36.178	F115	83.00	84.94	F105	90.15	94.02	1.013	150	150
1.013	150	150	CLAY	13.685	F113	85.12	86.47	F114	84.24	86.21	1.014	150	150

STORM Network 1													
Pipe Code	Diameter (mm)	Gradient (1:)	Pipe Type	Pipe Length	Number	Upstream Manhole Invert	Cover	Number	Downstream Manhole Invert	Cover	Number	Downstream Manhole Invert	Cover
1.000	300	44	PVC-U	28.899	S1	87.50	89.35	S3	86.85	88.00	1.001	300	80
1.001	300	80	PVC-U	58.970	S3	86.85	88.00	S4	86.11	88.04	1.002	300	102
1.002	300	102	PVC-U	42.972	S4	86.11	88.04	S5	85.89	87.61	1.003	300	48
1.003	300	48	PVC-U	81.448	S5	85.89	87.61	S11	82.23	84.81	1.004	300	411
1.004	300	411	CONC	11.925	S11	82.23	84.81	S12	82.20	84.27	1.005	300	45
1.005	300	45	CONC	46.517	S12	82.20	84.27	S13	81.17	83.41	1.006	300	475
1.006	300	475	CONC	24.119	S13	81.17	83.41	S15	80.81	82.95	1.007	300	51
1.007	300	51	CONC	12.640	S15	80.81	82.95	S16	80.56	82.90	1.008	300	70
1.008	300	70	CONC	25.985	S16	80.56	82.90	S20	80.18	83.05	1.009	300	78
1.009	300	78	CONC	46.235	S20	80.18	83.05	S21	77.94	79.52	1.010	300	85
1.010	300	85	CONC	34.824	S21	77.94	79.52	S23	75.44	77.69	1.011	300	249
1.011	300	249	CONC	19.822	S23	75.44	77.69	S24	72.76	76.08	1.012	300	66
1.012	300	66	CONC	13.163	S24	72.76	76.08	S25	70.56	73.50	1.013	300	43
1.013	300	43	CONC	29.878	S25	70.56	73.50	S26	68.57	70.61	1.014	300	50
1.014	300	50	CONC	71.017	S26	68.56	70.61	S27	64.18	66.50	1.015	300	50
1.015	300	50	CONC	24.246	S27	64.18	66.50	SHWALL 1	63.70	65.50	1.016	300	414
1.016	300	414	CONC	56.728	SHWALL 1	63.70	65.50	S28	62.99	64.40	1.017	450	24
1.017	450	24	CONC	46.344	S28	62.99	64.40	S29	61.06	62.75	1.018	450	100
1.018	450	100	CONC	16.932	S29	61.06	62.75	S30	59.30	60.25	1.019	450	232
1.019	450	232	CONC	17.567	S30	59.30	60.25	S31	56.87	58.88	1.020	450	20
1.020	450	20	PVC-U	16.533	S31	56.87	58.88	S32	54.81	56.81	1.021	450	16
1.021	450	16	PVC-U	12.895	S32	54.81	56.88	S33	52.74	54.83	1.022	450	225
1.022	450	225	PVC-U	15.451	S33	52.74	54.83	S34	50.32	52.41	1.023	450	168
1.023	450	168	PVC-U	25.988	S34	50.32	52.41	S35	47.94	49.15	1.024	450	53
1.024	450	53	PVC-U	98.423	S35	47.94	49.15	S36	45.02	46.23	1.025	450	397
1.025	450	397	CONC	15.078	S36	45.02	46.23	S37	42.65	43.86	1.026	450	400
