

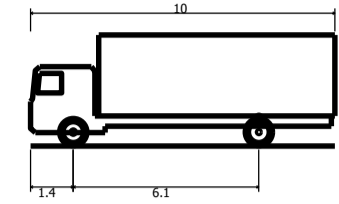
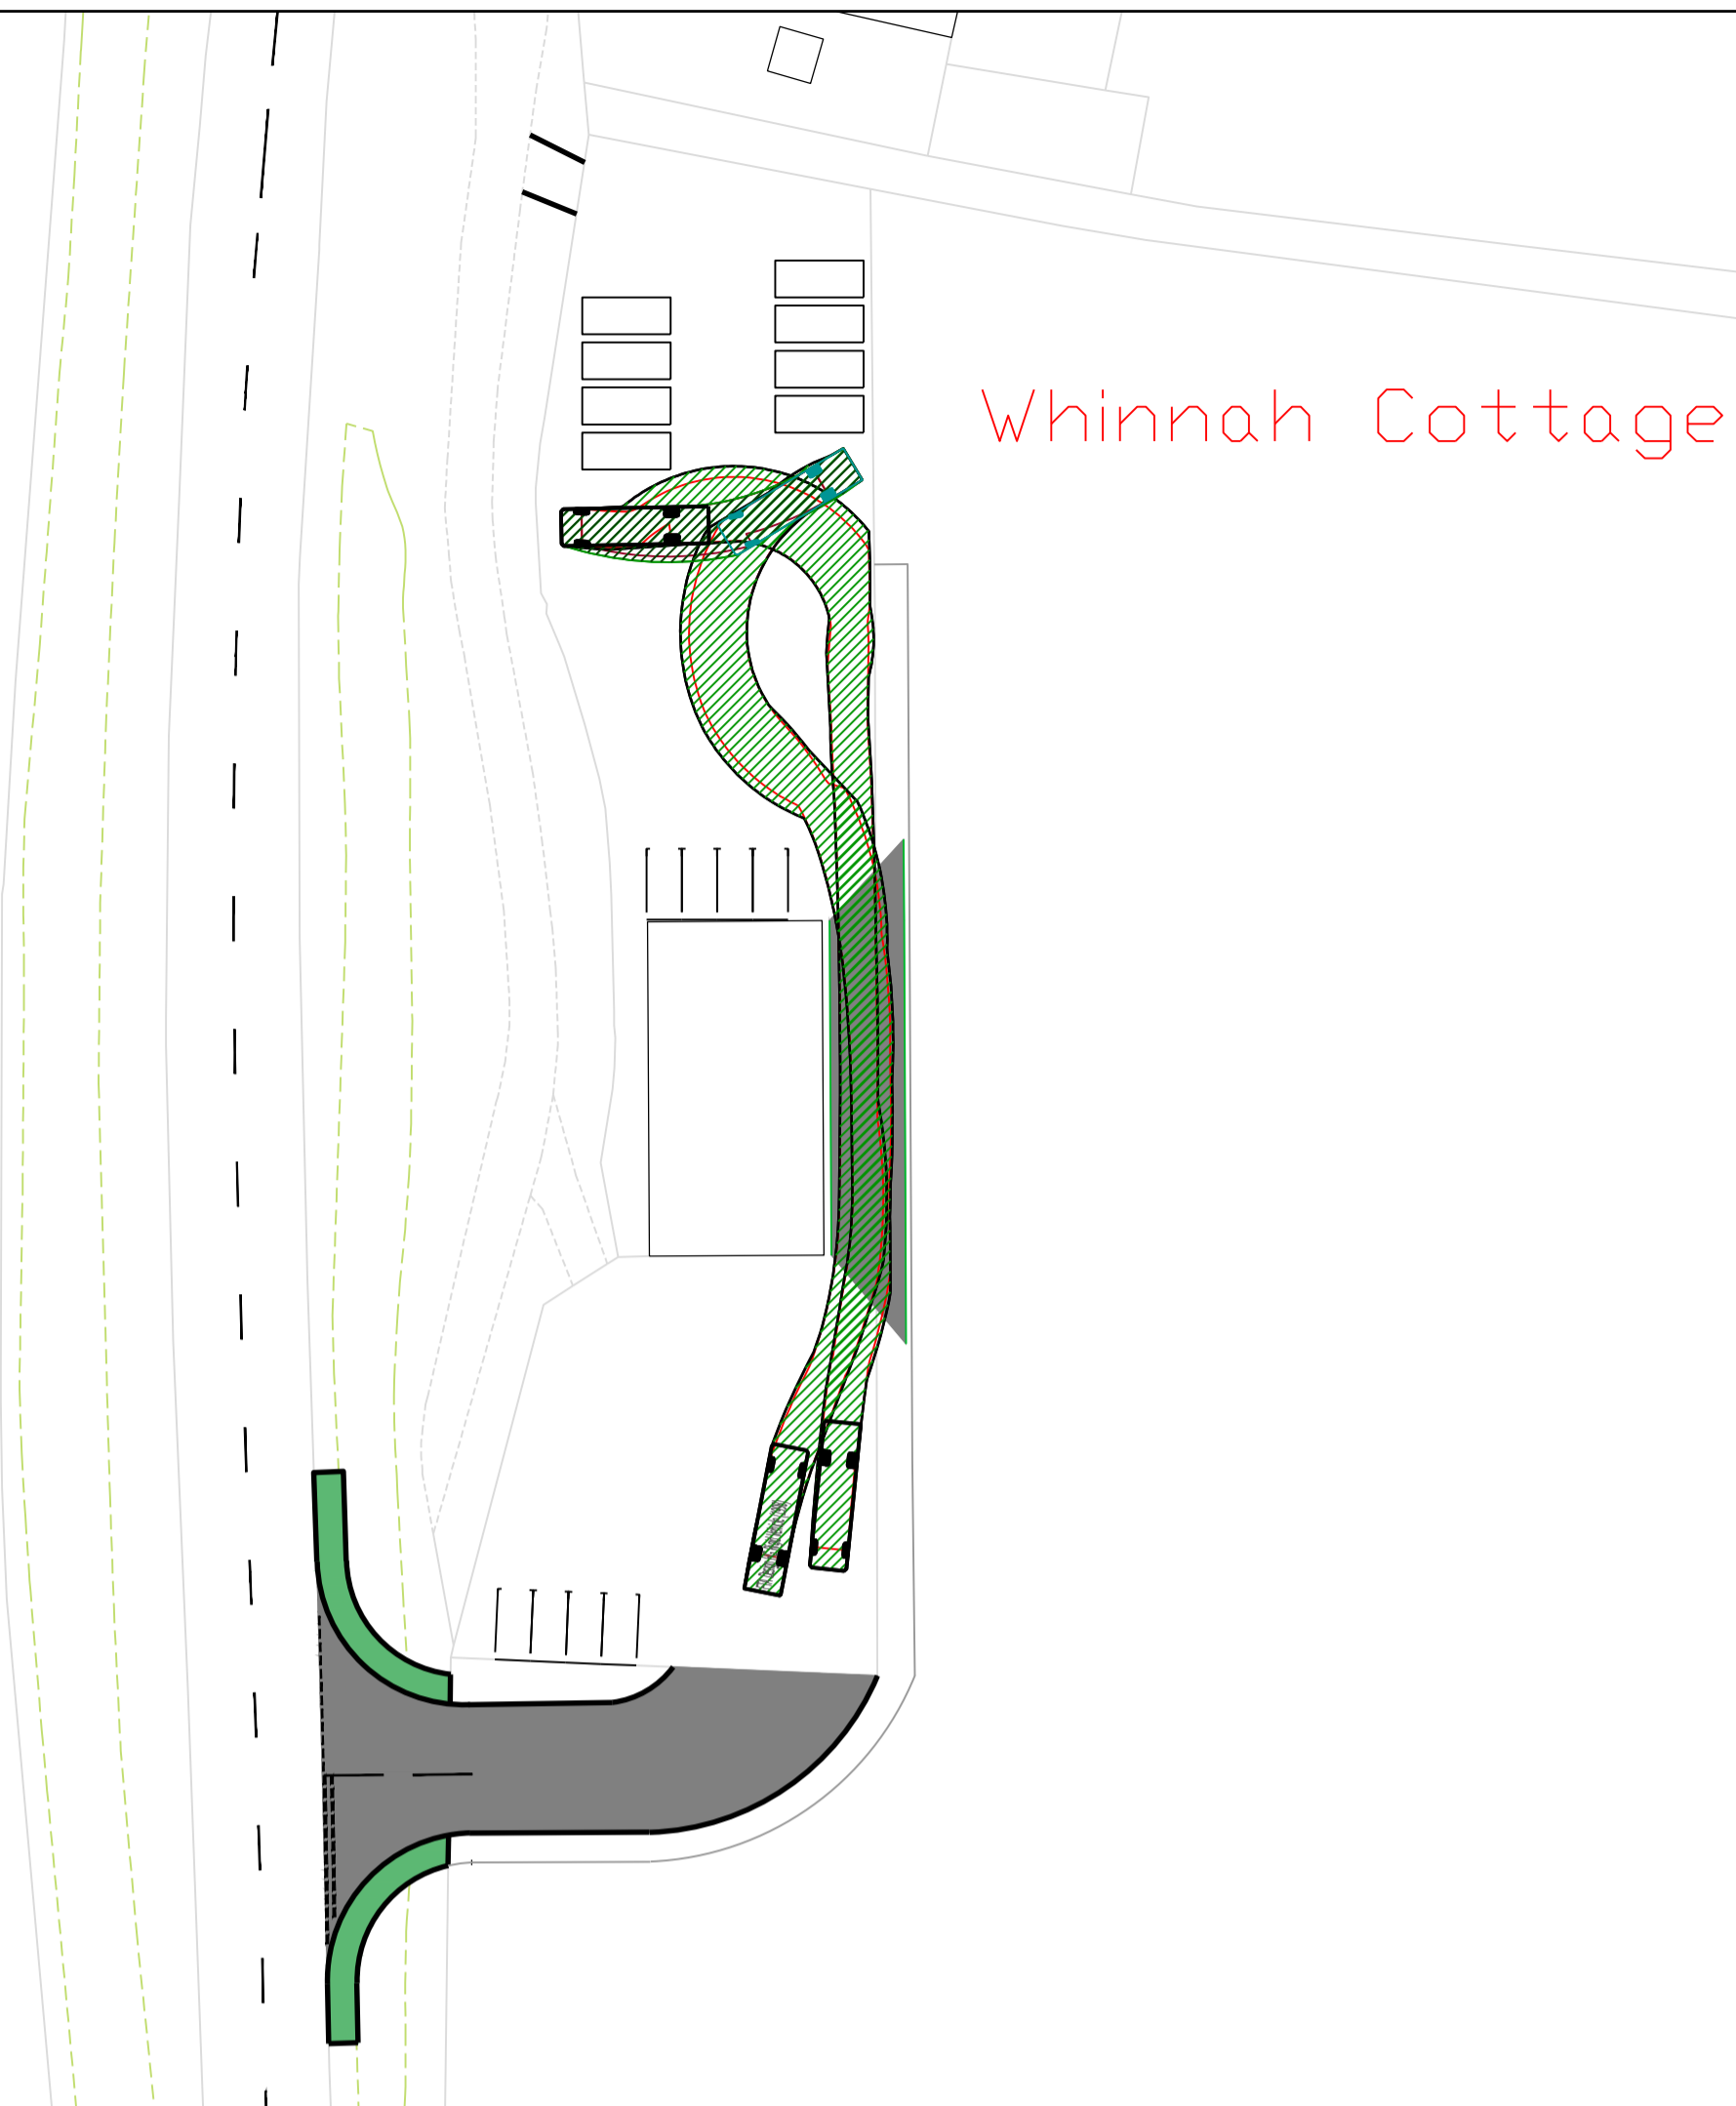


FTA DESIGN 10m RIGID HGV


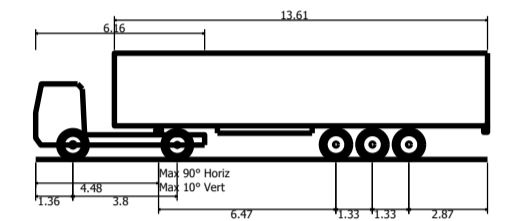


FTA Design HG Rigid Vehicle (1998)	10.000m
Overall Length	2.500m
Overall Width	3.645m
Overall Body Height	0.440m
Min Body Ground Clearance	2.470m
Track Width	3.00s
Lock to lock time	11.000m
Kerb to Kerb Turning Radius	

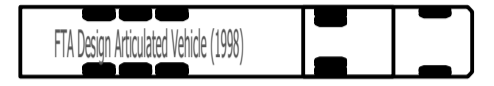

FTA Design Articulated Vehicle (1998)	16.480m
Overall Length	2.550m
Overall Width	3.870m
Overall Body Height	0.515m
Min Body Ground Clearance	2.470m
Max Track Width	3.00s
Lock to lock time	6.550m
Kerb to Kerb Turning Radius	

FTA DESIGN 16.5M ARTICULATED HGV

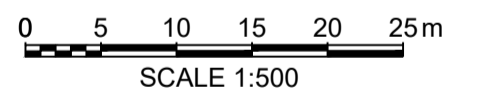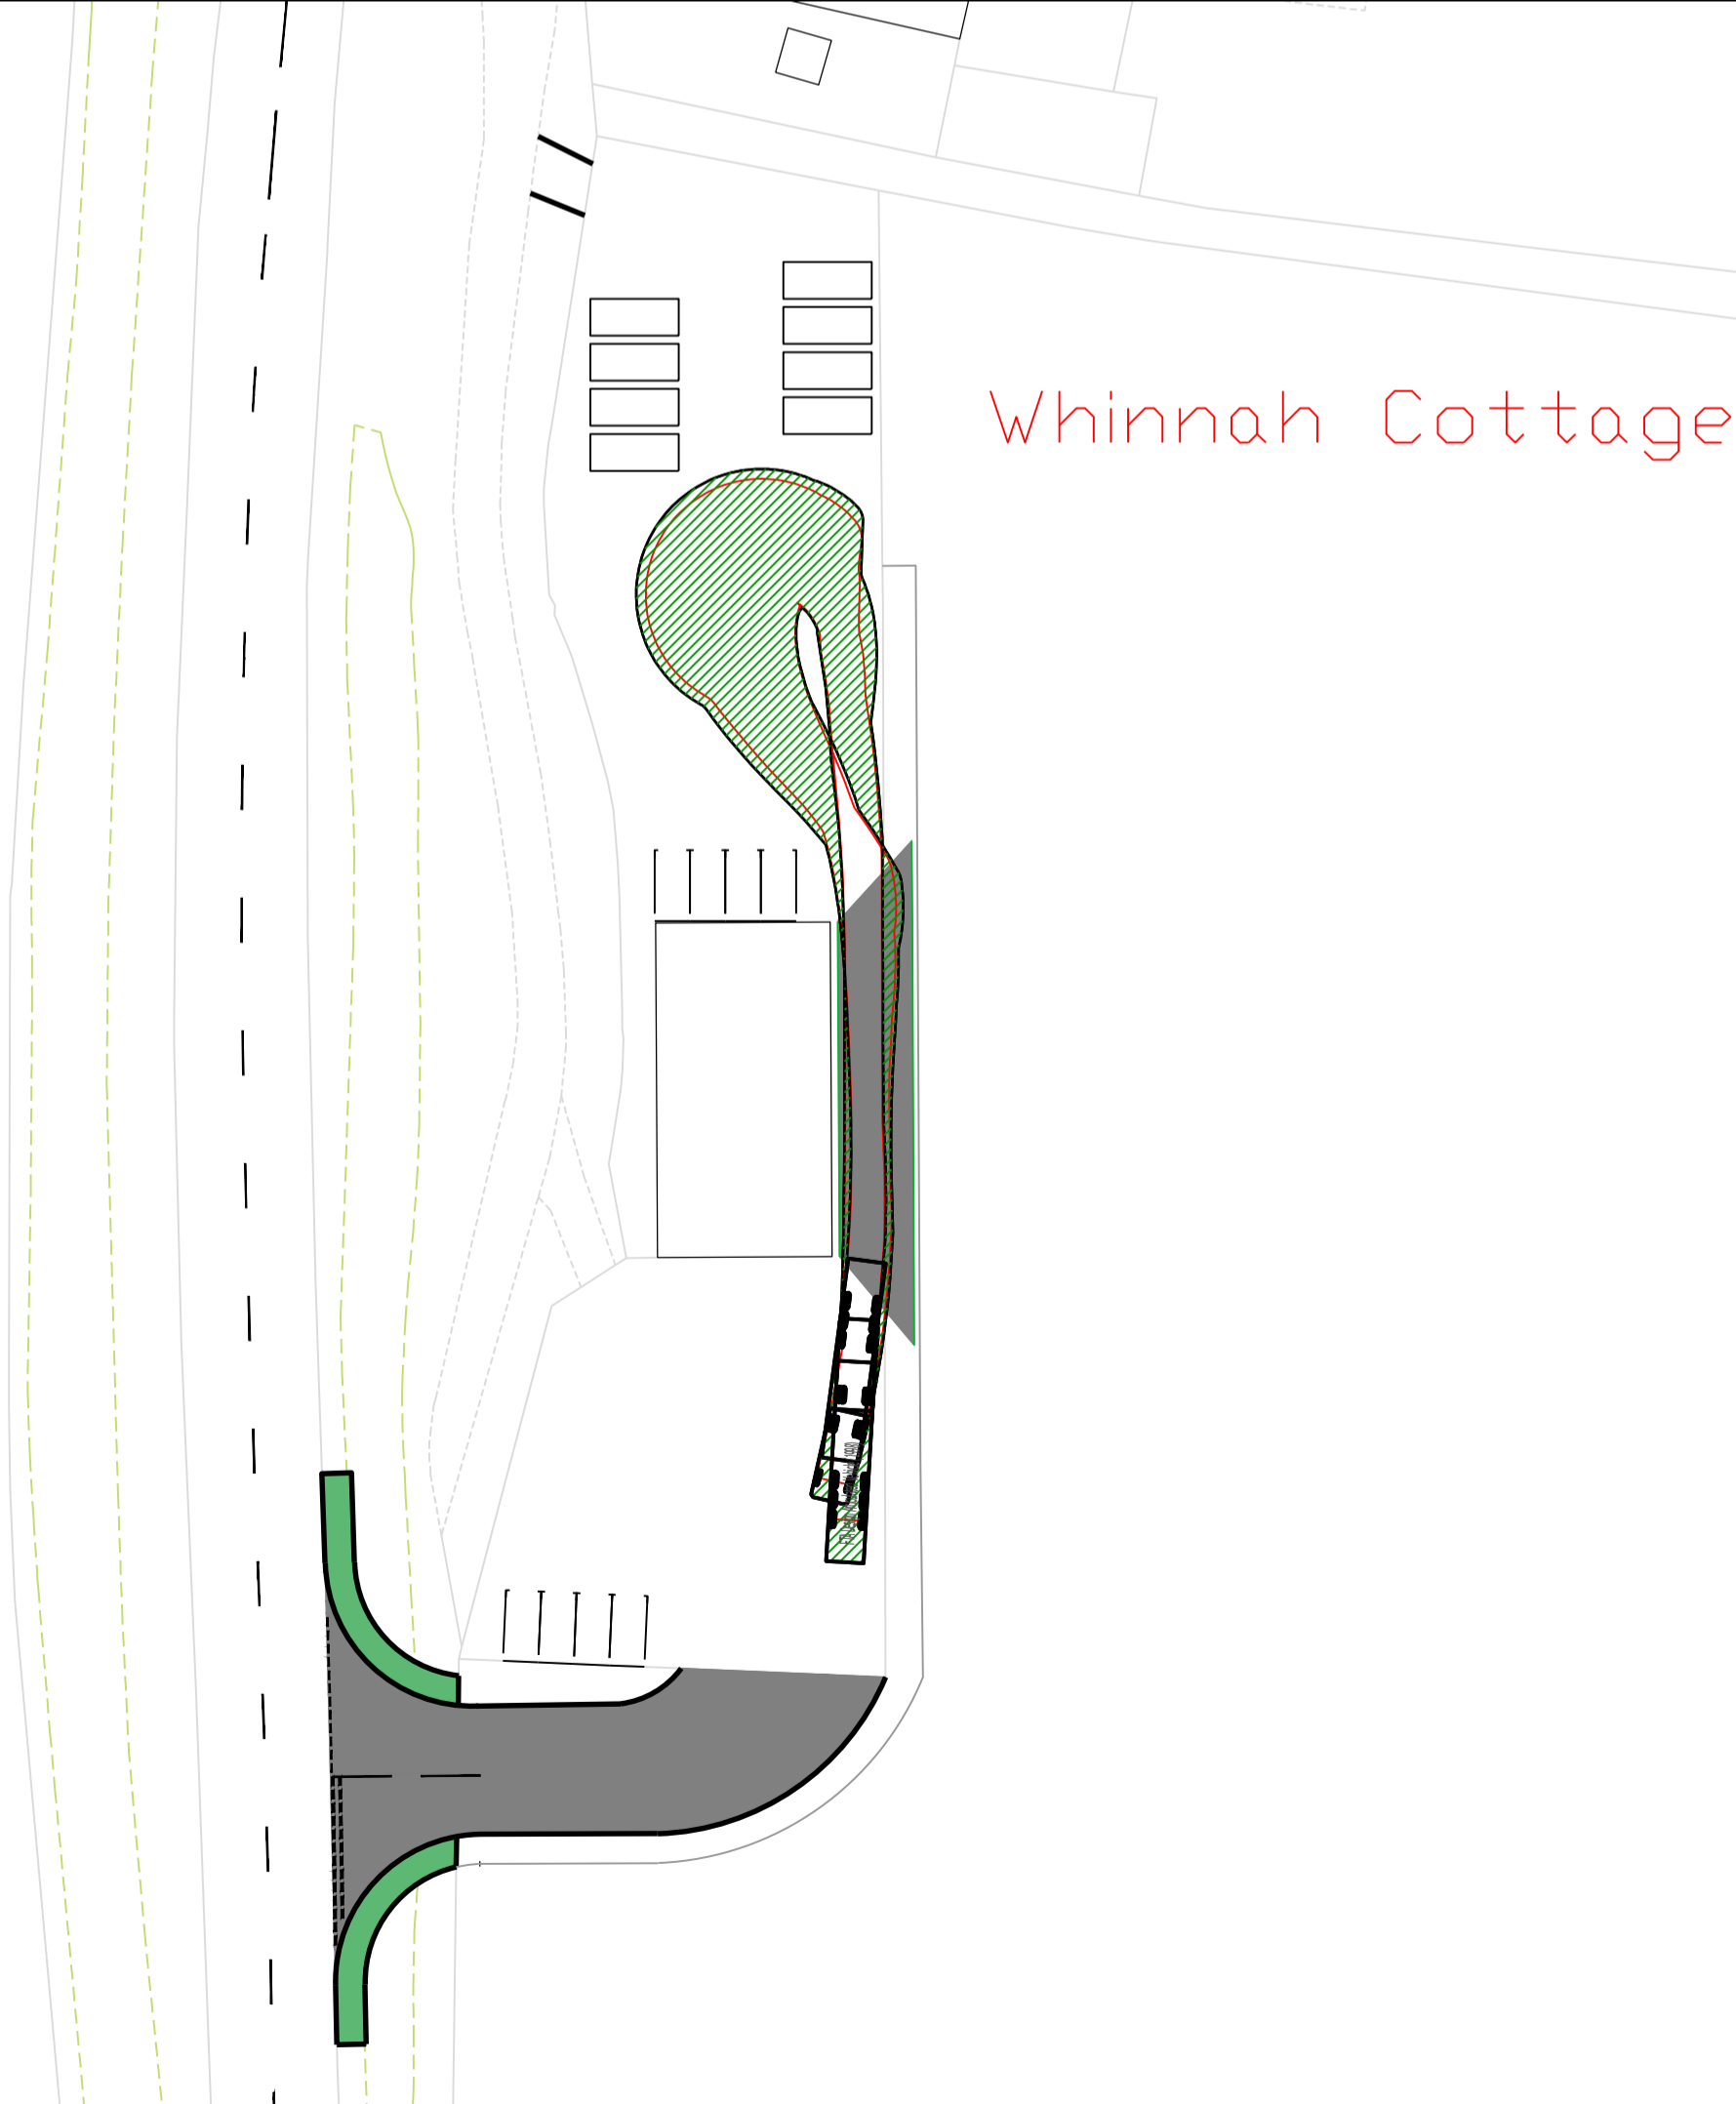

Rev	Description	Date	Dim / Chk / App
P01	PRELIMINARY FIRST ISSUE	25.03.2022	EB NB NB

Document Control

**Tetra Tech Cockeremouth**  
 Lakeland Business Park, Lamplugh Road,  
 Cockeremouth, Cumbria, United Kingdom,  
 CA13 0QT  
 Telf: +44 (0)19 0089 8600  
 www.tetra-techeurope.com



Client  
**WATSON DAIRIES LTD**

Project Name  
**ACCESS FROM A5086 AT WHINNAH,  
 LAMPLUGH**

Sheet Title  
**SWEPT PATH ANALYSIS  
 FOR ACCESS TO SHIPPING CONTAINERS**

TTE Project Number	Drawn By	Date	Checked By	Date	Approved By	Date	Scale @	Suitability
784-B034351	EB	Mar '22	NB	Mar '22	NB	Mar '22	A2 As Shown	S2
Client Project Number	Originator	Volume/System Level/Location	Type/Code	Role	Number	Revision		
B034351	TTE	- 00 - XX	- DR - O -	0004	P01			