


DO NOT SCALE

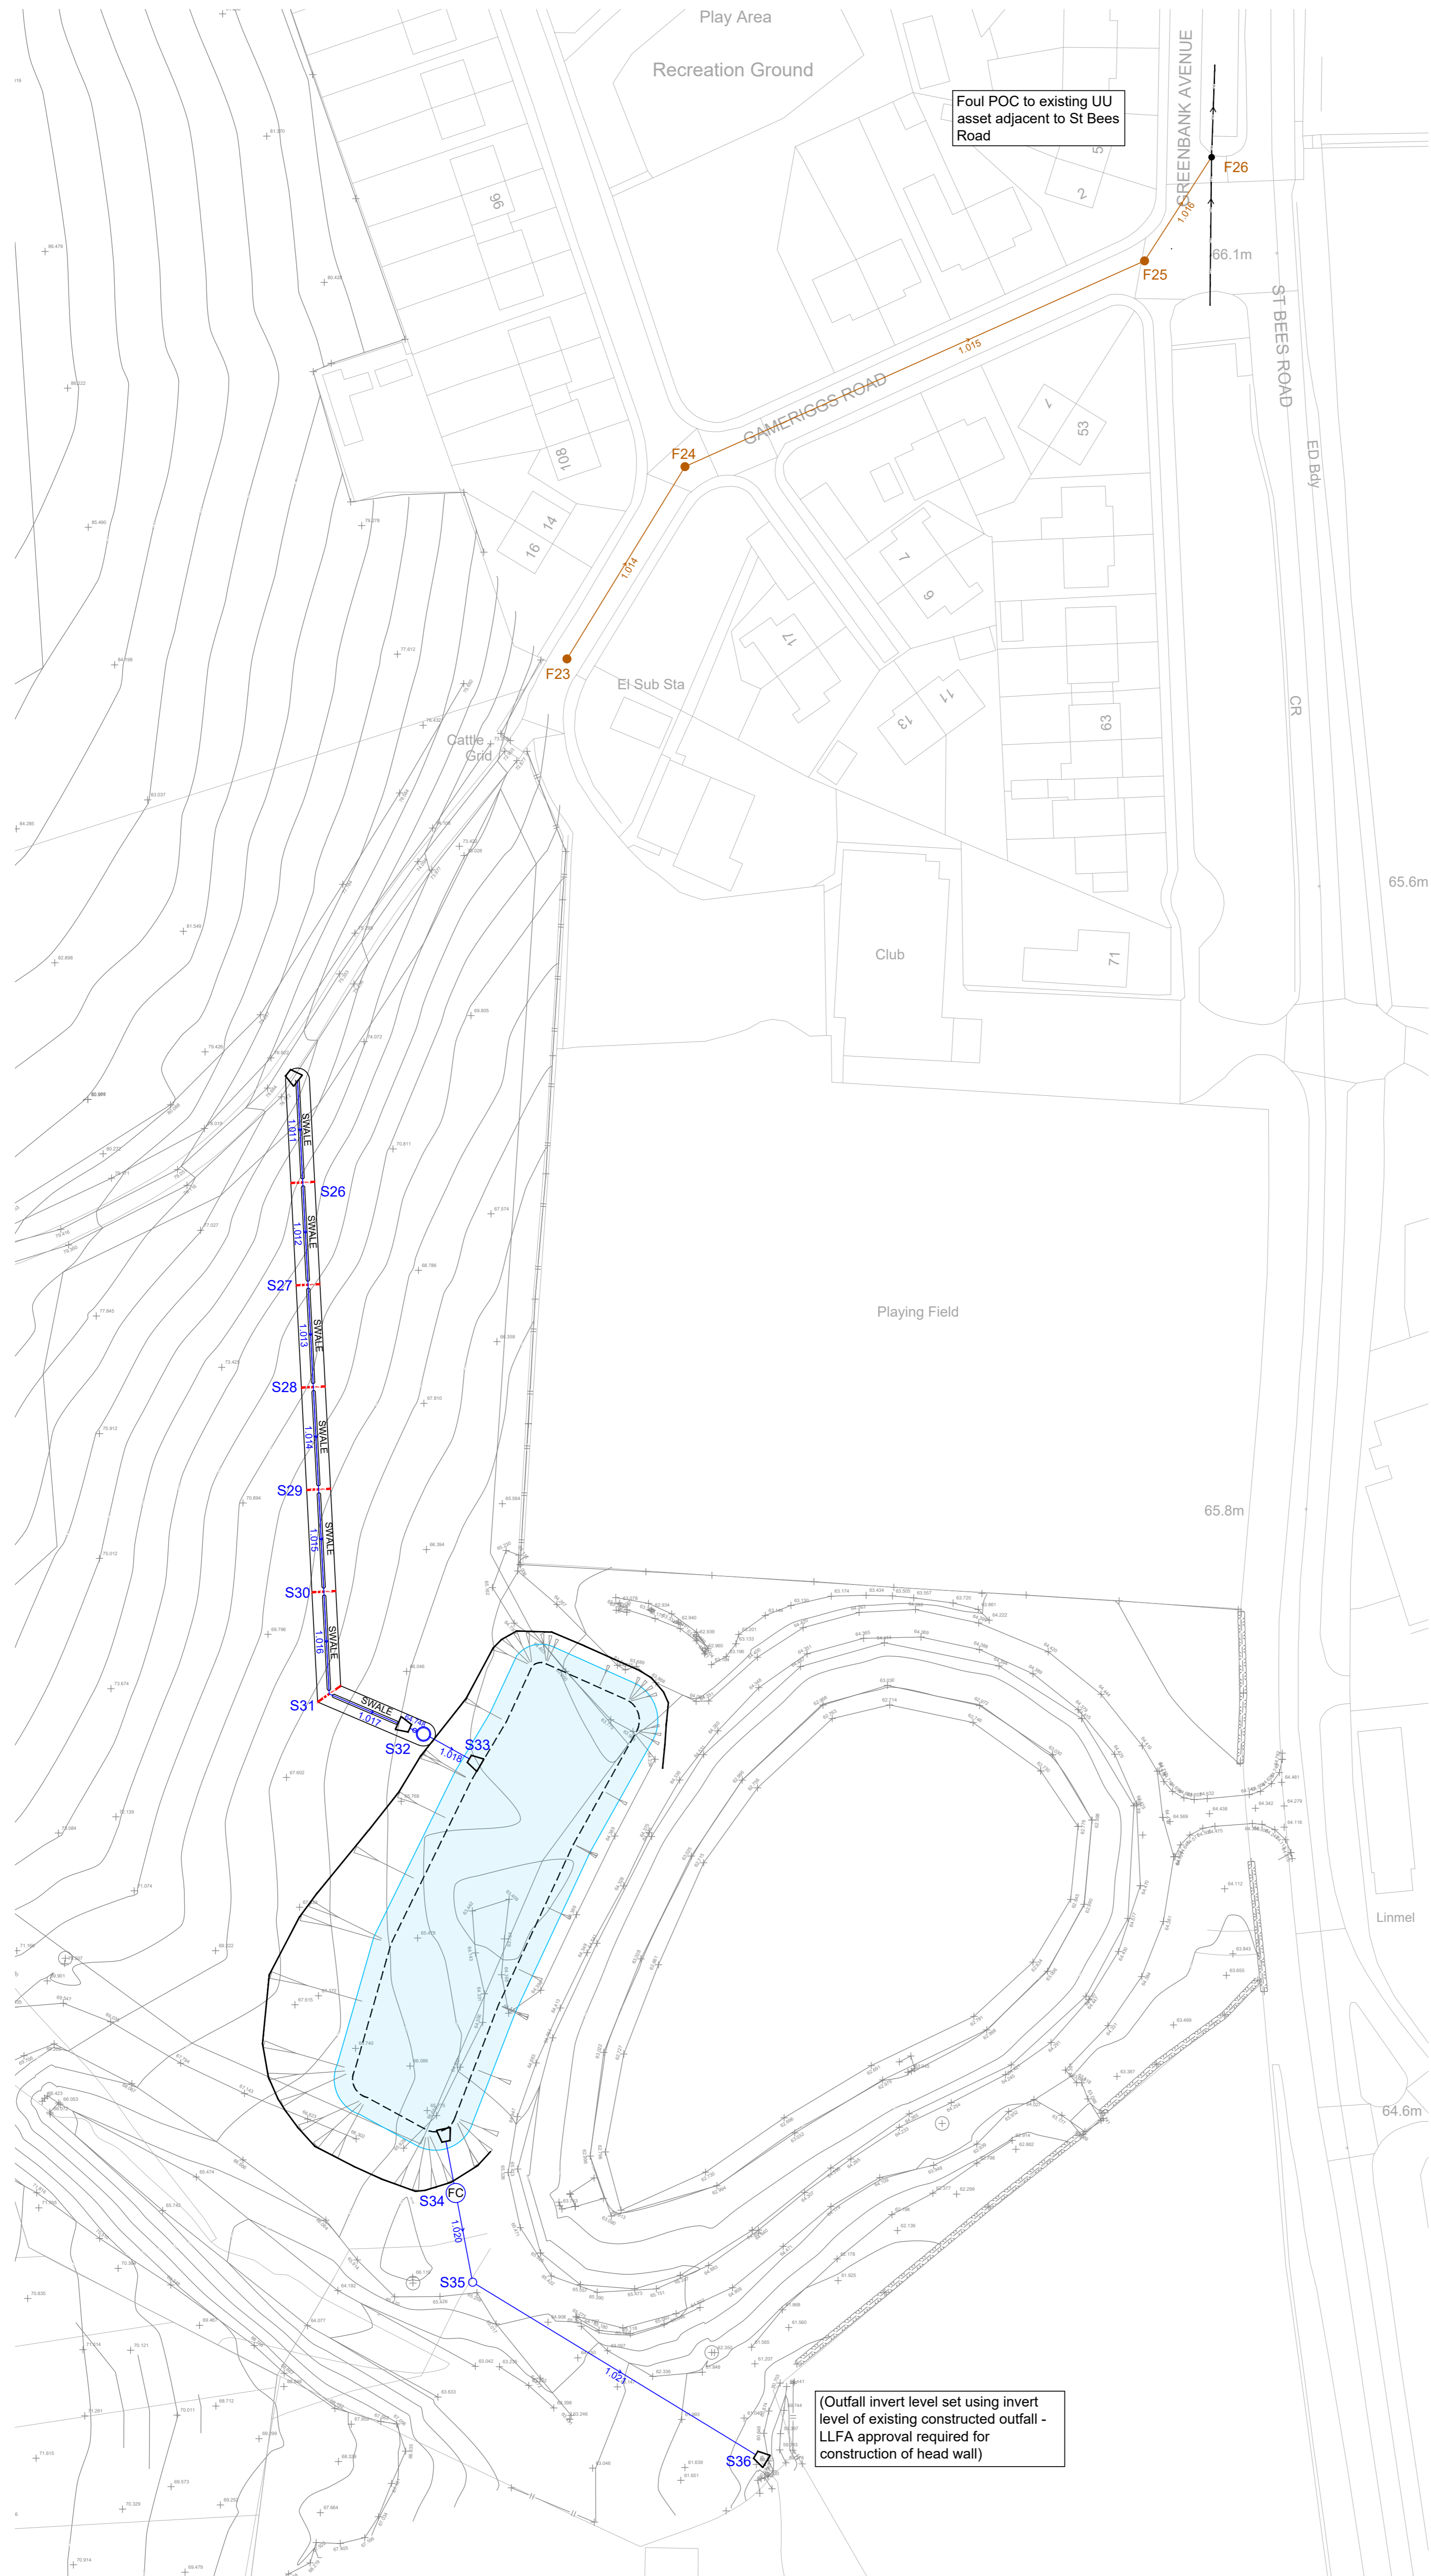

Legend

- Existing**
 - Existing Sewer
- Proposed**
 - Adoptable Surface Water Sewer
 - Adoptable Foul Sewer
 - Attenuation Pond base

PLANNING

Rev.	Date	Revision	By	Appd.
A	04.05.22	Updated to suit client comment	PW	AJ

coopers
 chartered consulting engineers

Tel: 01244 684910
 Email: admin@coopers.co.uk
 Web: http://coopers.co.uk

Park House
 Sandpiper Court
 Chester Business Park
 Chester
 CH4 9QU

Client

Project

**EDGEHILL PARK, CUMBRIA
 PHASE 4**

Title

Proposed Outfalls

DRAWING NUMBER	SCALE at A1	1:500
7853 / SK11	DATE	04.05.22
	DRAWN	PW
	CHECKED	AJ
	REVISION	A

0 5 10 15 20 25 30 35 40 45 50
 SCALE BAR (m)

© Copyright The original of this drawing contained coloured symbols and/or features. Any black and white reproduction should not be relied upon.