


This drawing remains the property of Tweddell & Slater Limited and is confidential to our client and may not be reproduced or passed on without the written prior permission of both Tweddell & Slater Limited and the client.

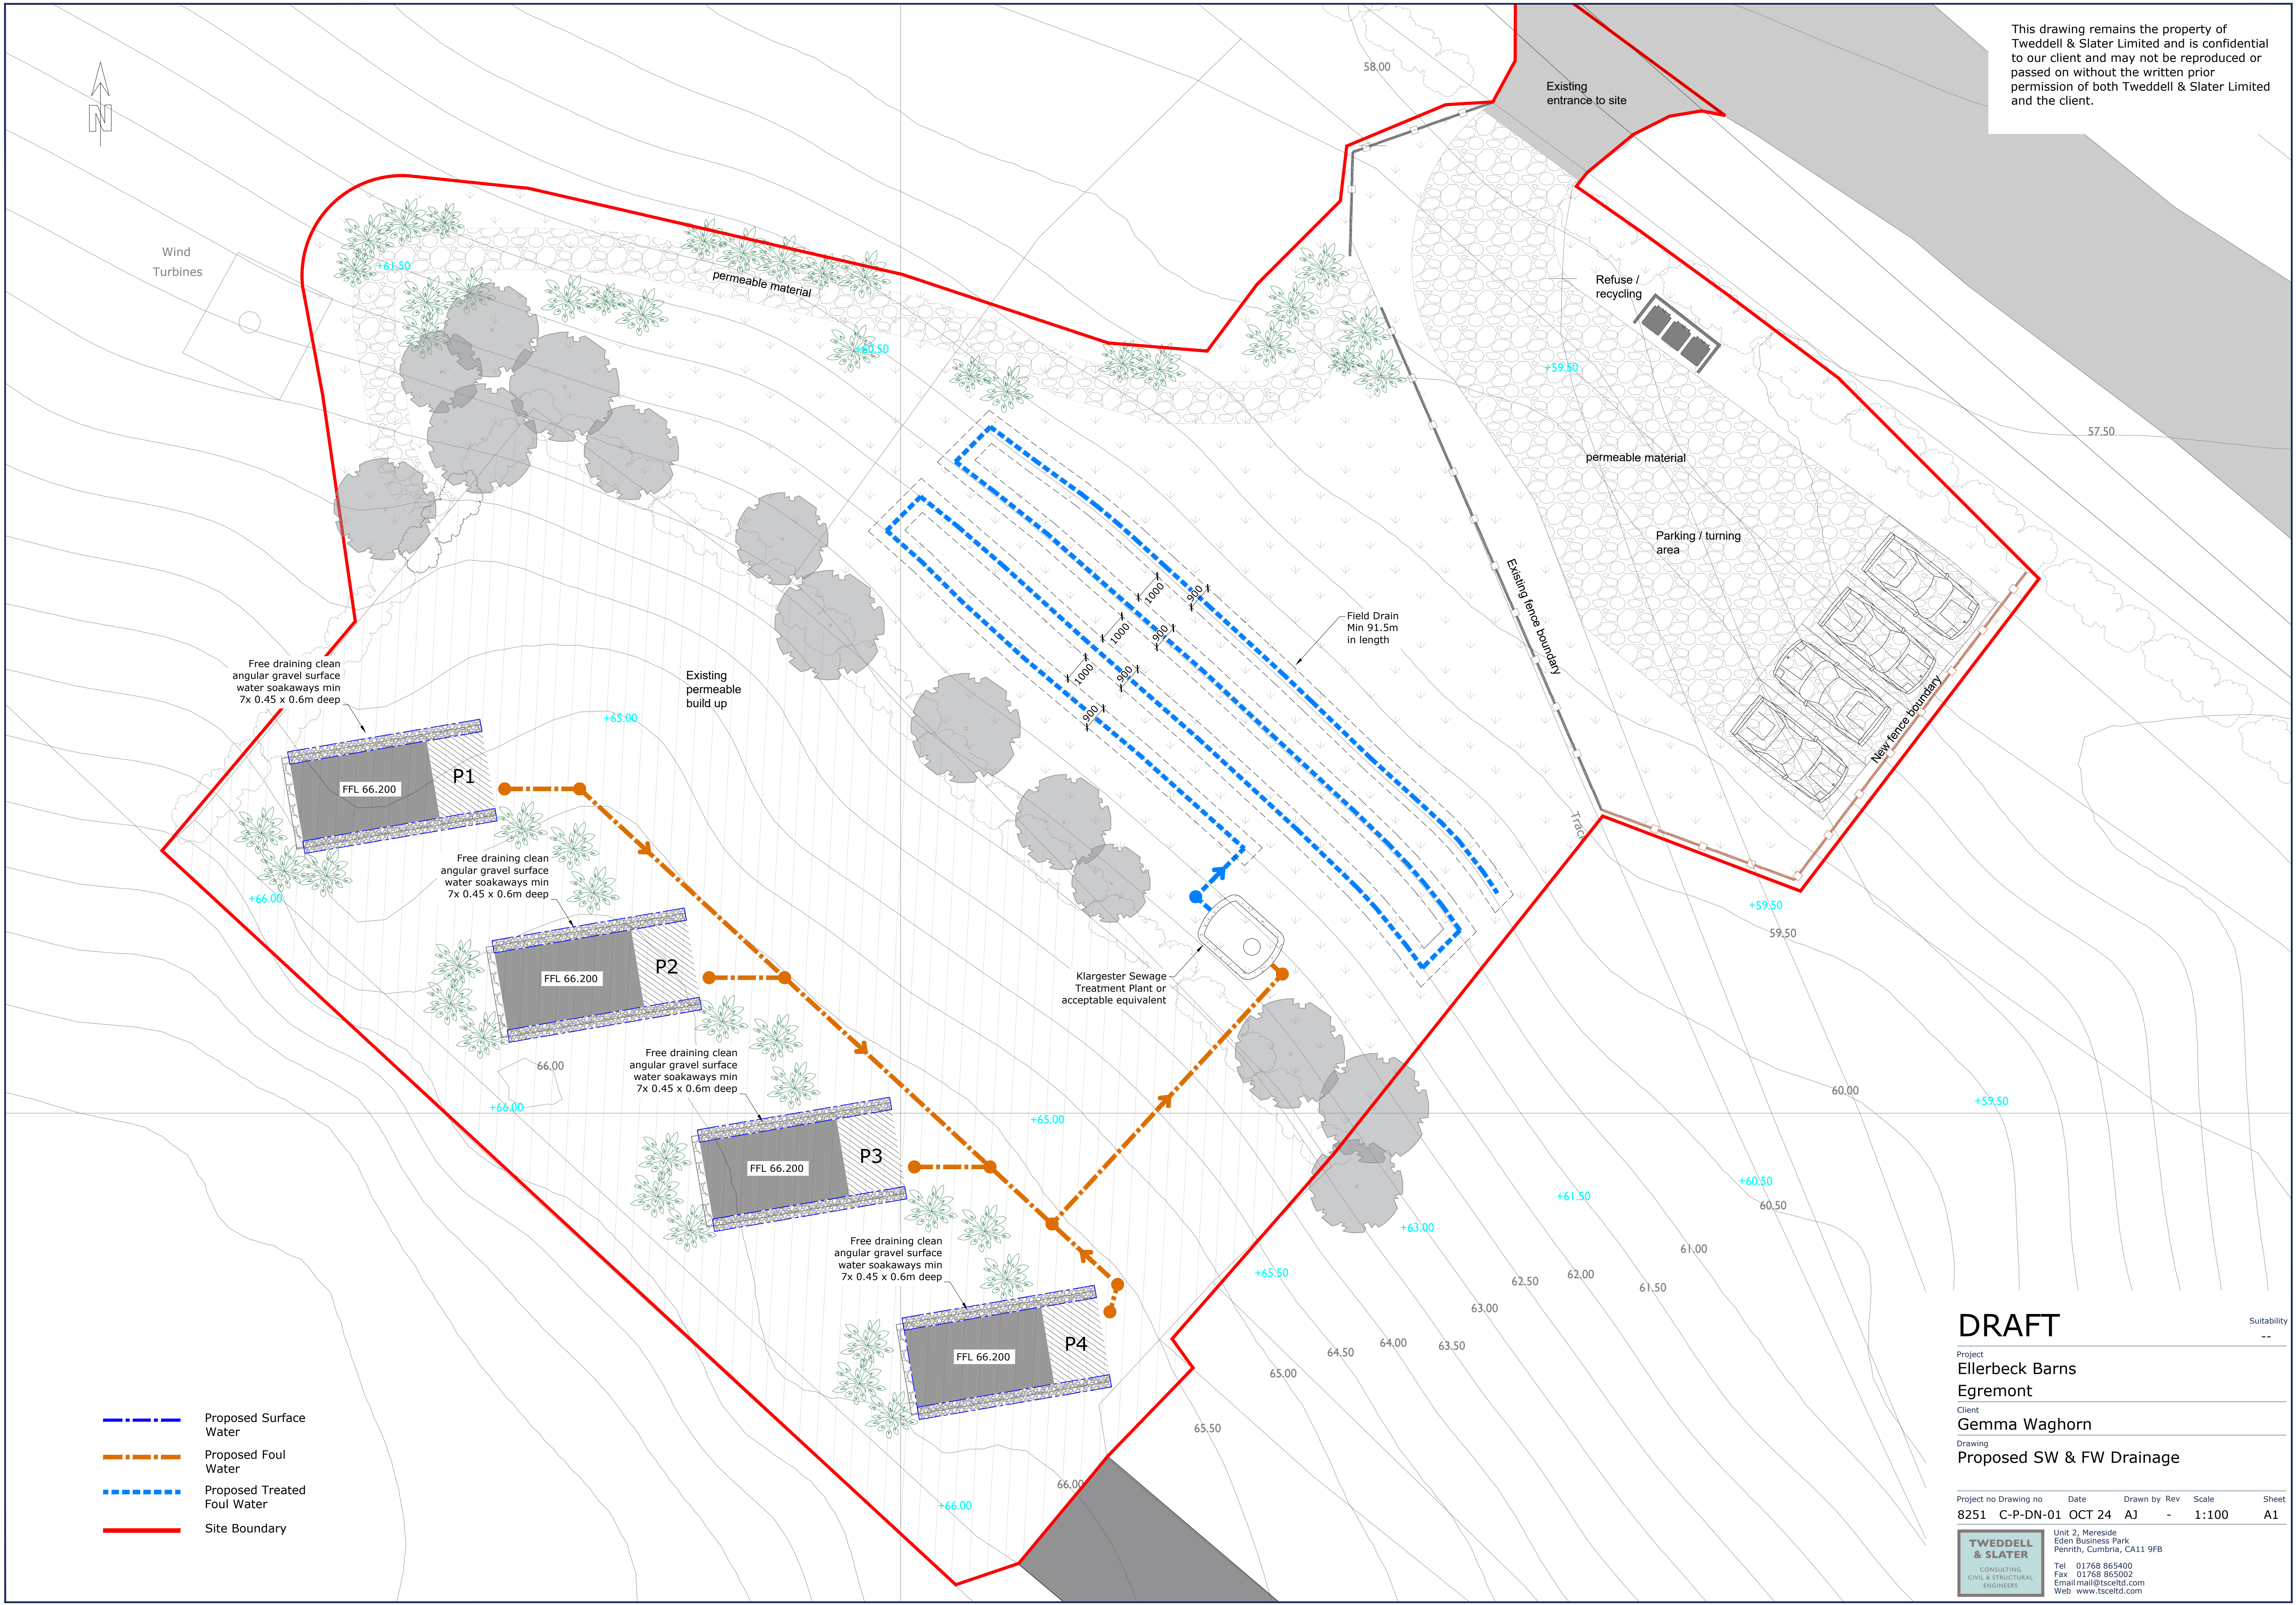

- Proposed Surface Water
- Proposed Foul Water
- Proposed Treated Foul Water
- Site Boundary

DRAFT

Project
Ellerbeck Barns
Egremont

Client
Gemma Waghorn

Drawing
Proposed SW & FW Drainage

Project no	Drawing no	Date	Drawn by	Rev	Scale	Sheet
8251	C-P-DN-01	OCT 24	AJ	-	1:100	A1

TWEDDELL
& SLATER
CONSULTING
CIVIL & STRUCTURAL
ENGINEERS

Unit 2, Mereside
Eden Business Park
Penrith, Cumbria, CA11 9FB
Tel 01768 865400
Fax 01768 865002
Email mail@tsceltd.com
Web www.tsceltd.com