


# ROOF SPACE ROOST FOR LONG EARED BATS

## DETAIL 8


- BOX OUT SECTION OF ROOF UNDER THE RIDGE BEAM WHERE LONG EARED BATS CAN ROOST

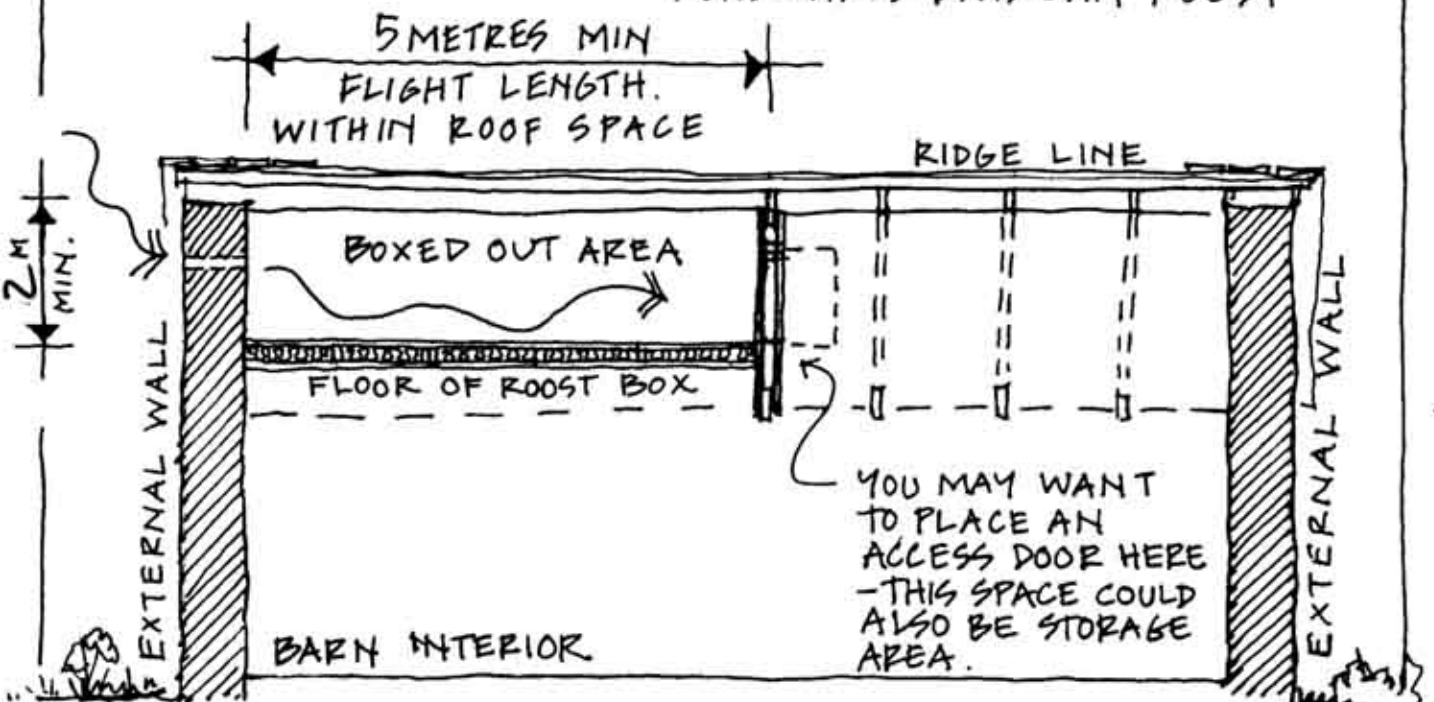

## ~ SECTION THROUGH BARN ~

- BATS GAIN ACCESS TO ROOST BOX VIA GABLE END WALL

SEE DETAIL 1 OR 4

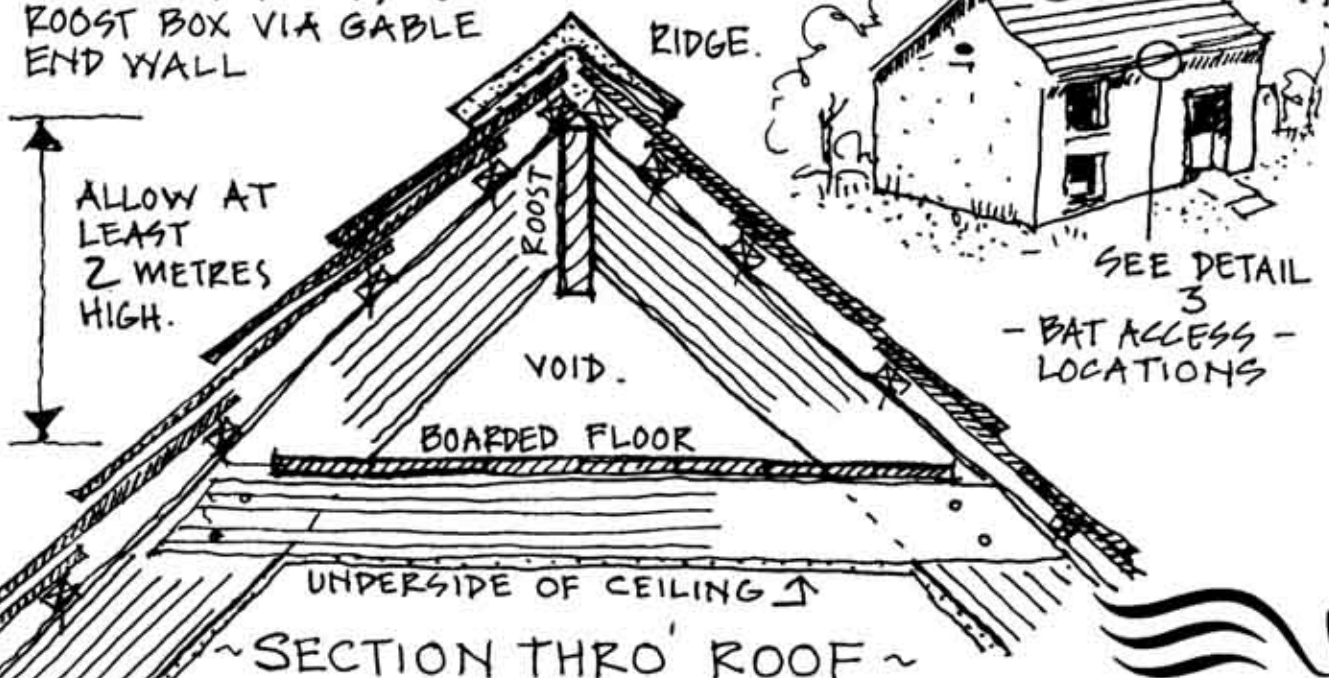

## ~ SECTION THRO' ROOF ~

ENGLISH NATURE