



New Rd

Bus Station Car Park

Bin store

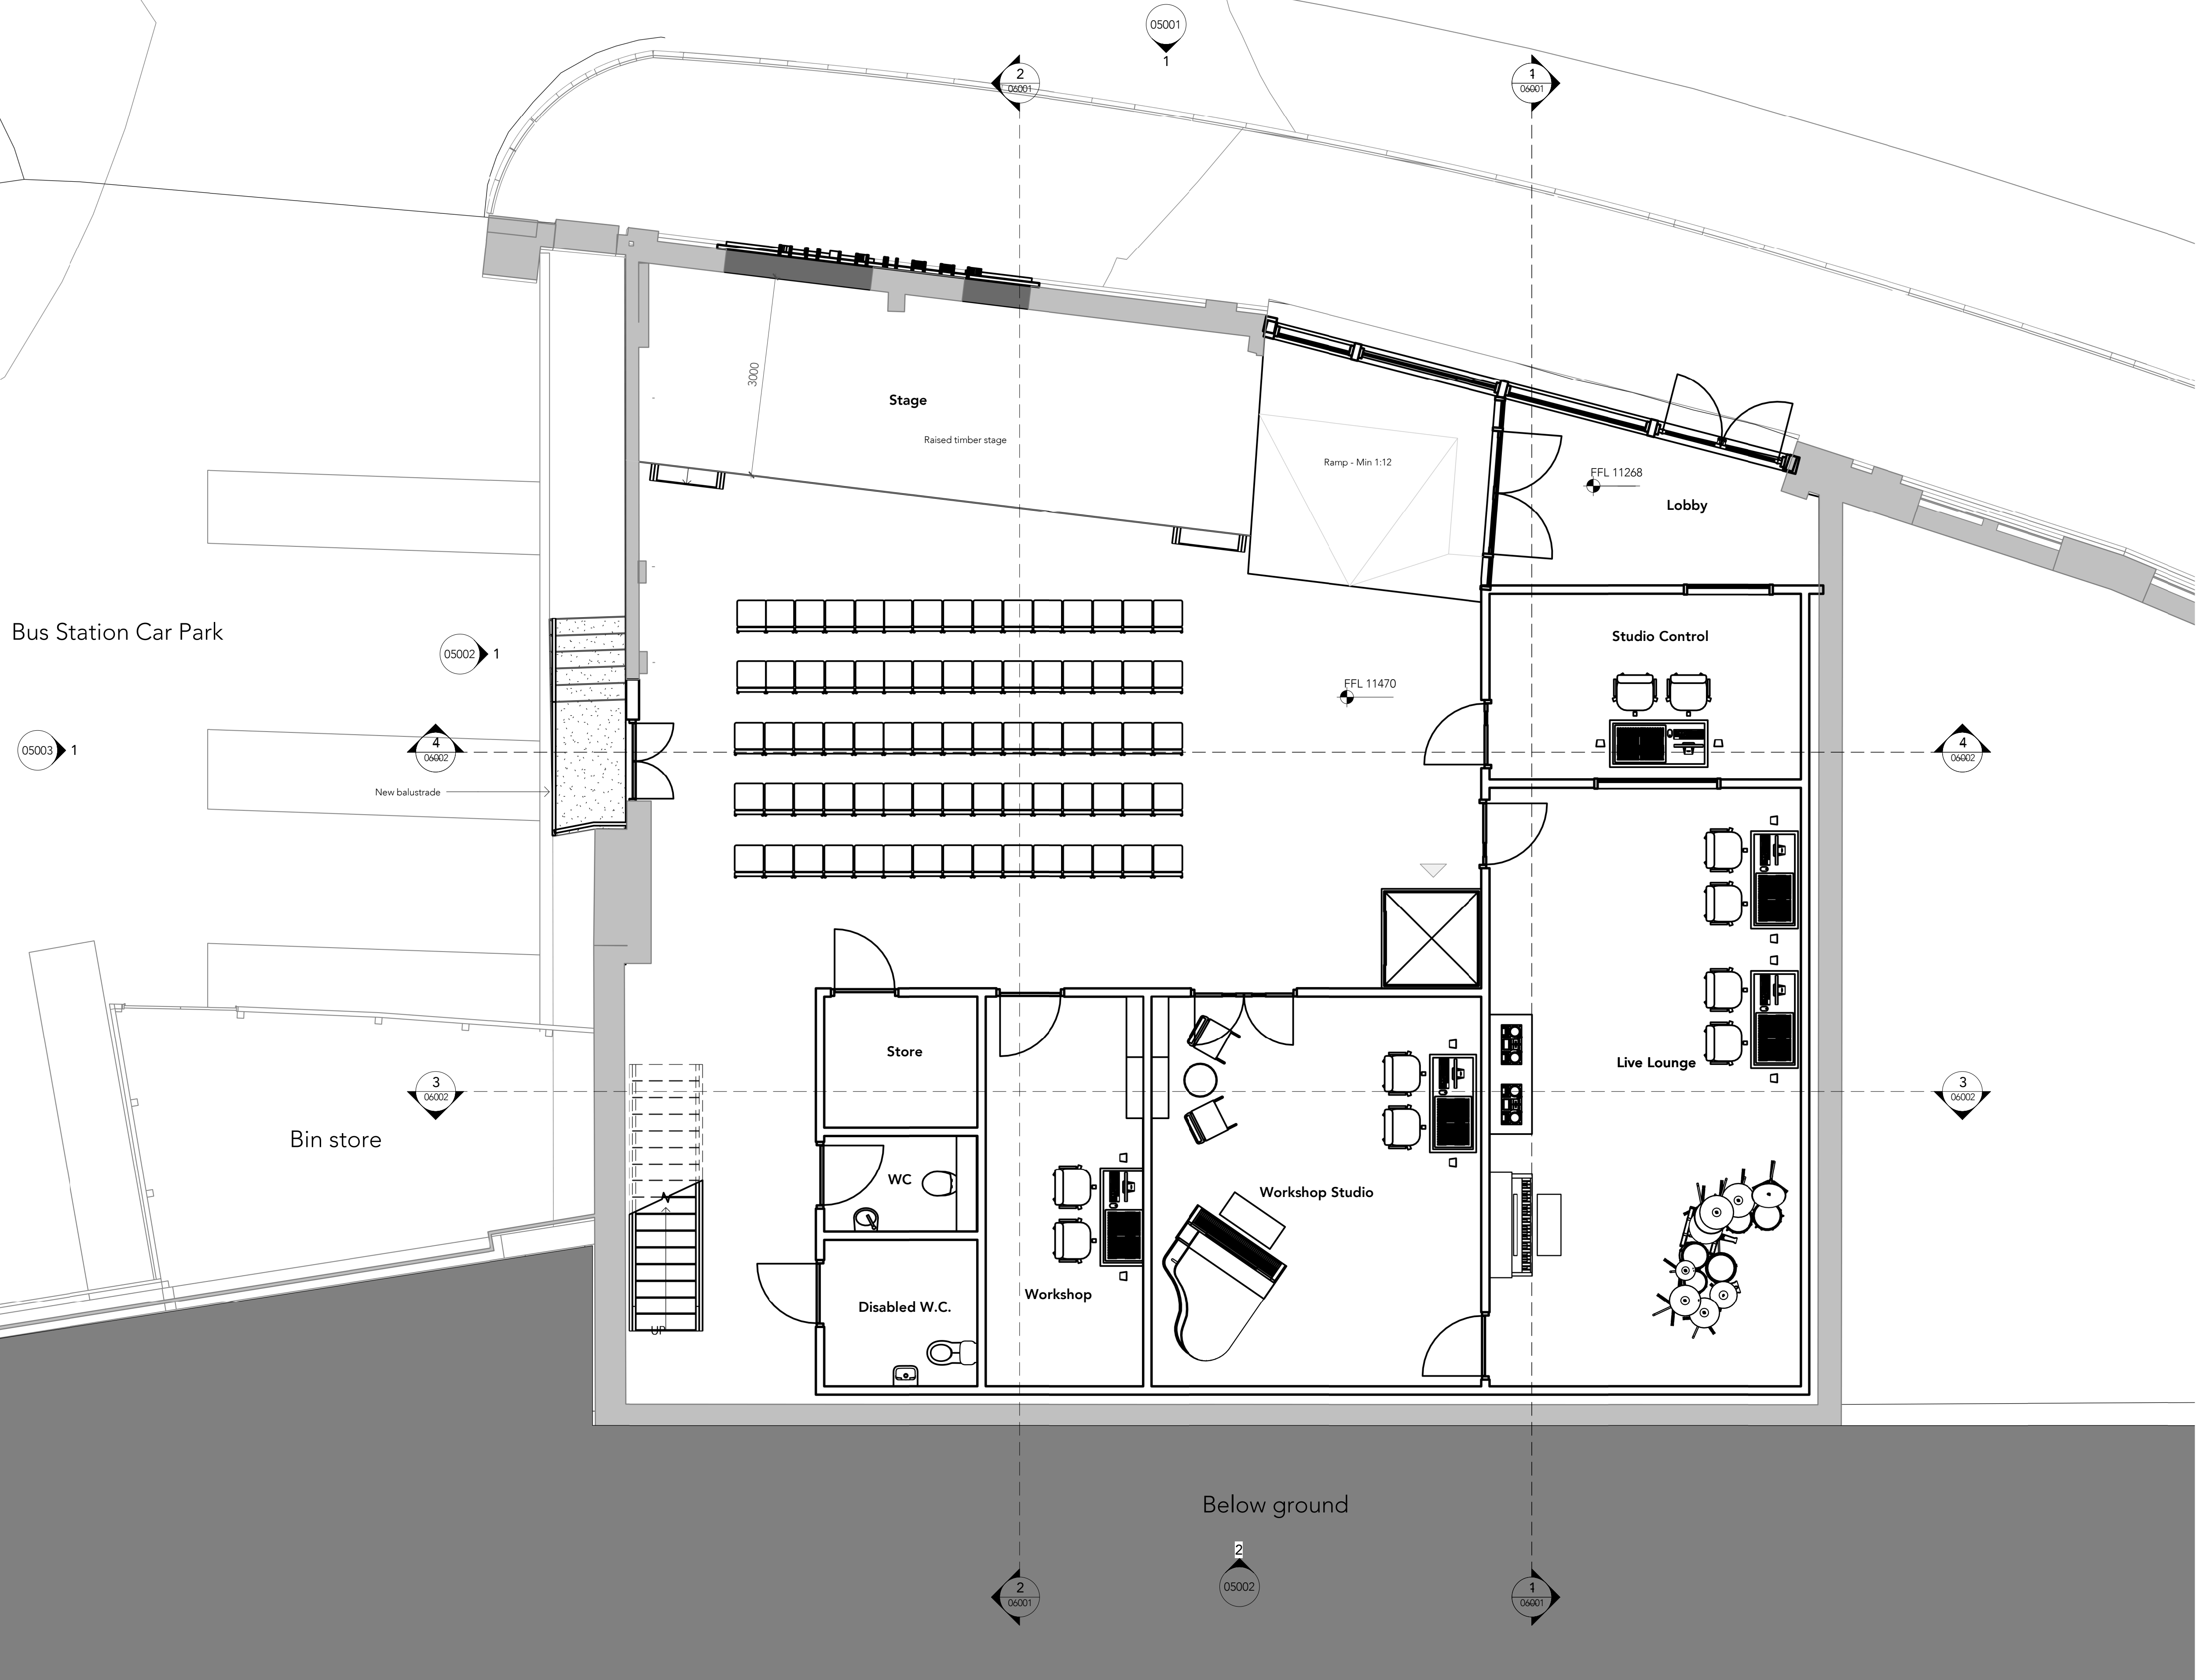

Room Schedule	
Name	Area
00 Ground Floor Plan	
Stage	28 m <sup>2</sup>
Workshop	29 m <sup>2</sup>
Studio	
Disabled W.C.	5 m <sup>2</sup>
Live Lounge	28 m <sup>2</sup>
Workshop	14 m <sup>2</sup>
Studio Control	13 m <sup>2</sup>
WC	3 m <sup>2</sup>
Store	4 m <sup>2</sup>
Lobby	11 m <sup>2</sup>
01 First Floor Plan	
Kitchen	16 m <sup>2</sup>
Store	4 m <sup>2</sup>
Store	14 m <sup>2</sup>
W.C.	5 m <sup>2</sup>
Office	Not Enclosed
Mezzanine	Not Enclosed
Void	Not Enclosed

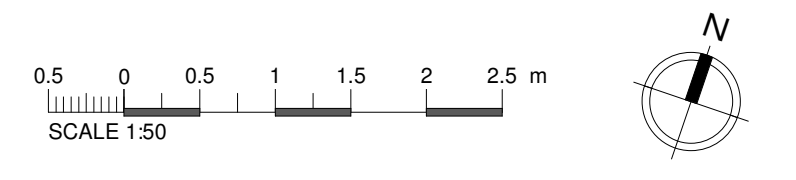

Rev	Date	Ints	Details
P05	26.07.23	KC	Final planning issue
P04	24.07.23	KC	Updated planning drawings
P03	13.07.23	KC	Planning Submission
P02	03.07.23	KC	Planning Co-ordination
P01	18.04.23	TM	First Issue

© The moral rights of the author are hereby asserted.  
 This drawing and design is the sole property of Buttriss Ltd and must not be reproduced without permission.  
 Buttriss Ltd is Registered in England and Wales: 5363573

# Buttriss

41 Bengal Street Manchester M4 6AF  
 Clockwise, Yorkshire House Greek Street, Leeds LS1 5SH  
 T 0161 236 3303 0113 539 7965  
 E contact@buttriss.net  
 W www.buttriss.net

**Project Title** Sound Wave  
**Client** BEC (British Energy Coast)  
**Location** Bus Depot - Whitehaven

**Drawing ref** Proposed Ground Floor Plan

**Date** 26/07/2023 13:22:09 **Scale** 1 : 50  
**Checker** KC **Size** A1  
**Job No:** 9370 **Status** S3 *Subj to Review and Comments*

Project	Origin	Volume	Level	Type	Role	Number	Rev
9370-BUT-XX-GF-DR-A-04002-P05							