



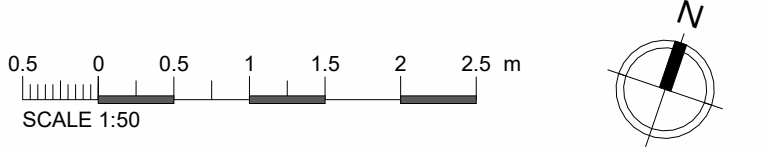

Note:  
Do Not Scale from this drawing.  
Dimensions are to be checked on site.  
If in doubt please ask.

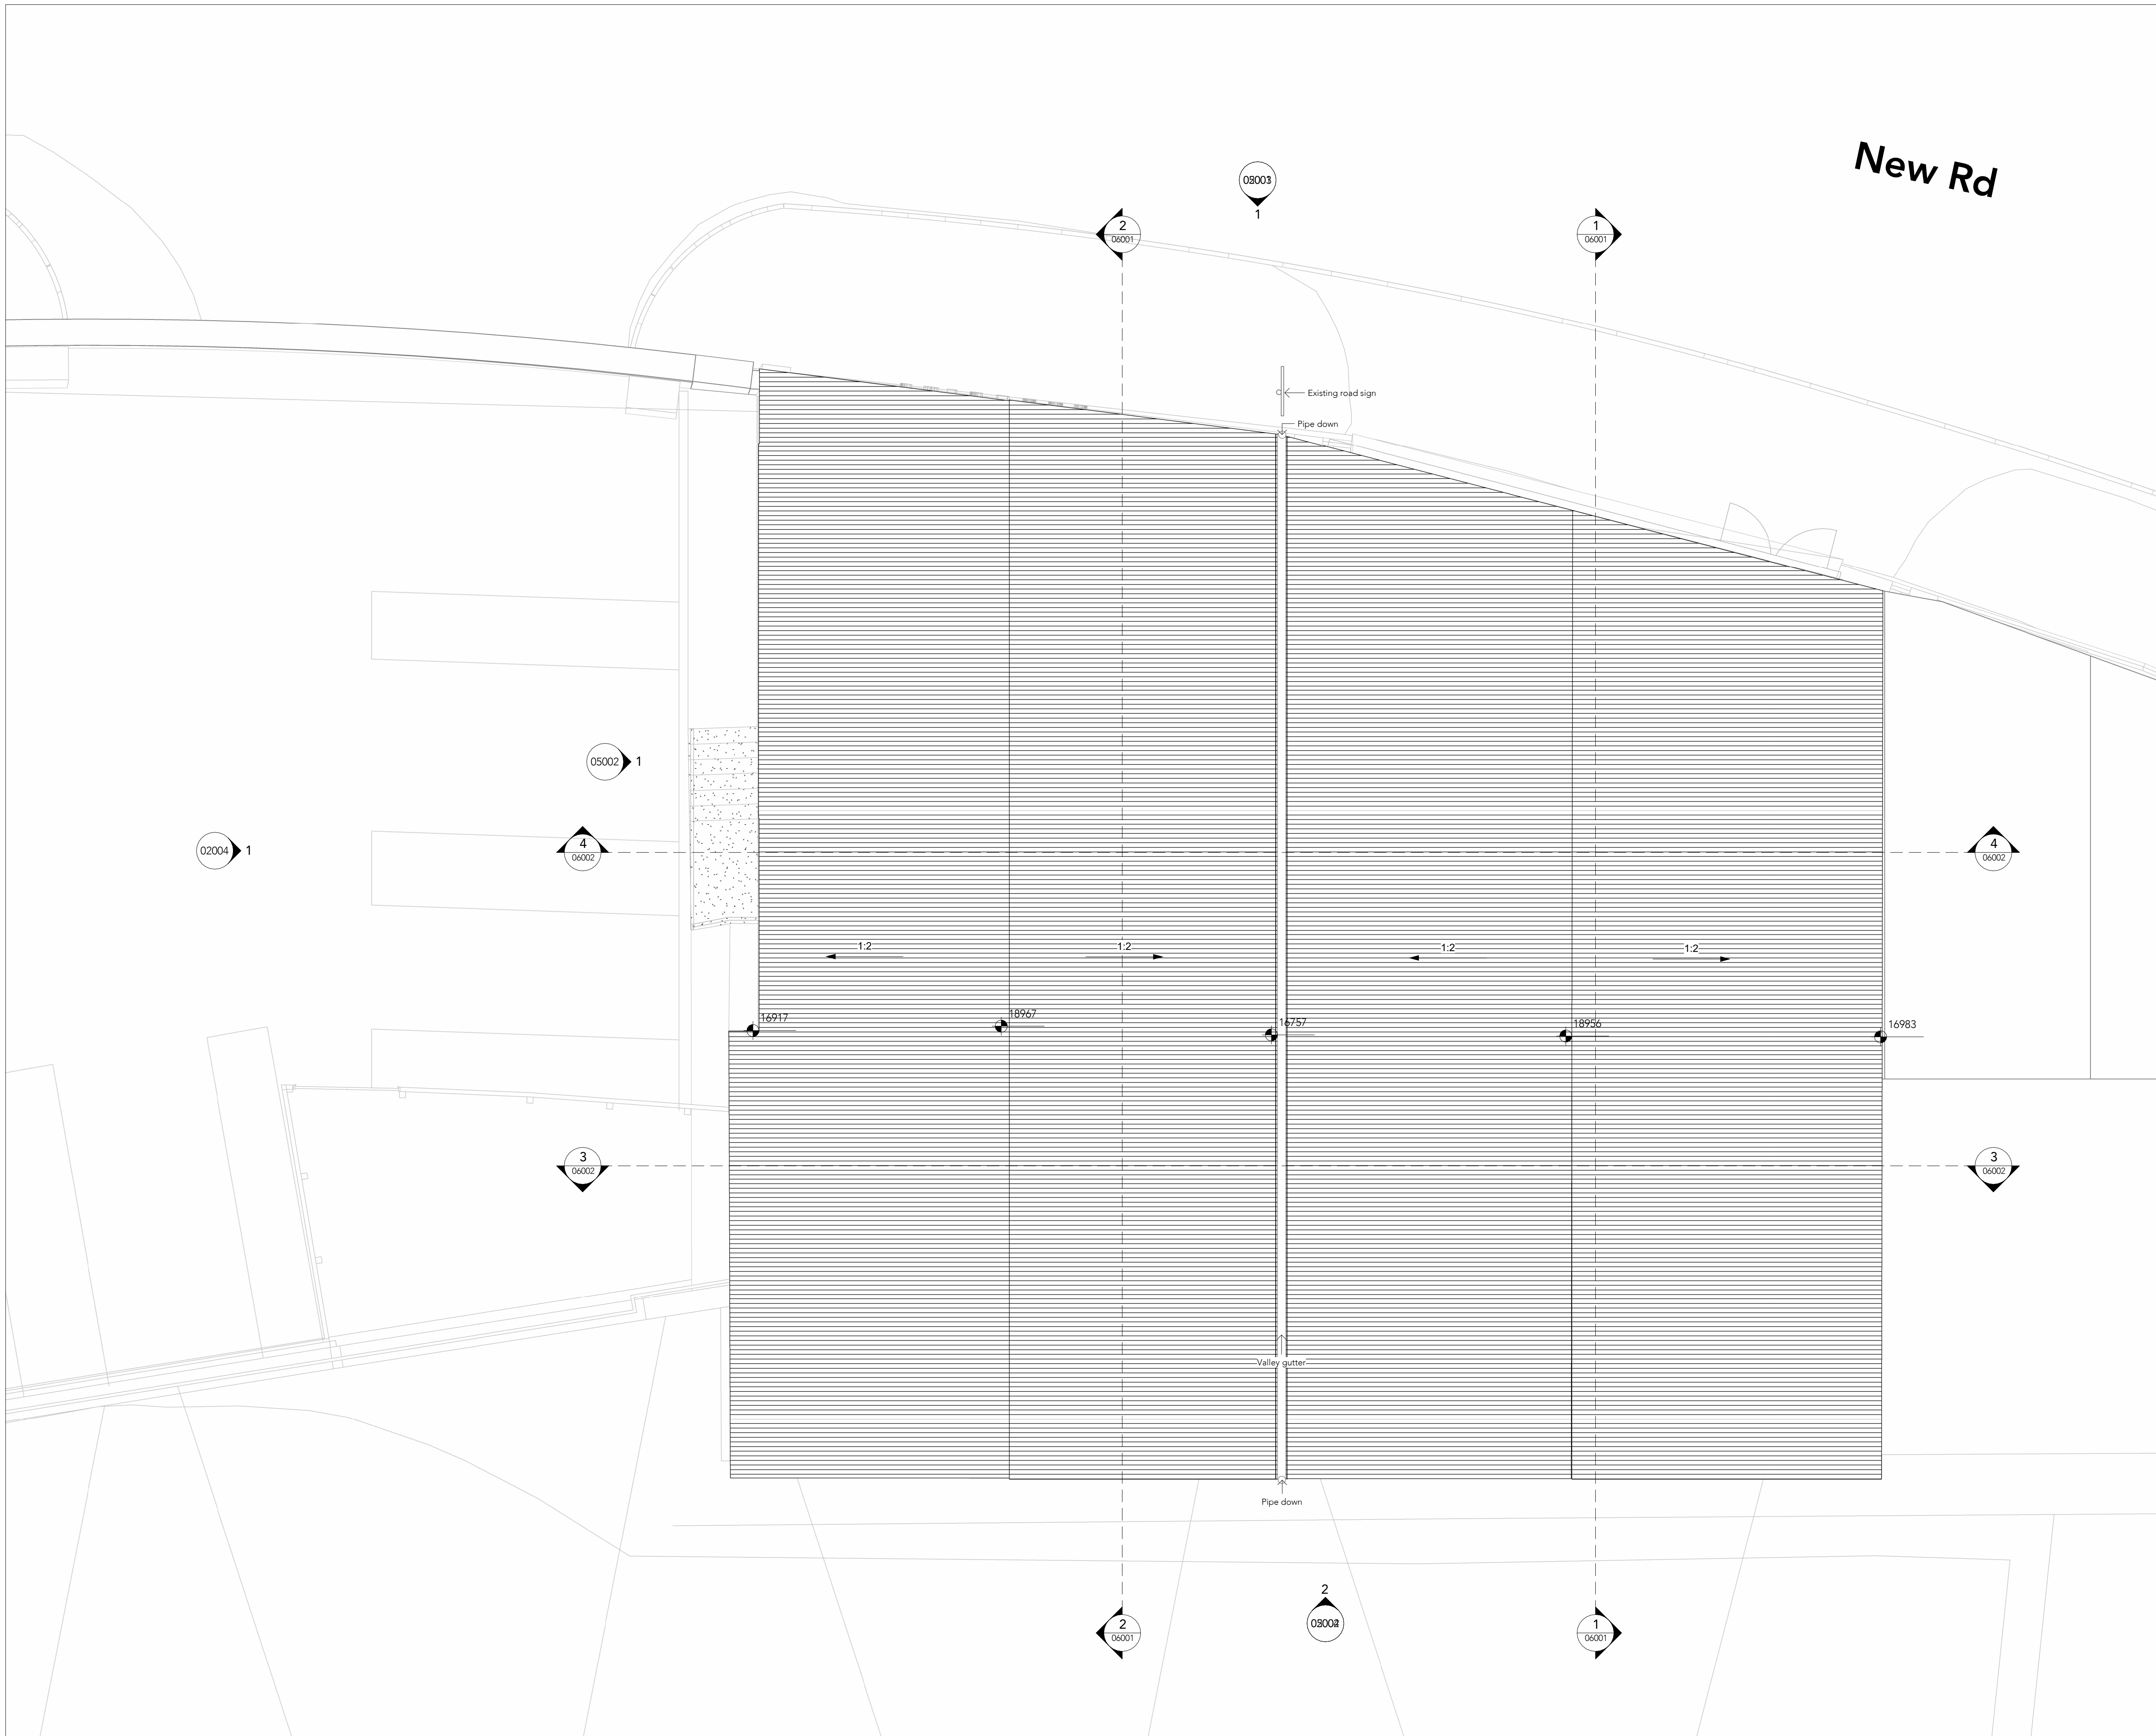

P03	13.07.23	KC	Planning Submission
P02	03.07.23	KC	Planning Co-ordination
P01	18.04.23	TM	First Issue

© The moral rights of the author are hereby asserted.  
This drawing and design is the sole property of Buttress Ltd and must not be reproduced without permission.  
Buttress Ltd is Registered in England and Wales: 5382873

# Buttress

41 Bengal Street  
Manchester  
M4 6AF

Clockwise, Yorkshire House  
Greek Street, Leeds  
LS1 5SH

T 0161 236 3303 0113 539 7965  
E contact@buttress.net  
W www.buttress.net

**Project Title** Sound Wave  
**Client** BEC (British Energy Coast)  
**Location** Bus Depot - Whitehaven

**Drawing ref** Proposed Roof Plan

**Date** 13/07/2023 16:23:11 **Scale** 1:50

**Checker** KC **Size** A1

**Job No:** 9370 **Status** S3 Suitable for Review and Comments

Project	Origin	Volume	Level	Type	Role	Number	Rev
9370-BUT-XX-RF-DR-A-04004-P03							