






Note:
Do Not Scale from this drawing.
Dimensions are to be checked on site.
If in doubt please ask.

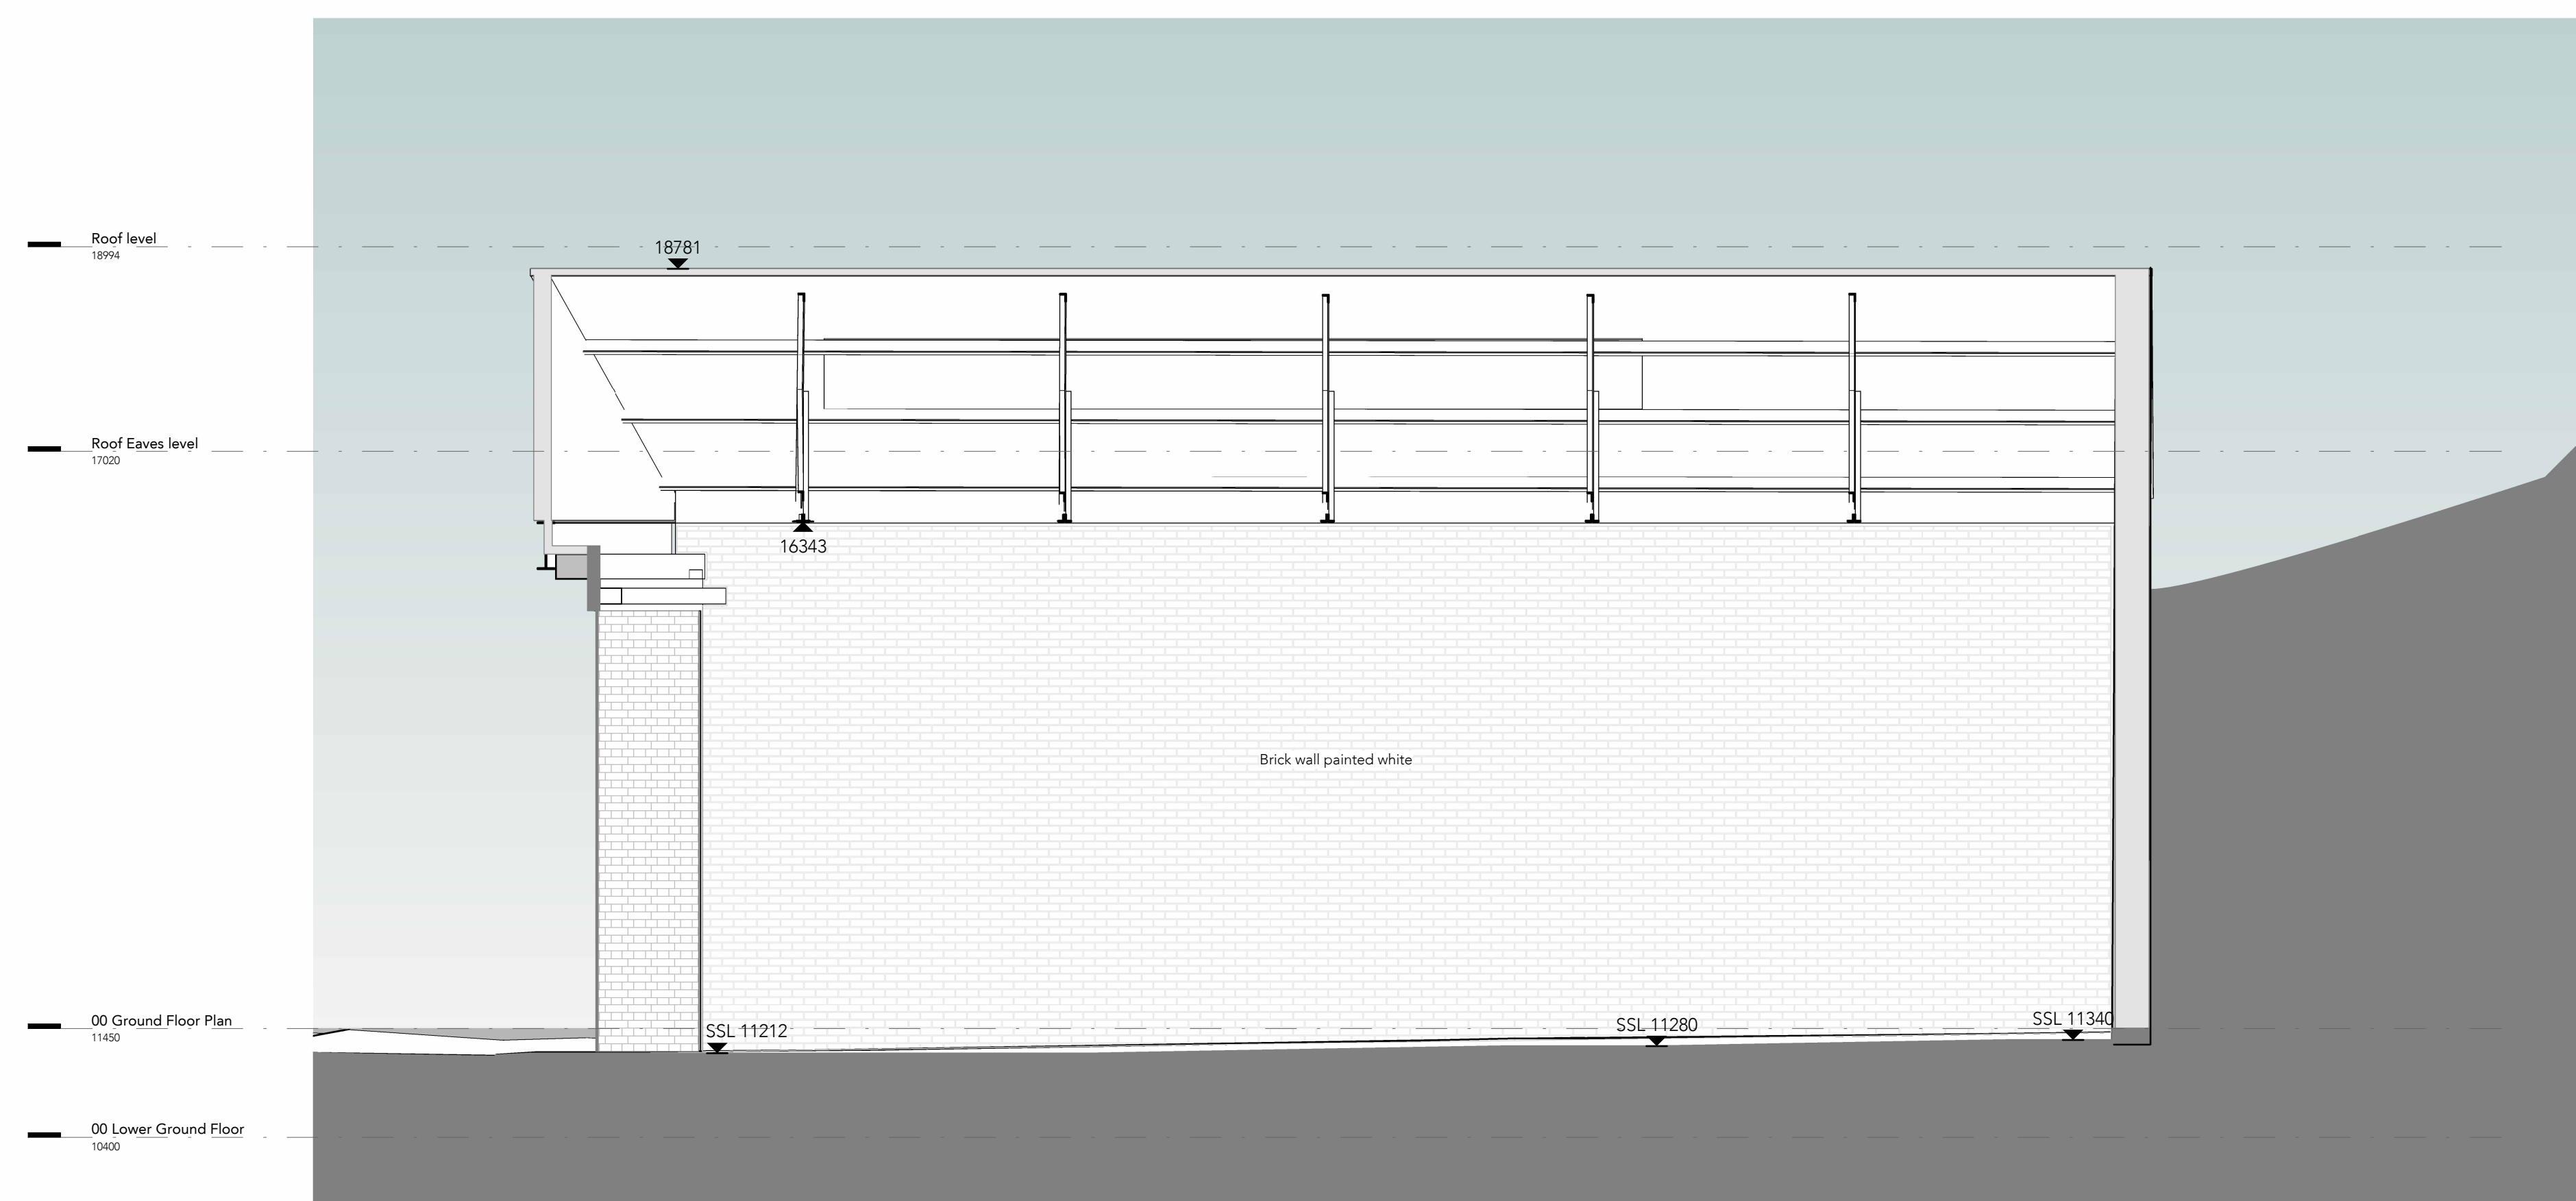



1 Section 1
1:50

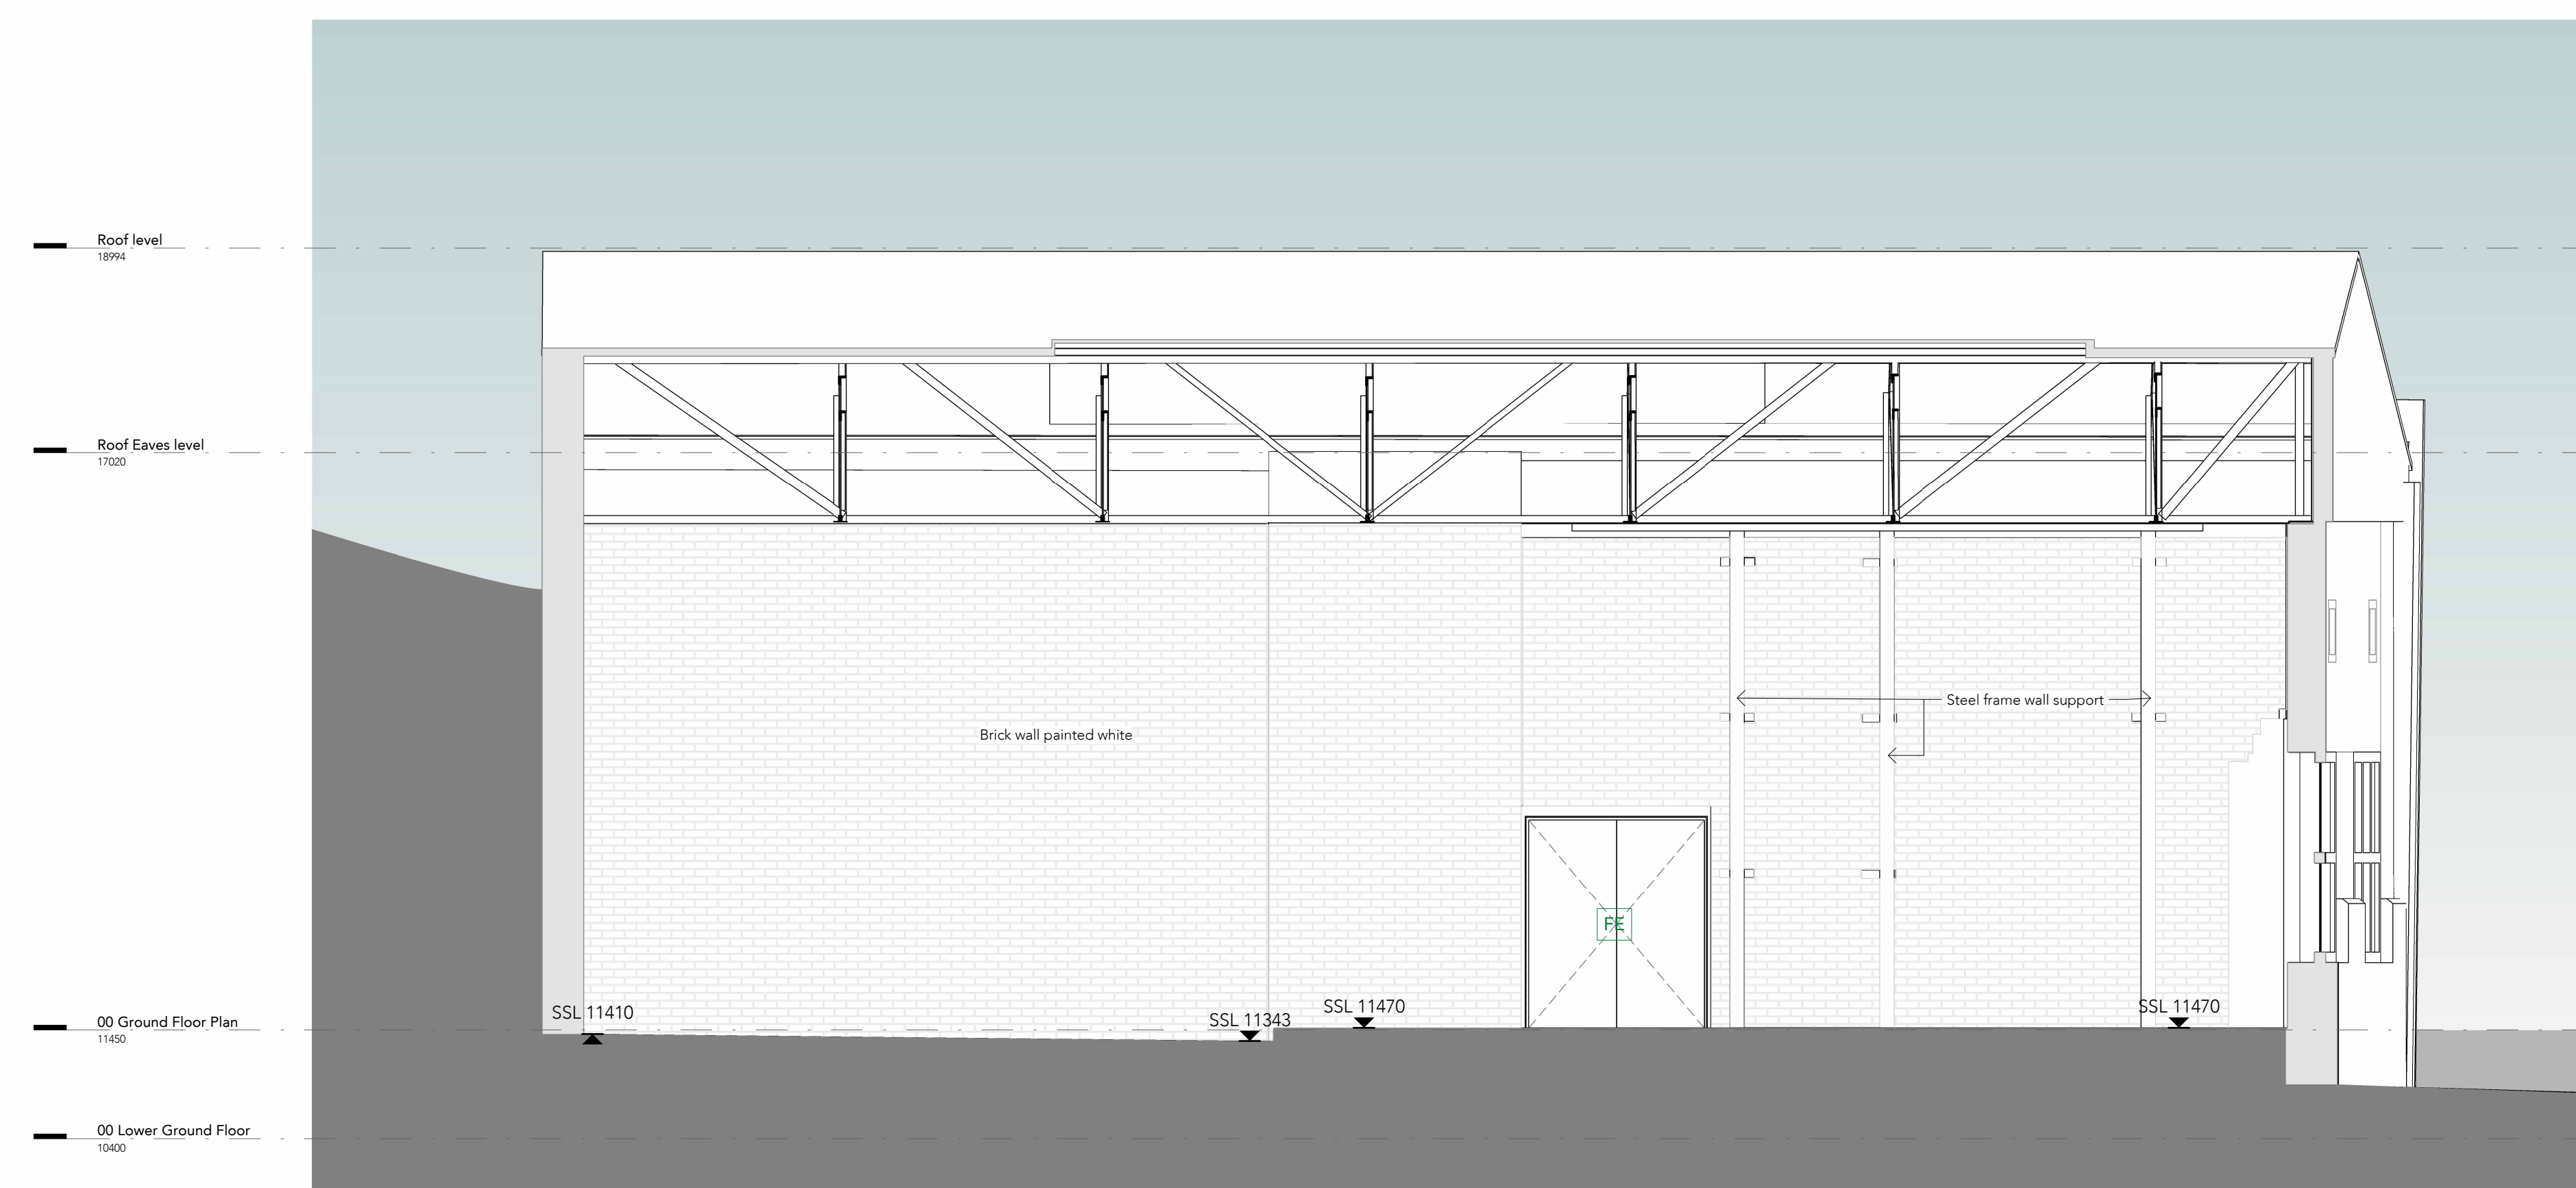

2 Section 2
1:50

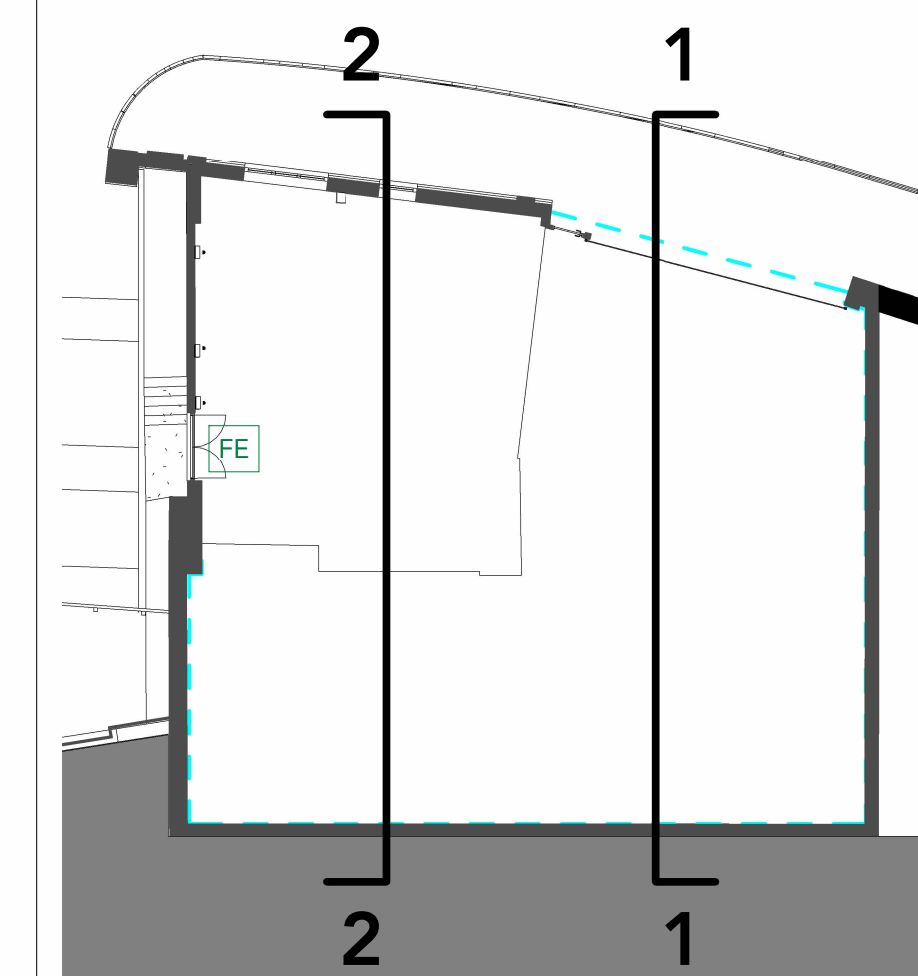

1:200

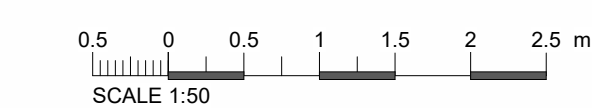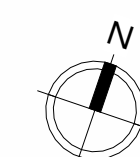

P03	13.07.23	KC	Planning Submission
P02	03.07.23	KC	Planning Co-ordination
P01	18.04.23	TM	First Issue

Rev Date Intis Details

© The moral rights of the author are hereby asserted.
This drawing and design is the sole property of Buttress Ltd and must not be reproduced without permission.
Buttress Ltd is Registered in England and Wales: 5362073

Buttress

41 Bengal Street
Manchester
M4 6AF

Clockwise, Yorkshire House
Greek Street, Leeds
LS1 5SH

T 0161 236 3303 0113 539 7965
E contact@buttress.net
W www.buttress.net

Project Title Sound Wave
Client BEC (British Energy Coast)
Location Bus Depot - Whitehaven

Drawing ref Section 1 and 2

Date 13/07/2023 16:22:01 Scale As indicated

Checker KC Size A1

Job No: 9370 Status S3 Suitable for Review and Comments

Project	Origin	Volume	Level	Type	Role	Number	Rev
9370-BUT-XX-XX-DR-A-03001-P03							