






Note:
Do Not Scale from this drawing.
Dimensions are to be checked on site.
If in doubt please ask.

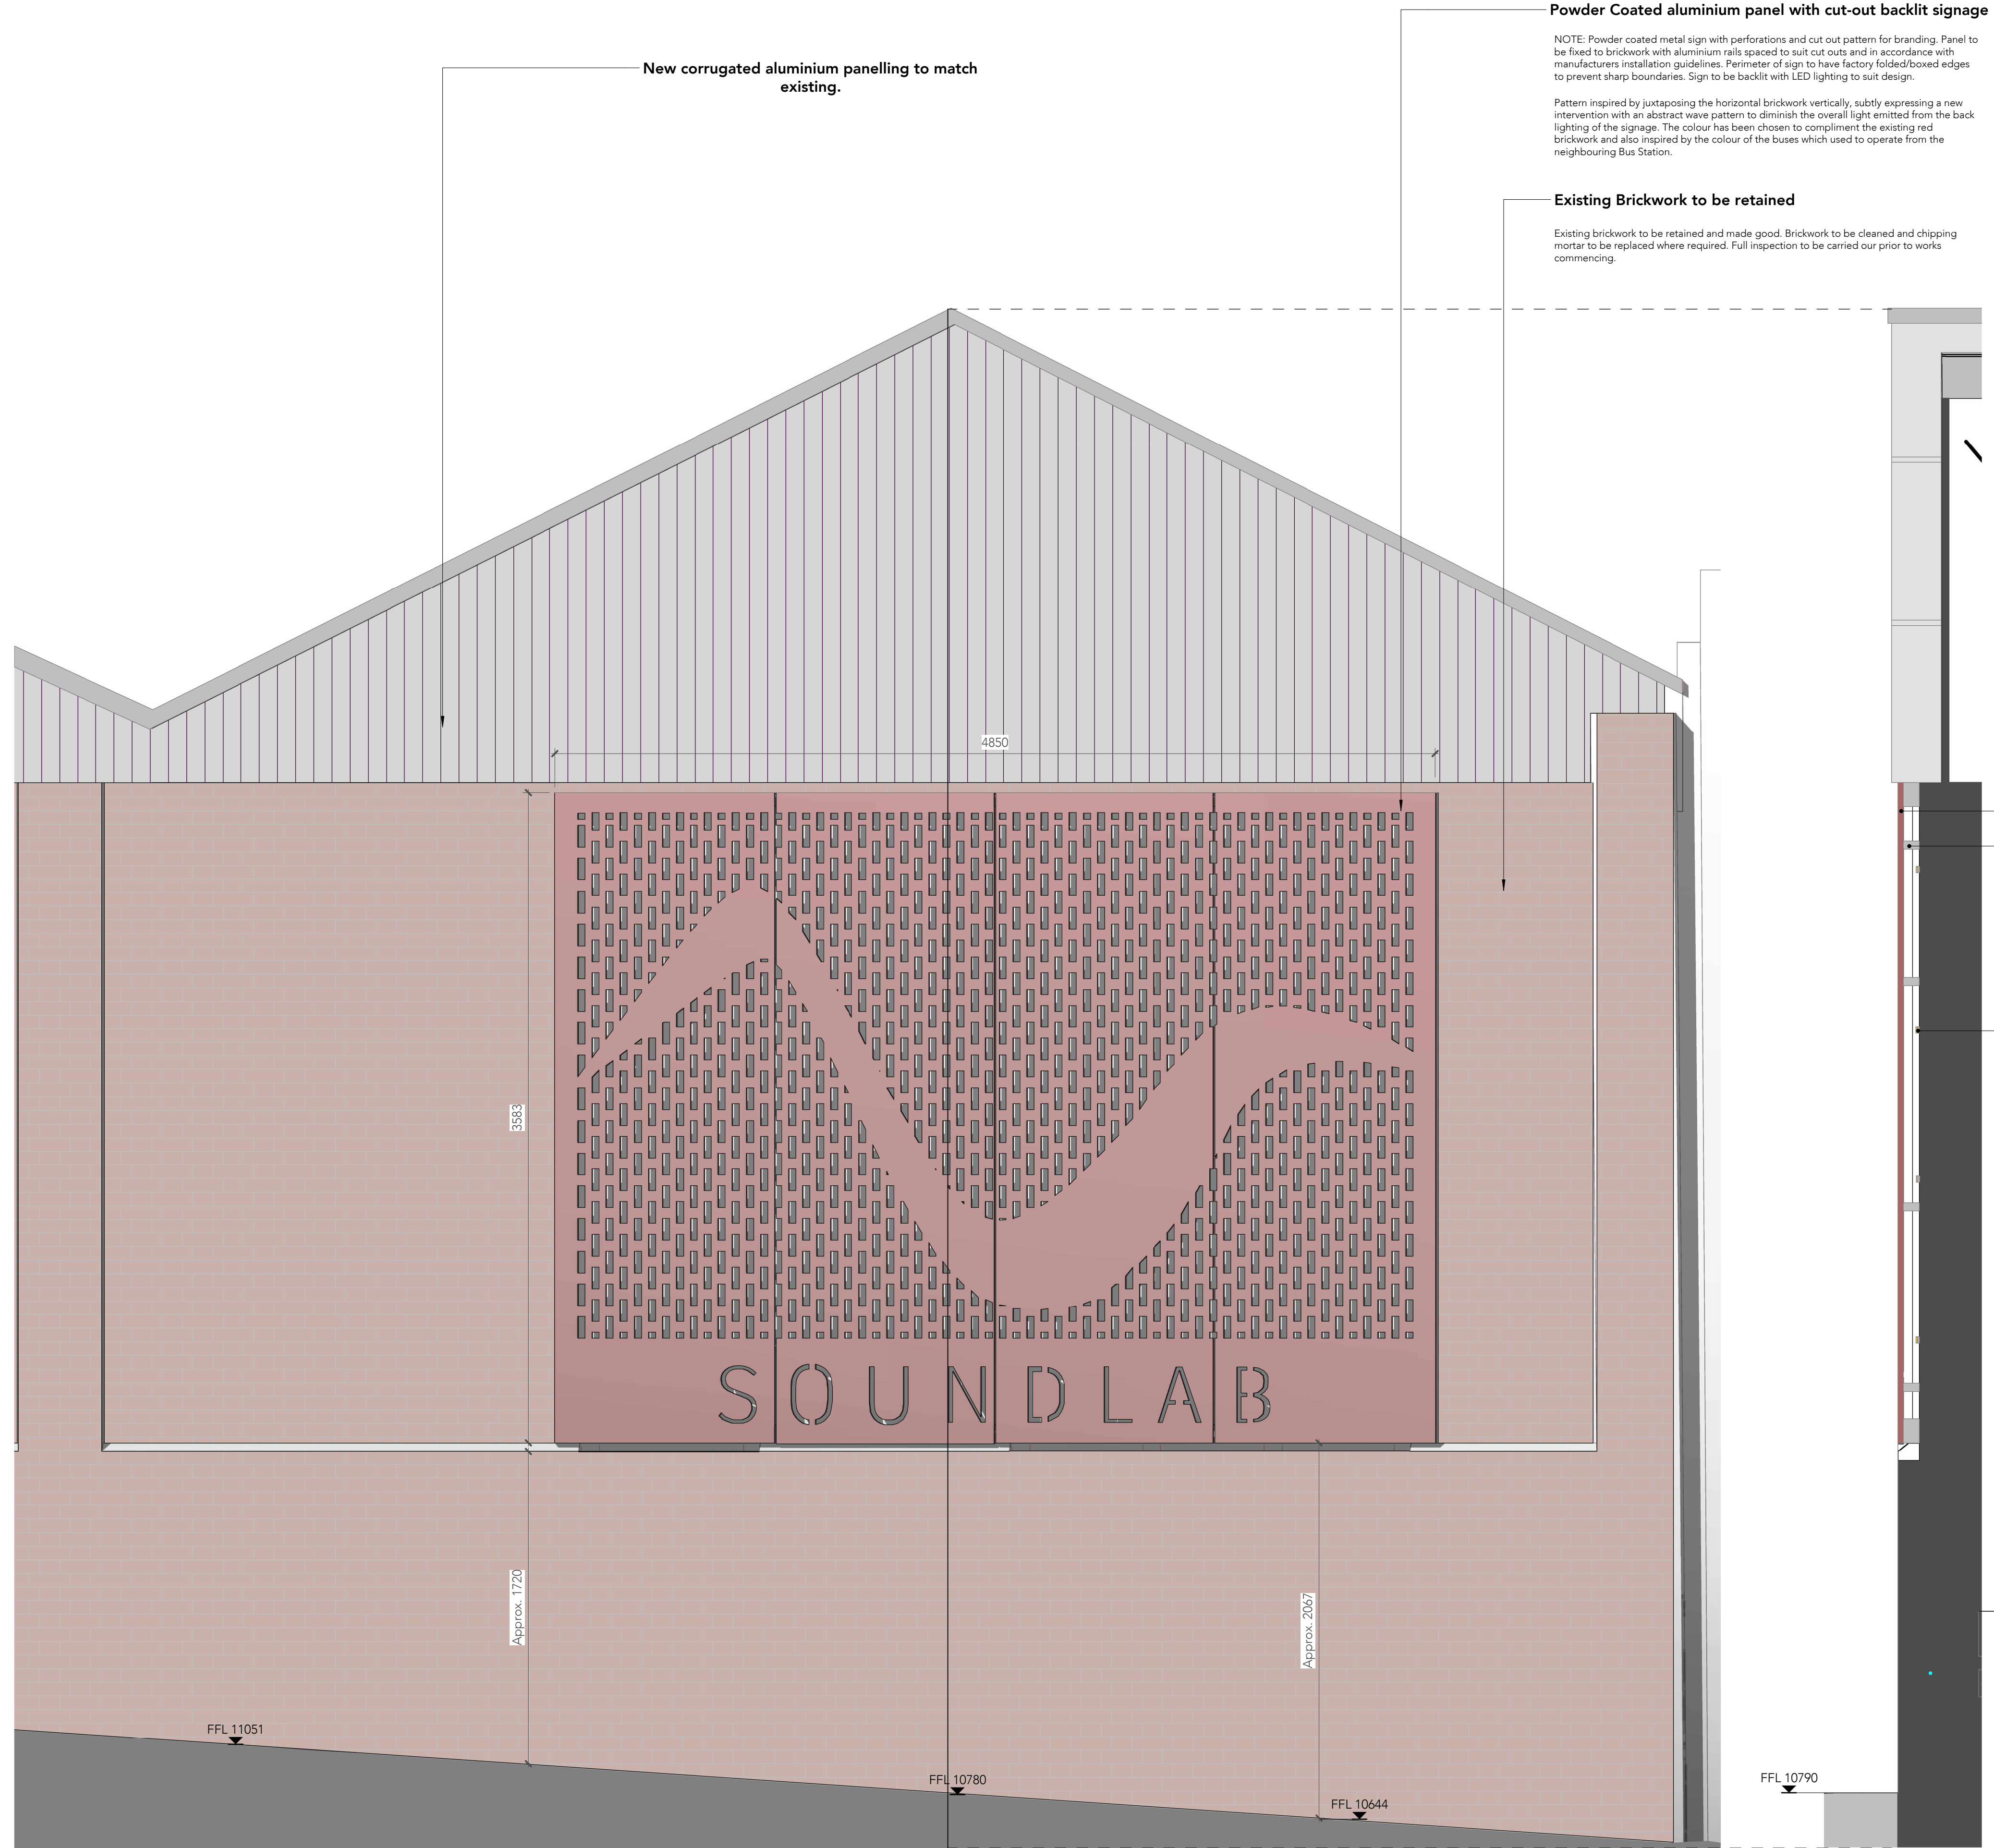

NOTE: The name 'Soundlab' has not been confirmed and may change. The text style and proportions will remain the same

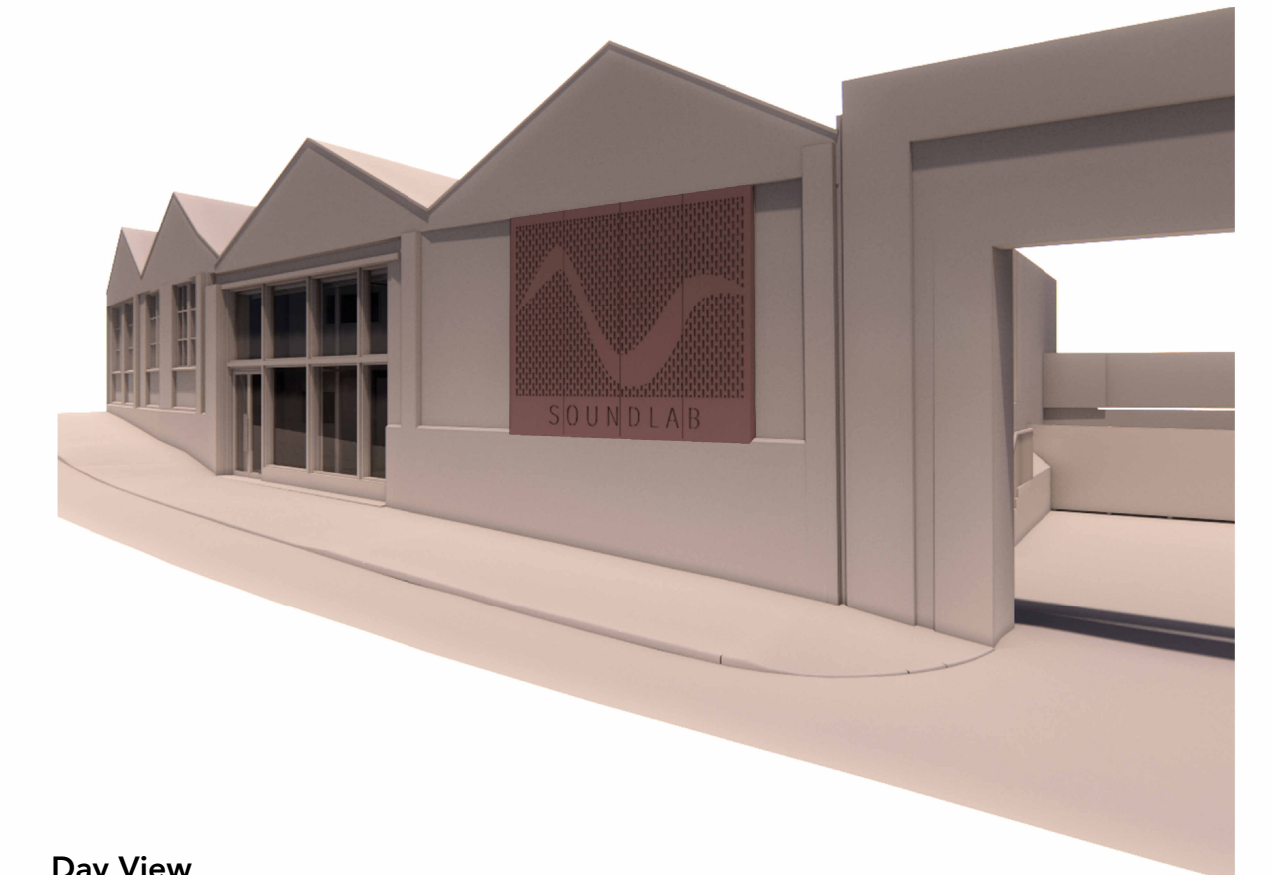


Day View

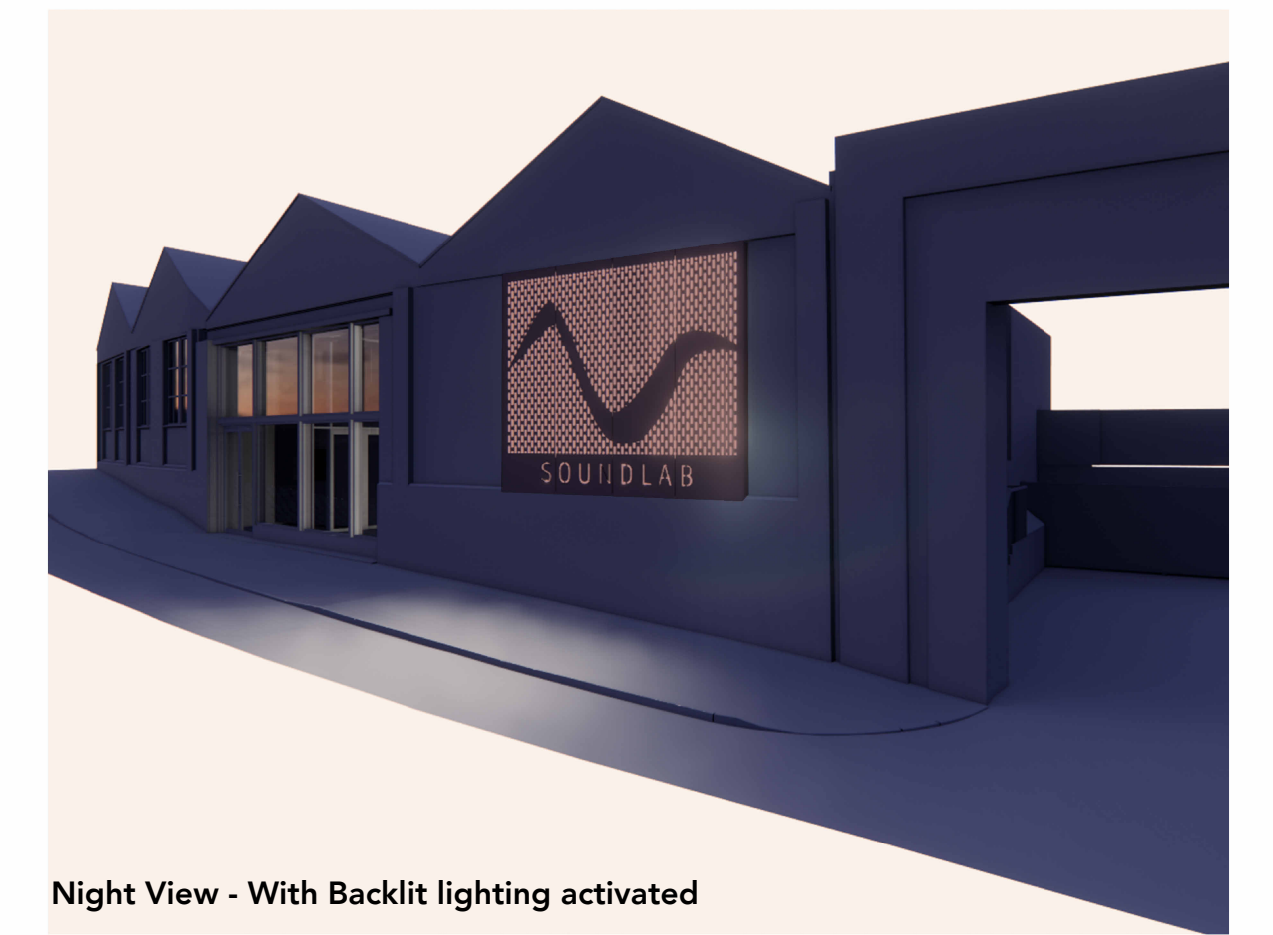


Night View - With Backlit lighting activated



Sample swatch of existing brickwork to be retained.

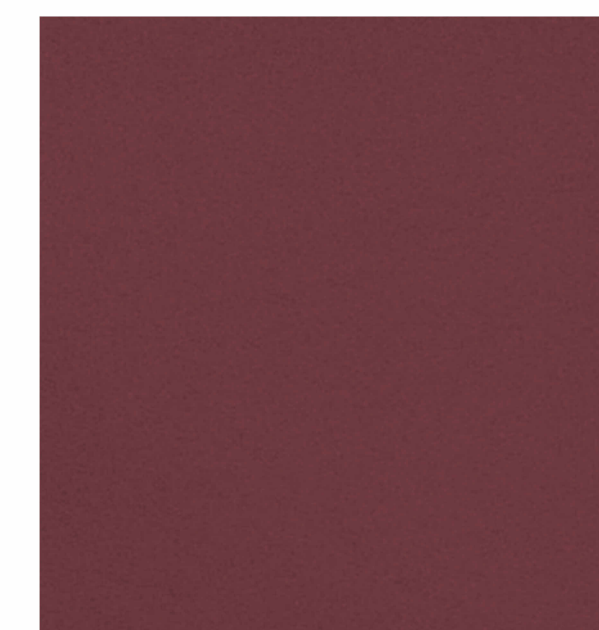

Example swatch of Proposed Powder Coated Aluminium cladding panel - in a 'deep burnt red'.

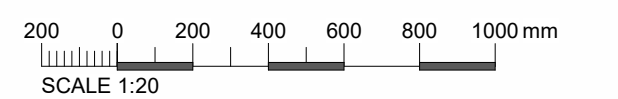

Rev	Date	Ints	Details
P02	24.08.23	TM	Amendments
P01	22.08.23	TM	Planning Comments

© The moral rights of the author are hereby asserted.
This drawing and design is the sole property of Buttress Ltd and must not be reproduced without permission.
Buttress Ltd is Registered in England and Wales: 5362073

Buttress

41 Bengal Street
Manchester
M4 6AF

Clockwise, Yorkshire House
Greek Street, Leeds
LS1 5SH

T 0161 236 3303 0113 539 7965
E contact@buttress.net
W www.buttress.net

Project Title SoundWave
Client BEC (British Energy Coast)
Location Bus Depot - Whitehaven

Drawing ref Signage Elevation

Date 24/08/2023 11:22:59 **Scale** 1 : 20

Checker KC **Size** A1

Job No: 9370 **Status** 50 Initial Status

Project Origin Volume Level Type Role Number Rev
9370-BUT-XX-XX-DR-A-05003-P02

1 North Elevation - Signage Elevation
1 : 20

2 Cladding Section
1 : 20