




1 King St. - Proposed
1 : 50

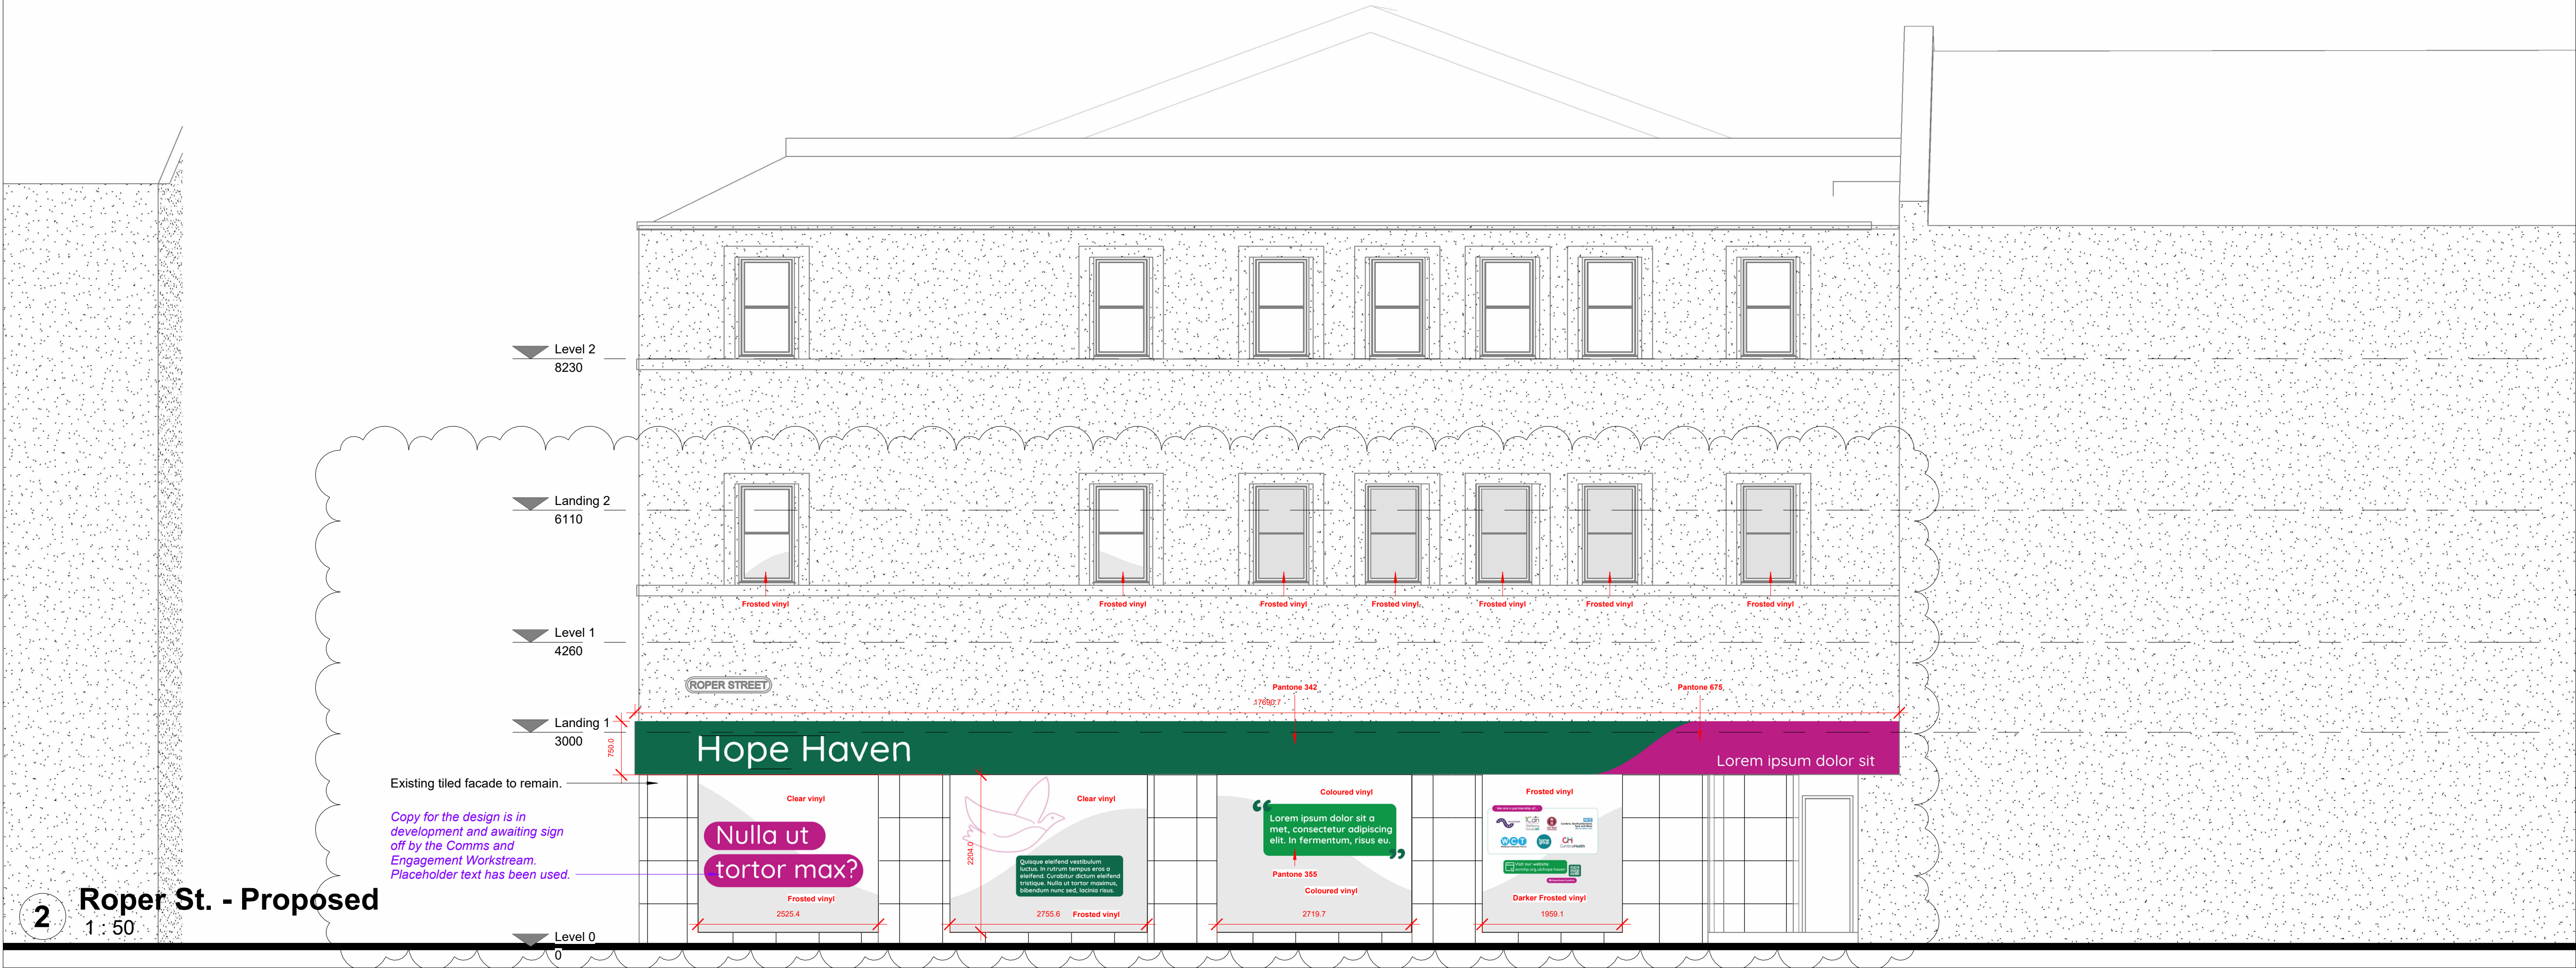

2 Roper St. - Proposed
1 : 50

Revisions	
A	02/06/2025 Planning Issue
B	14/08/2025 Revised planning drawings
C	16/10/2025 Revised manifestations to existing glazing. Revised signage.

PLANNING	
© ALL INFORMATION COPYRIGHT OF PH PARTNERSHIP	
	
P H Partnership	
PH Partnership Architects A: 10 Lumley Court, Chester-le-Street, DH2 1AN W: www.phpartnerships.co.uk T: 0191 410 9838	Client Whitehaven Community Trust A: 13-14 Market Place, Whitehaven, CA28 7JB
Drawing Scale 1 : 50 @ A1	Do not scale drawing Check all dimensions on site
Project Name Whitehaven Hope Haven	
Project Address 40, 41 King St, Cumbria CA28 7JN	
Drawing Name Planning - Proposed Elevations	
Drawing Number & Revision 9840-PHP-01-ZZ-DR-A-8004_C	