

Our Ref: A118106

Mr S Blacker
SRE Associates

By email

13 November 2020

Dear Simon

NETHERTOWN ROAD, ST BEES – ACCESS APPRAISAL

As requested, WYG have been appointed to provide advice on access to a small proposed residential development, likely upto 3 units, on land off Nethertown Road, St Bees.

The site is located on the southern edge of St Bees village, a parcel of land which fronts onto Nethertown Road. Nethertown Road is a single-track road connecting St Bees and Nethertown, which serves many direct frontage and small residential accesses. In the vicinity of the site, the road is 2.3m wide with a 0.5m wide grass verge. The site lies within the 30mph speed limit for the village and has an existing access in the form of a double field gate at the northern boundary.

A traffic survey was undertaken on Nethertown Road by Traffic Sense Ltd. An Automatic Traffic Counter (ATC) was installed and recorded a full week of data between 3rd and 9th August 2020, inclusive of both. The full ATC report is attached. The ATC recorded average 24-hour 85th percentile speeds of:

- 22.5mph northbound
- 22.2mph southbound


Using Manual for Streets, the required visibility splays for the recorded traffic speeds are:

- 26.3m to the left (looking south)
- 25.8m to the right (looking north)

An access can be provided in the form of a private shared driveway from Nethertown Road. The access is 4.1m wide with a 45-degree verge crossing. The required visibility splays are achievable from a 2.4m set-back distance at a number of points along the site frontage. The attached WYG Drawing A118106/C001 shows one indicative location for the proposed access and the required

visibility splays at that point. A shared private driveway could serve up to 5 dwellings; if only a single dwelling is proposed the access could be reduced in width.

Yours sincerely

 


Eleanor Bunn

Transport Planner

WYG Environment Planning Transport Limited

Enc WYG Drawing A118106/C001
 ATC results

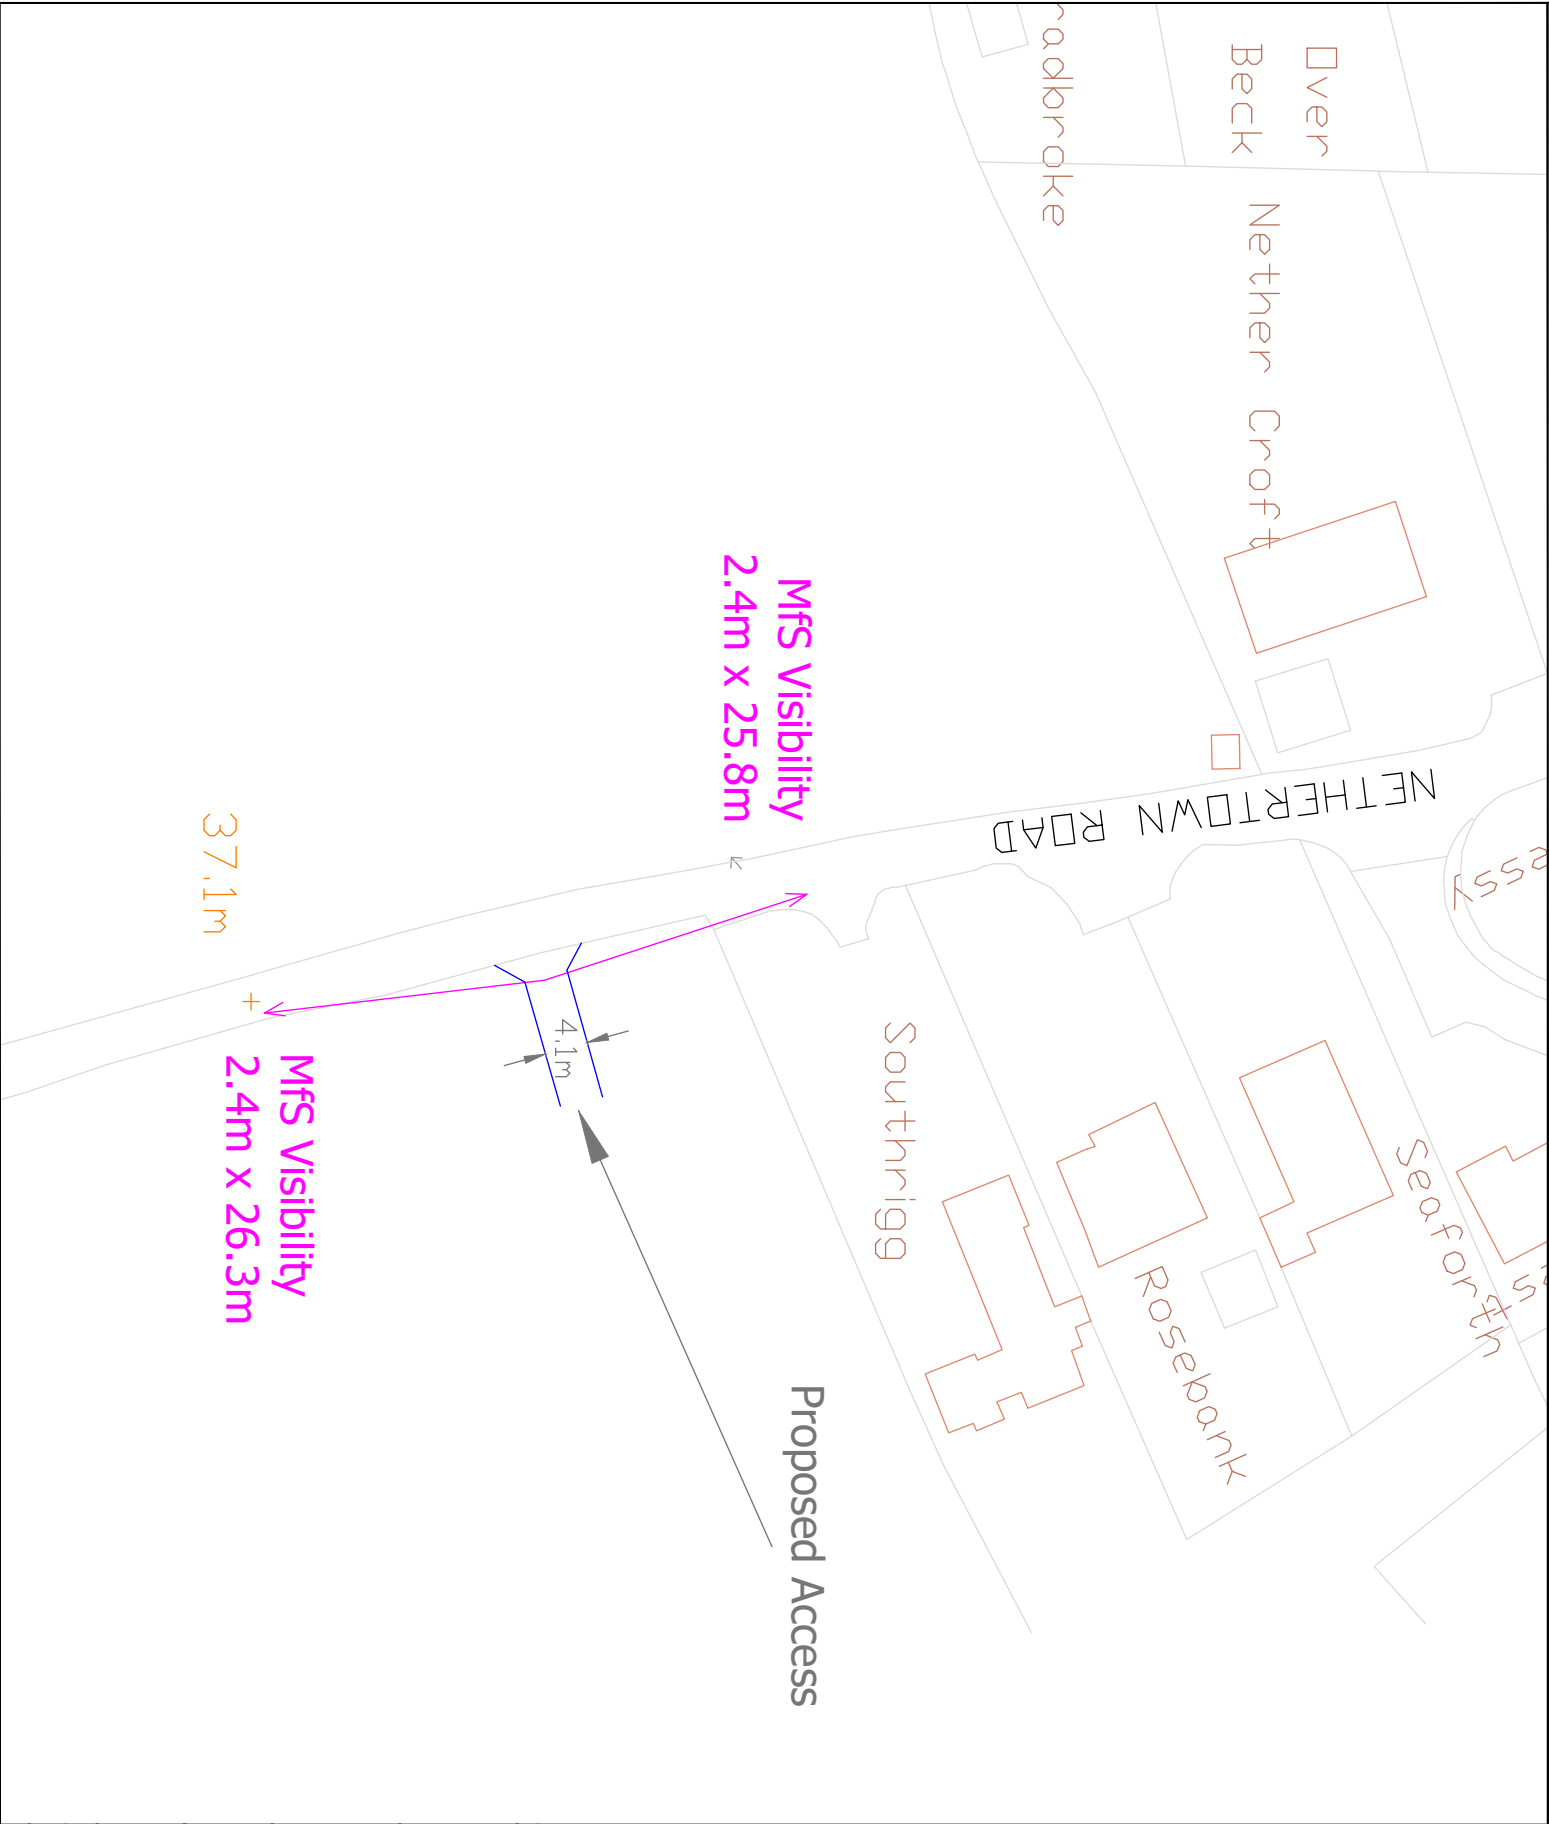

DO NOT SCALE. CONTRACTOR TO CHECK ALL DIMENSIONS AND REPORT ANY OMISSIONS OR ERRORS



REV	DESCRIPTION	BY	CHK	APP	DATE
Client:					
SRE ASSOCIATES					

LAKELAND BUSINESS PARK
LAMPUGH ROAD
COCKERMOUTH
CA13 0QT

TEL: +44 (0)1900 888 600
FAX: +44 (0)1900 825 324
e-mail: cmdb@wyg.com

Project:
LAND AT NETHERTOWN ROAD
ST BEES

Drawing Title:

INDICATIVE LOCATION OF PROPOSED ACCESS
& VISIBILITY SPLAYS

Scale @	A3	Drawn	Date	Checked	Date	Approved	Date
1:500	EB	10.11.20	NB	10.11.20	NB	10.11.20	
Project No.	Office Type	Drawing No.	Revision				
A118106	91	18	C001	-			

Automatic Classified Counts, St Bees

LOCATION: NETHERTOWN ROAD
Direction: SOUTHBOUND




Automatic Classified Counts, St Bees

LOCATION: NETHERTOWN ROAD
Direction: SOUTHBOUND




Automatic Classified Counts, St Bees

LOCATION: NETHERTOWN ROAD
Direction: NORTHBOUND


