




PANEL VAN - TURN AROUND - 1 TO 500 SCALE

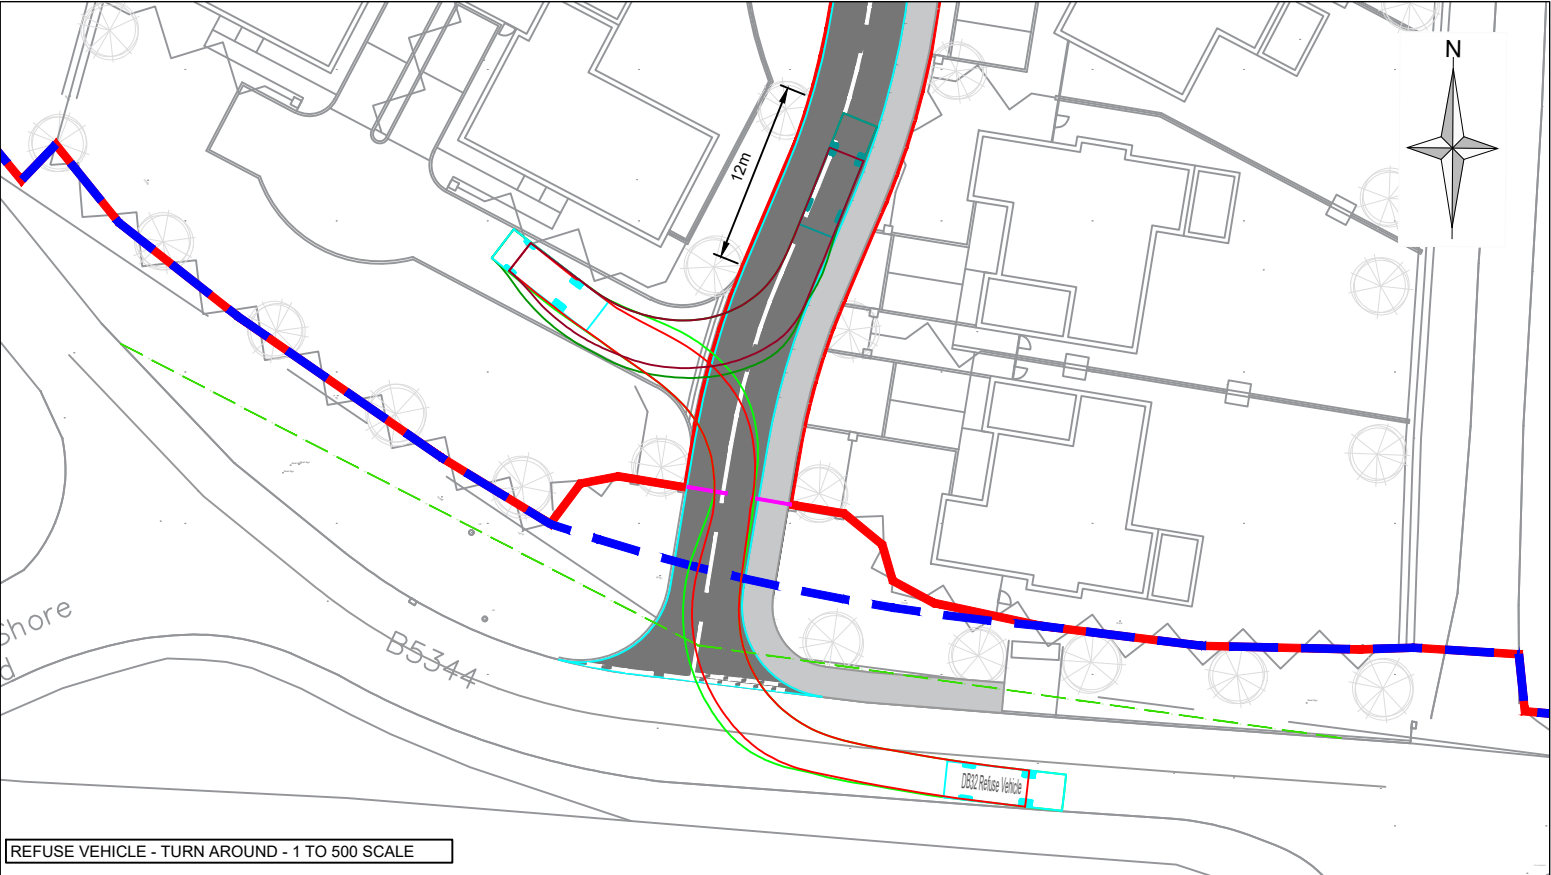

REFUSE VEHICLE - TURN AROUND - 1 TO 500 SCALE

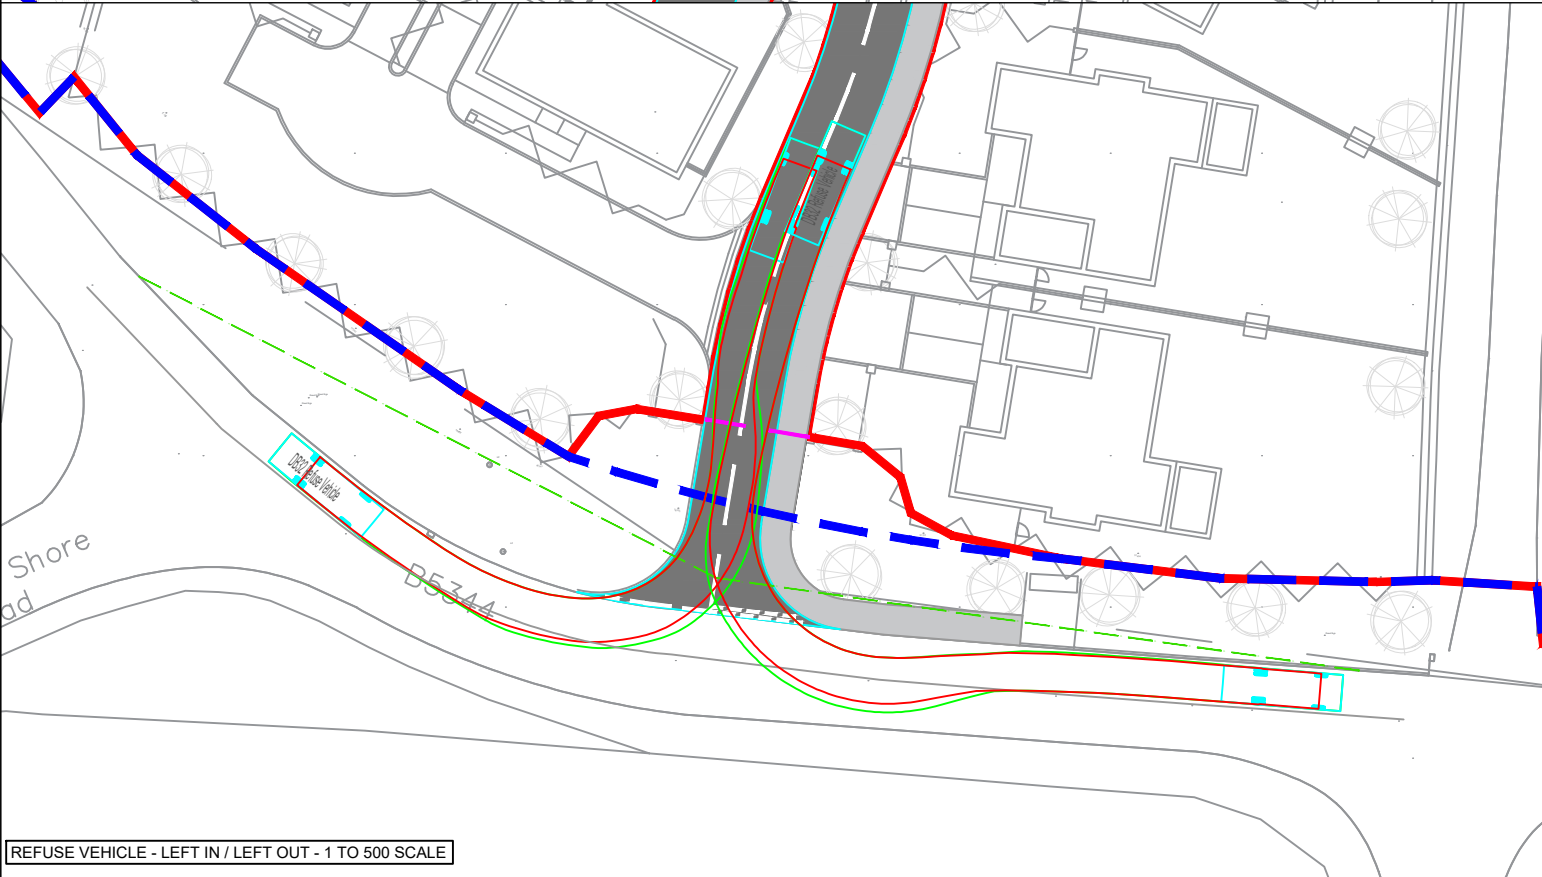

REFUSE VEHICLE - LEFT IN / LEFT OUT - 1 TO 500 SCALE

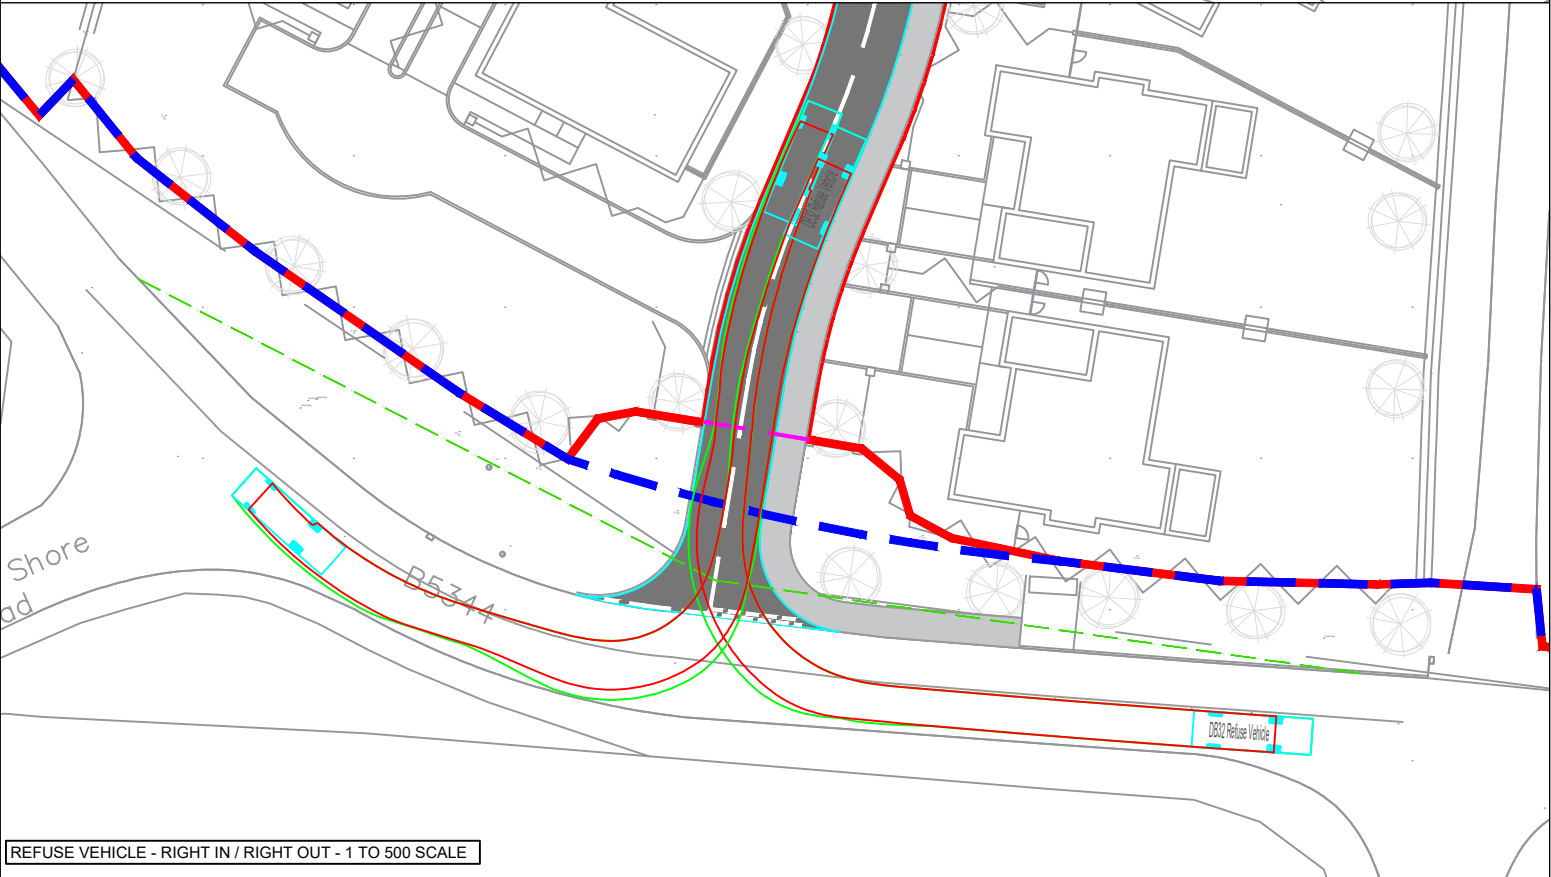

REFUSE VEHICLE - RIGHT IN / RIGHT OUT - 1 TO 500 SCALE

		Client GRAEME MORGAN	
www.astutetransport.com		Project STATION ROAD, DRIGG	
Drawing Status & Suitability Code Preliminary		Drawing Title VEHICLE TRACKING	
Drawn LB	Checked RW	Date 20.11.25	
Date 20.11.25	Date 20.11.25	Rev. P02	
Drawing Number A24085-0100-002	Scale 1:500	@ A3	Astute Project No. A24085

Rev	Amendments	Date	By	Chk	Auth
P02	UPDATED INTERNAL LAYOUT	03.12.25	LB	RW	RW
P01	FIRST ISSUE	20.11.25	LB	RW	RW

Legend:

DB32 Refuse Vehicle
Overall Length 7.900m
Overall Width 2.400m
Overall Body Height 3.153m
Min Body Ground Clearance 0.388m
Max Track Width 2.400m
Lock to lock time 6.00s
Kerb to Kerb Turning Radius 9.625m

3.5t Panel Van
Overall Length 5.339m
Overall Width 1.986m
Overall Body Height 2.565m
Min Body Ground Clearance 0.338m
Track Width 1.986m
Lock to lock time 4.00s
Kerb to Kerb Turning Radius 6.400m

Notes:

1. THIS IS NOT A CONSTRUCTION DRAWING AND IS INTENDED FOR ILLUSTRATIVE PURPOSES ONLY.