



NOTES.
1. DO NOT SCALE FROM THIS DRAWING.
2. ALL DIMENSIONS ARE IN METRES UNLESS OTHERWISE STATED.

KEY: PROPOSED DRAINAGE

- ADOPTABLE HIGHWAY DRAIN
- PRIVATE SURFACE WATER DRAIN
- PRIVATE FOUL SEWER
- MANHOLE
- MANHOLE WITH BACKDROP
- CATCHPIT
- HEADWALL
- GULLY
- CHANNEL DRAIN
- SURFACE WATER INSPECTION CHAMBER
- FOUL INSPECTION CHAMBER
- RODDING EYE
- RISING MAIN
- DRAINAGE EXCEEDANCE ROUTE
- INFILTRATION TRENCH



	</
--	--	----

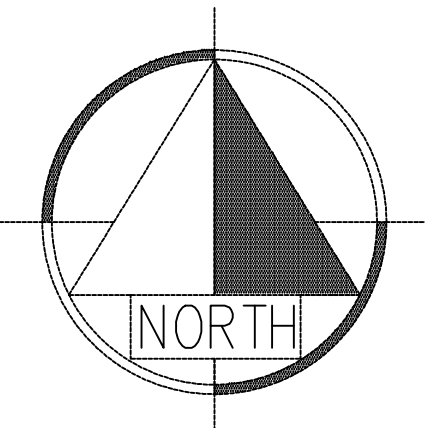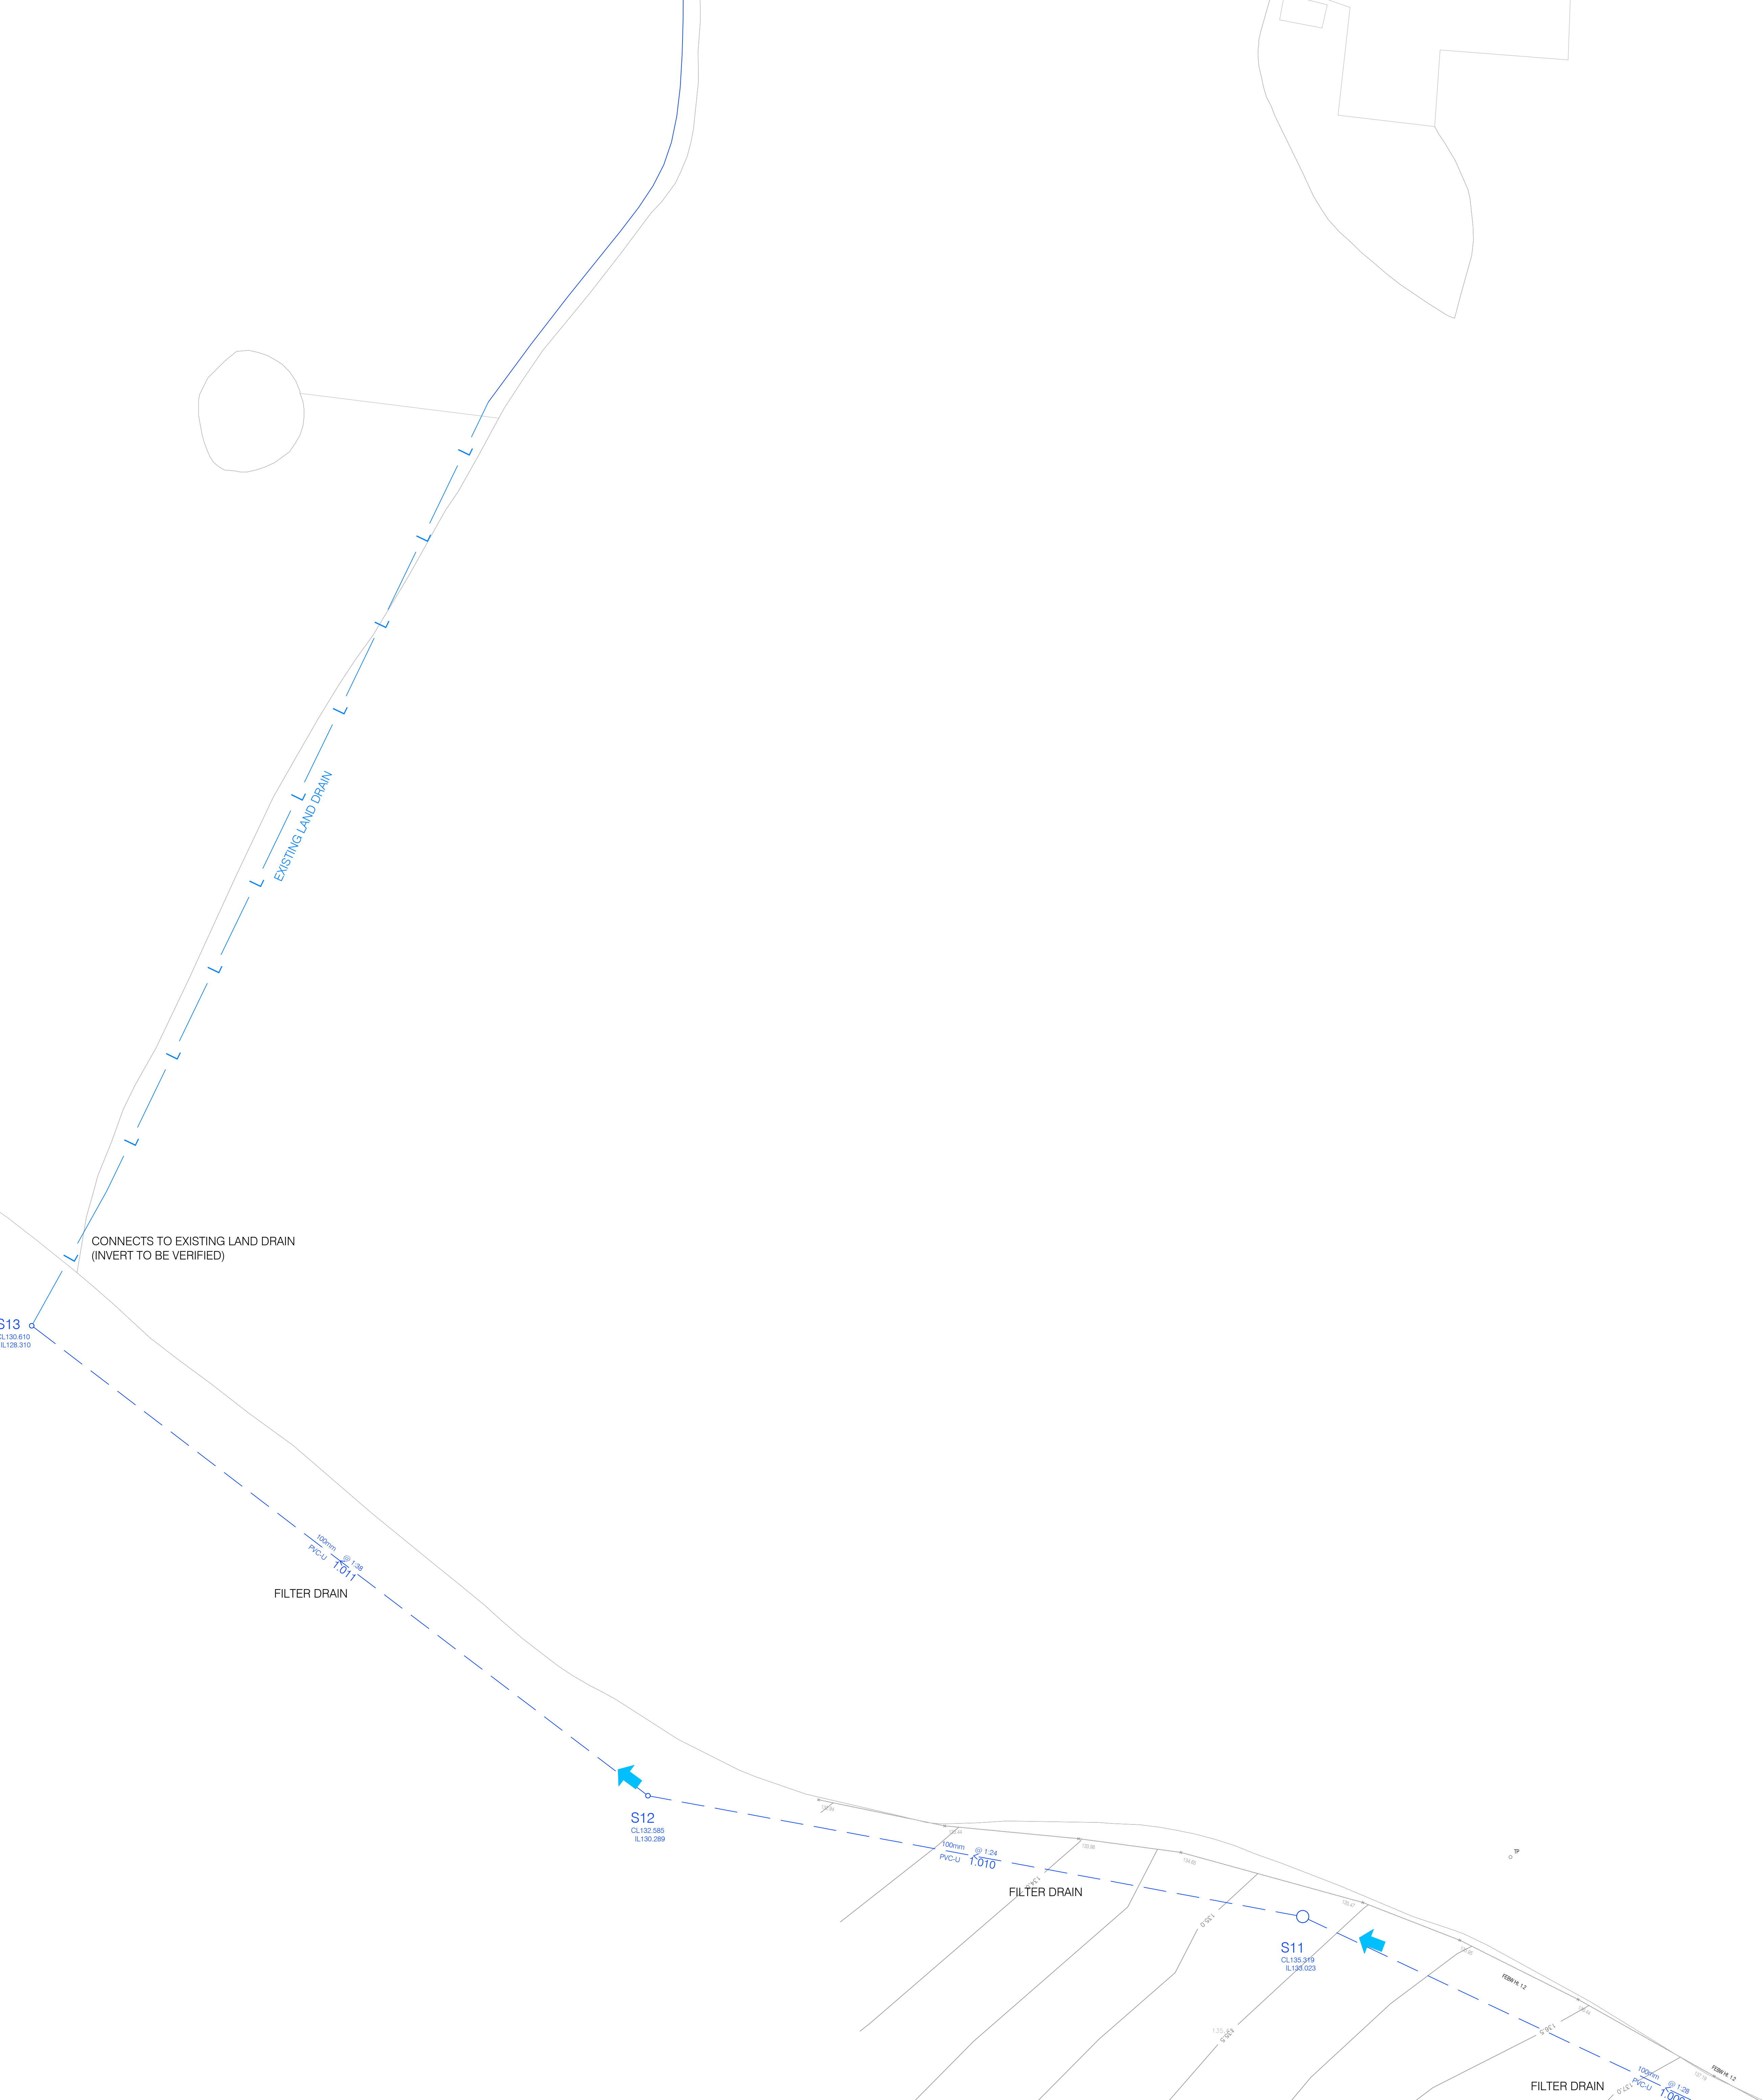

Scale 1:250

© Asher Associates

asher ASSOCIATES
CIVIL ENGINEERS
STRUCTURAL ENGINEERS
PROJECT MANAGERS
30 George Street, Dumfries, DG1 1EH
Tel: 01287 250644 - www.asherassociates.co.uk