


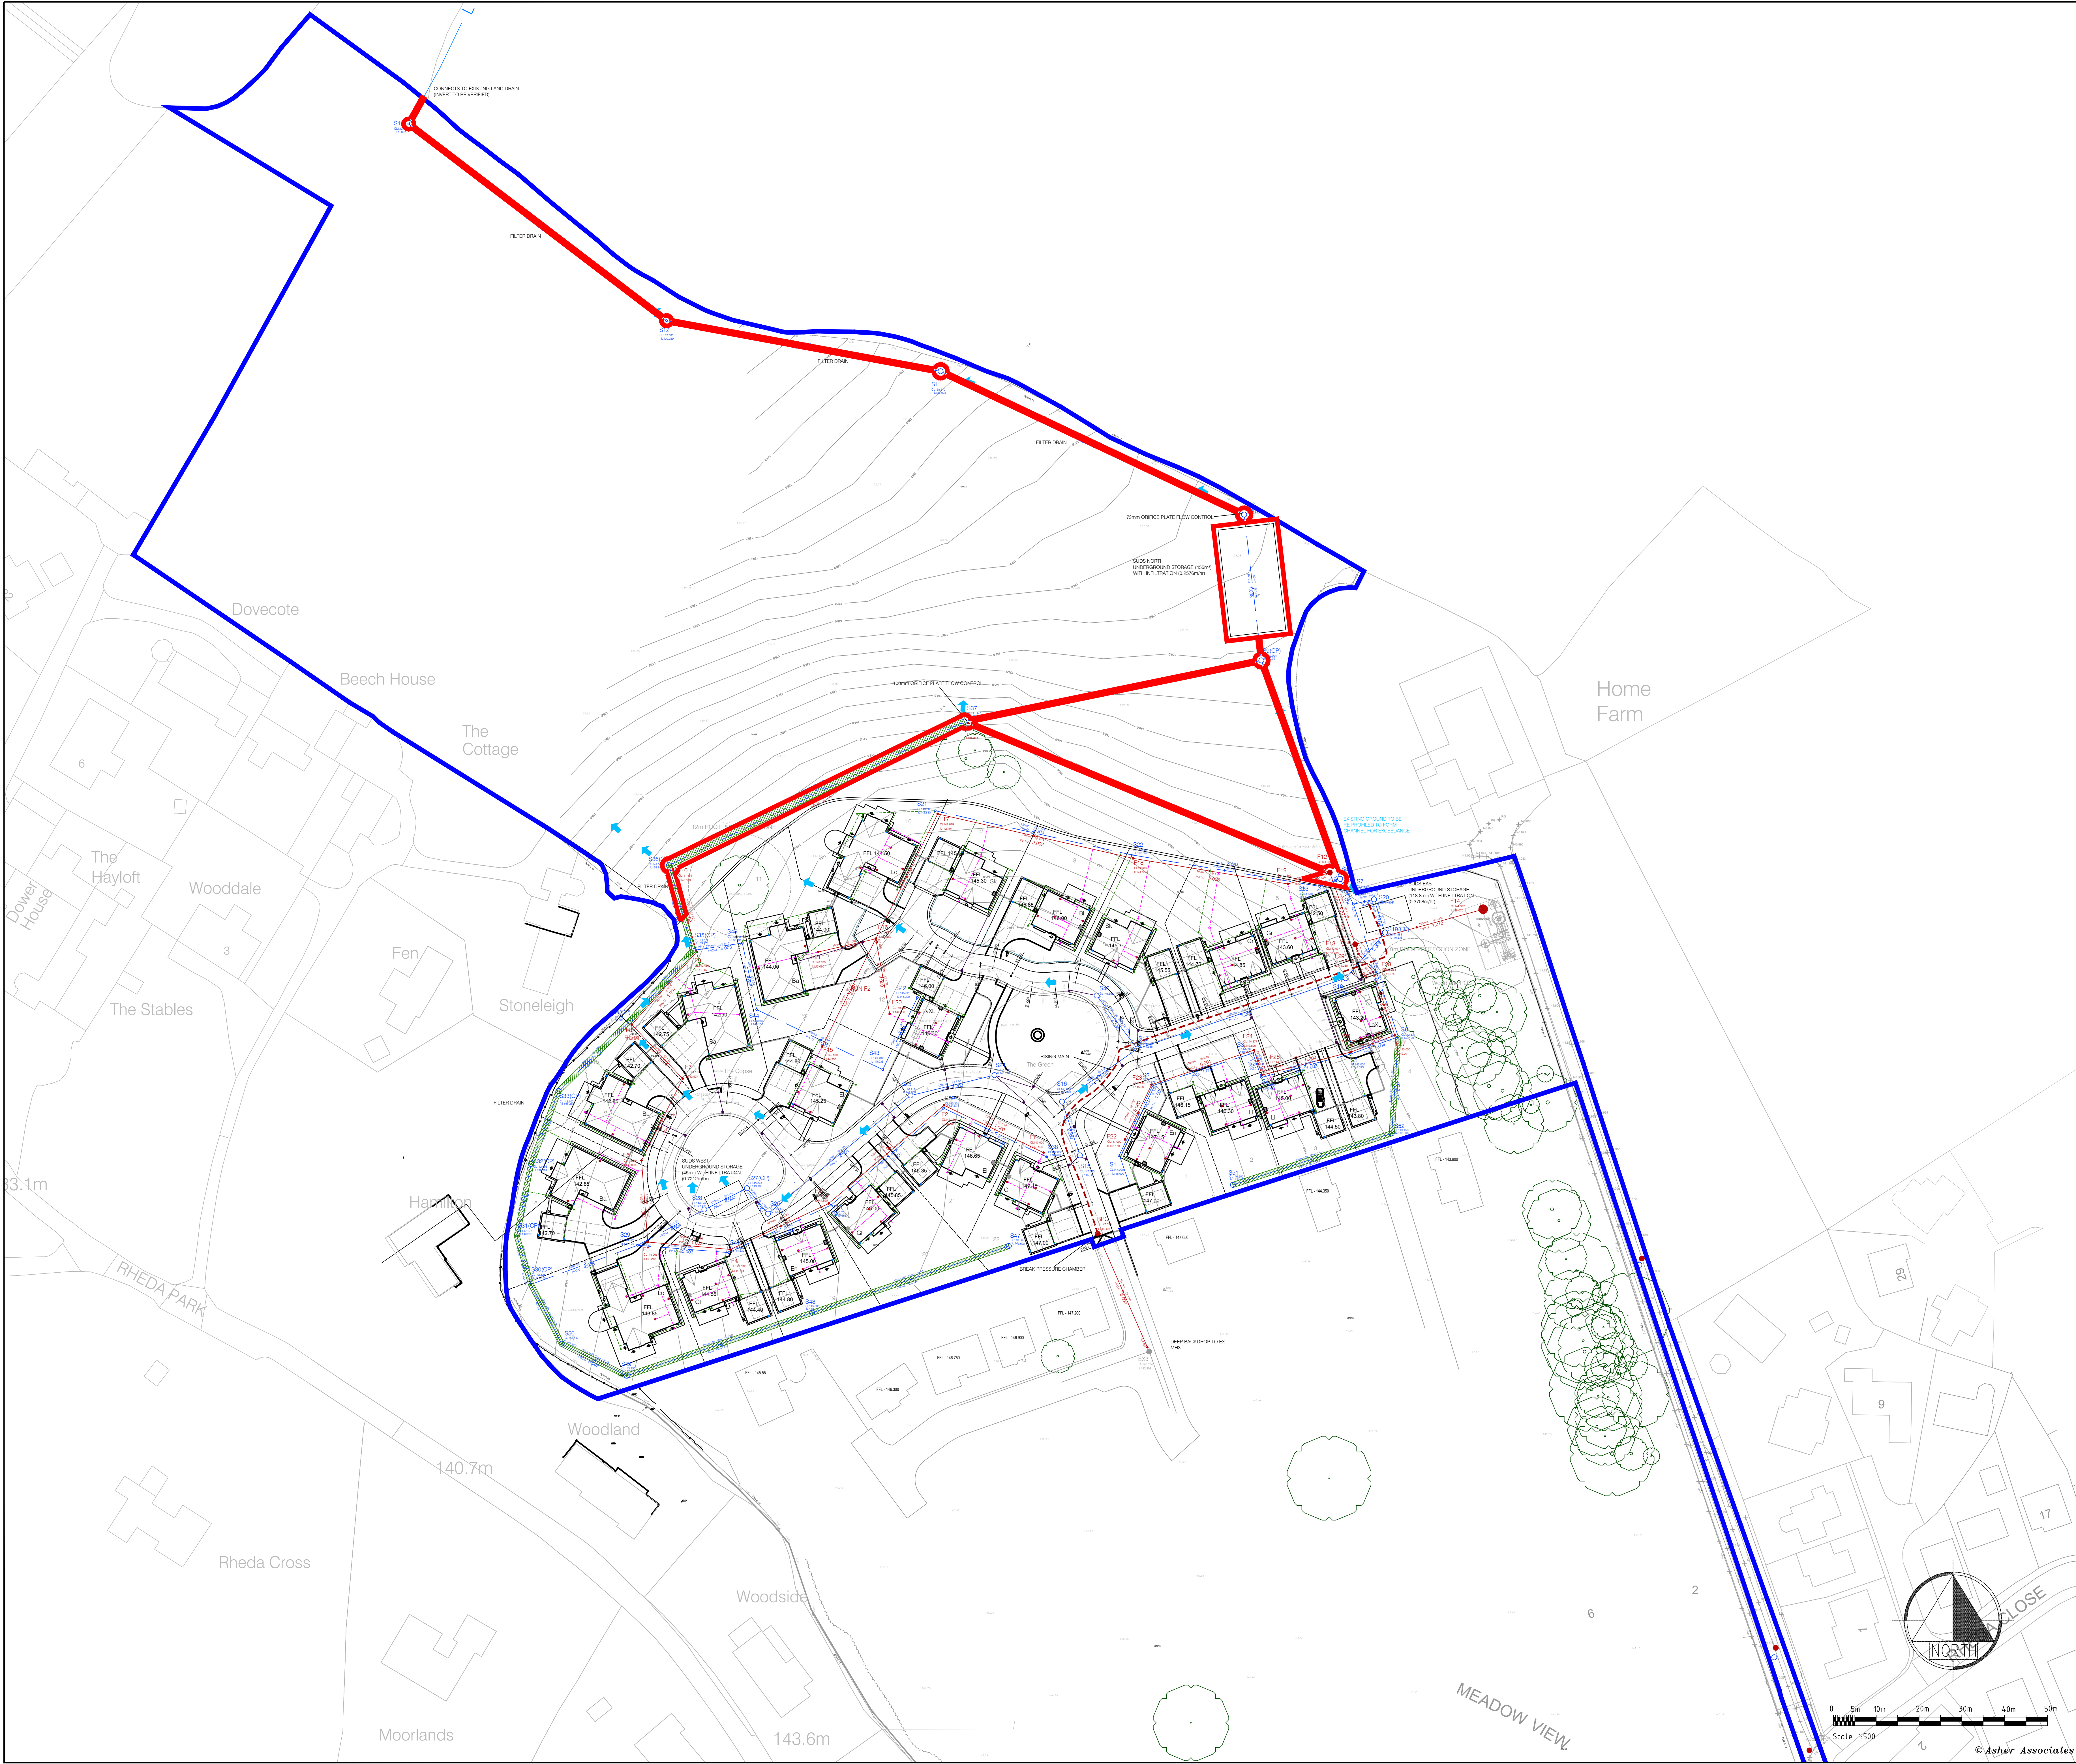

NOTES.
1. DO NOT SCALE FROM THIS DRAWING.
2. ALL DIMENSIONS ARE IN METRES UNLESS OTHERWISE STATED.

KEY: PROPOSED DRAINAGE

ADOPTABLE HIGHWAY DRAIN

PRIVATE SURFACE WATER DRAIN

PRIVATE FOUL SEWER

MANHOLE

MANHOLE WITH BACKDROP

CATCHPIT

HEADWALL

GULLY

CHANNEL DRAIN

SURFACE WATER INSPECTION CHAMBER

FOUL INSPECTION CHAMBER

RODDING EYE

RISING MAIN

DRAINAGE EXCEEDANCE ROUTE

INFILTRATION TRENCH

KEY:

CS

40

STREETLIGHT

CS

40

PRIVATE STREETLIGHT

KEY:

OFF-SITE DRAINAGE BOUNDARY

SITE BOUNDARY

Rev.	Amendment	By	Checked	Approved	Date		
PLANNING APPLICATION							
Status			Appd.	Date			
Client	KCS AGRICULTURAL LTD						
Project	NORTH PARK RHEDA, PHASE 2						
Title	OFF-SITE DRAINAGE BOUNDARIES						
Drawn	Date	Checked	Date	Approved	Date		
ROM	10.01.25	WAM	10.01.25	WAM	10.01.25		
Scales			1:500 @ A0				
Job No.			AA7281				
Client Drawing No.							
Drawing No.			AA7281/EW/17				

asher

ASSOCIATES

CIVIL ENGINEERS
STRUCTURAL ENGINEERS
PROJECT MANAGERS

32 George Street, Dumfries, DG1 1EH
Tel: 01887 250644 - www.asherassociates.co.uk