
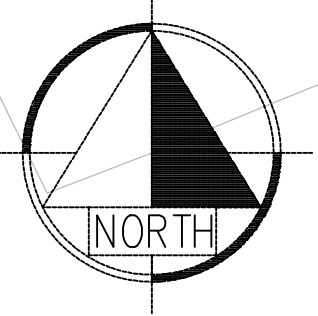


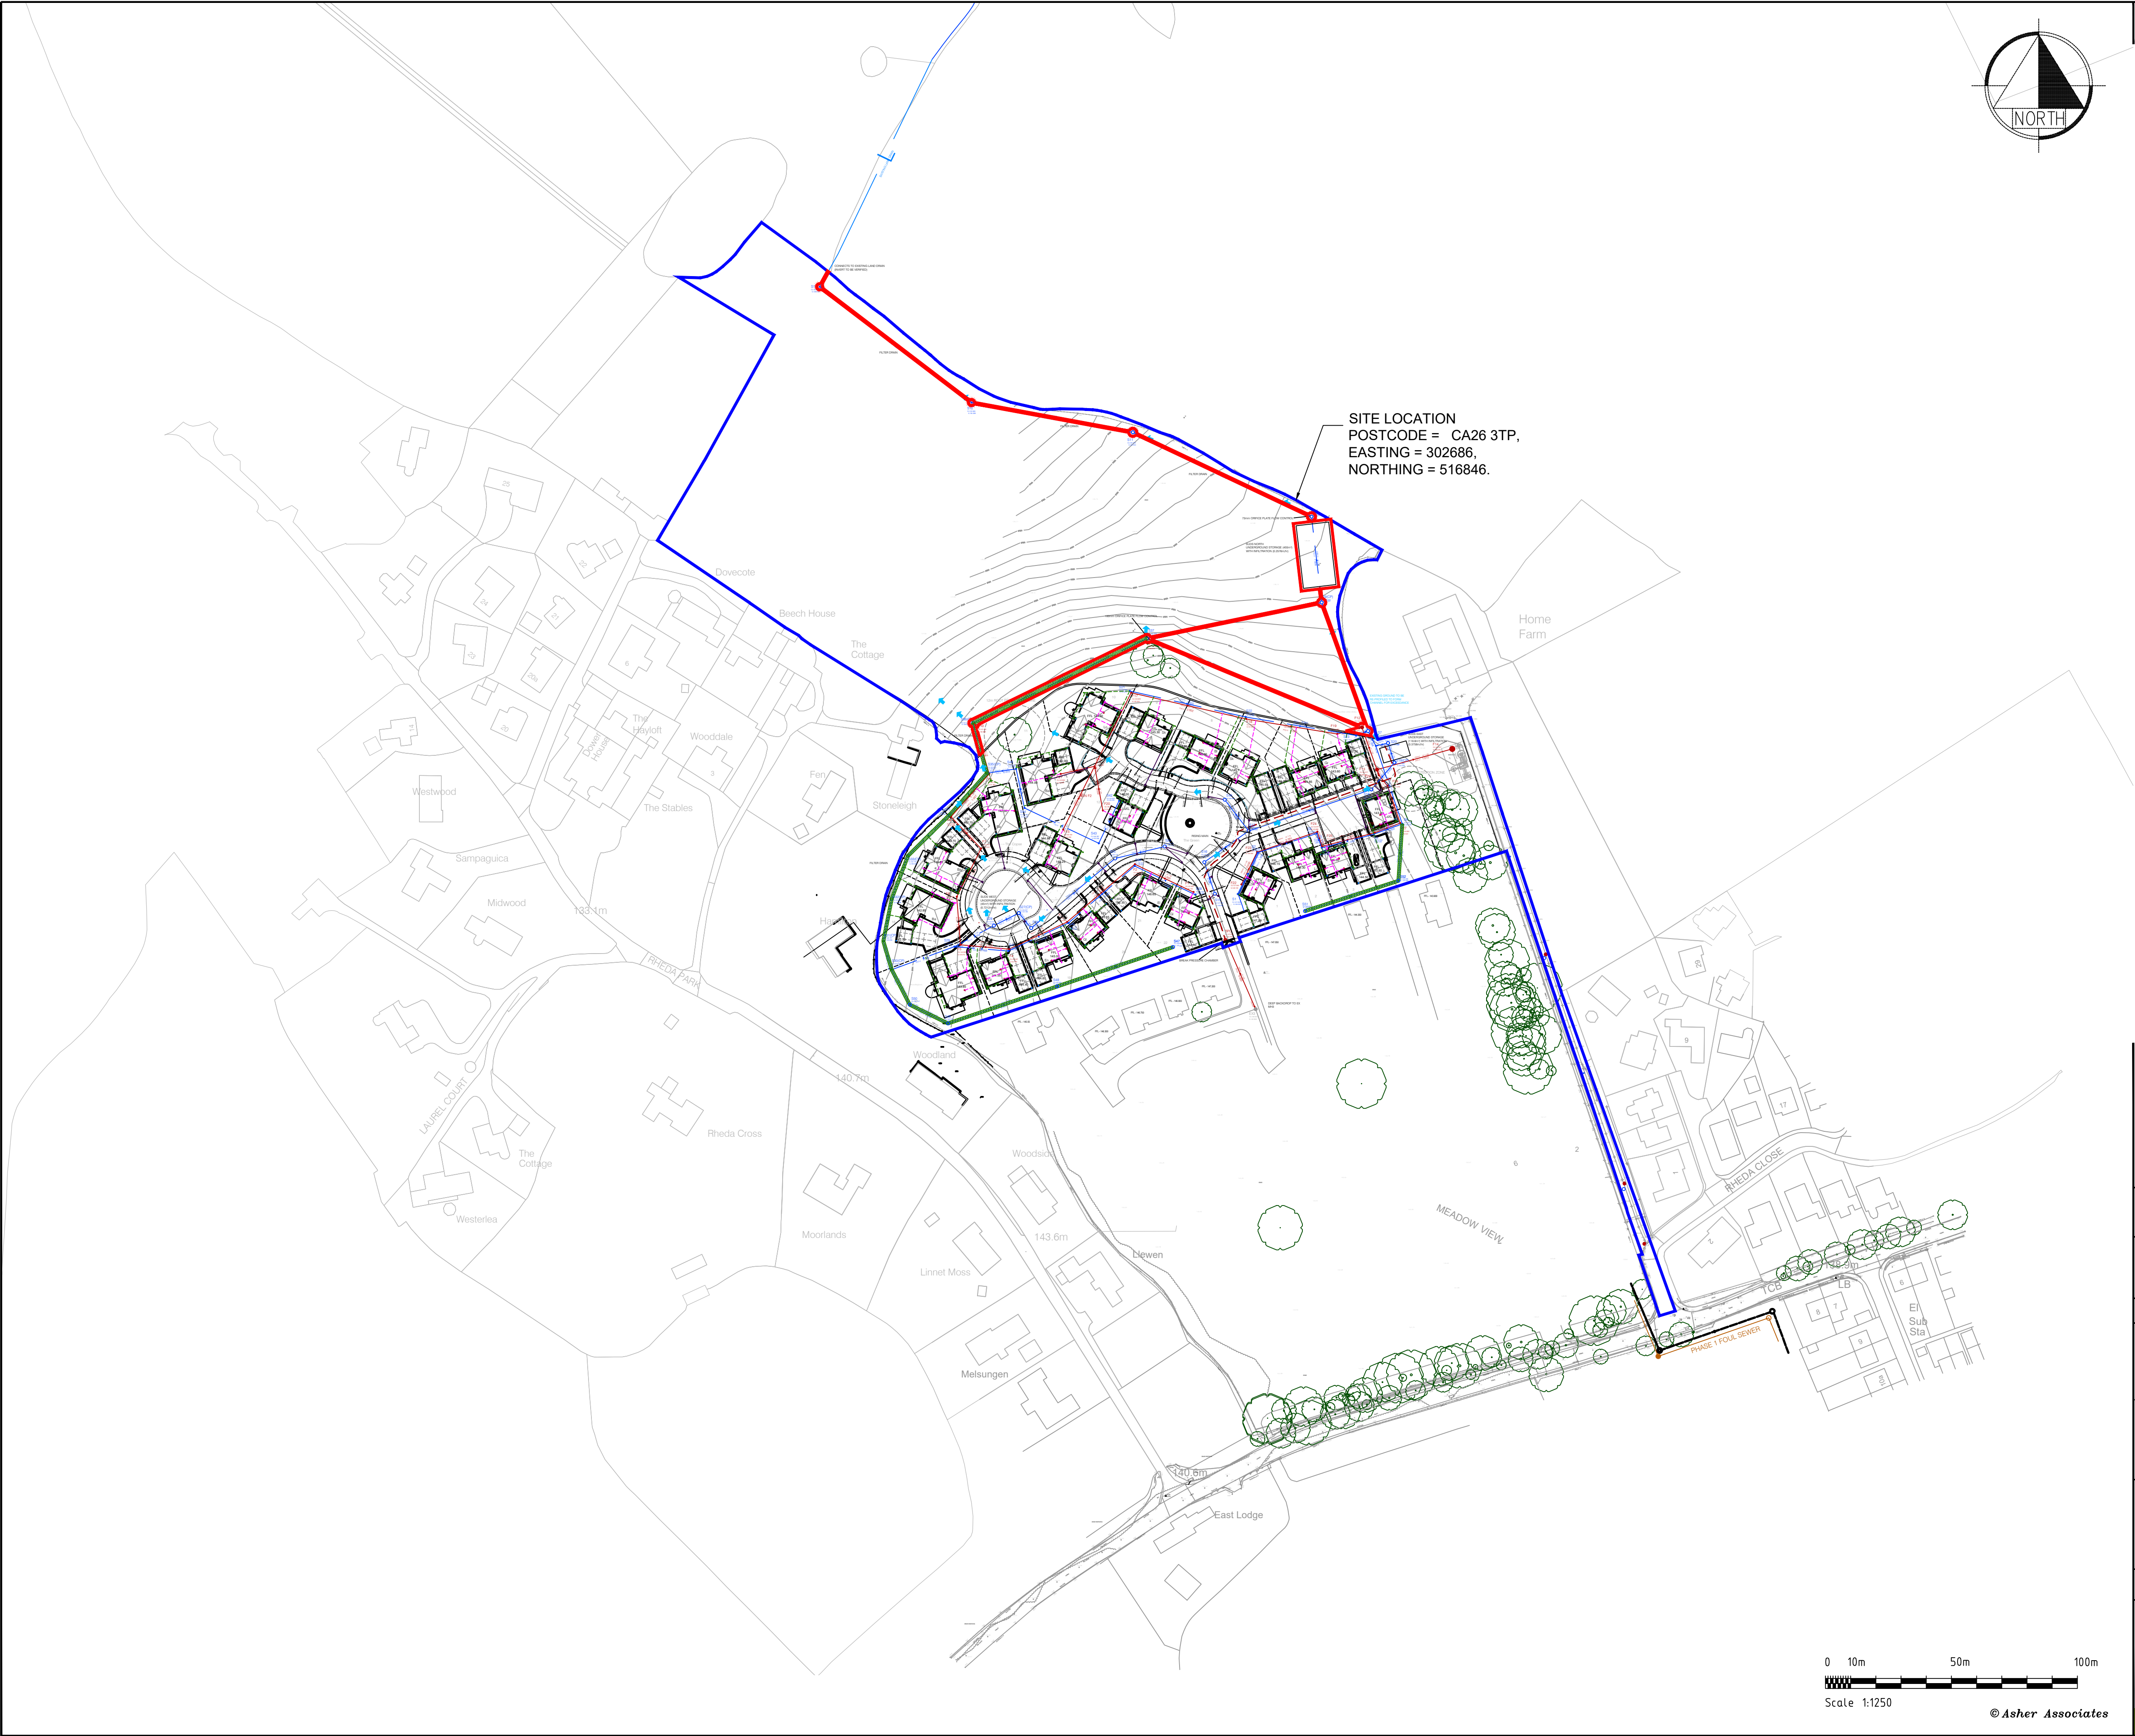

NOTES.

1. DO NOT SCALE FROM THIS DRAWING.

2. ALL DIMENSIONS ARE IN METRES UNLESS OTHERWISE STATED.

KEY:

OFF-SITE DRAINAGE BOUNDARY

SITE BOUNDARY

Rev.	Amendment	By	Checked	Approved	Date
PLANNING APPLICATION					
Status		Appd.	Date		
Client					
KCS AGRICULTURAL LTD					
Project					
NORTH PARK RHEDA, PHASE 2					
Title					
LOCATION PLAN					
Drawn	Date	Checked	Date	Approved	Date
ROM	16.01.25	WAM	16.01.25	WAM	16.01.25
 CIVIL ENGINEERS STRUCTURAL ENGINEERS PROJECT MANAGERS 32 George Street, Dumfries, DG1 1EH Tel. 01387 250644 www.asherassociates.co.uk		Scales 1:1250 @ A1			
		Job No. AA7281			
		Client Drawing No.			Rev.
		Drawing No. AA7281/EW/18			



asher
ASSOCIATES
CIVIL ENGINEERS
STRUCTURAL ENGINEERS
PROJECT MANAGERS

32 George Street, Dumfries, DG1 1EH
Tel: 01387 250644 www.asherassociates.co.uk