


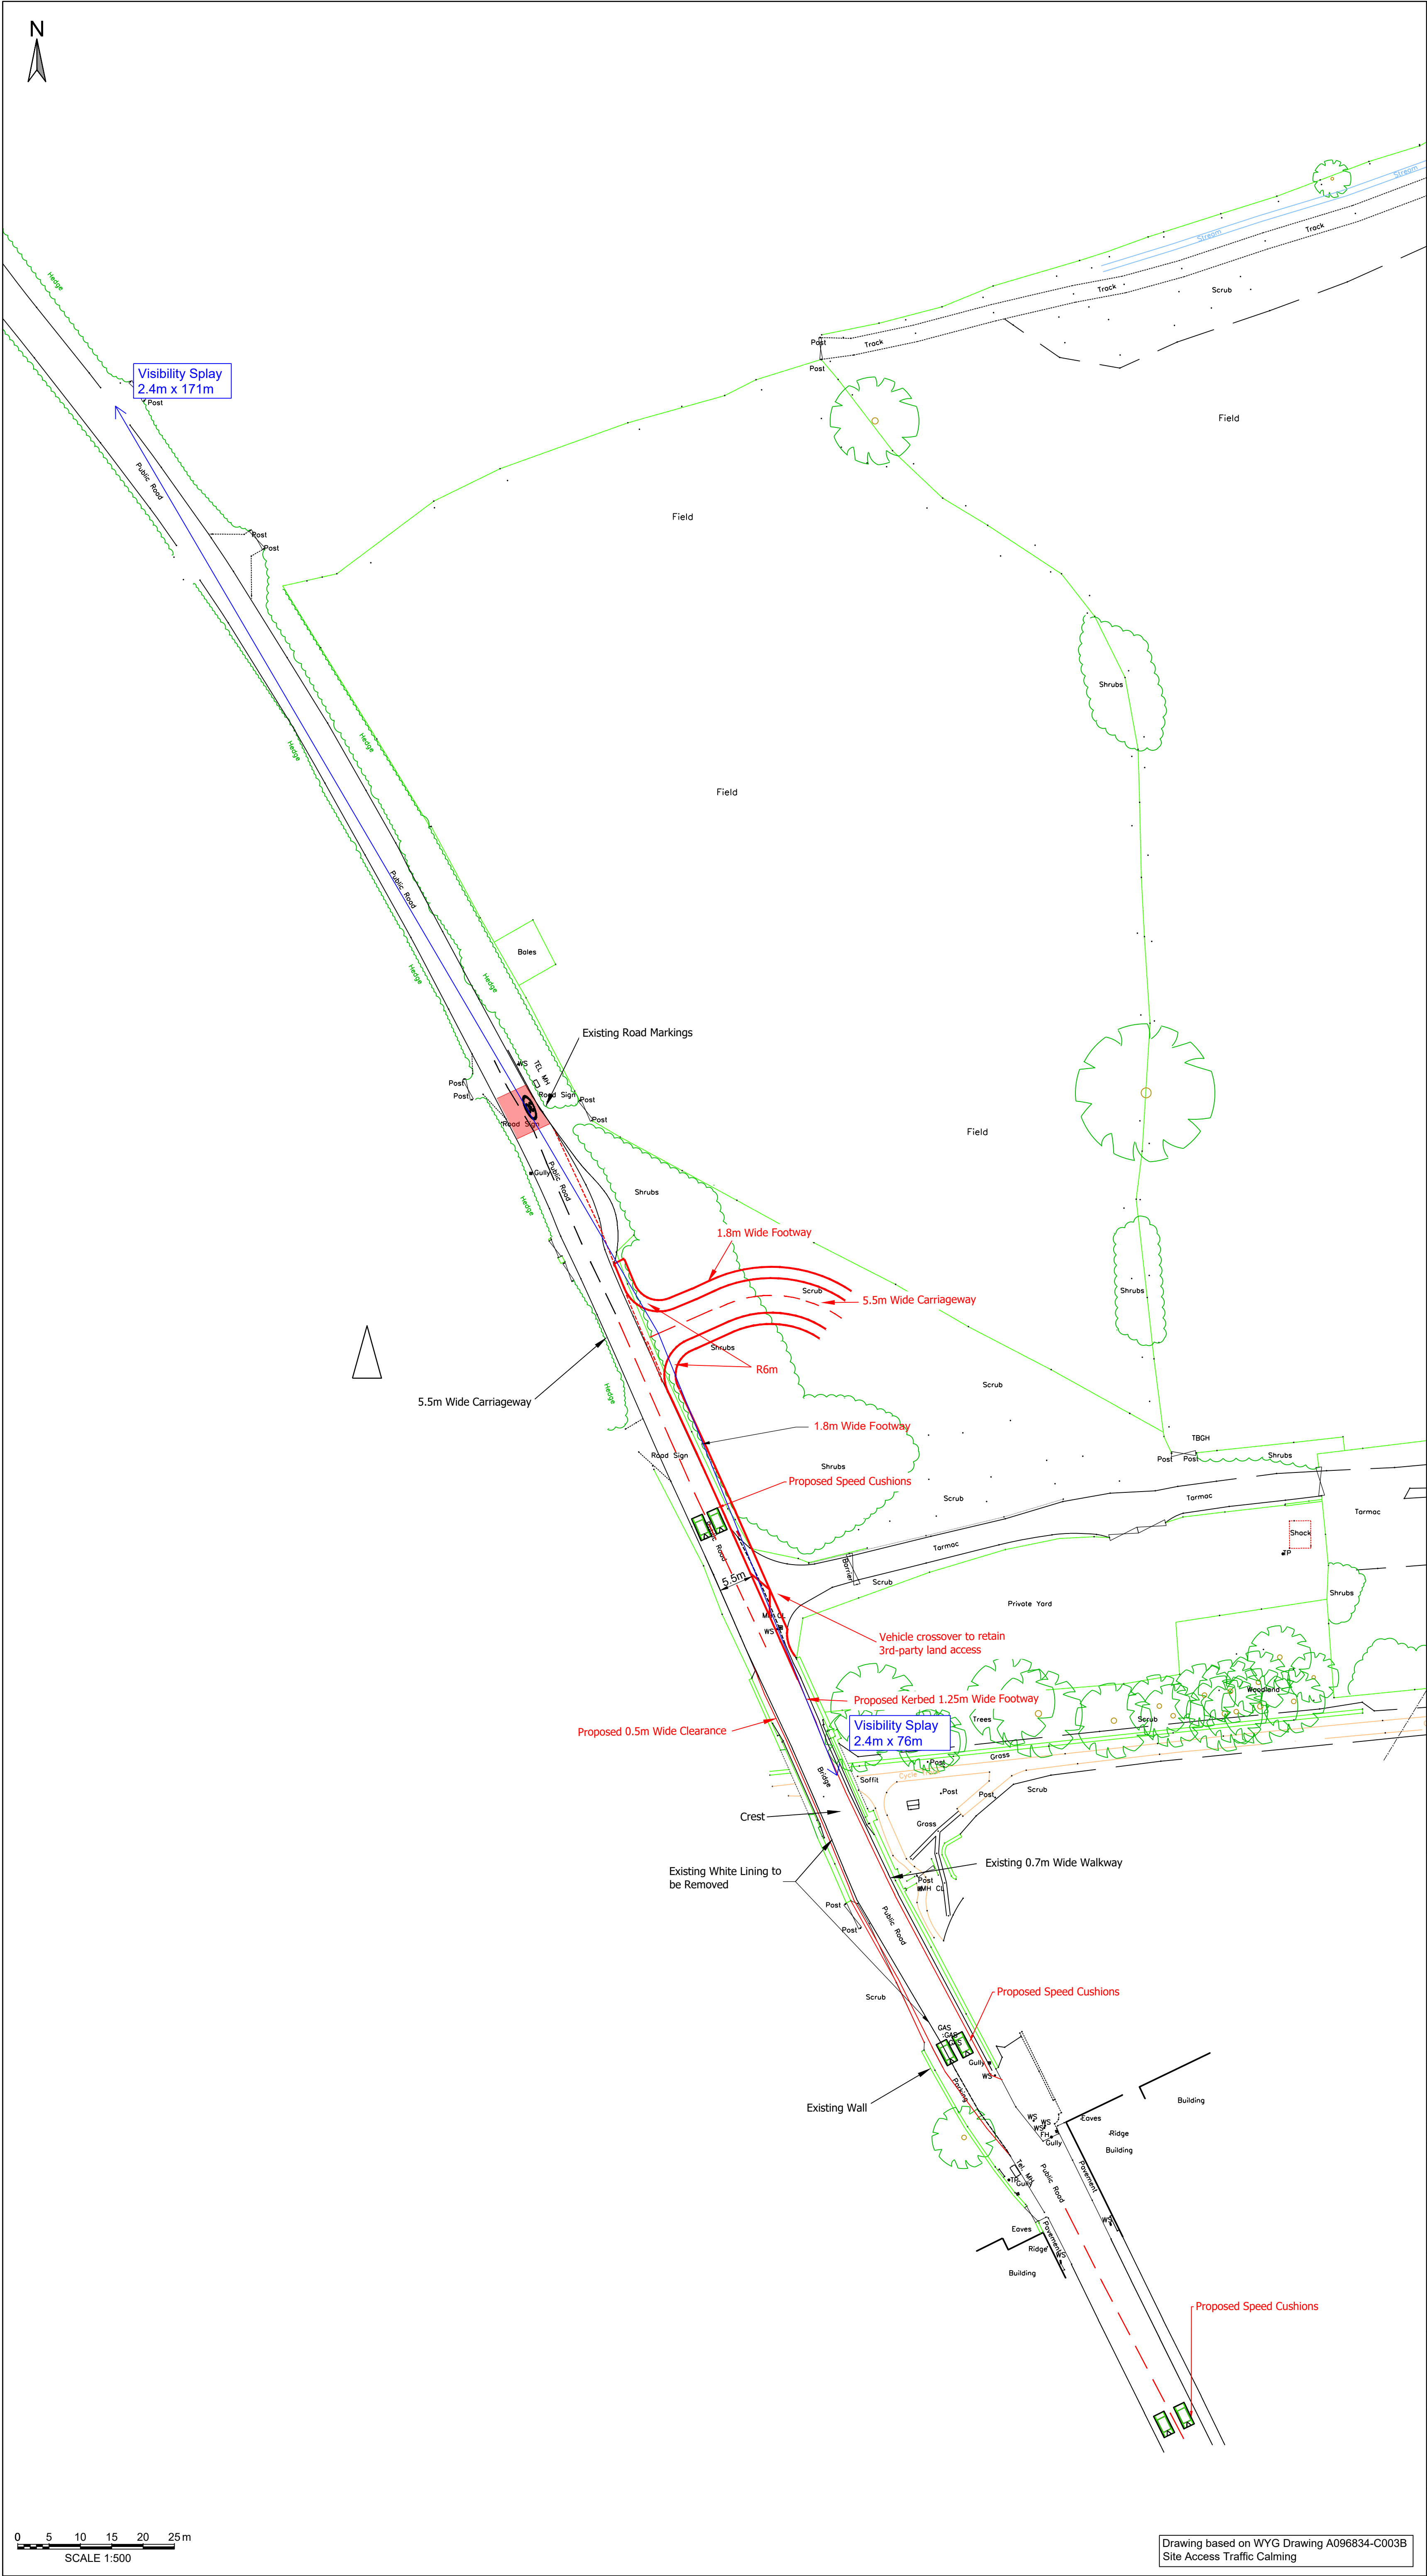

FOR INFORMATION
ONLY

P02	AMENDED FOR ISSUE	03.11.2022	EB	EB	NB
P01	PRELIMINARY FIRST ISSUE	11.10.2022	JH	EB	EB
Rev	Description	Date	Drawn	Checked	Appr

Issuing Office
Tetra Tech Cockerthorpe
Lakeland Business Park, Lamplugh Road,
Cockerthorpe, Cumbria, United Kingdom,
CA13 0QT
Tel: +44 (0)19 0089 8600
www.tetratech.co.uk



Client
NIGEL KAY HOMES LTD

Project Name
FORMER STATION YARD, MOOR ROW

Sheet Title
ACCESS ARRANGEMENTS

TTE Project Number	Drawn By	Date	Checked By	Date	Approved By	Date	Scale @ A1	Suitability
784-B041101	JH	Oct '22	EB	Oct '22	EB	Oct '22	As Shown	S2

Client Project Number	Originator	Volume/System Level/Location	Type/Code	Role	Number	Revision
784-B041101	TTE	- 00 - XX	- DR - O -	0001	P02	

Drawing based on WYG Drawing A096834-C003B
Site Access Traffic Calming