


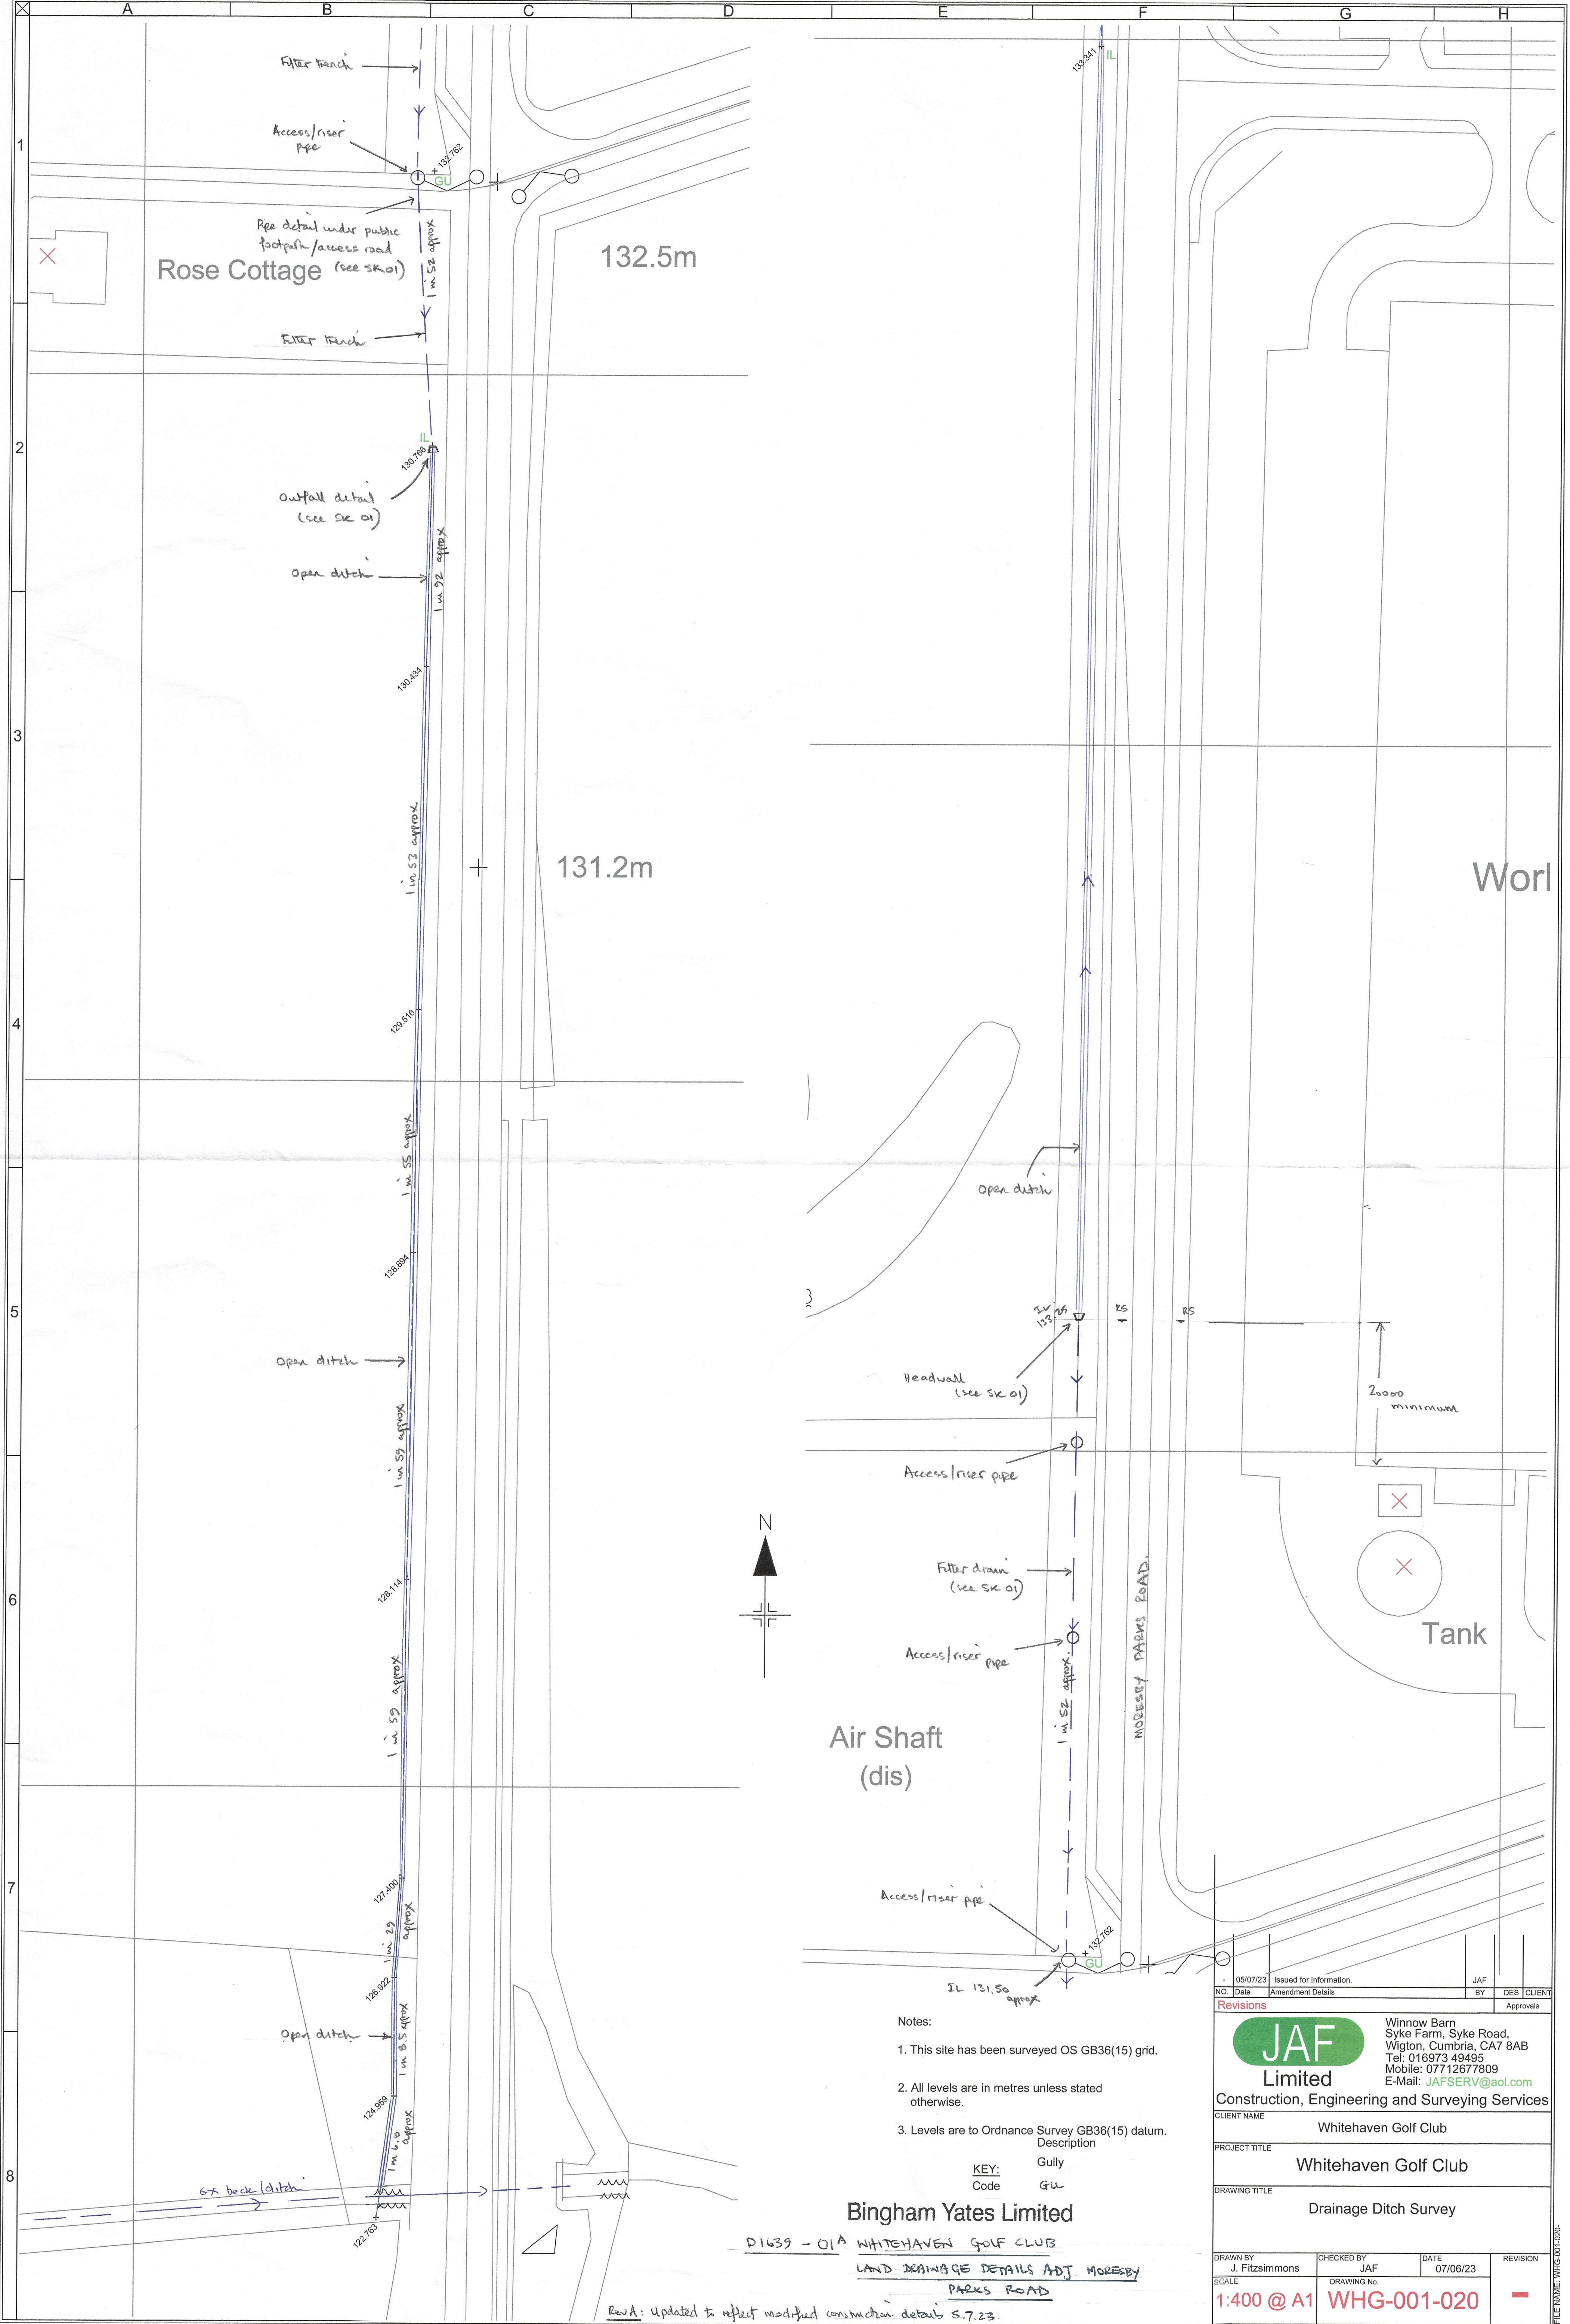

- Notes:
- 1. This site has been surveyed OS GB36(15) grid.
 - 2. All levels are in metres unless stated otherwise.
 - 3. Levels are to Ordnance Survey GB36(15) datum.

KEY:	Description
Code	Gully
	Gu

Bingham Yates Limited

P1639 - 01A WHITEHAVEN GOLF CLUB
LAND DRAINAGE DETAILS ADJ. MORESBY PARKS ROAD

Rev A: updated to reflect modified construction details 5.7.23.

05/07/23

Issued for information.

NO.

Date

Amendment Details

BY

JAF

DES

DES

CLIENT

CLIENT

Revisions

Approvals

JAF

Limited

Winnow Barn
Syke Farm, Syke Road,
Wigton, Cumbria, CA7 8AB
Tel: 016973 49495
Mobile: 07712677809
E-Mail: JAFSERV@aol.com

Construction, Engineering and Surveying Services

CLIENT NAME

Whitehaven Golf Club

PROJECT TITLE

Whitehaven Golf Club

DRAWING TITLE

Drainage Ditch Survey

DRAWN BY

J. Fitzsimmons

CHECKED BY

JAF

DATE

07/06/23

REVISION

SCALE

1:400 @ A1

DRAWING No.

WHG-001-020

FILE NAME: WPG-001-020-