


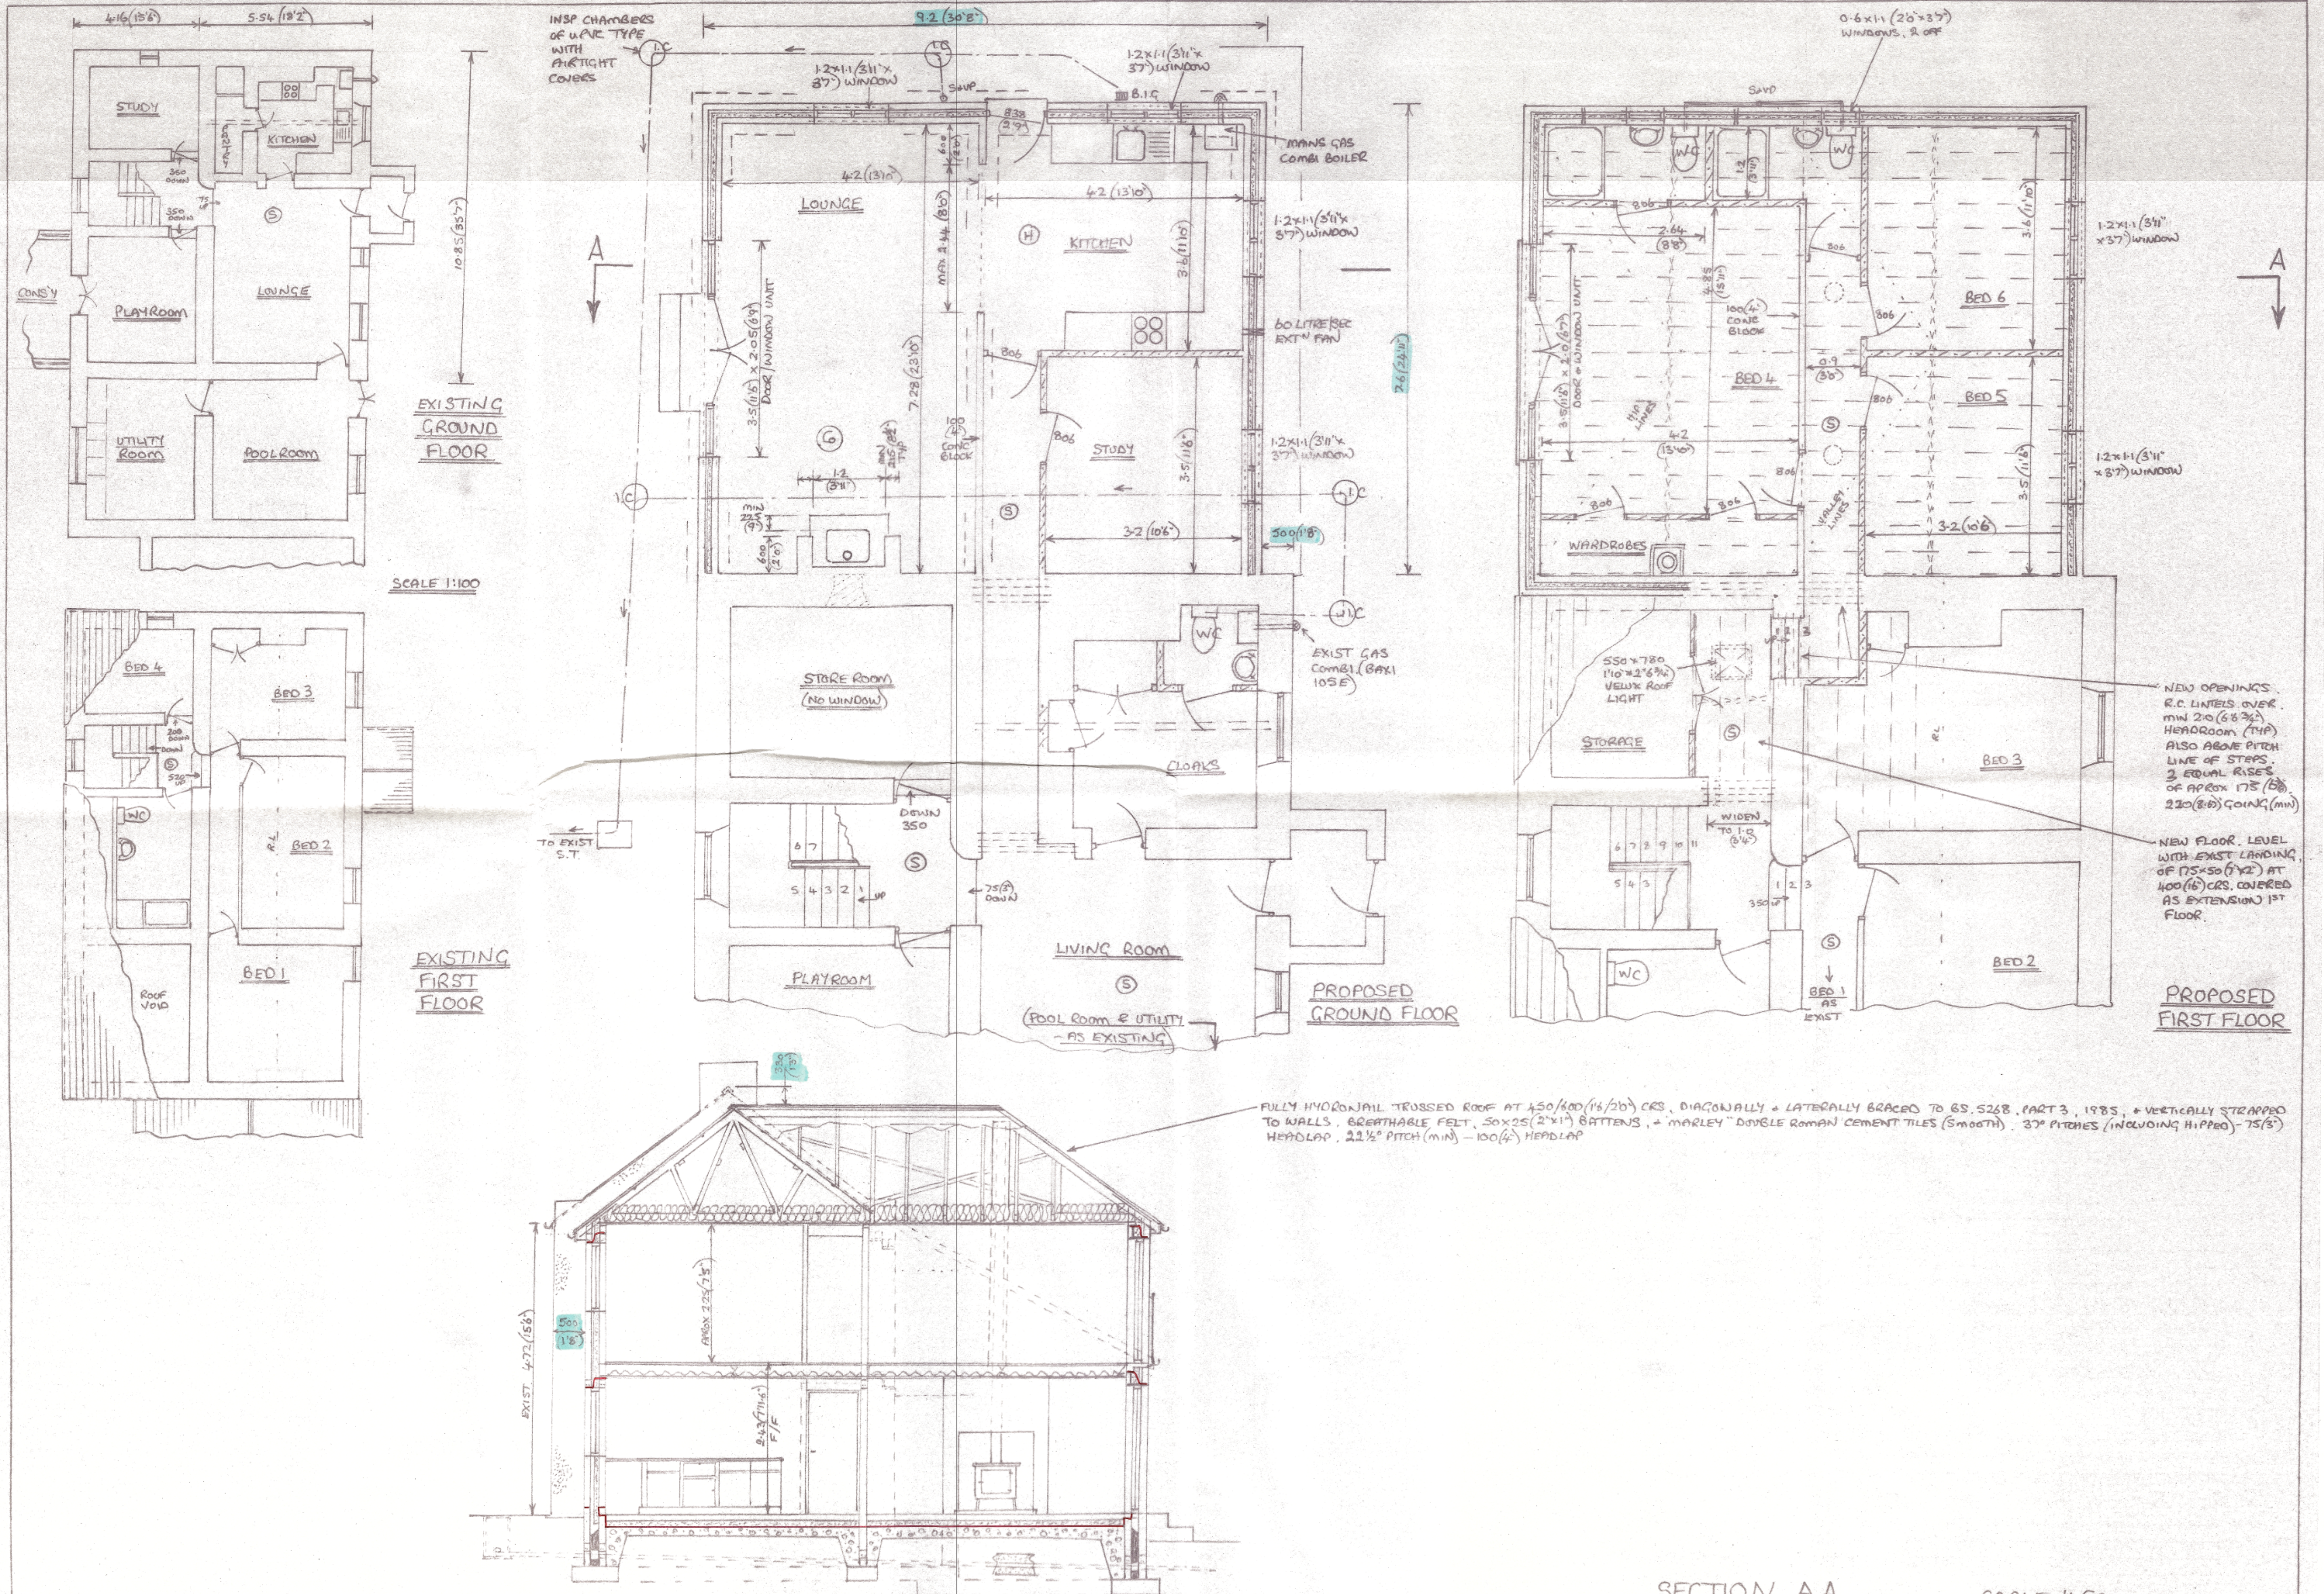

SECTION A-A

SCALE 1:50