



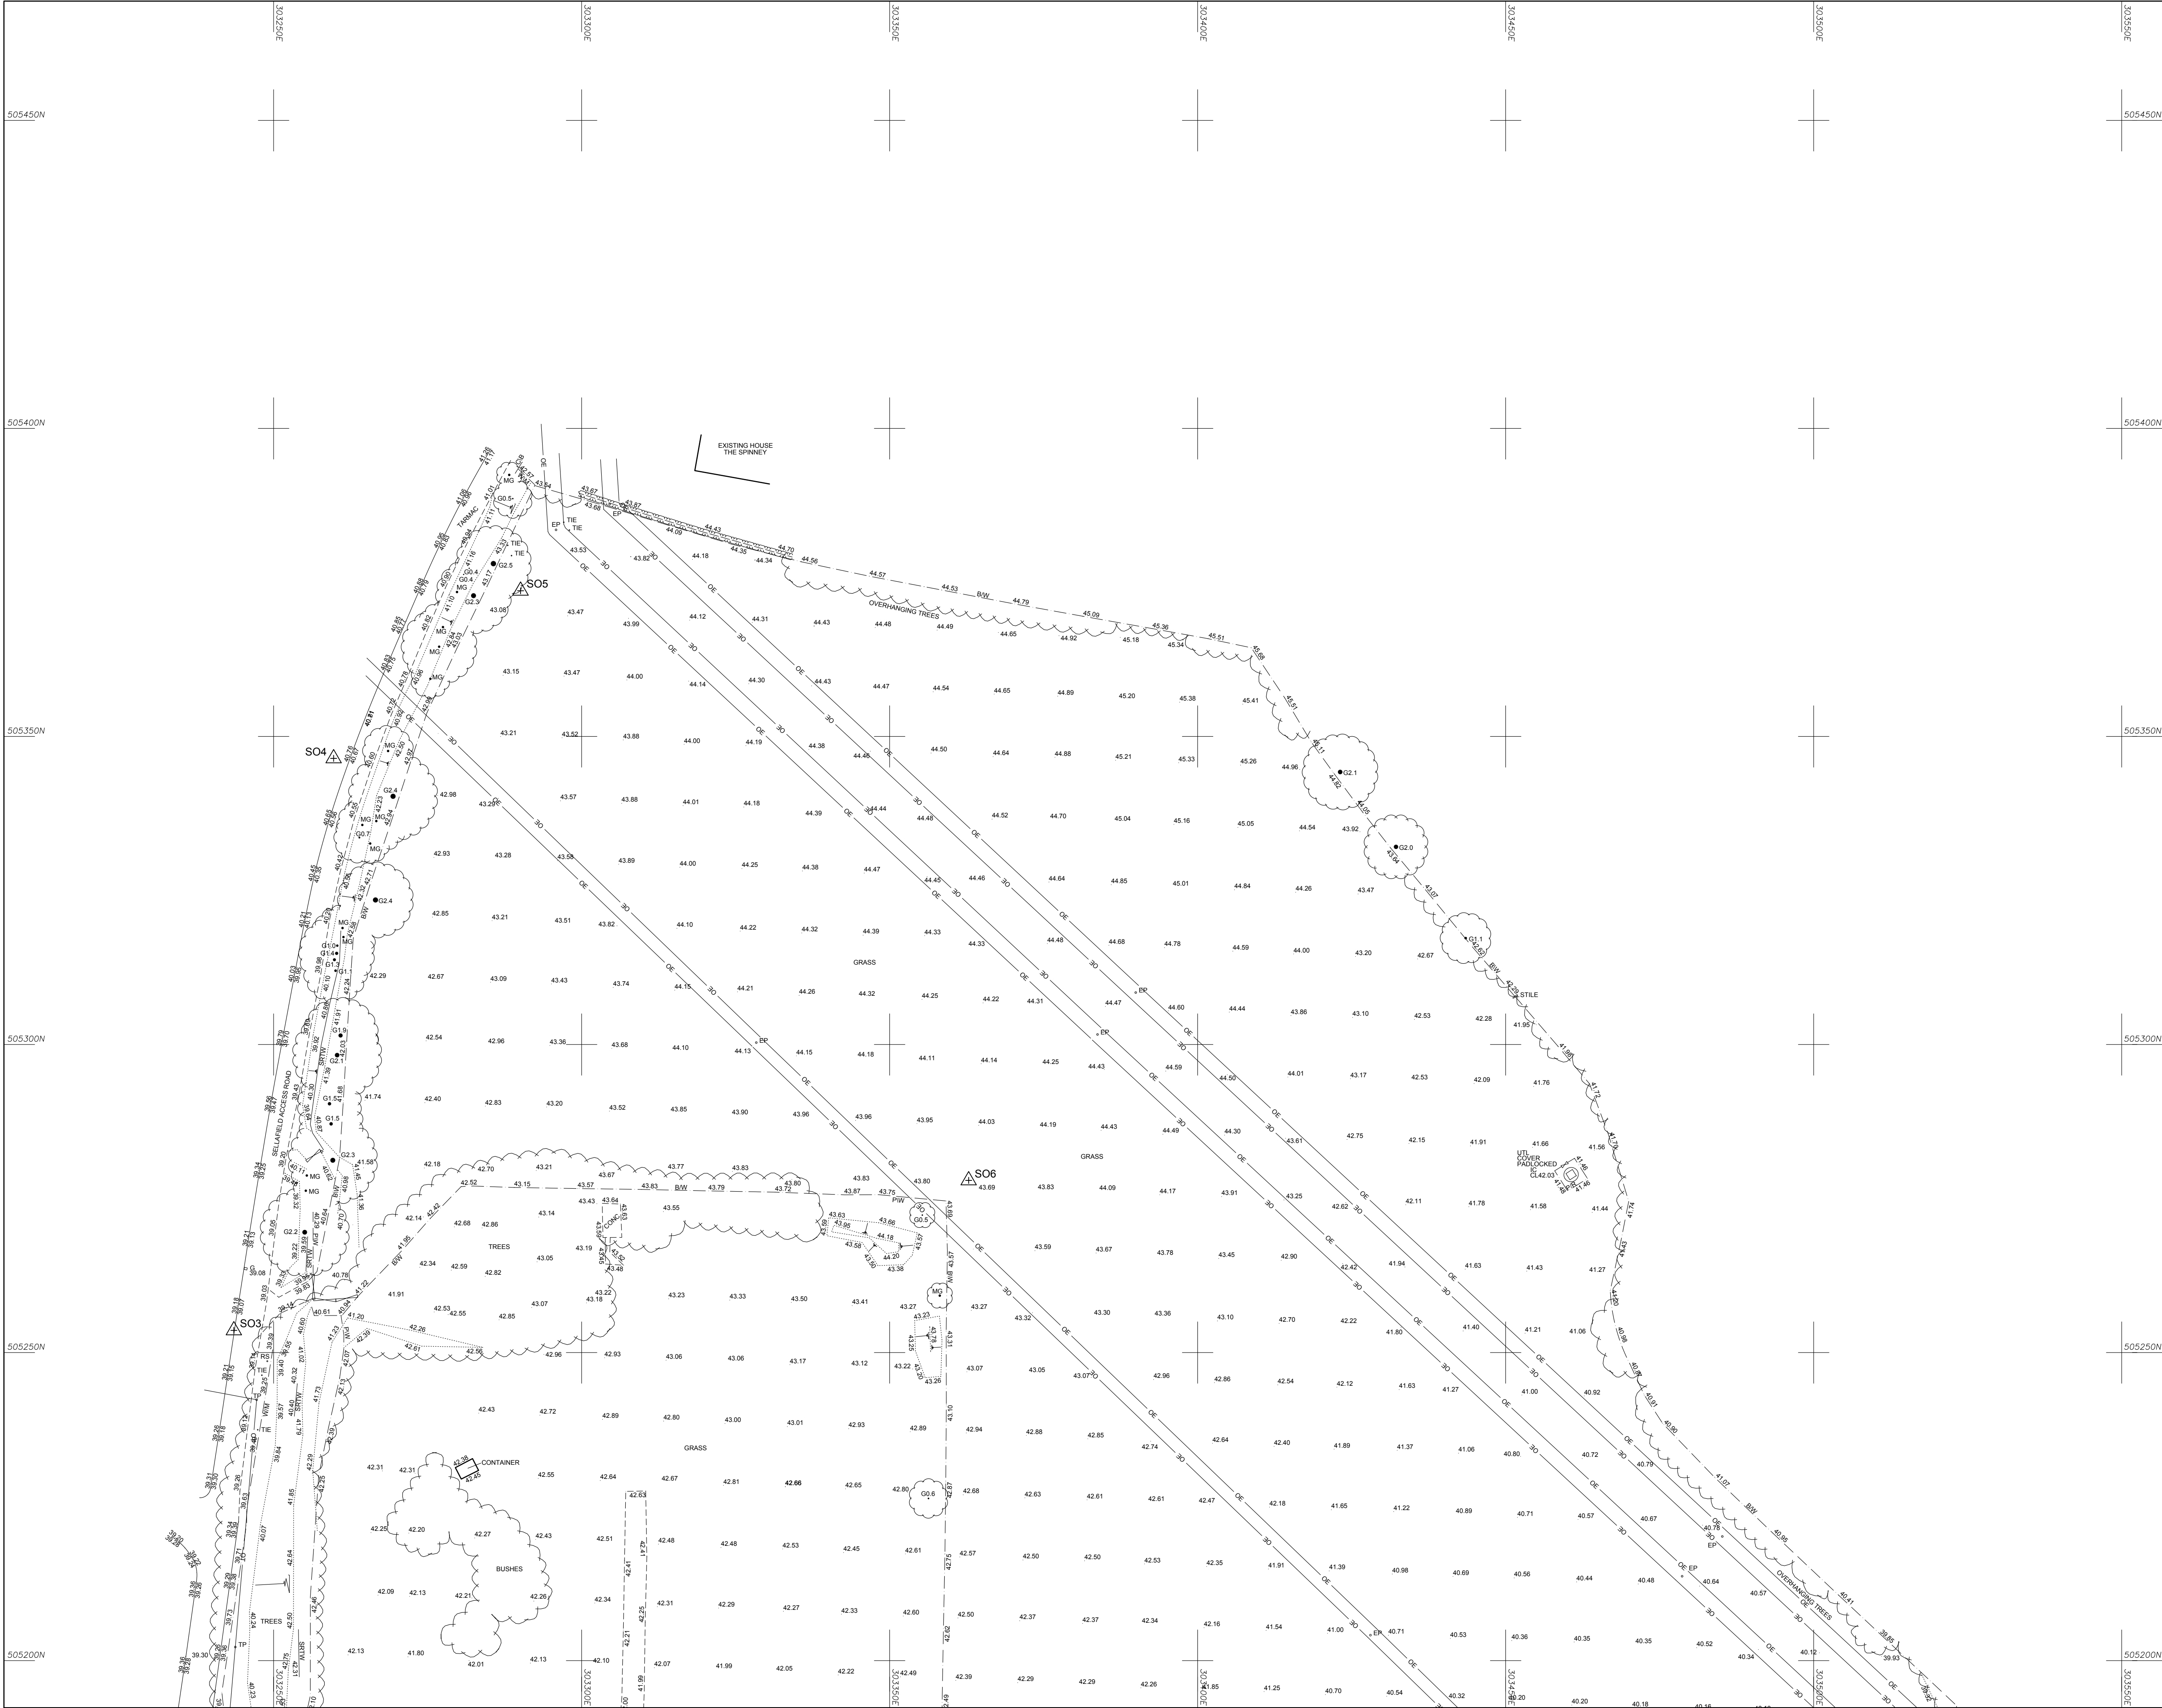

© Survey Operations Limited 2014
Reproduction in whole or in part by any means
is prohibited without the prior permission of
Survey Operations Limited.

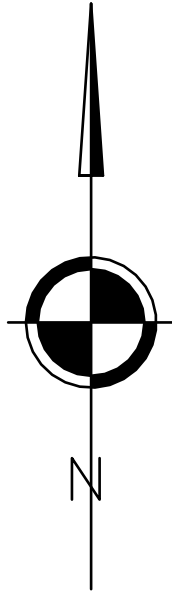

Note:
The survey is plotted on a plane local
Grid. Orientation to National Grid.
All levels relate to Ordnance Datum,
achieved using the
OS National GPS Network.

Survey Control Markers established for
Mapping purposes only and should not be
used for Construction without the written
approval of Survey Operations Ltd.

Levels in parenthesis indicate top of walls.

Drainage information must be verified
with local authority records before use

SURVEY STATIONS			
Name	Easting	Northing	Height
S11	303620.99	504821.95	33.79
S12	303606.97	504812.40	33.73
S13	303581.86	504879.47	35.06
S14	303520.97	504831.65	53.11
S15	303549.01	504861.46	44.25
S01	303227.34	505109.00	37.92
S02	303221.31	505176.65	38.37
S03	303243.55	505253.60	39.19
S04	303259.74	505346.45	40.72
S05	303290.09	505373.65	43.43
S06	303362.83	505277.95	43.93
S07	303404.20	505127.05	41.49
S08	303378.90	505078.29	41.25
S09	303354.74	505098.52	41.64
S010	303326.44	505095.16	41.00
S011	303287.17	505097.48	40.92
S012	303258.95	505112.77	39.79



Smith Street, Skelmersdale, Lancs. WN8 8LN
Tel: 01695 725662 Fax: 01695 51816
Email: mail@survops.co.uk - www.survops.co.uk



Client
Fletcher Rae (UK) Limited

Drawing Title
Topographical Survey of Land at:
Sellafeld
Sheet 1 of 2

Scale(s)	1: 500	Surveyor	SI
Date	OCT 14	Drawn	AS
Job Number	14I214	Checked	MH

Sheet Size & Drg Number & Revision
A1 14I214/001