
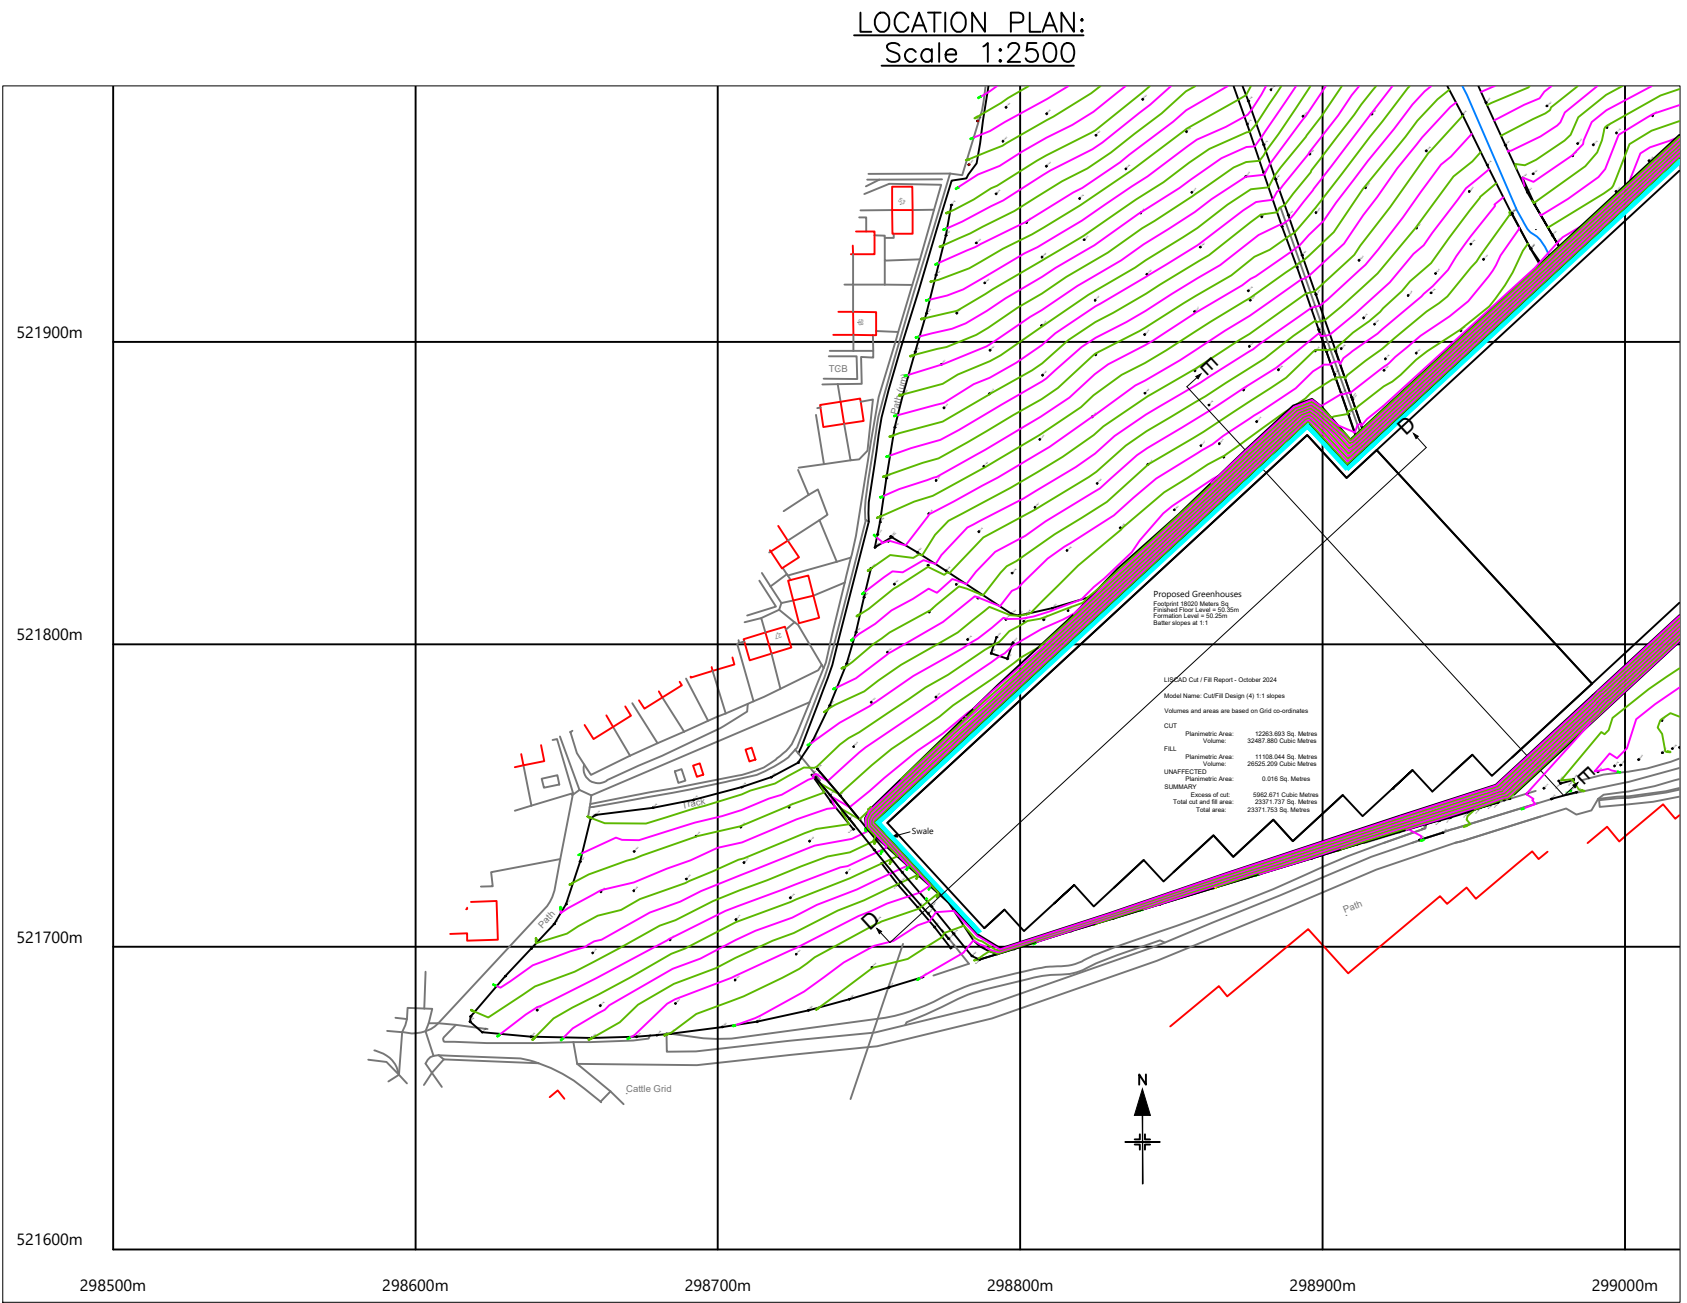


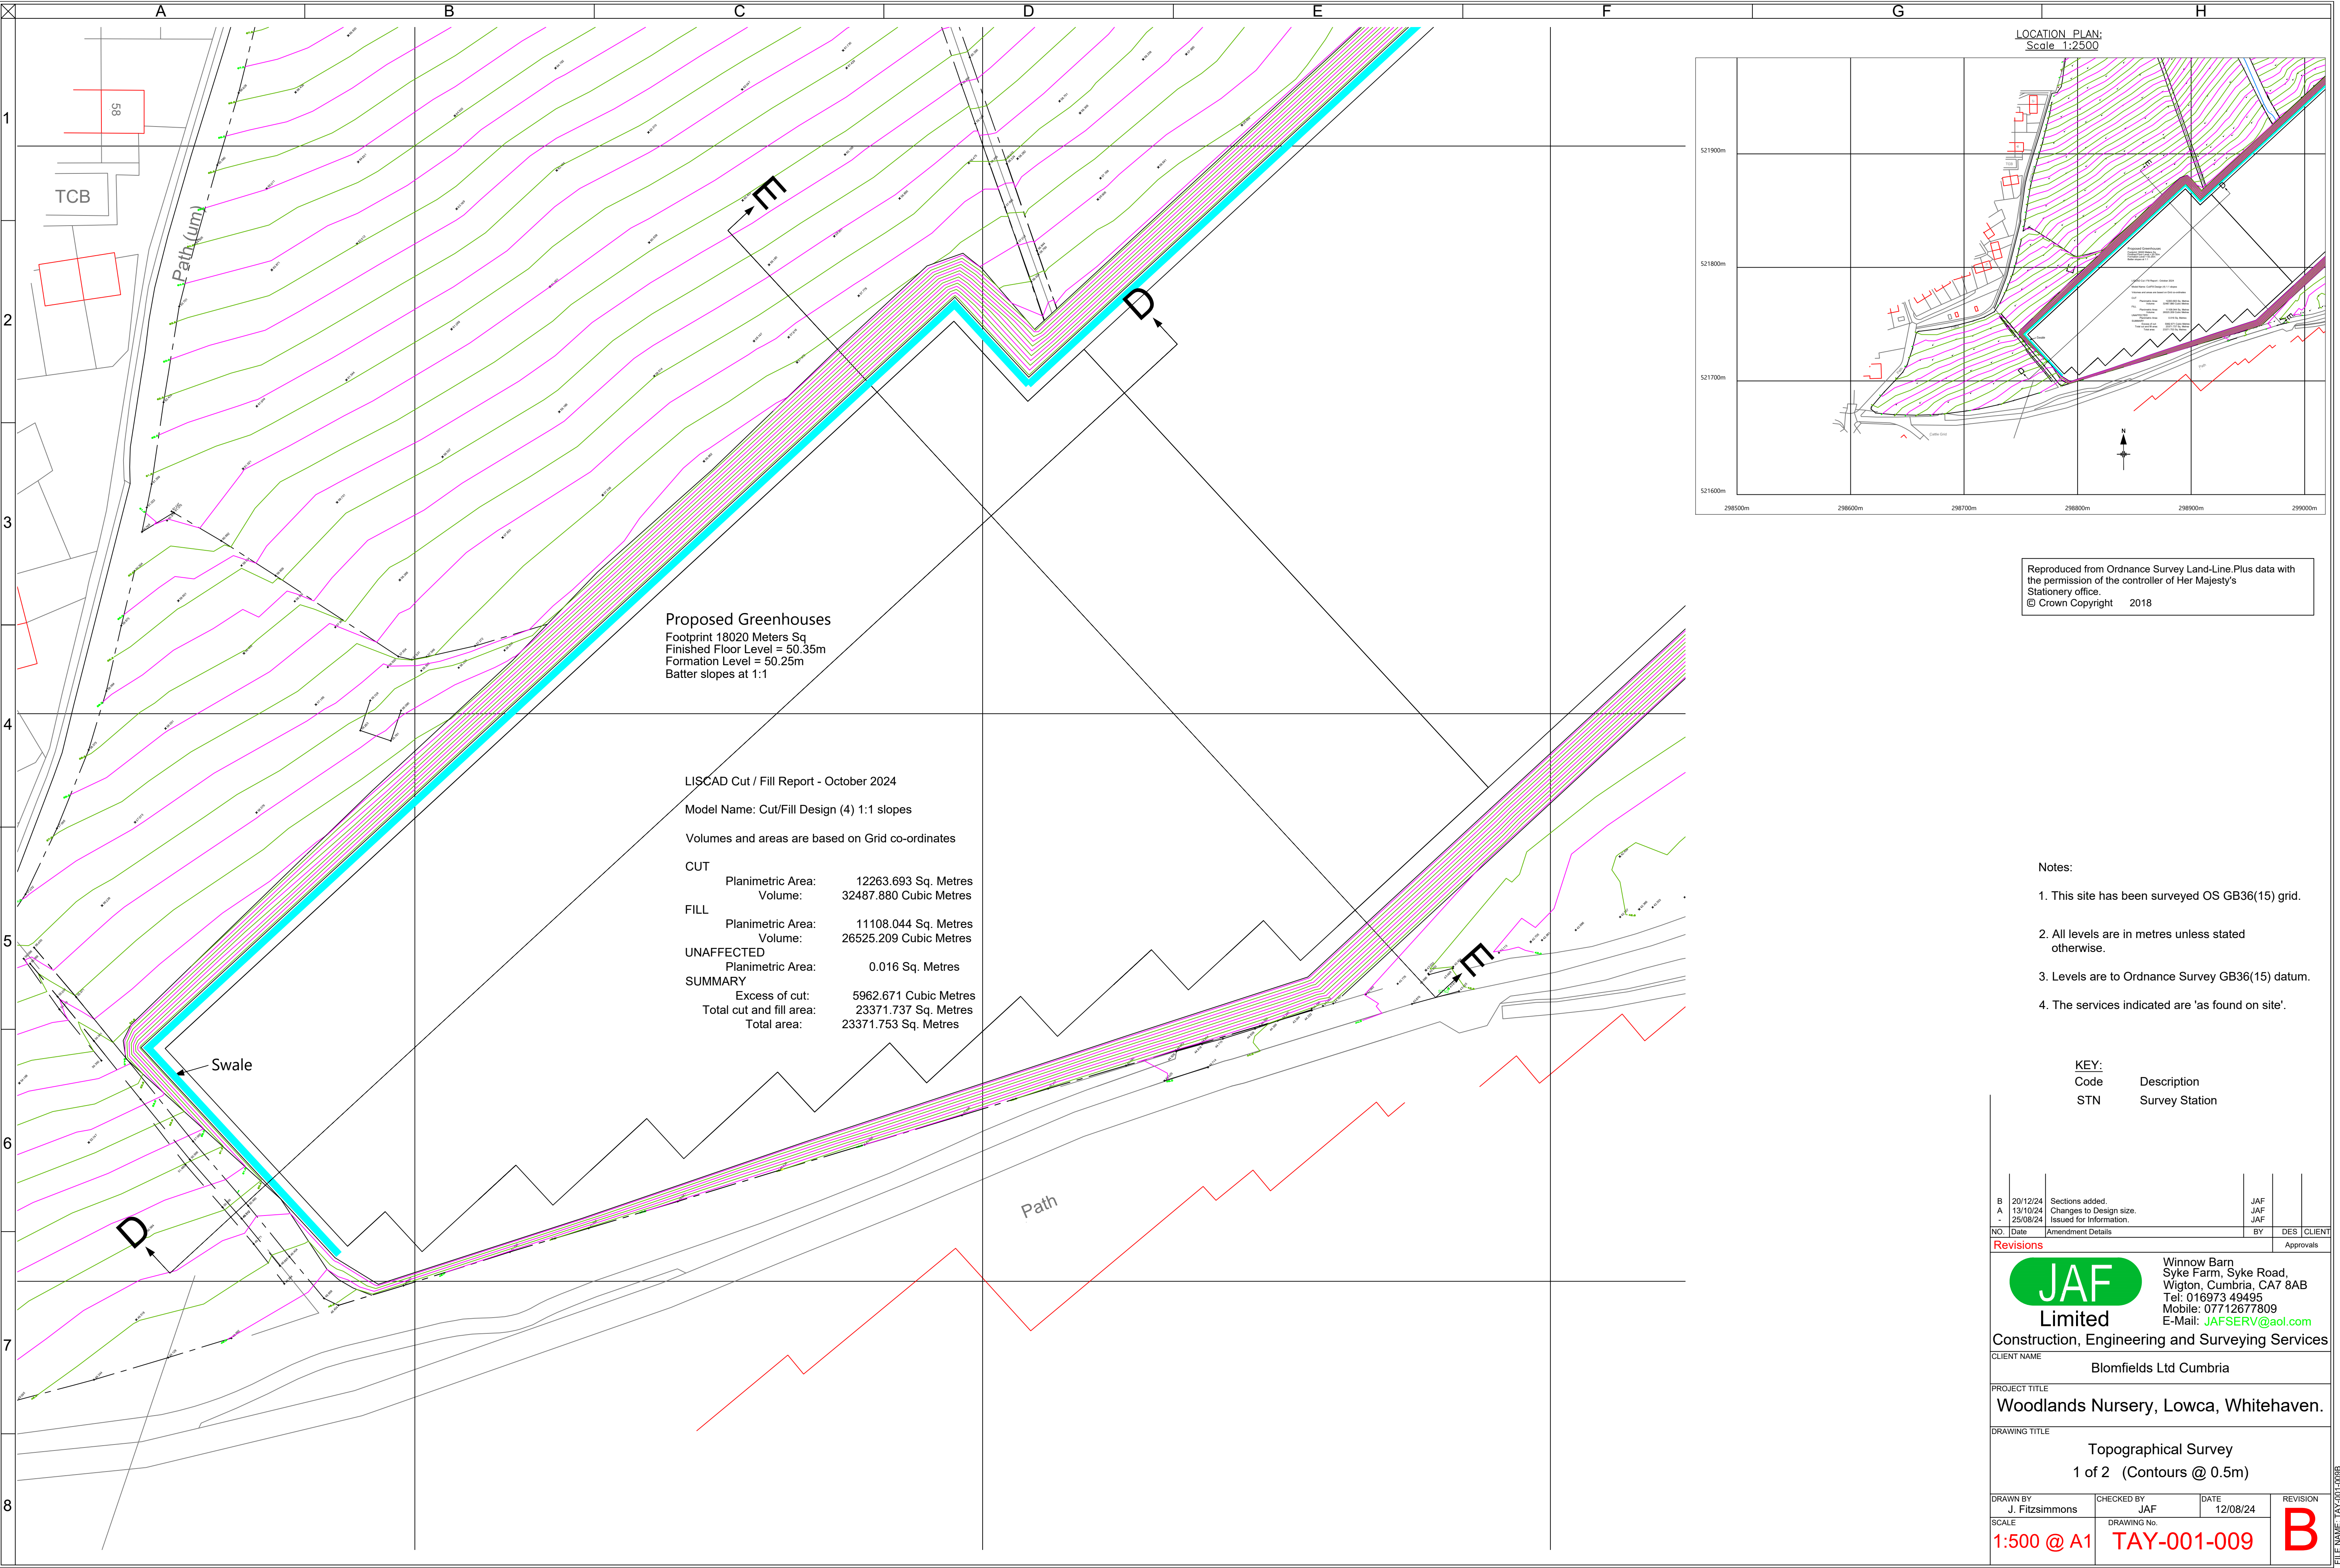

Reproduced from Ordnance Survey Land-Line.Plus data with the permission of the controller of Her Majesty's Stationery office.
© Crown Copyright 2018

- Notes:
1. This site has been surveyed OS GB36(15) grid.
 2. All levels are in metres unless stated otherwise.
 3. Levels are to Ordnance Survey GB36(15) datum.
 4. The services indicated are 'as found on site'.

KEY:	
Code	Description
STN	Survey Station

B	20/12/24	Sections added.	JAF	DES	CLIENT
	13/10/24				
A	25/08/24	Changes to Design size. Issued for Information.	JAF	JAF	JAF
NO		Date	Amendment Details	BY	DES
Revisions					Approvals

JAF Limited
Construction, Engineering and Surveying Services

Winnow Barn
Syke Farm, Syke Road,
Wigton, Cumbria, CA7 8AB
Tel: 016973 49495
Mobile: 07712677809
E-Mail: JAFSERV@aol.com

CLIENT NAME: Blomfields Ltd Cumbria

PROJECT TITLE: Woodlands Nursery, Lowca, Whitehaven.

DRAWING TITLE: Topographical Survey
1 of 2 (Contours @ 0.5m)

DRAWN BY J. Fitzsimmons	CHECKED BY JAF	DATE 12/08/24	REVISION B
SCALE 1:500 @ A1	DRAWING No. TAY-001-009		

FILE NAME: TAY-001-009B