


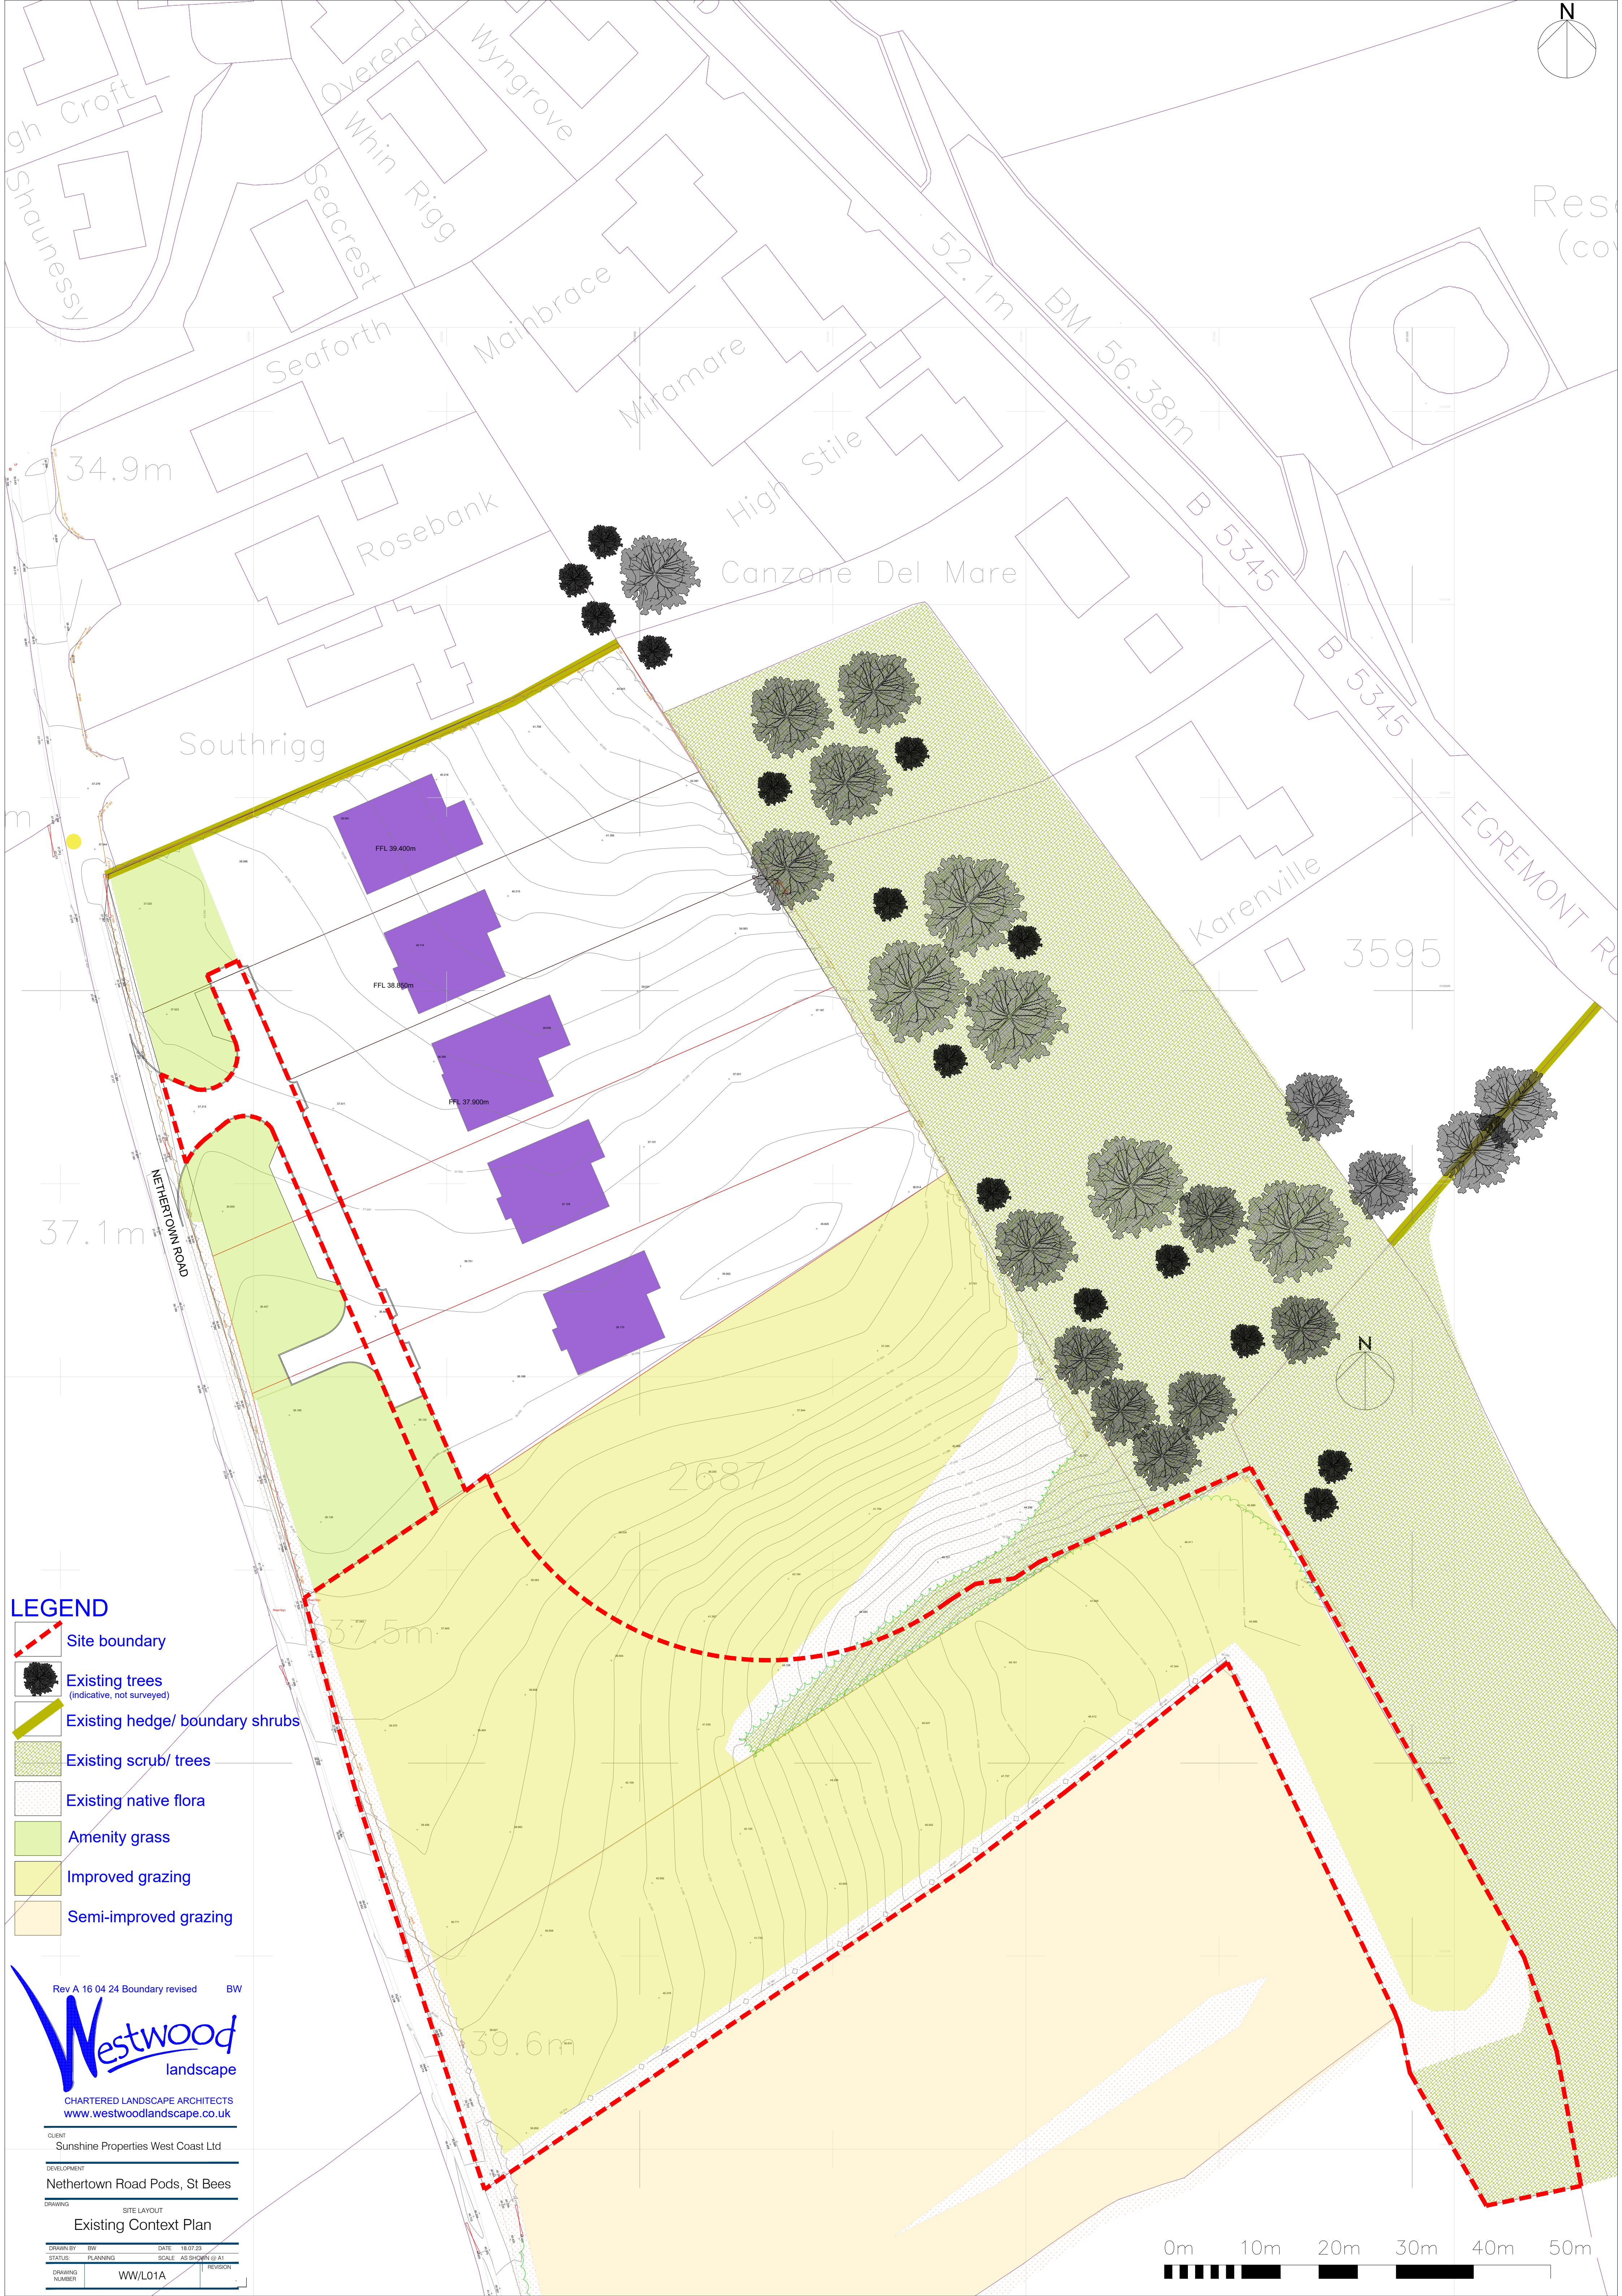

LEGEND

- Site boundary
- Existing trees
(indicative, not surveyed)
- Existing hedge/ boundary shrubs
- Existing scrub/ trees
- Existing native flora
- Amenity grass
- Improved grazing
- Semi-improved grazing

Rev A 16 04 24 Boundary revised BW

Westwood
landscape

CHARTERED LANDSCAPE ARCHITECTS
www.westwoodlandscape.co.uk

CLIENT:
Sunshine Properties West Coast Ltd

DEVELOPMENT:
Nethertown Road Pods, St Bees

DRAWING:
SITE LAYOUT
Existing Context Plan

DRAWN BY	BW	DATE	18.07.23
STATUS	PLANNING	SCALE	AS SHOWN @ A1
DRAWING NUMBER	WW/L01A	REVISION	