



SPECIFICATION.
 SLIMMER FIT DOUBLE GLAZED UNITS
 EITHER 4/4/4 OR 3/3/3 WITH 6MM
 PERIMETER SEAL WARM EDGE SPACER
 OPTI WHITE K. INSIDE FACE INTO
 CAVITY WITH LOW EMISSIVITY COATING
 CAVITY FILLED WITH KRYPTON GAS.
 TIMBER FACTORY SPRAY PAINTED.

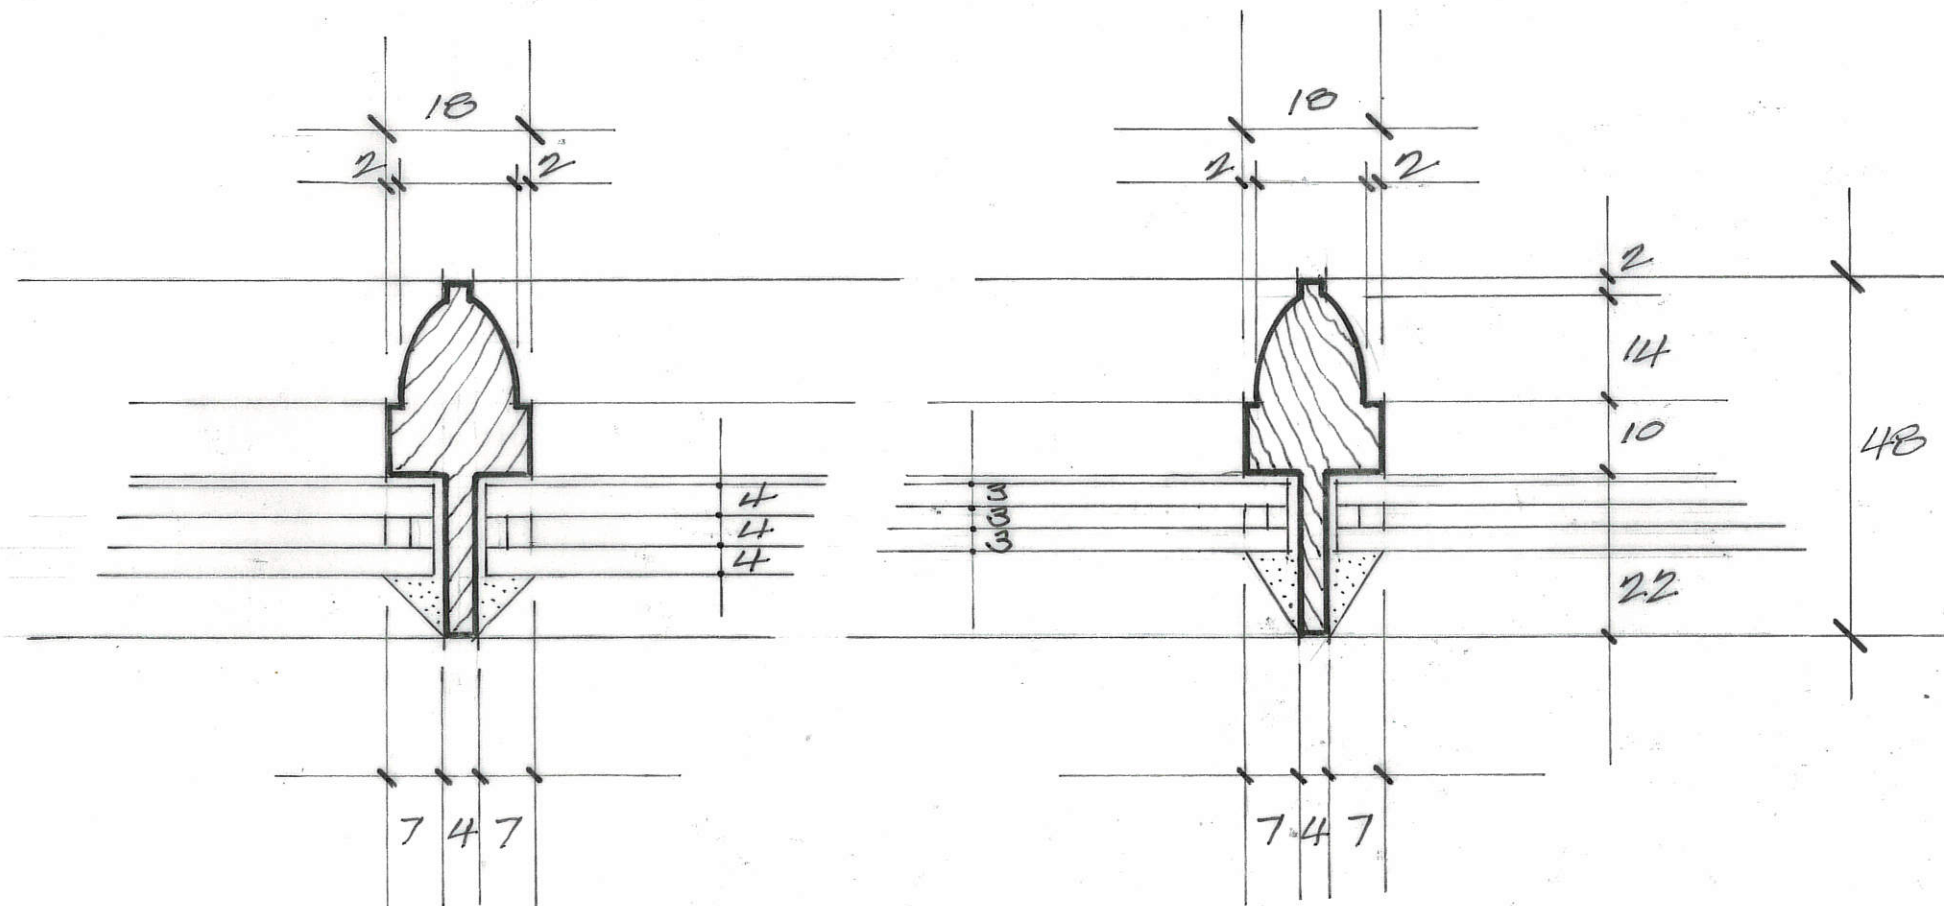

A 4/4/4
 OPTION A ≠ B

B 3/3/3

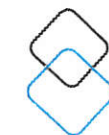

M.A.C.

Architect

ST. BEES.

Job ID: 2019 - 303

Job Name:

GLAZING
 WINDOW PROFILE
 F.S.