


# **KEY**

| Site Boundary

Project  
**Harras Moor**

Drawing title  
**Workings in Moresby and Keekle Mines  
North and East of the Site**

Scale at A4: NTS		
Drw RE	App LB	Rev
Chk LB	Date Feb 2018	Date

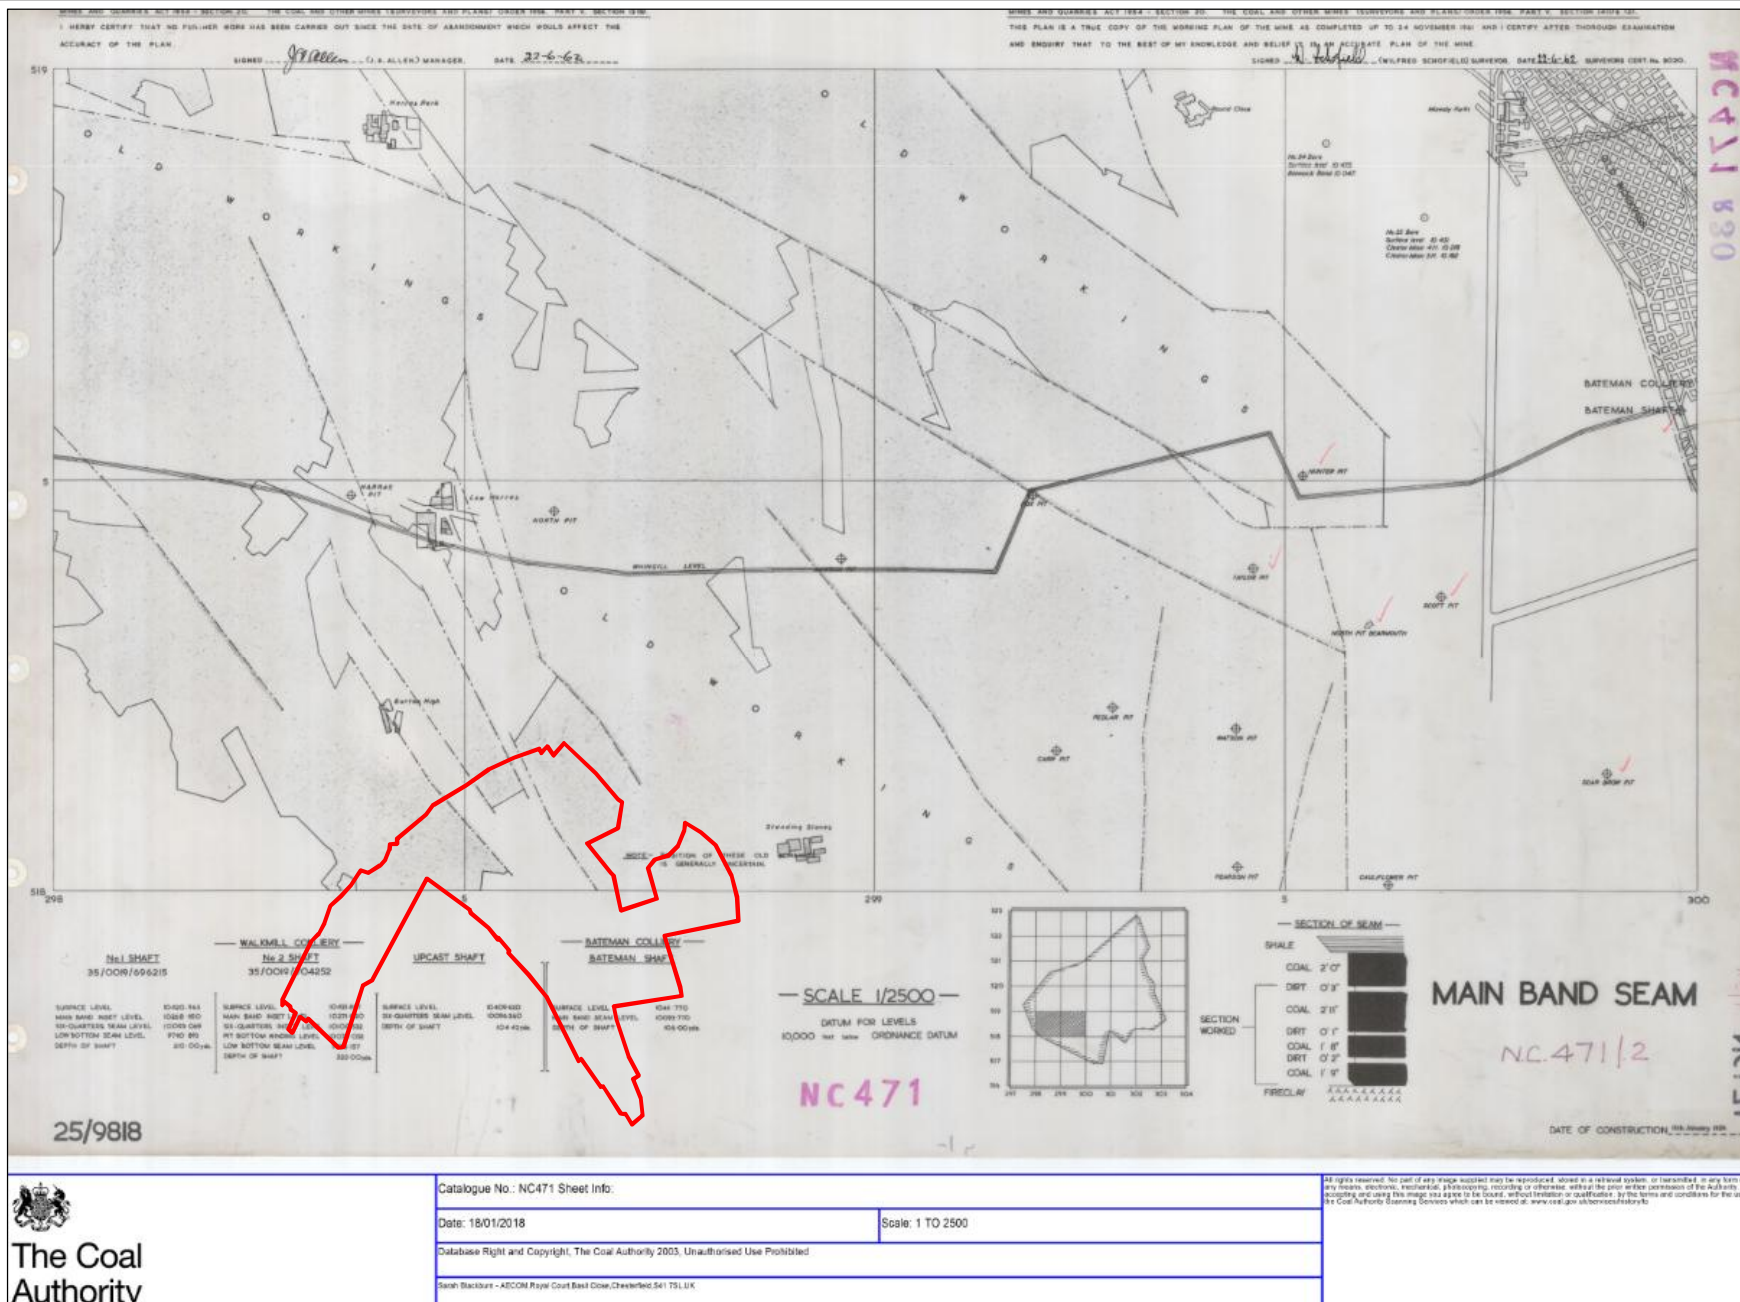

## KEY

| Site Boundary

Project

**Harras Moor**

Drawing title

**Workings in the Main Band Coal Seam  
Beneath and to the North of the Site**

Scale at A4: NTS

Drw RE

App LB

Rev

Chk LB

Date Feb


Date

2018

**AECOM**

Aecom  
Bridgewater House  
Whitworth Street  
Manchester  
M1 6LT  
www.aecom.com



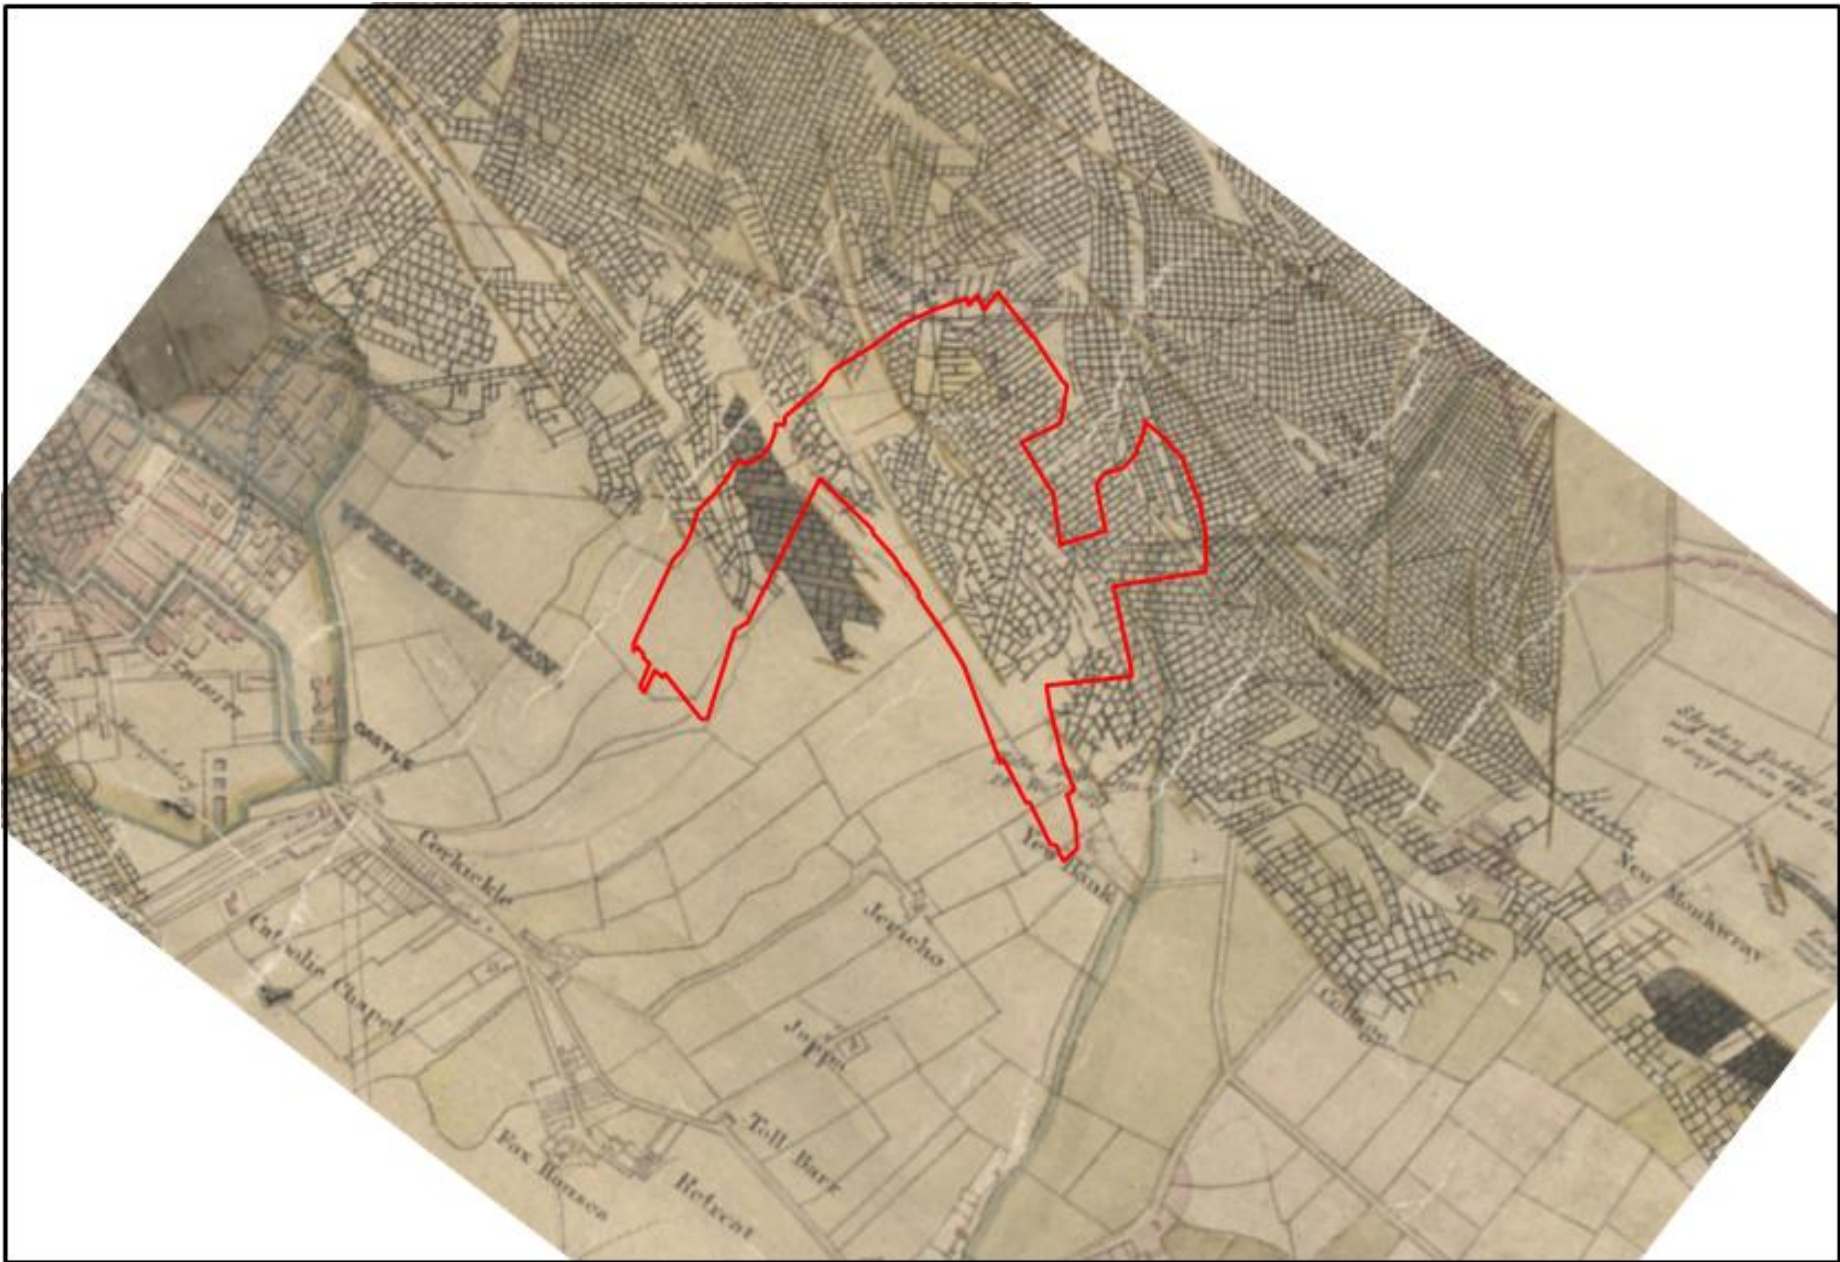

## KEY

| Site Boundary

Project

**Harras Moor**

Drawing title

Workings in the Main Band and Bannock Coal Seams  
beneath and to the North and east of the Site

Scale at A4: NTS


Drw RE App LB Rev

Chk LB Date Feb 2018 Date

**AECOM**

Aecom  
Bridgewater House  
Whitworth Street  
Manchester  
M1 6LT  
www.aecom.com



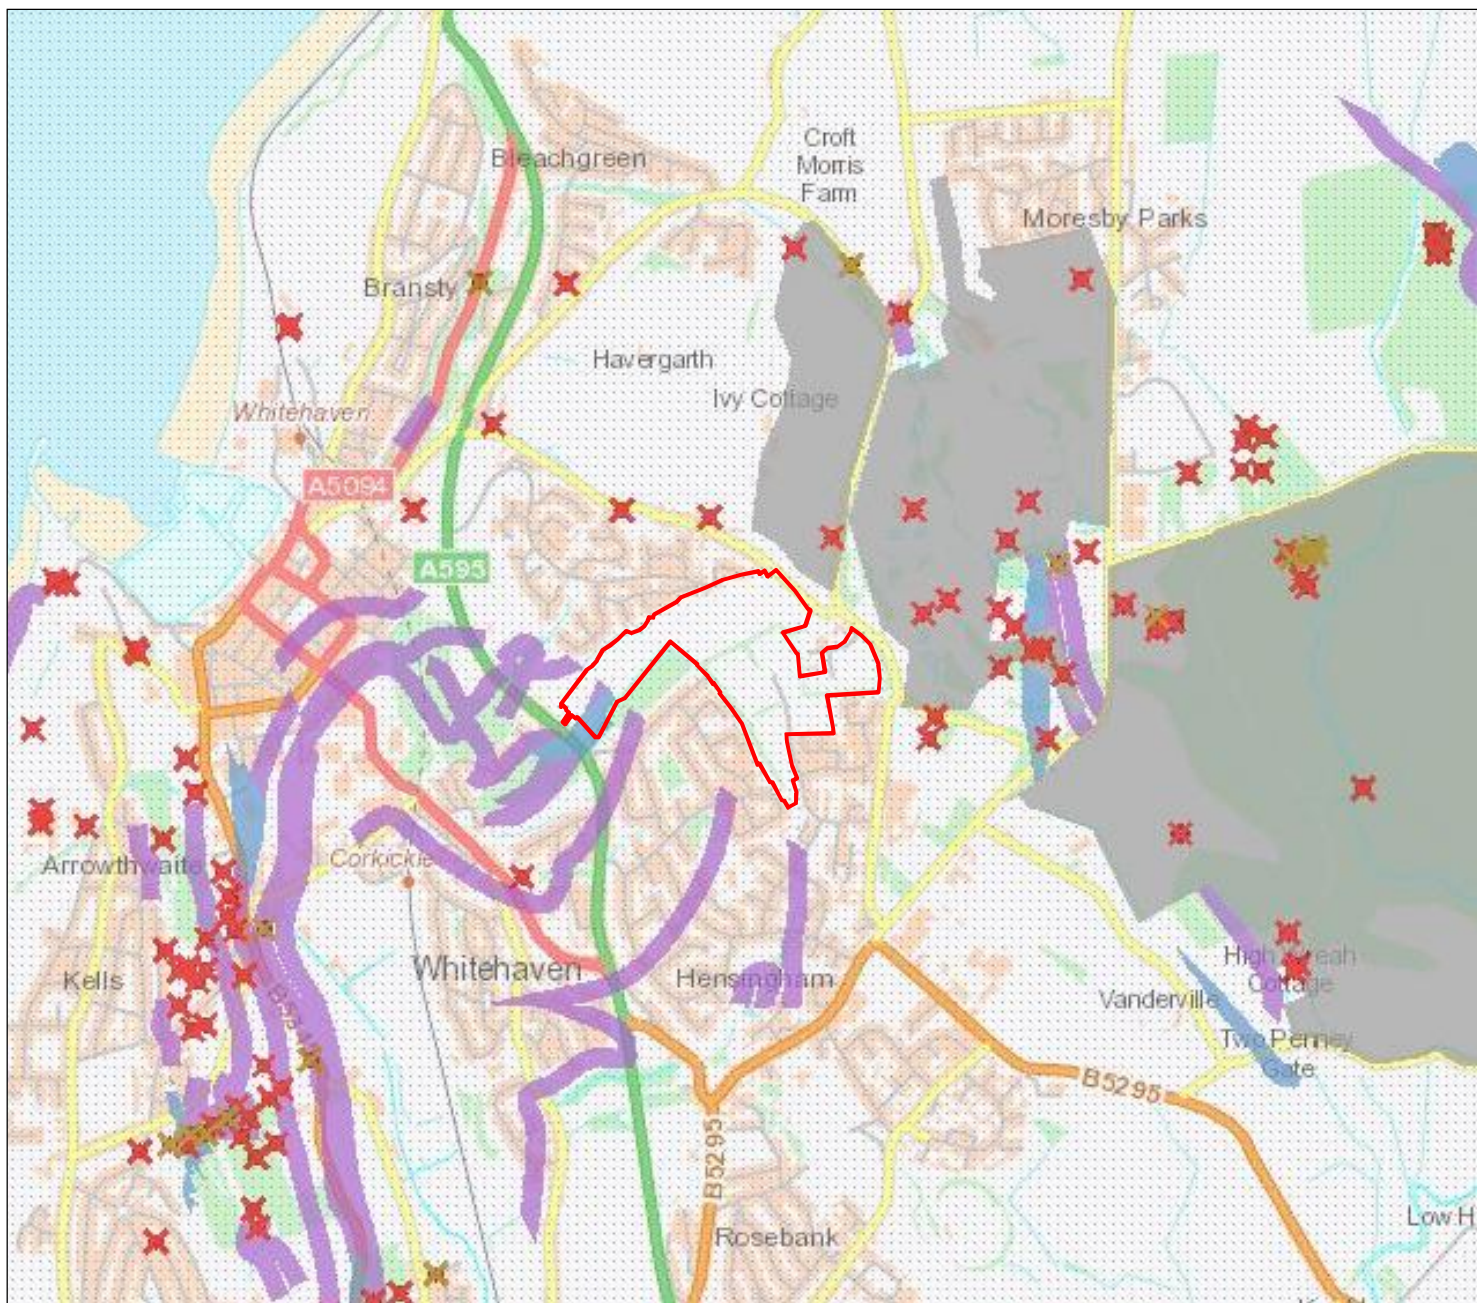

# **KEY**

| Site Boundary

Project

**Harras Moor**

Drawing title

**Extract from the Coal Authority Risk Map**

Scale at A4: NTS

Drw RE App LB Rev

Chk LB Date Feb Date

2018

**AECOM**

Aecom  
Bridgewater House  
Whitworth Street  
Manchester  
M1 6LT  
www.aecom.com