




Section

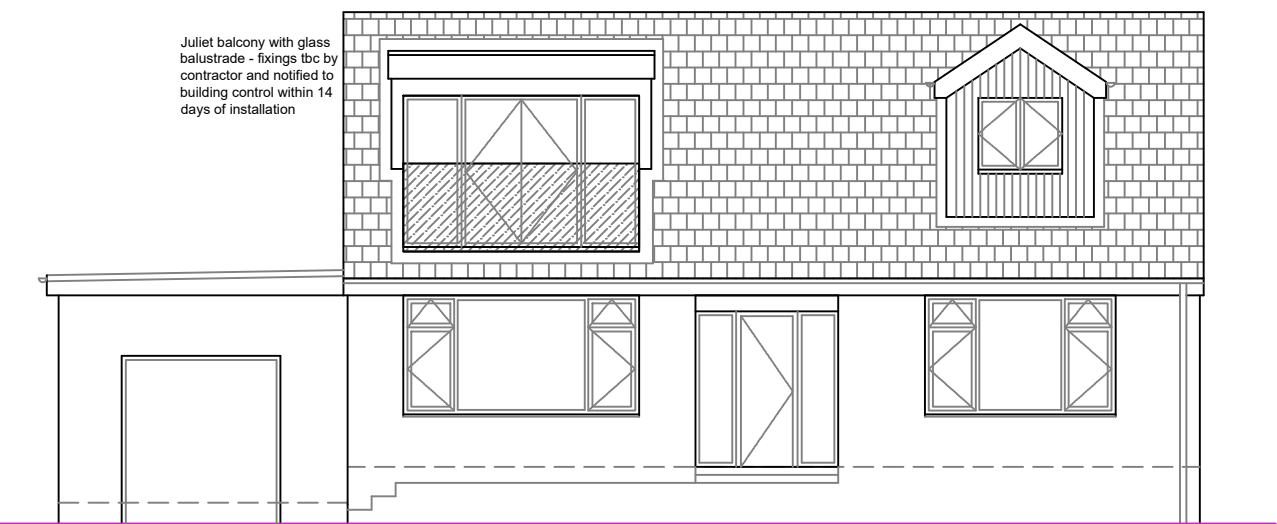


Front Elevation

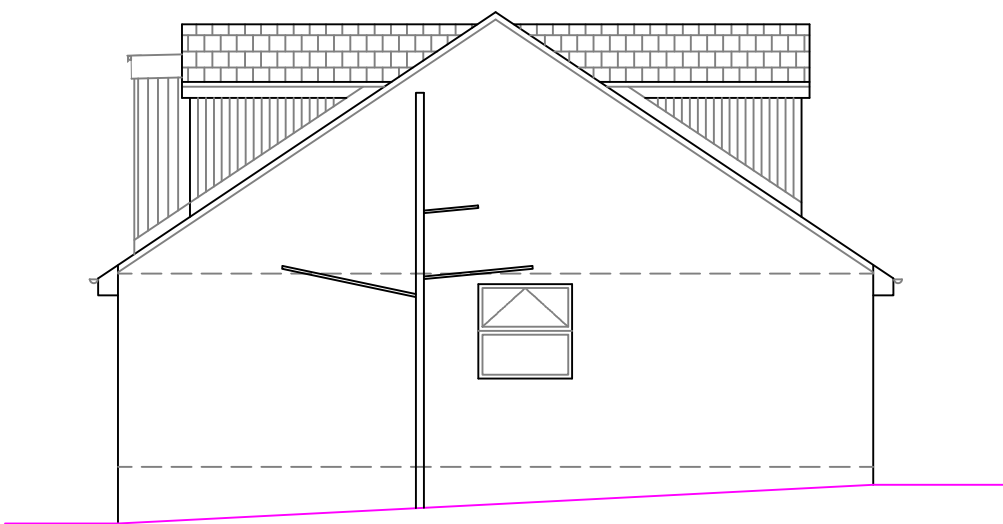


Side Elevation

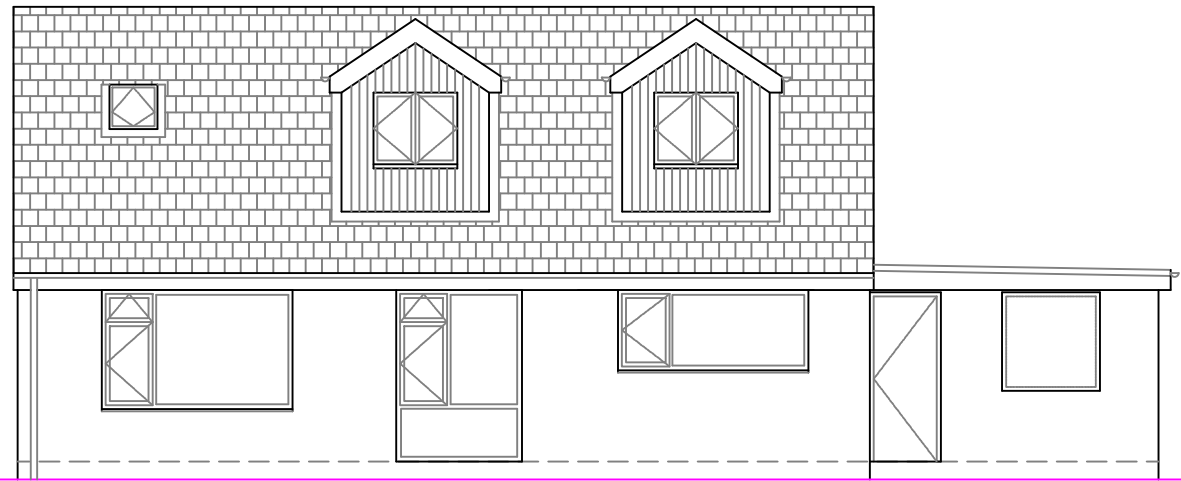


Rear Elevation

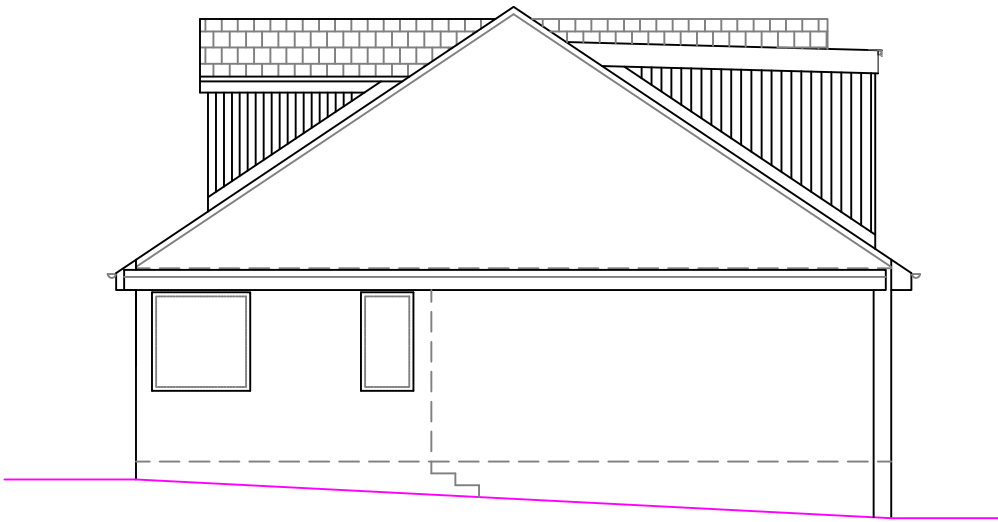

Side Elevation

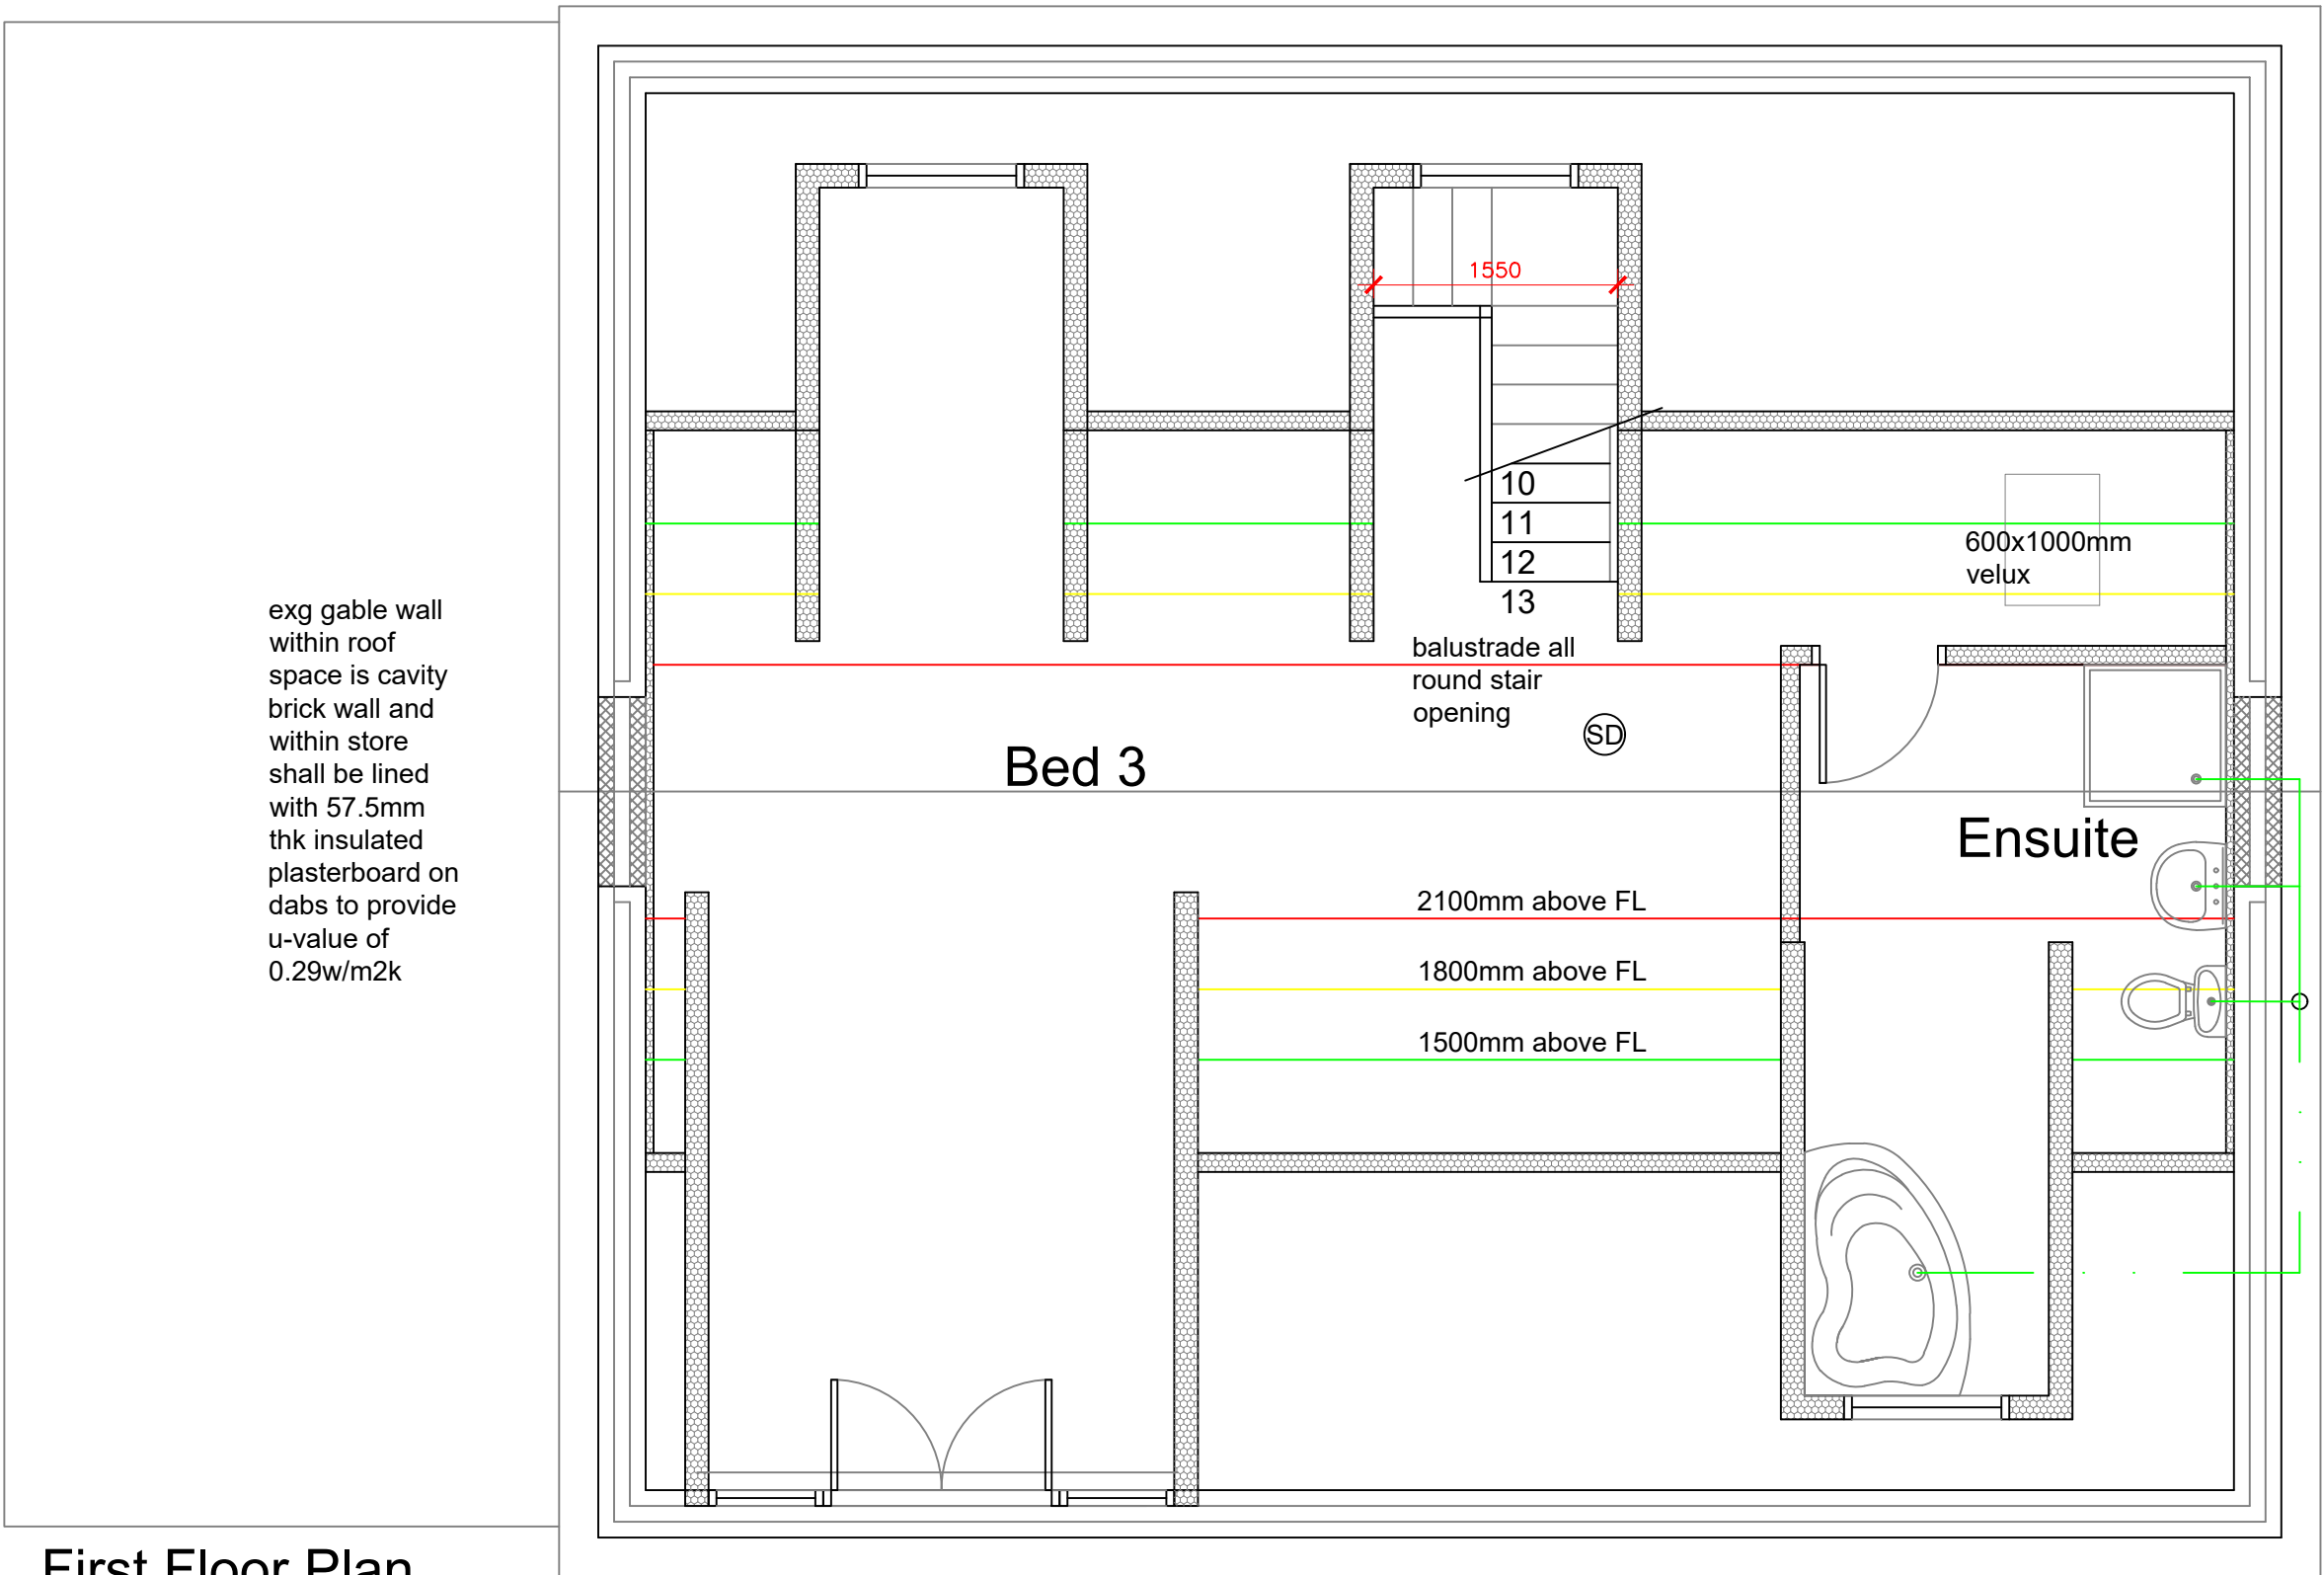

First Floor Plan

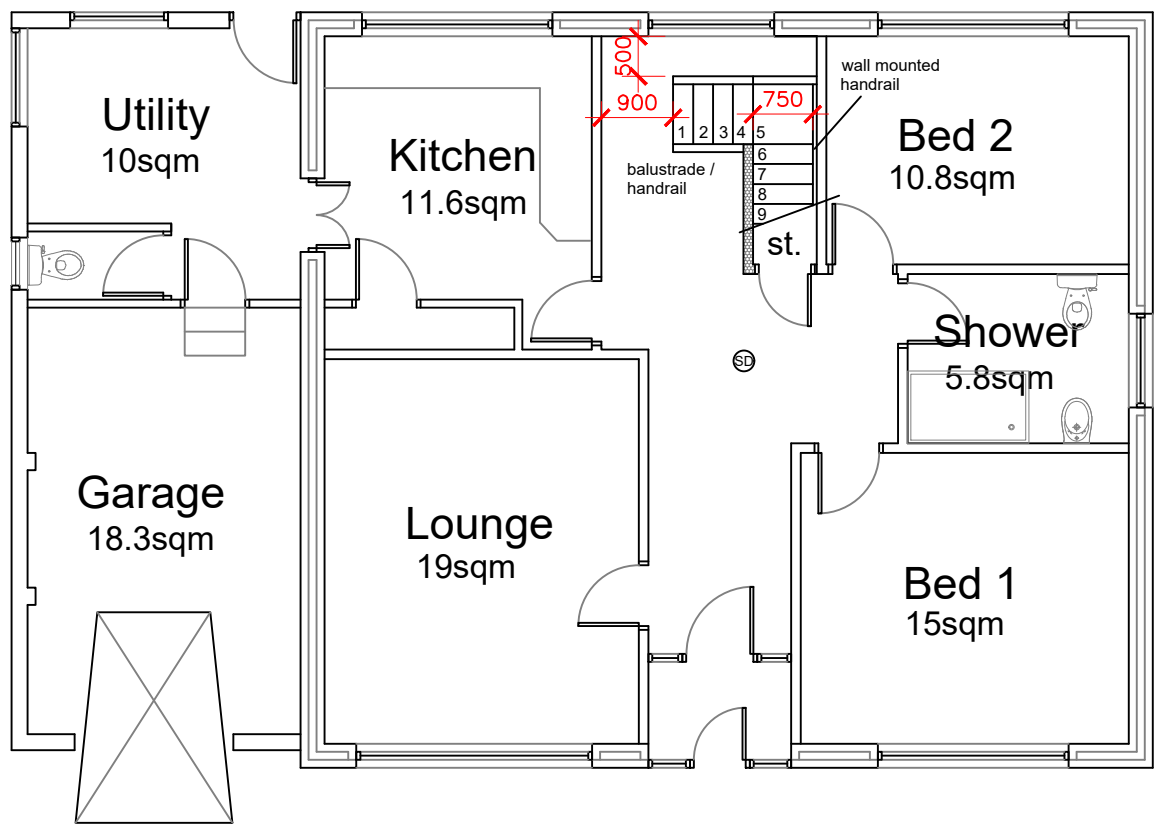

Floor Plan

Project Details		16 College View, Whitehaven CA28 9PJ Proposed Plans - option 2		warm deck ri
Project	Proposed attic conversion			
Plan	A2	Revision	H	
Ref	AW-PAC-002			
Scale	1:100, 1:50	Date	Oct' 2021	