


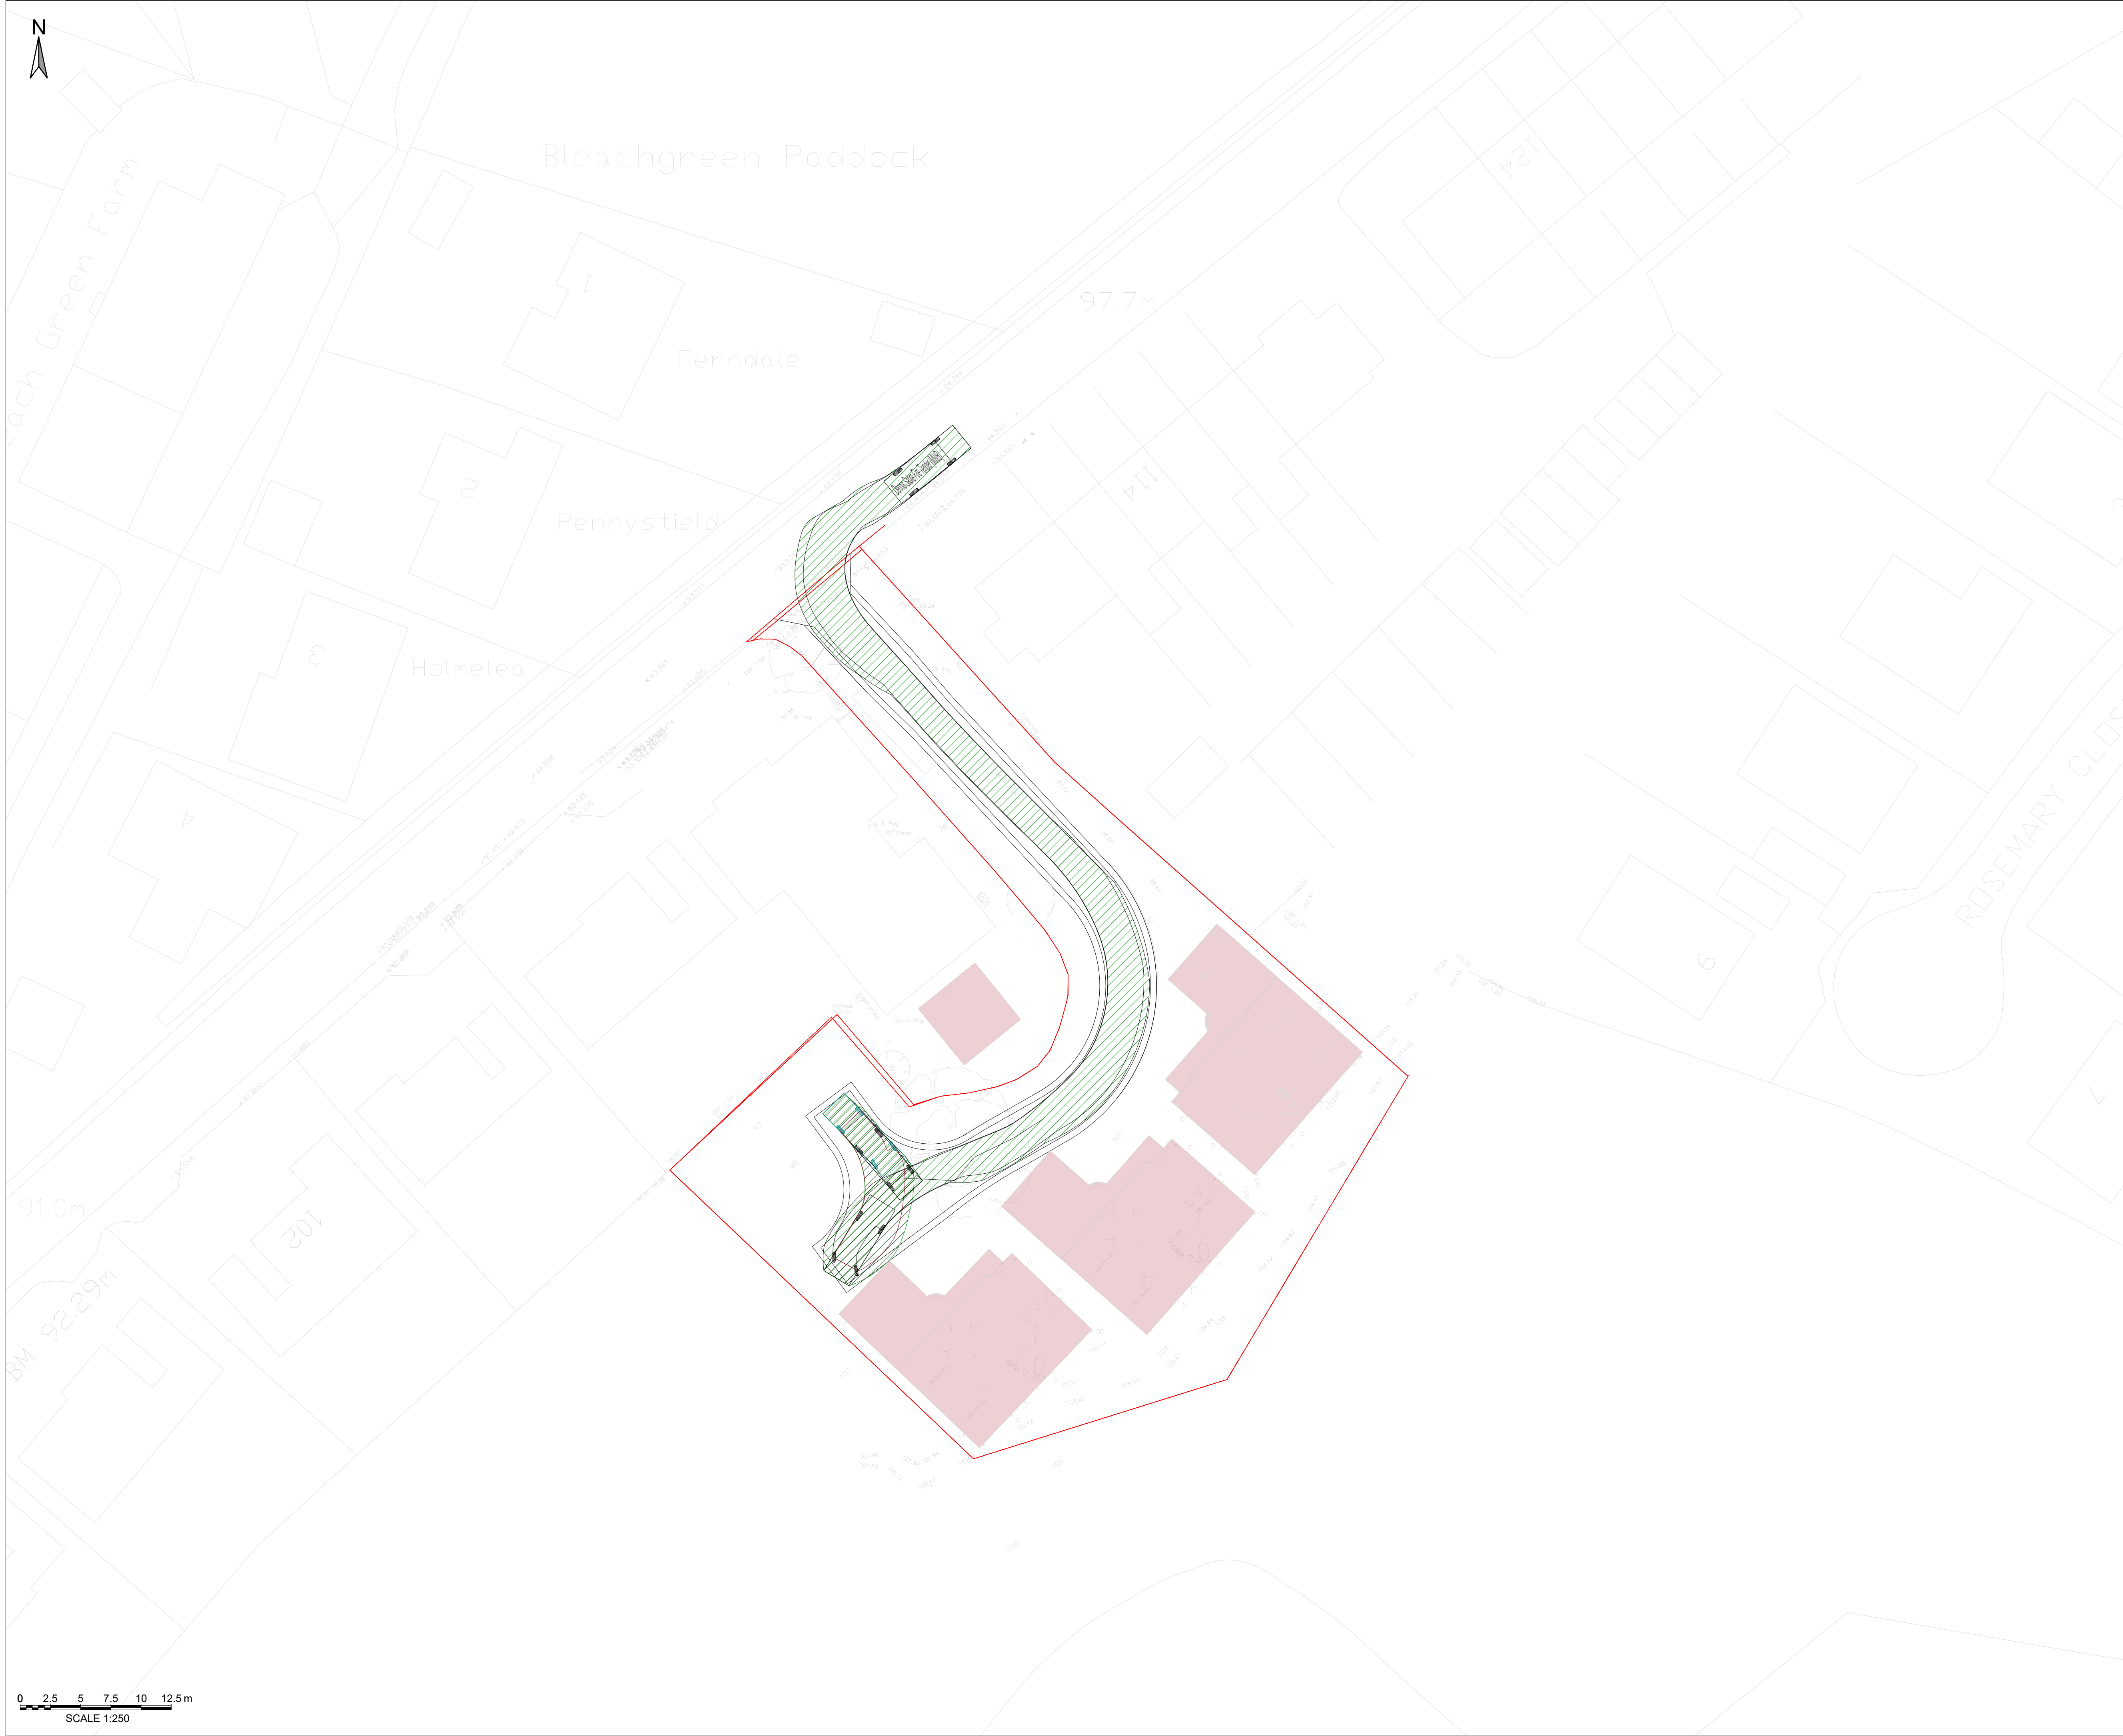


NOTES - GENERAL

1. ALL DIMENSIONS IN METRES UNLESS STATED OTHERWISE.
2. THE INFORMATION SHOWN ON THIS DRAWING IS INTENDED TO PROVIDE A GENERAL OUTLINE OF THE HIGHWAY IMPROVEMENT WORKS.
3. ALL WORKS TO BE UNDERTAKEN IN ACCORDANCE WITH CUMBRIA COUNTY COUNCIL'S STANDARDS.

KEY:

— SITE BOUNDARY

VEHICLE SPECIFICATION:

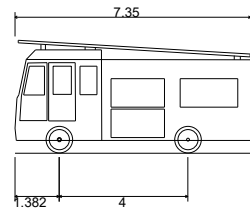

Dennis Sabre Fire Tender (MWB)
Overall Length 7.35m
Overall Width 2.43m
Overall Body Height 3.512m
Min Body Ground Clearance 0.357m
Track Width 2.38m
Lock to lock time 5.00s
Kerb to Kerb Turning Radius 7.100m

7.35m
2.43m
3.512m
0.357m
2.38m
5.00s
7.100m

PRELIMINARY ISSUE

P01	PRELIMINARY FIRST ISSUE	10/05/2023	JG	LB	LB
Rev	Description	Date	Dim / CR / App		

Document Control

Issuing Office

Tetra Tech Manchester
Quay West at Media City UK,
Trafford Wharf Road, Trafford Park,
Manchester, M17 1HH
Tel: +44 (0)161 872 3223
www.tetratecheurope.com



Client

MR. RICHARD DONNAN

Project Name

VICTORIA ROAD, WHITEHEAVEN

Sheet Title

POTENTIAL SITE ACCESS
VEHICLE TRACKING

TTE Project Number	Drawn By	Date	Checked By	Date	Approved By	Date	Scale @ A1	Subsability
784-B030271	JG	MAY 23	LB	MAY 23	LB	MAY 23	1:250	S3

Client Project Number	Originator	Volume/System Level/Location	Type/Code	Role	Number	Revision
B030271	- TTE	- 00 - ZZ	- DR	- H	- SK03	P01