




AIA Data based upon trees impacted within the shown redline or outside of the redline but impacting on the scheme.

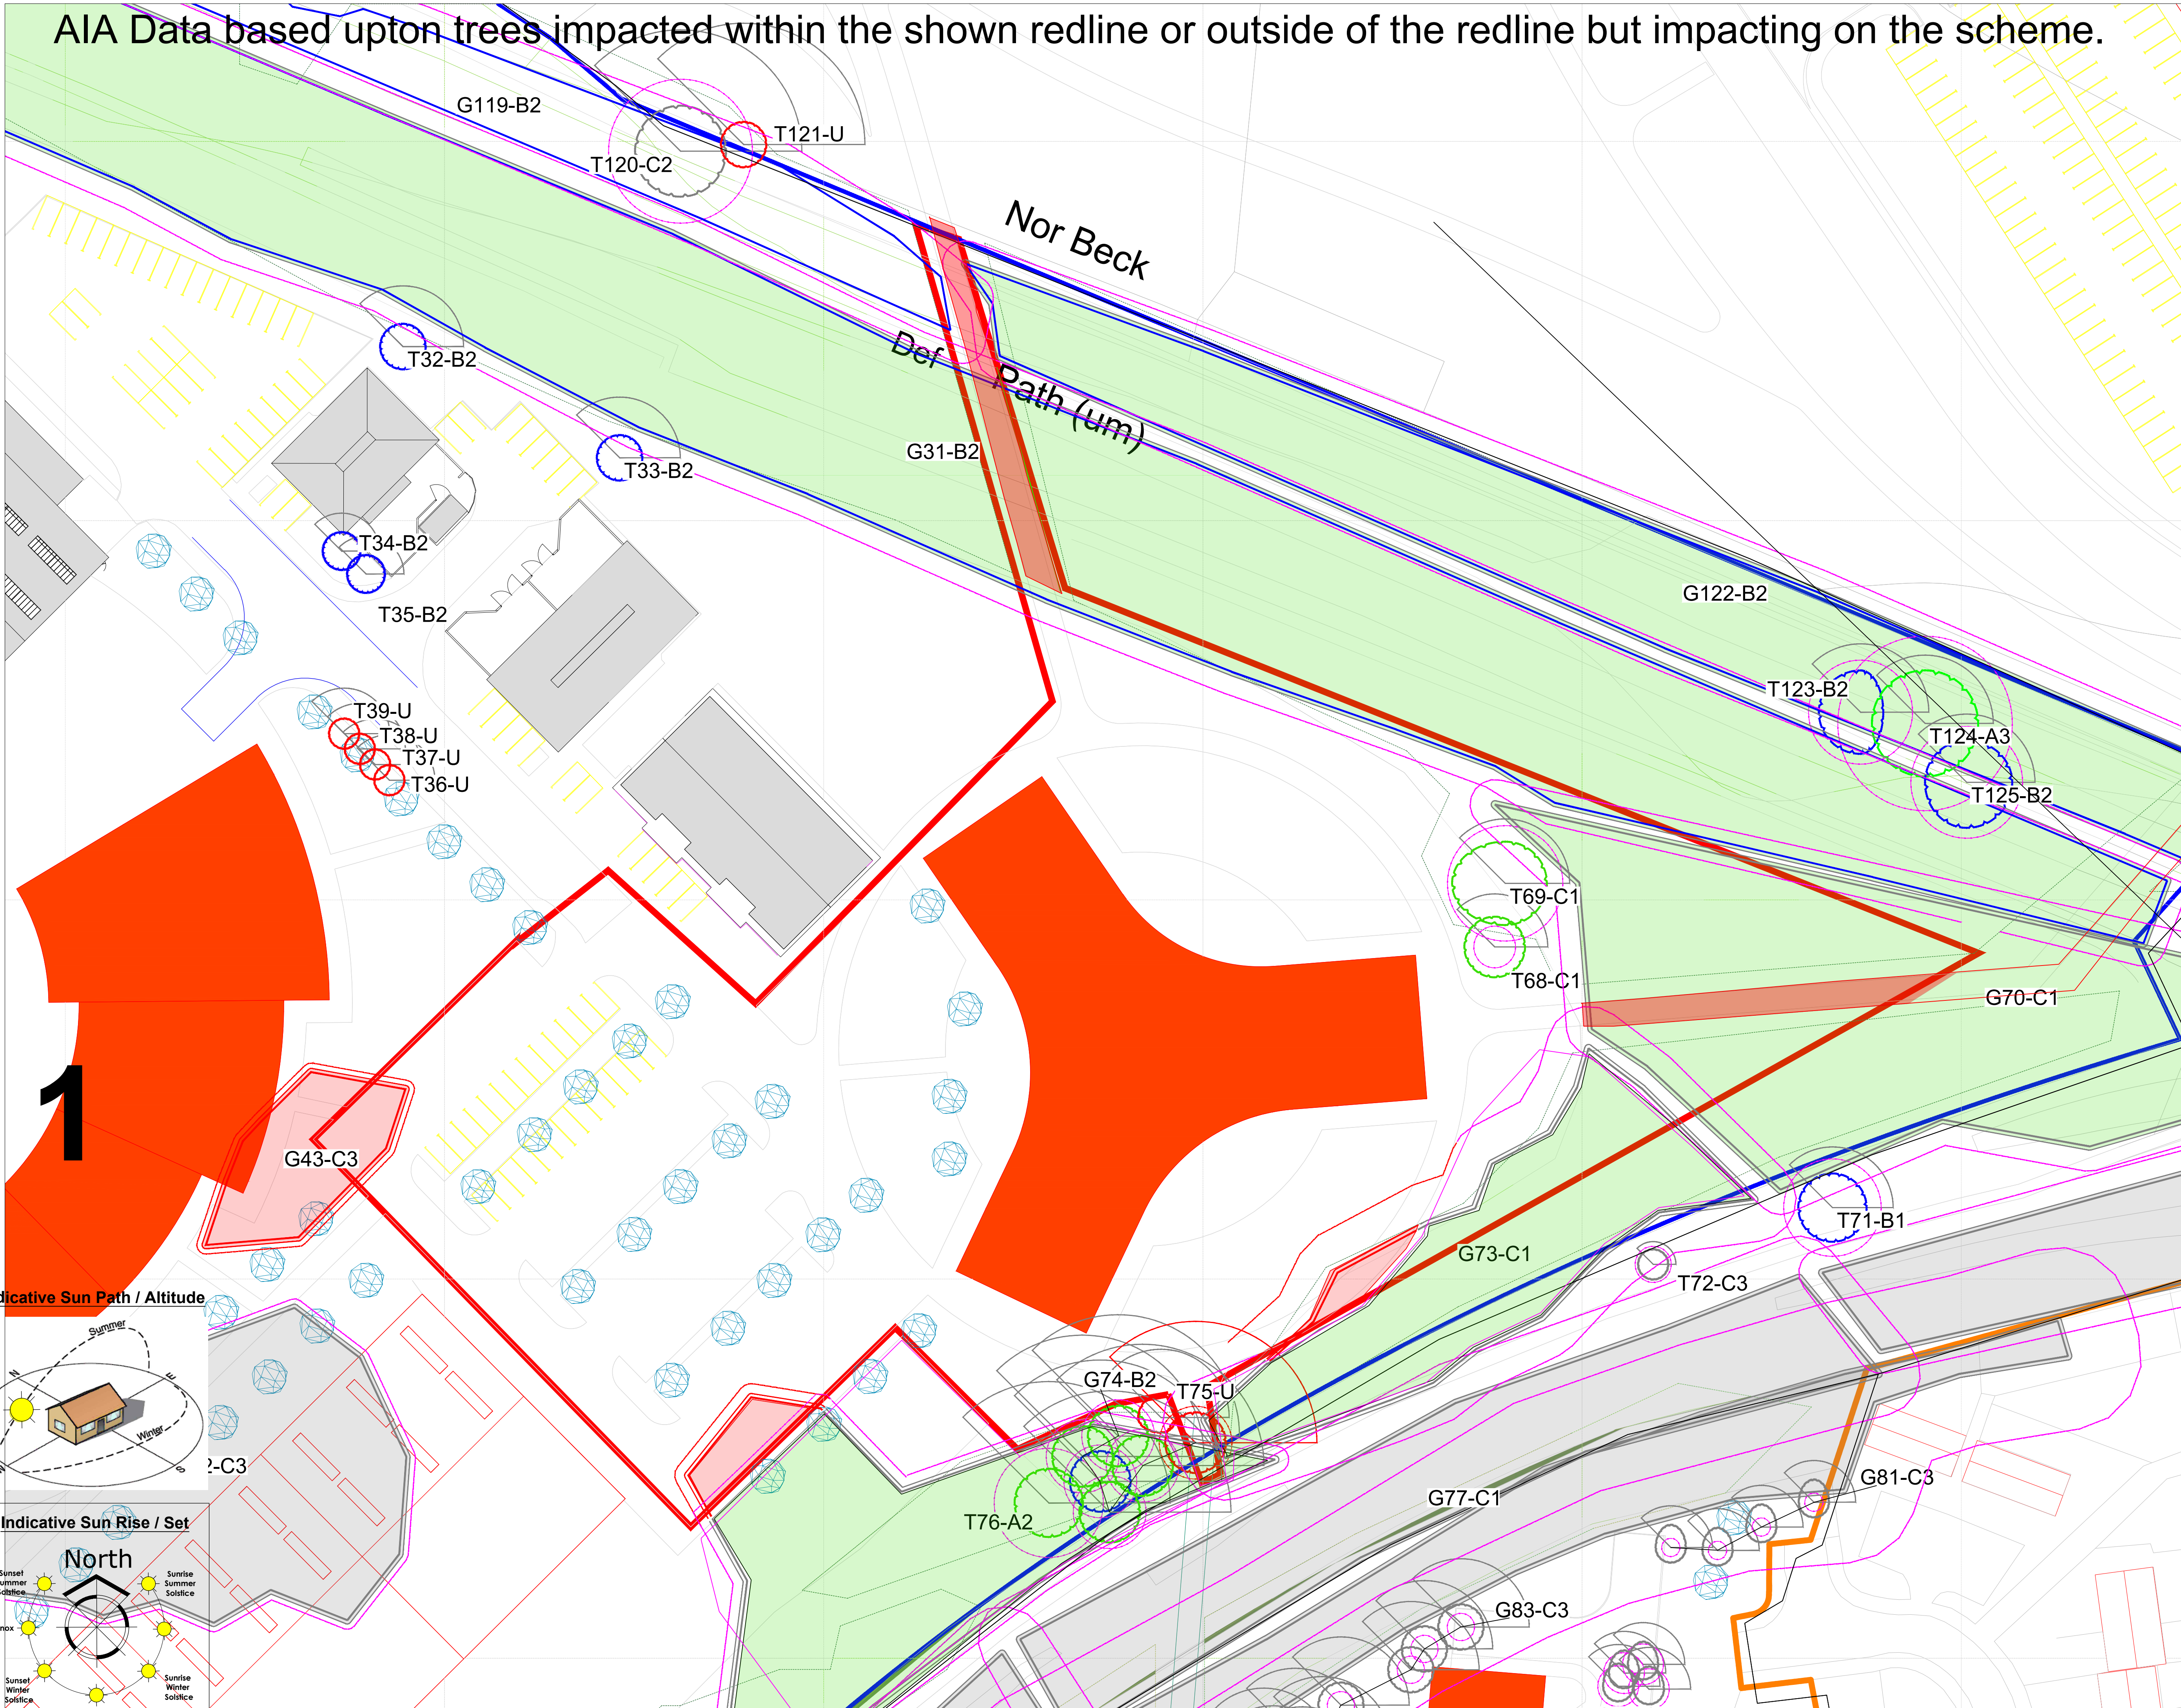

Indicative Sun Path / Altitude

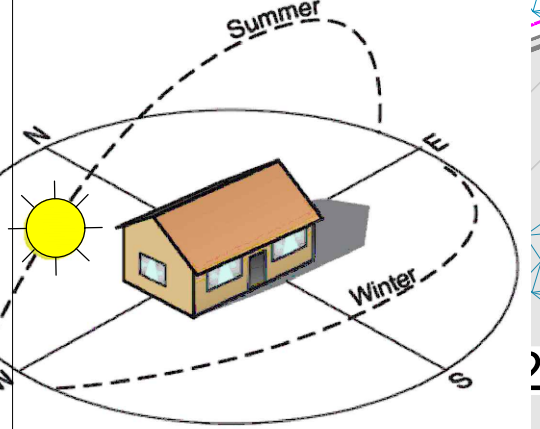

Indicative Sun Rise / Set

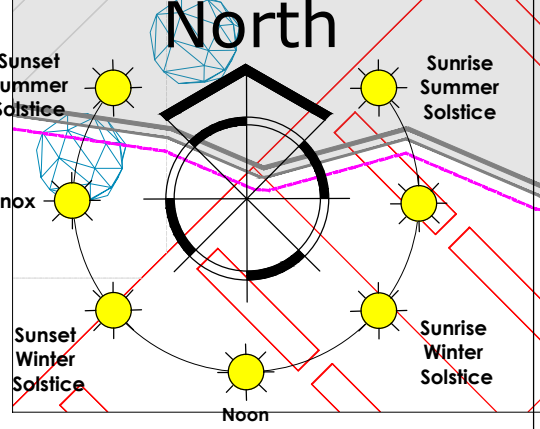

© Barnes & Associates Ltd. This plan should be viewed in COLOUR, please do not scale from this drawing, all dimensions should be checked on site, any errors or divergences should be brought to the attention of Barnes and Associates Ltd. All right described in Chapter IV of the Copyright, Design & Patents Act 1988 have been generally asserted and copyright of this plan remains with Barnes Associates Ltd until all fees are paid in full.

Legend

**Individual Tree Symbols**

- Principal Shaded Area
- Canopy Spread to cardinal points shown in category colour
- Tree stem shown to scale
- Tree Number & Category
- Minimum RPA (magenta circle)
- Adjusted RPA (dashed Cyan line)

T4-C1

**Tree Management Requirements**

**Trees to be retained within the scheme and protected in line with the guidelines set out in BS5837.**

**Trees to be removed to enable the scheme to be carried out as proposed. All works to be undertaken in line with BS3998.**

T6-B2

T4-B2

Notes:

Plan is based upon the supplied topographical Survey Plan. Copies of this plan are available in CAD Formats .dwg & .dxf upon request.

Revision Description:

A - Preliminary Issue

|             |                                  |           |    |
|-------------|----------------------------------|-----------|----|
| Client:     | Copeland Borough Council         |           |    |
| Revised at: |                                  |           |    |
| Project:    | The Hub                          |           |    |
| Title:      | Arboricultural Impact Assessment |           |    |
| Drawing No: | BA11303HUB                       | Status:   | P  |
| Scale:      | 1:50 @ A1                        | Revision: | B  |
| Date:       | 10/03/2022                       |           |    |
| Drawn By:   | MM                               | Checked:  | SB |
|             |                                  | Approved: | IB |

**BARNES associates**  
SURVEY MANAGE IMPROVE

Unit 1 Foundry Yard, New Row  
Boroughbridge YO51 9AX  
T 01423 322 371  
E info@barnesassociates.co.uk  
W barnesassociates.co.uk

Company Number 10438116  
Registered in England and Wales