


AS PROPOSED BLOCK PLAN Rev C 17/11/22

Townhead Farm, Nethertown, Cumbria, CA22 2UH

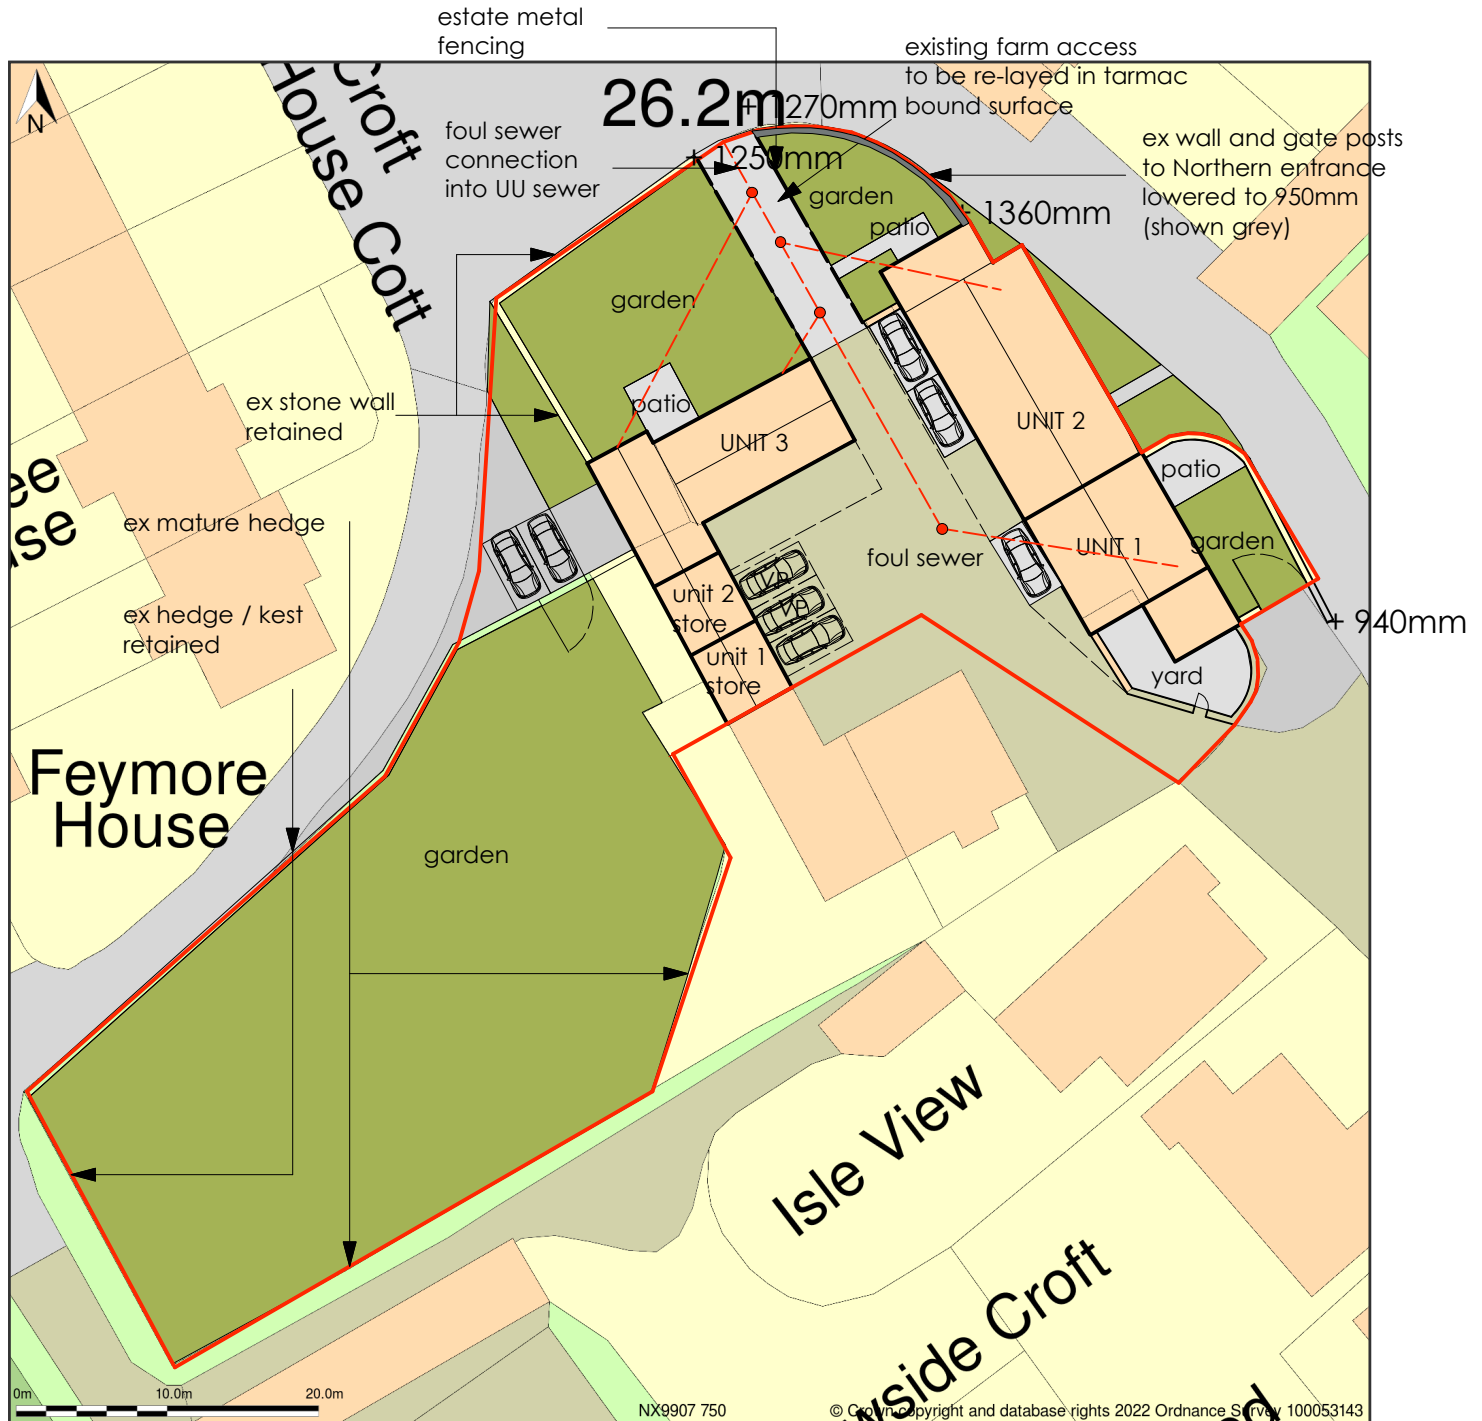

Block Plan shows area bounded by: 299027.29, 507459.02 299117.29, 507549.02 (at a scale of 1:500), OSGridRef: NX9907 750. The representation of a road, track or path is no evidence of a right of way. The representation of features as lines is no evidence of a property boundary.

Produced on 17th Feb 2022 from the Ordnance Survey National Geographic Database and incorporating surveyed revision available at this date. Reproduction in whole or part is prohibited without the prior permission of Ordnance Survey. © Crown copyright 2022. Supplied by <https://www.buyaplan.co.uk> digital mapping a licensed Ordnance Survey partner (100053143). Unique plan reference: #00708595-3DBB5C

Ordnance Survey and the OS Symbol are registered trademarks of Ordnance Survey, the national mapping agency of Great Britain. Buy A Plan logo, pdf design and the www.buyaplan.co.uk website are Copyright © Pass Inc Ltd 2022