


REVISIONS			
Rev	Description	Drawn	Date

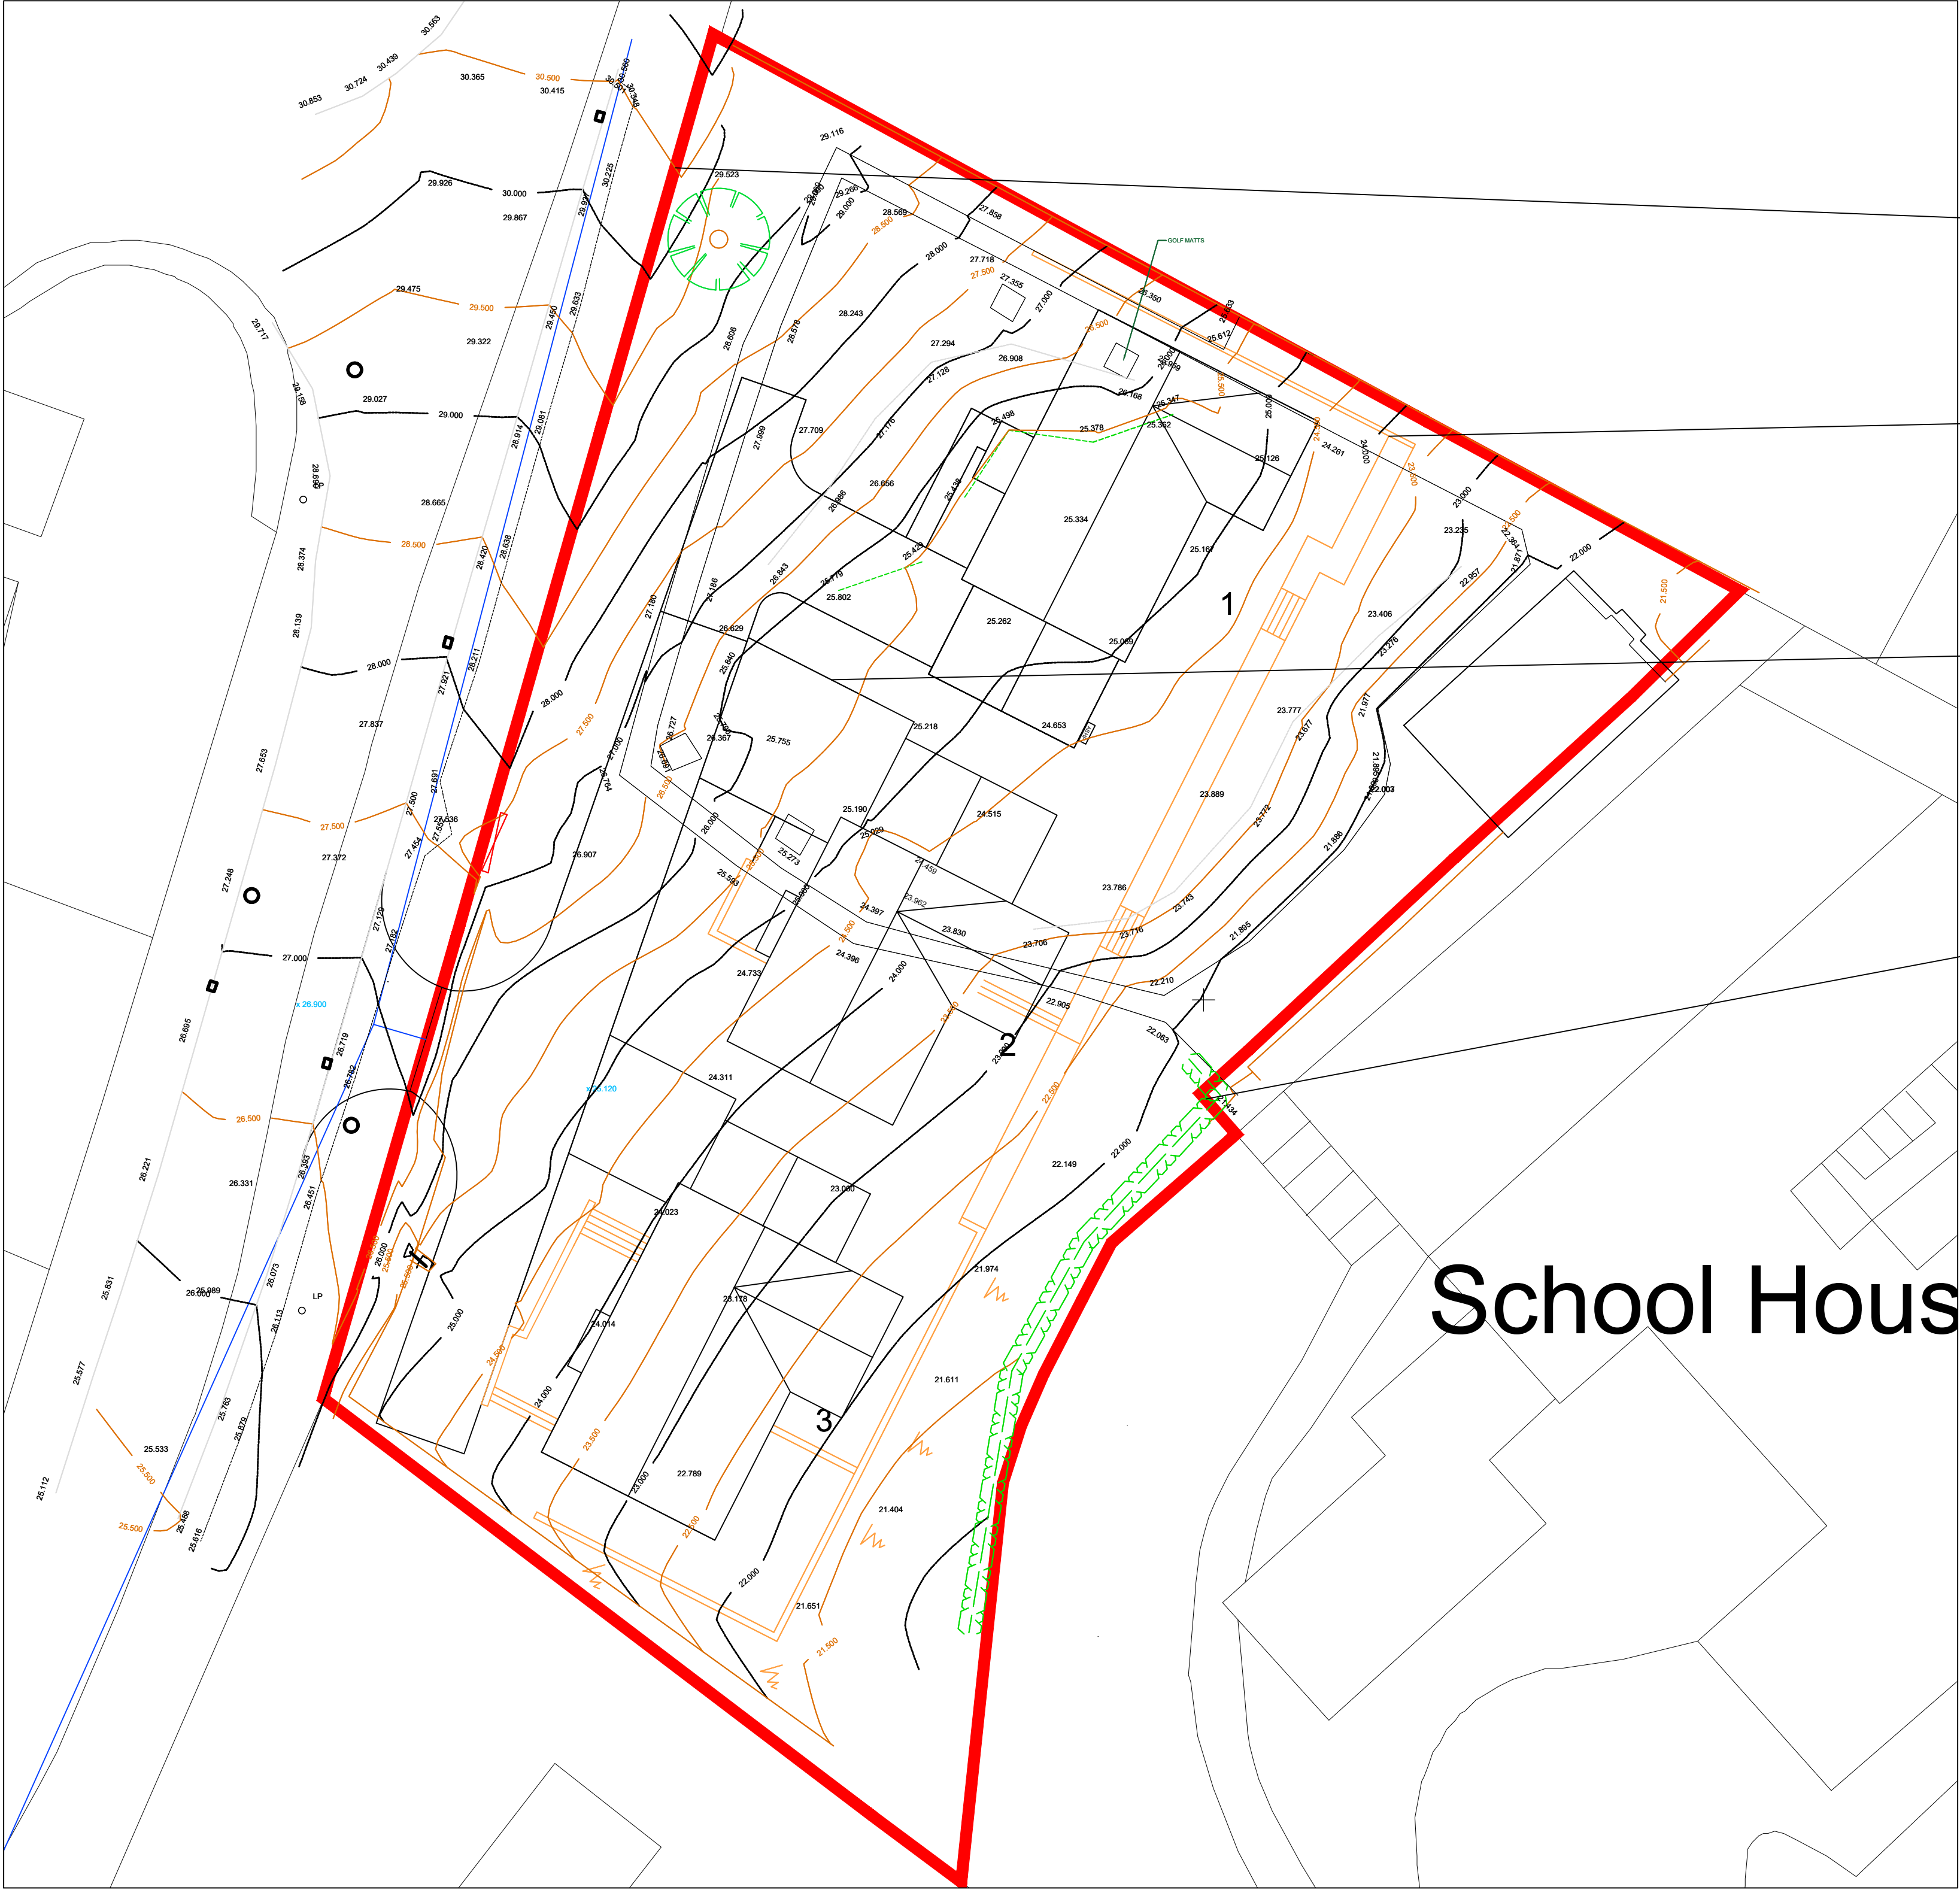

Boundary Treatments:

Front boundary- retaining existing hedge

Side boundaries- 900 high brick walling to match plot 3

Boundaries between dwellings- 900mm high brick walling

Rear boundary- a mixture of retained hedging and new 1800mm hit and miss fence



ASHWOOD
DESIGN ASSOCIATES LTD

Solway House Business Centre,
Parkhouse Road,
Carlisle
CA6 4BY

t 01228 510616
e admin@ashwooddesign.co.uk
w www.ashwooddesign.co.uk

Purpose:
Planning

Client:
-

Project:
Land Adjacent to St Bees School

Title:
Proposed Boundary Treatments

Scale: 1/200	Sheet Size: A1	Drawn: HRH	Date: 12/22
Project No: 2068	Drawing No: 016	Revision: -	