




Proposed North Elevation 1/50

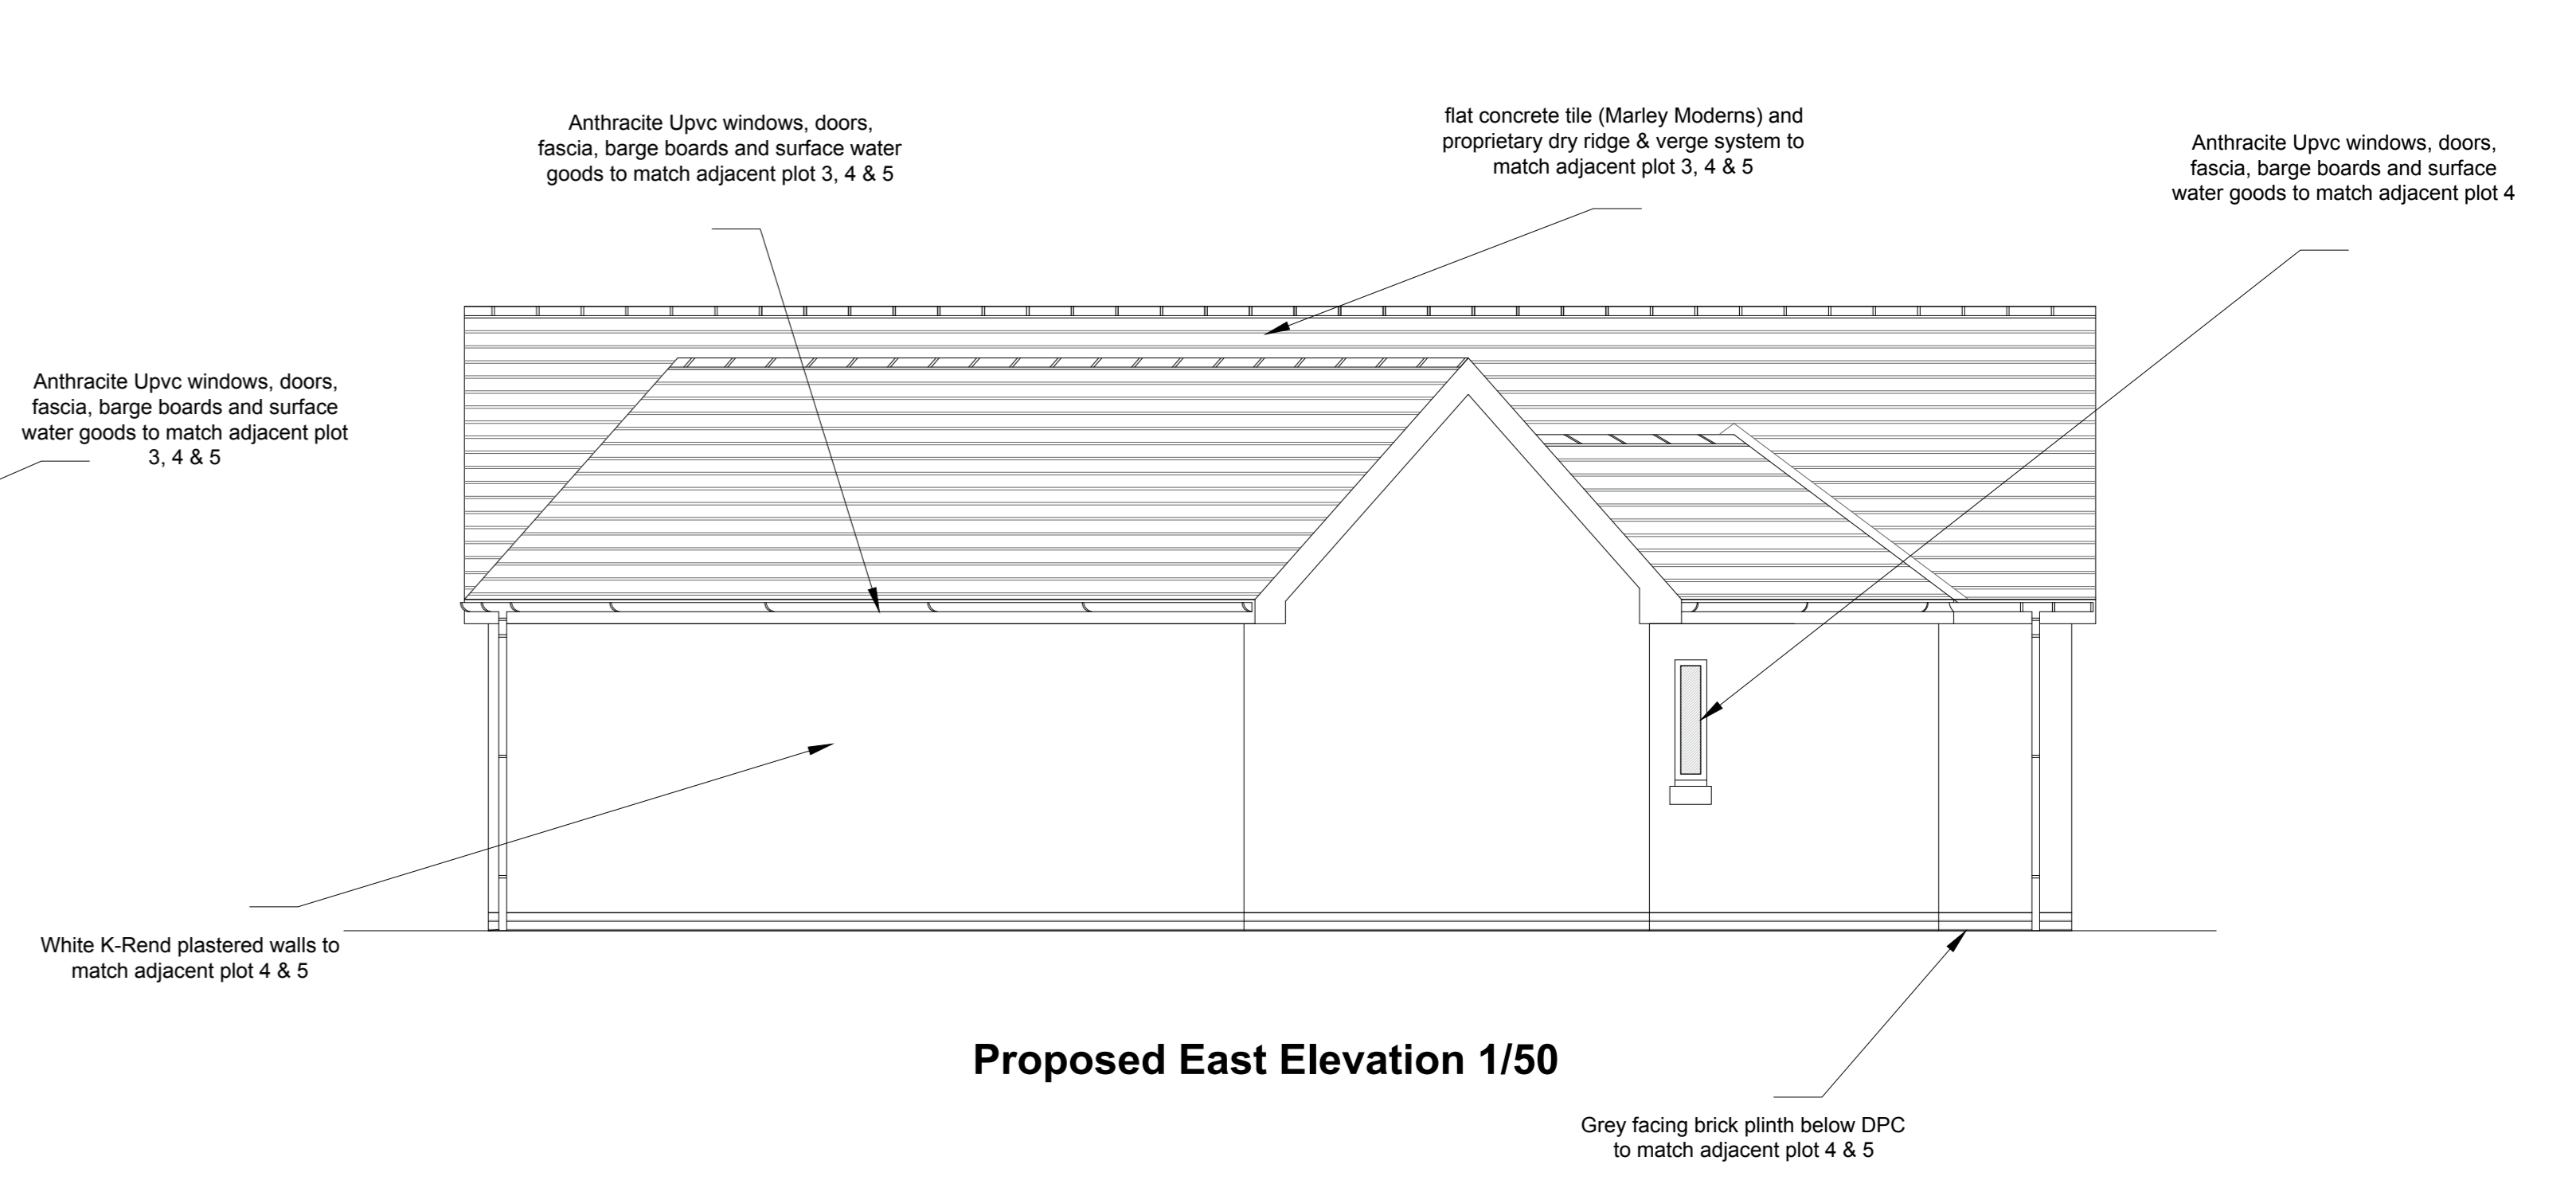


Proposed East Elevation 1/50

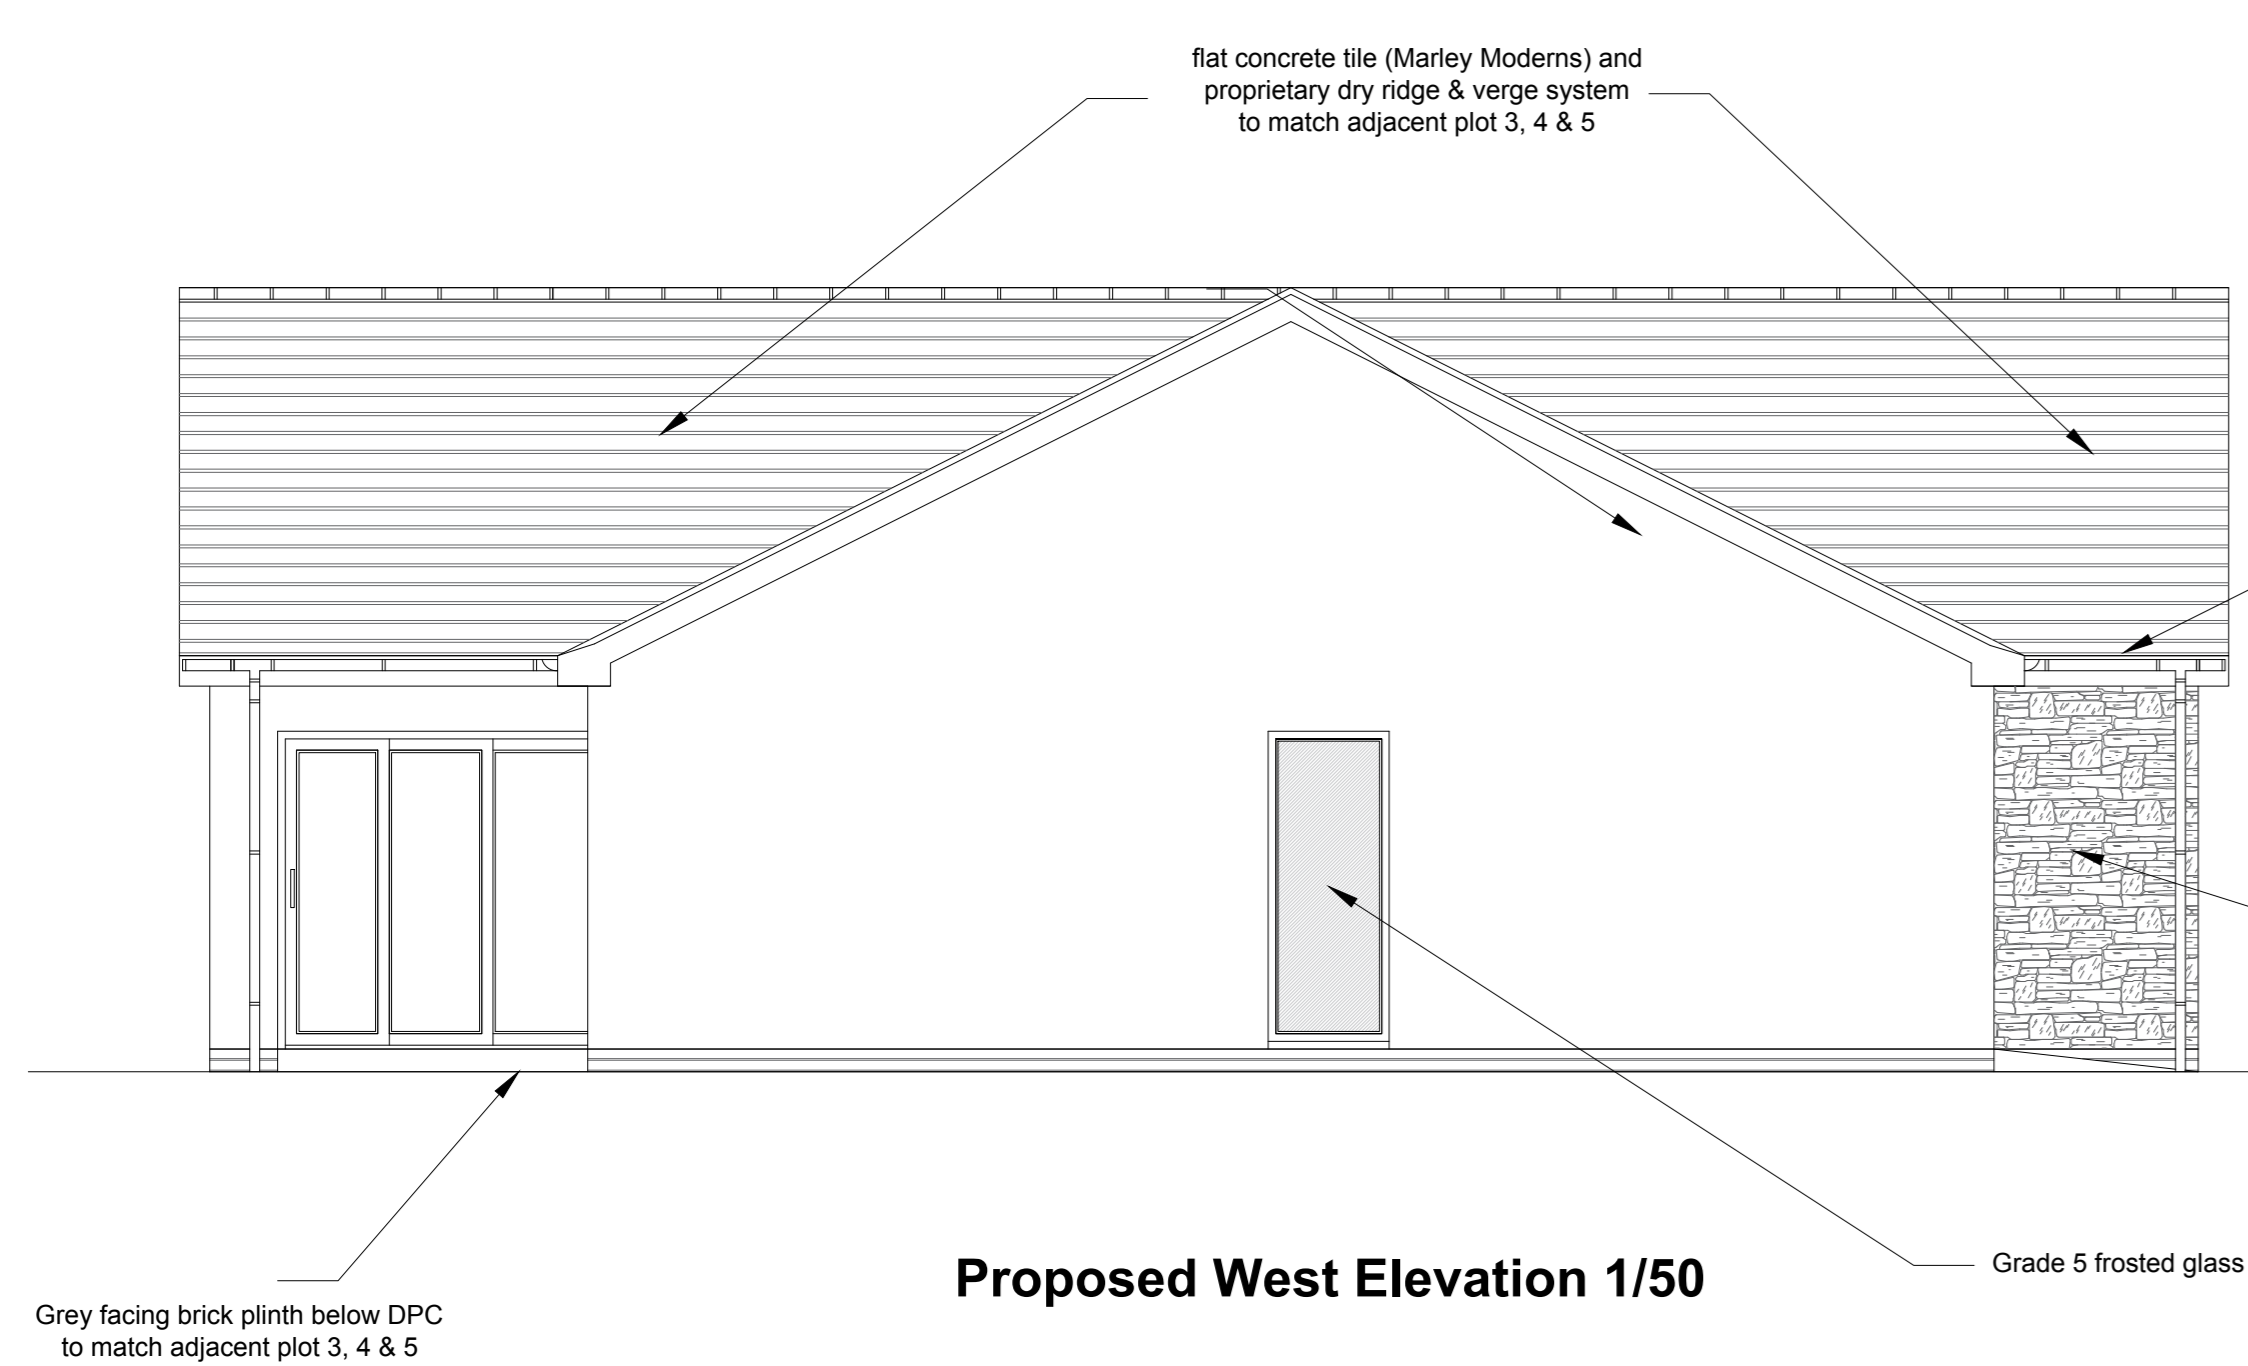


Proposed West Elevation 1/50

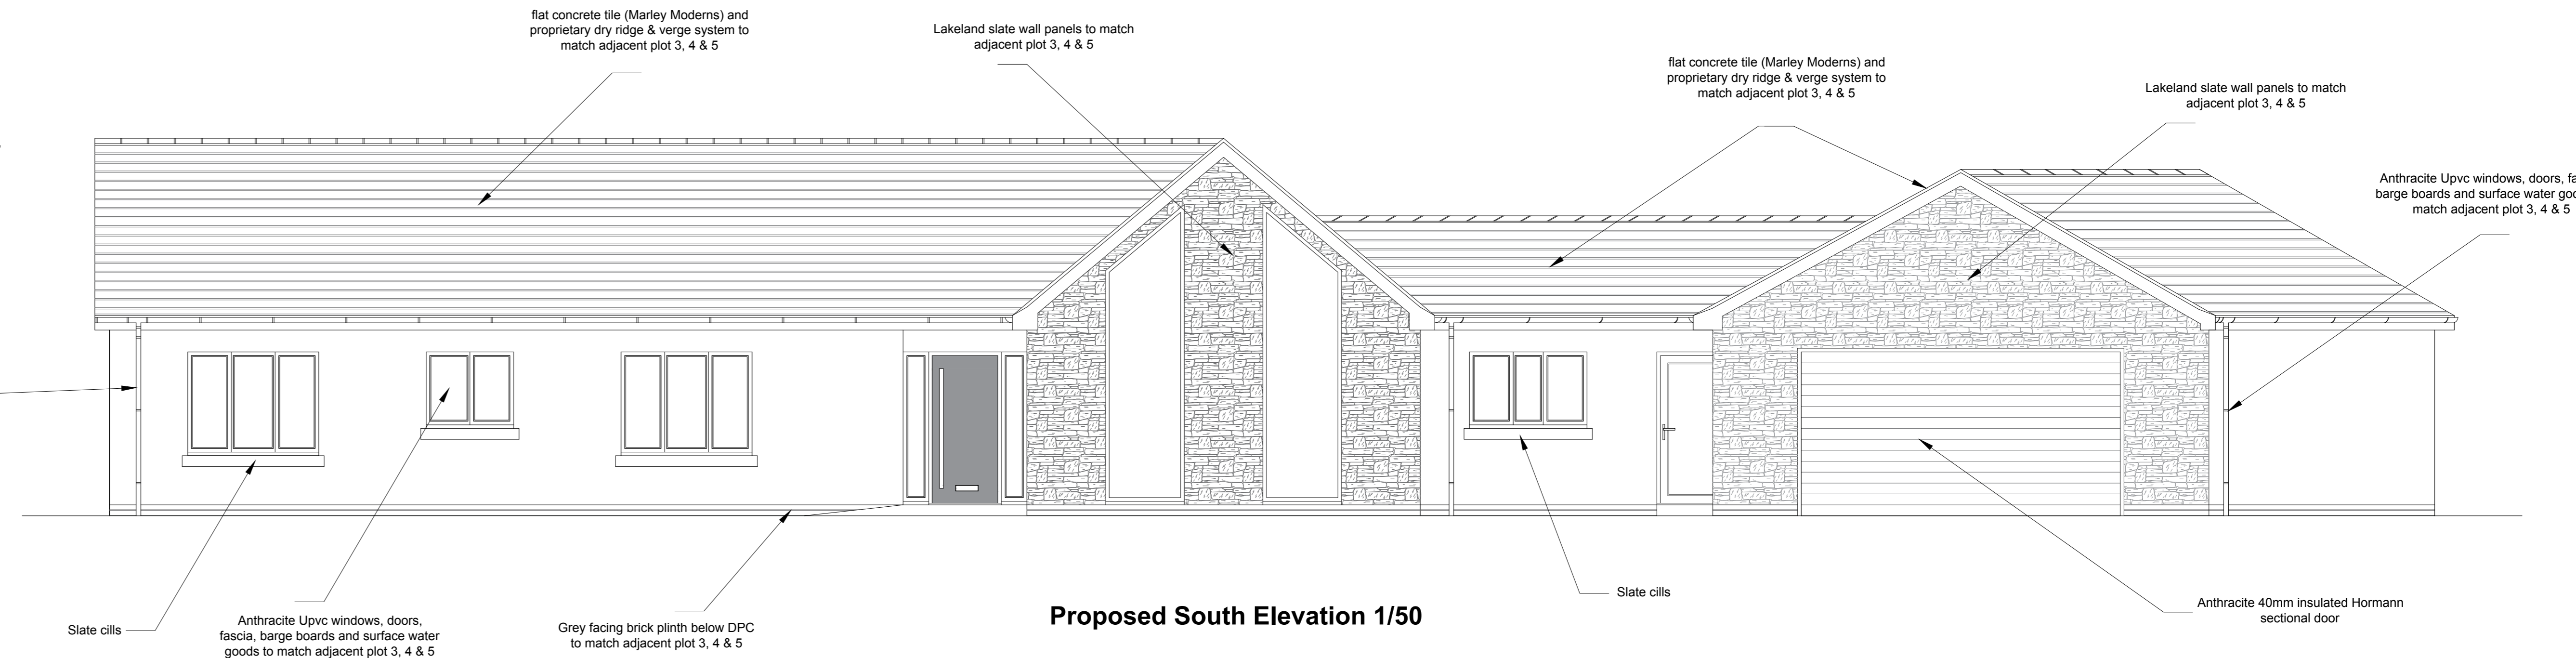

Proposed South Elevation 1/50

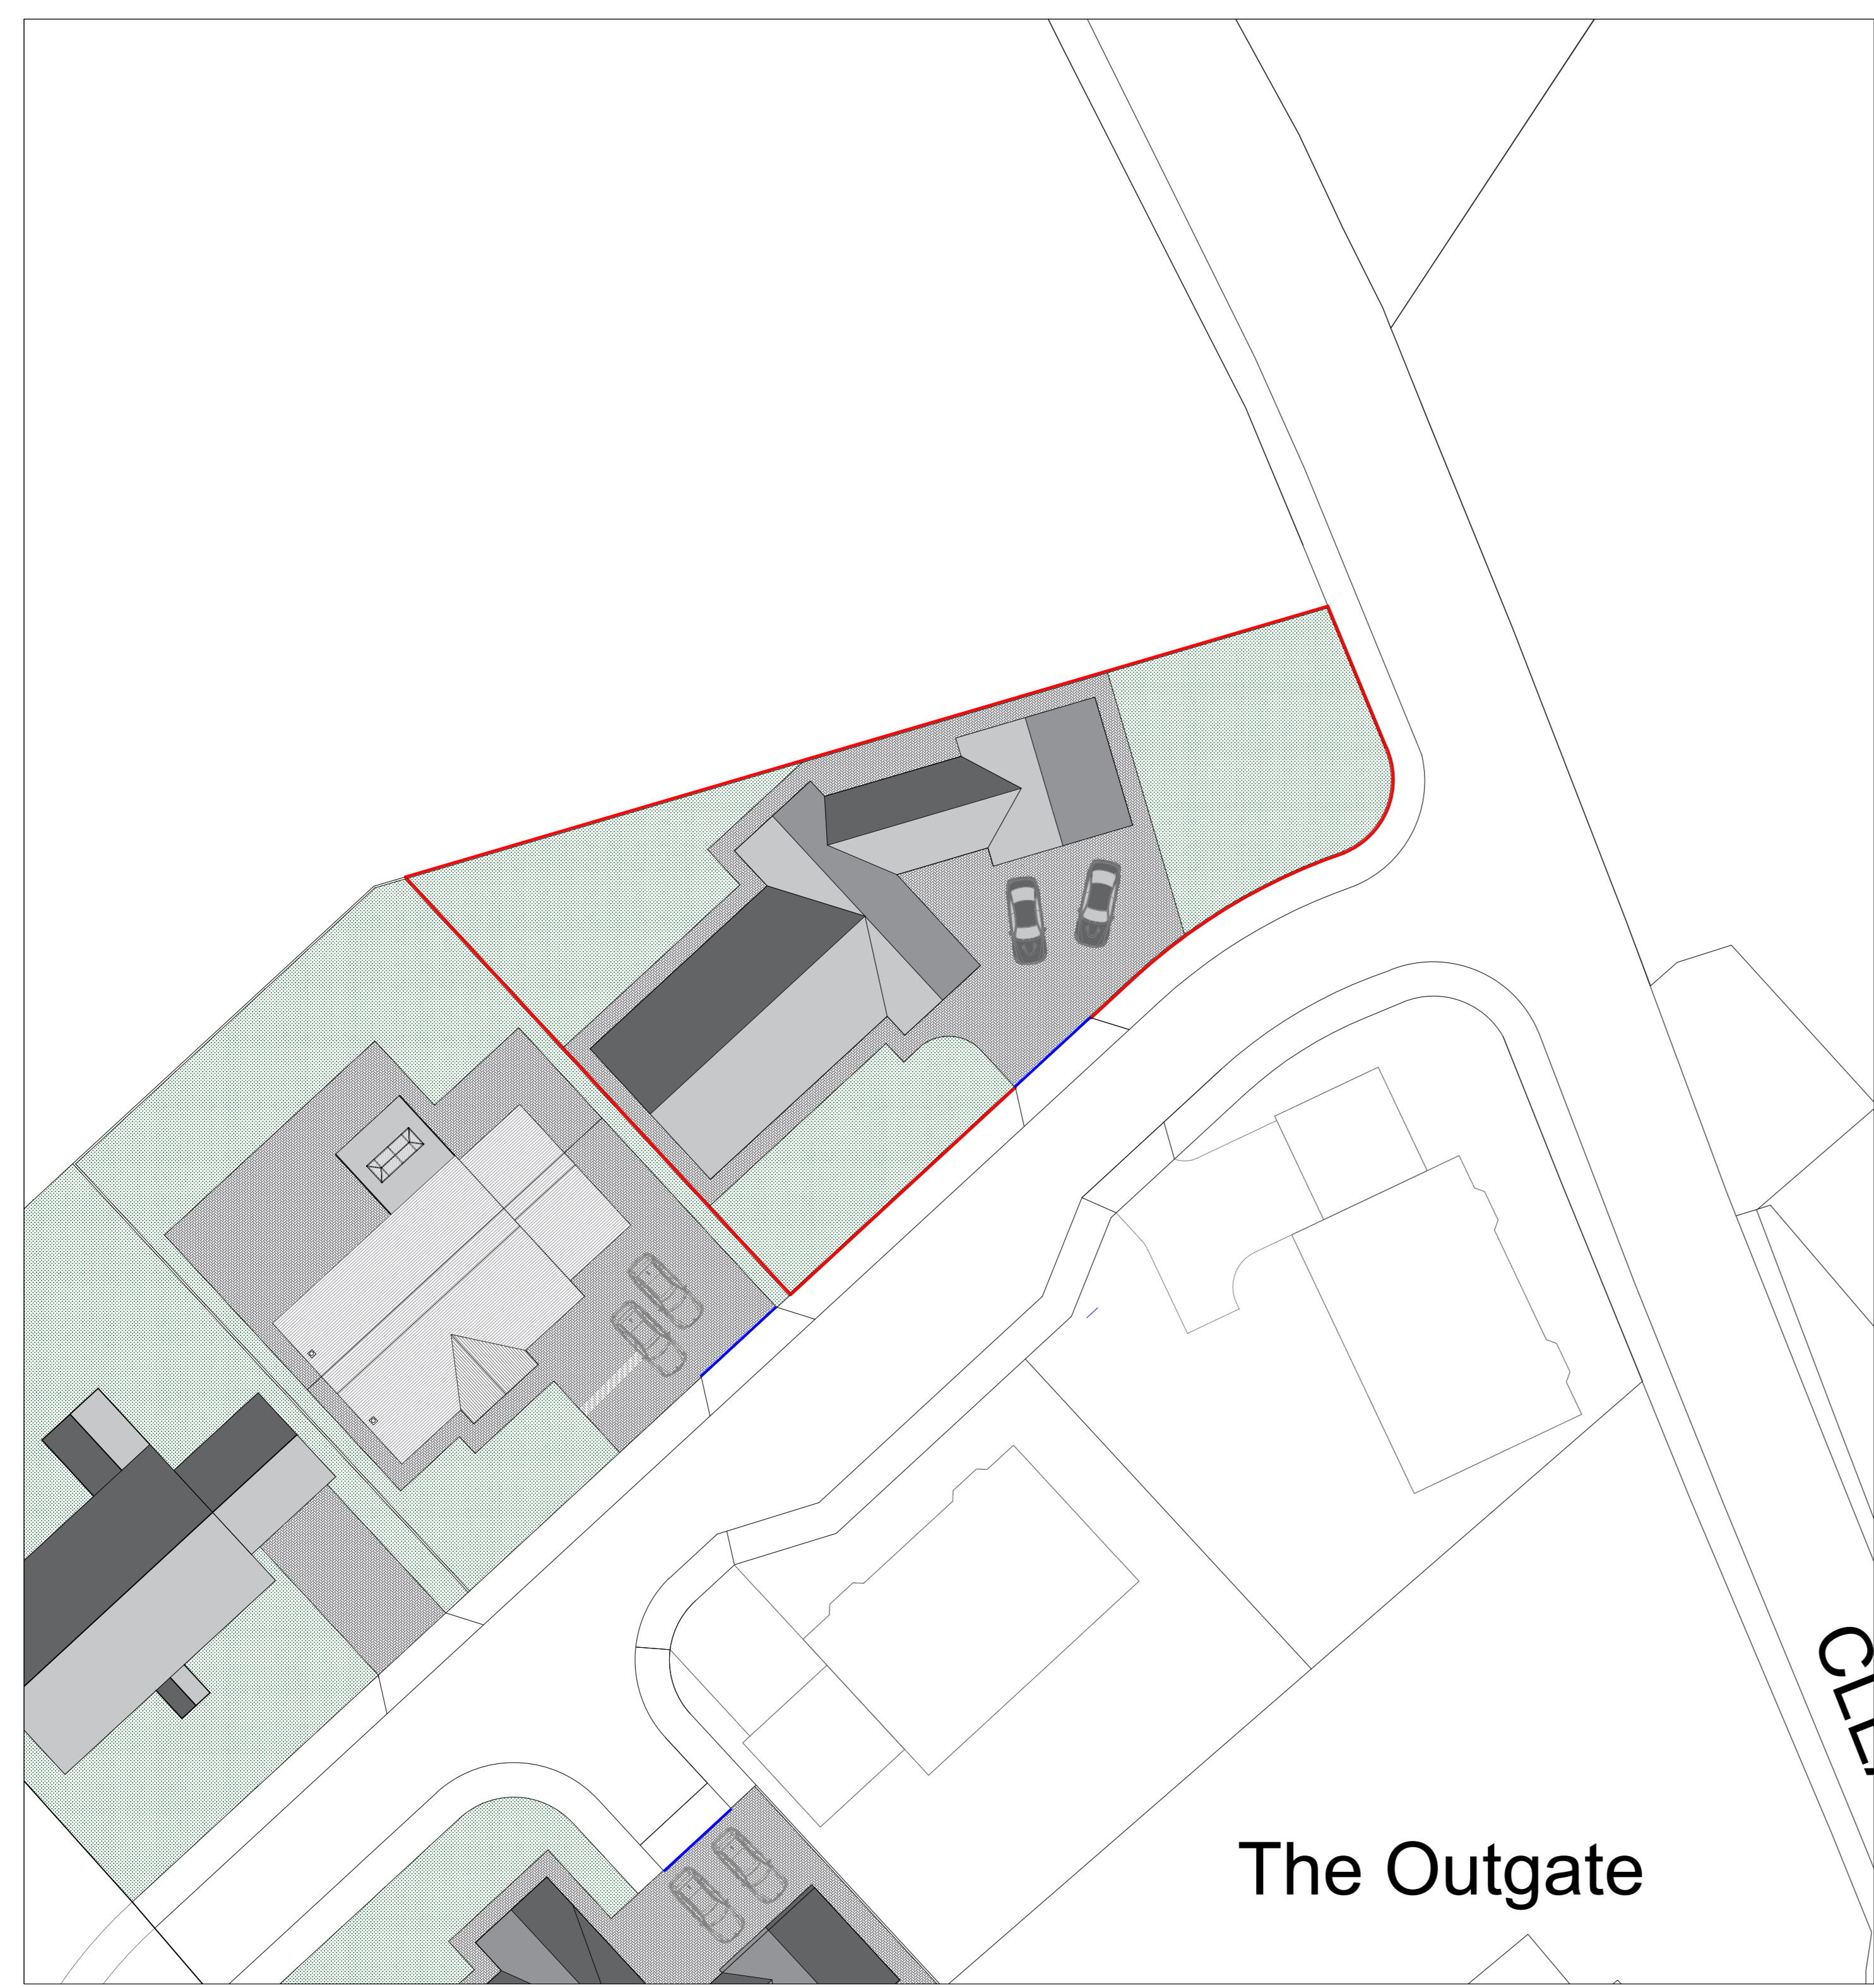

Proposed Block Plan 1/200

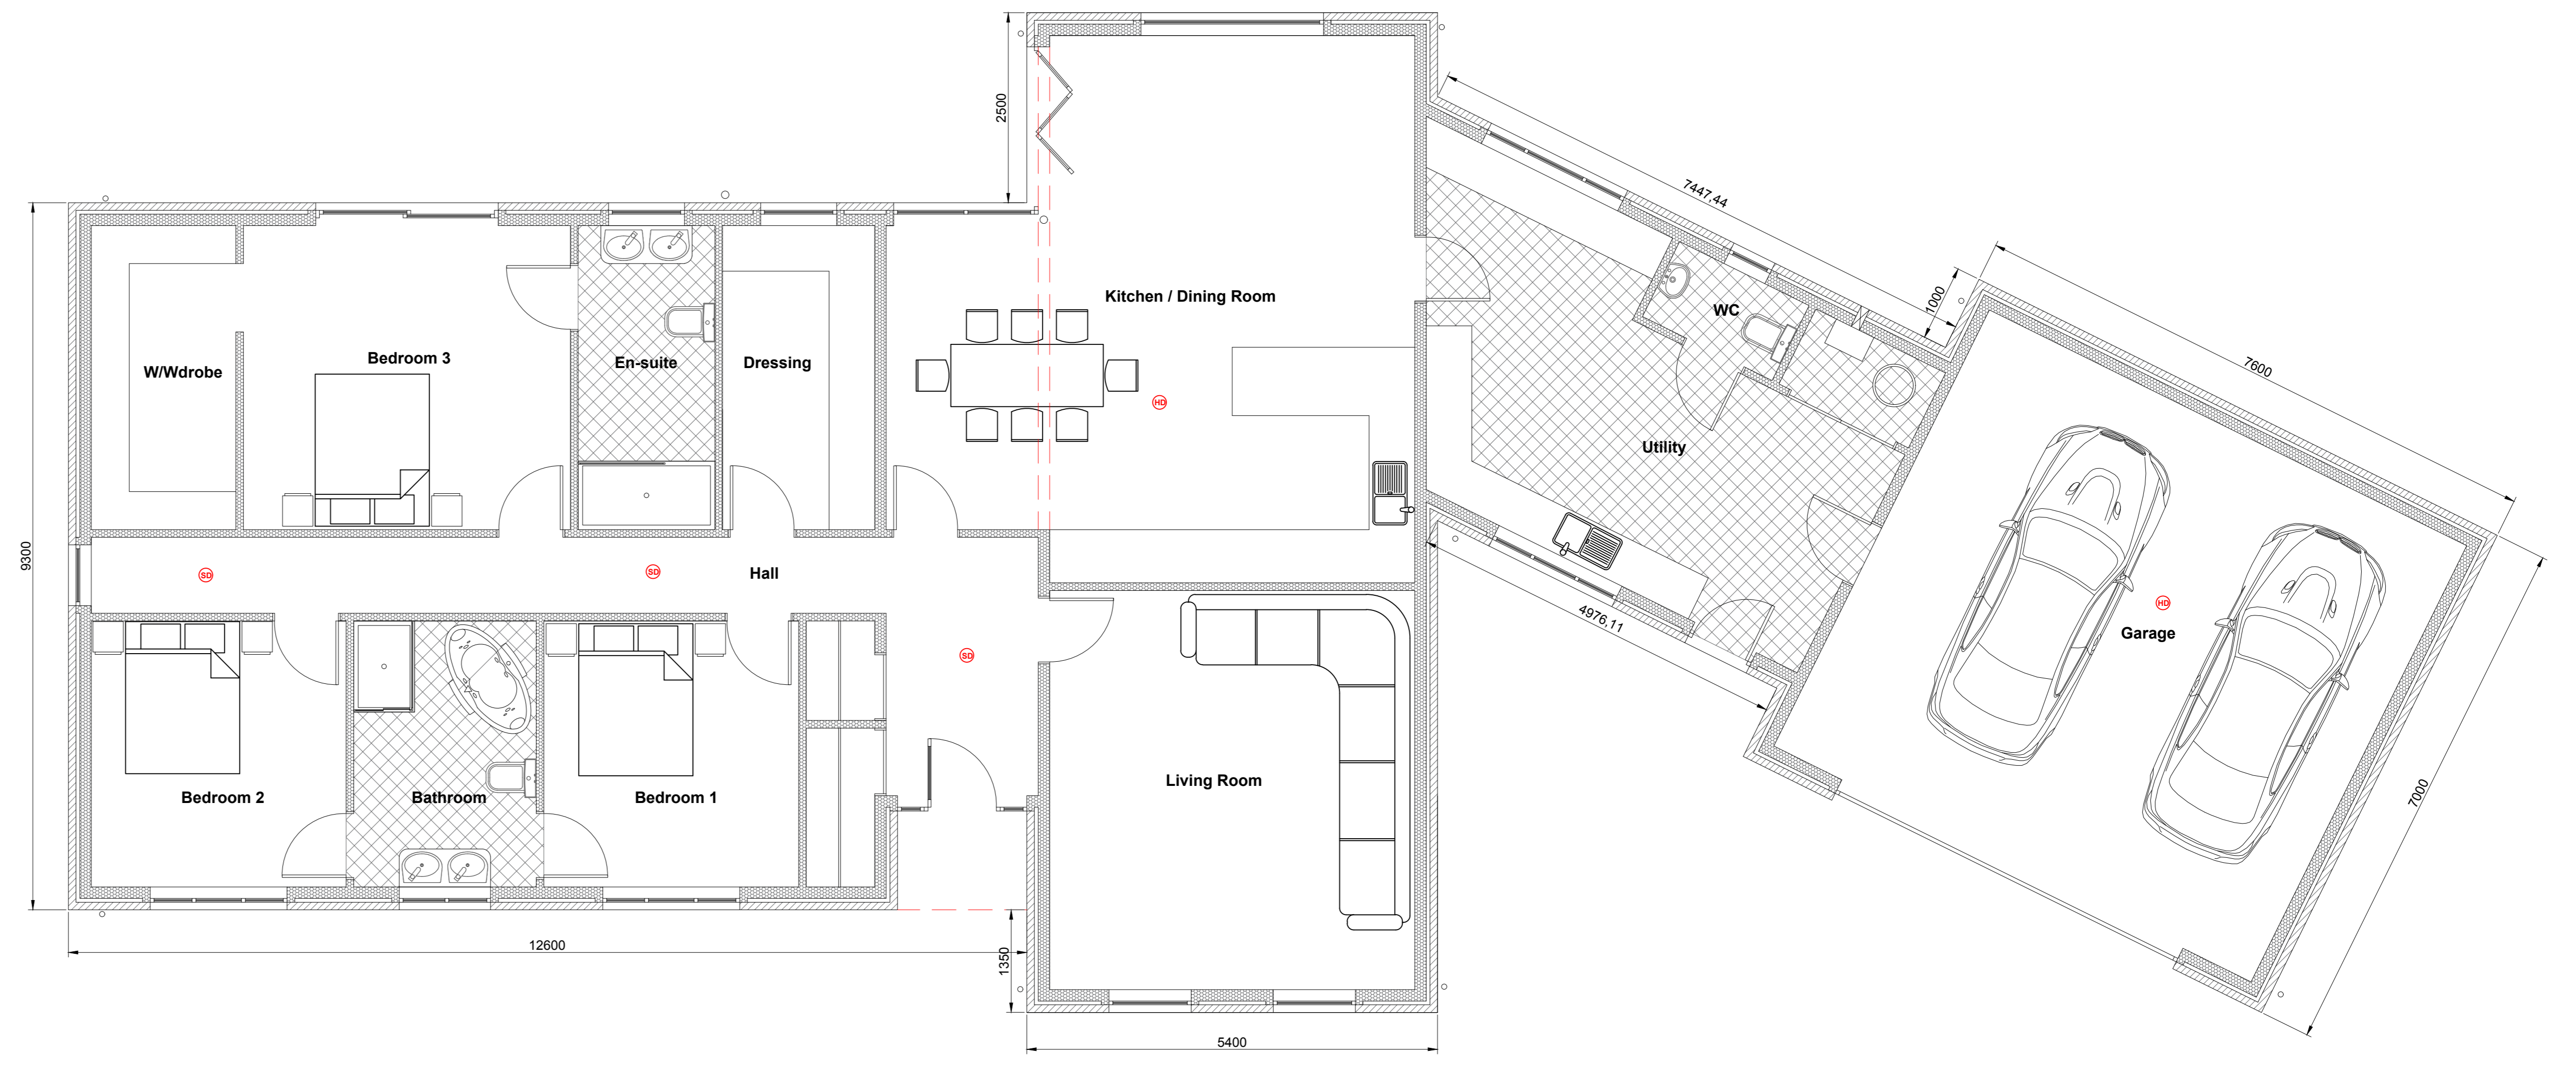

Proposed Floor Plan 1/50

Project Details	Plot 6, Cleator Gate, Jacktrees Road, Cleator Moor, Cumbria
Project	Proposed Three Bedroom Bungalow Proposed Elevations & Floor Plans
Ref	BT-P6-CG-001 Rev -
Scale	1/50 1/200 Date 3rd July 2020
Client	Mr & Mrs Telfer