


First Floor Layout

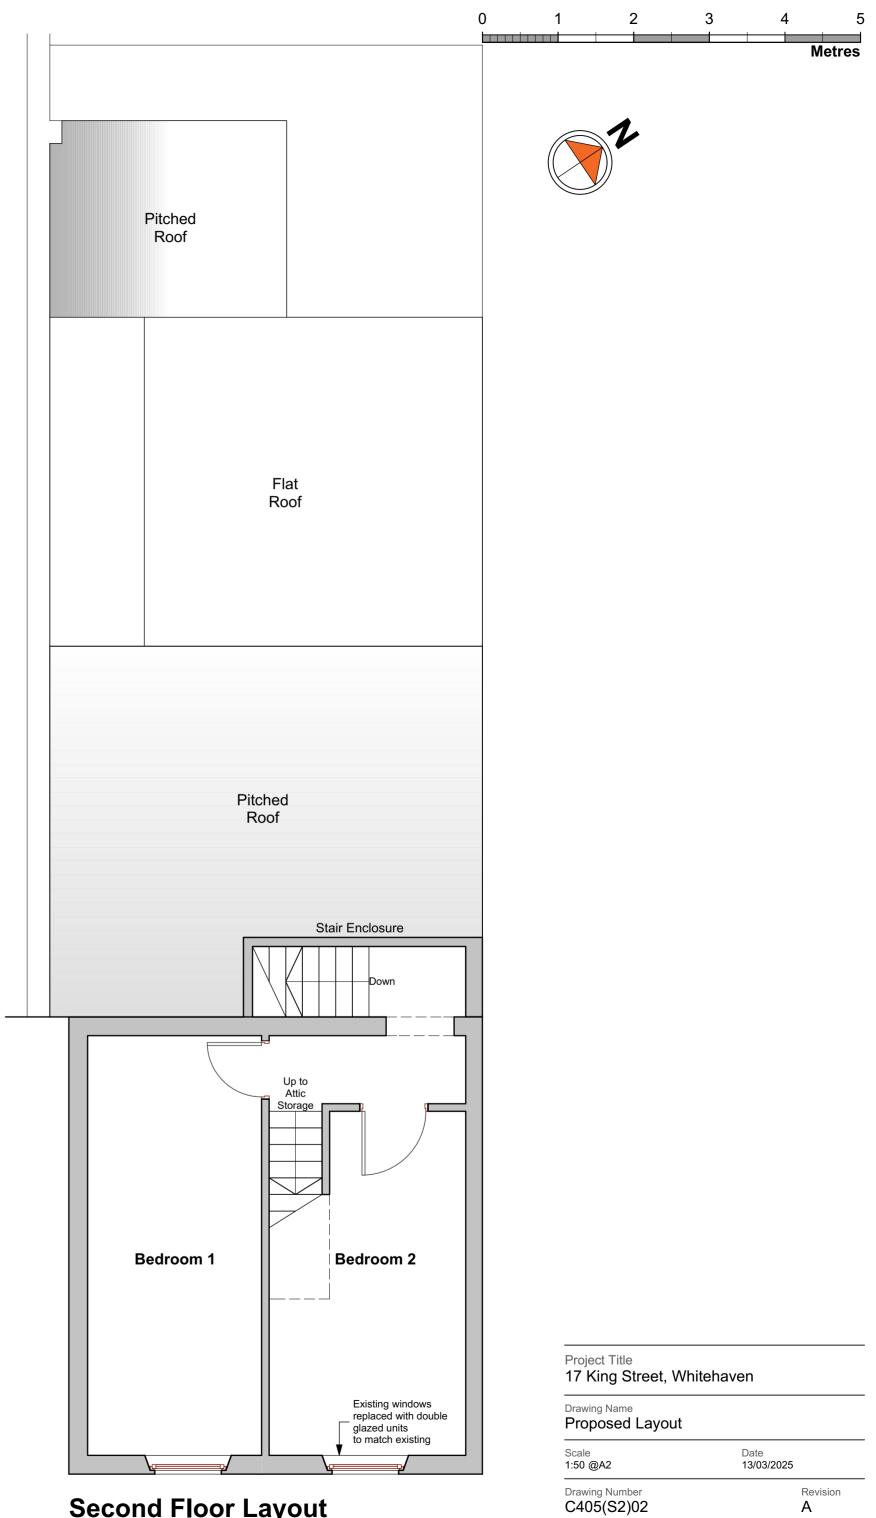

Second Floor Layout