



West Elevation




North Elevation




East Elevation



South Elevation

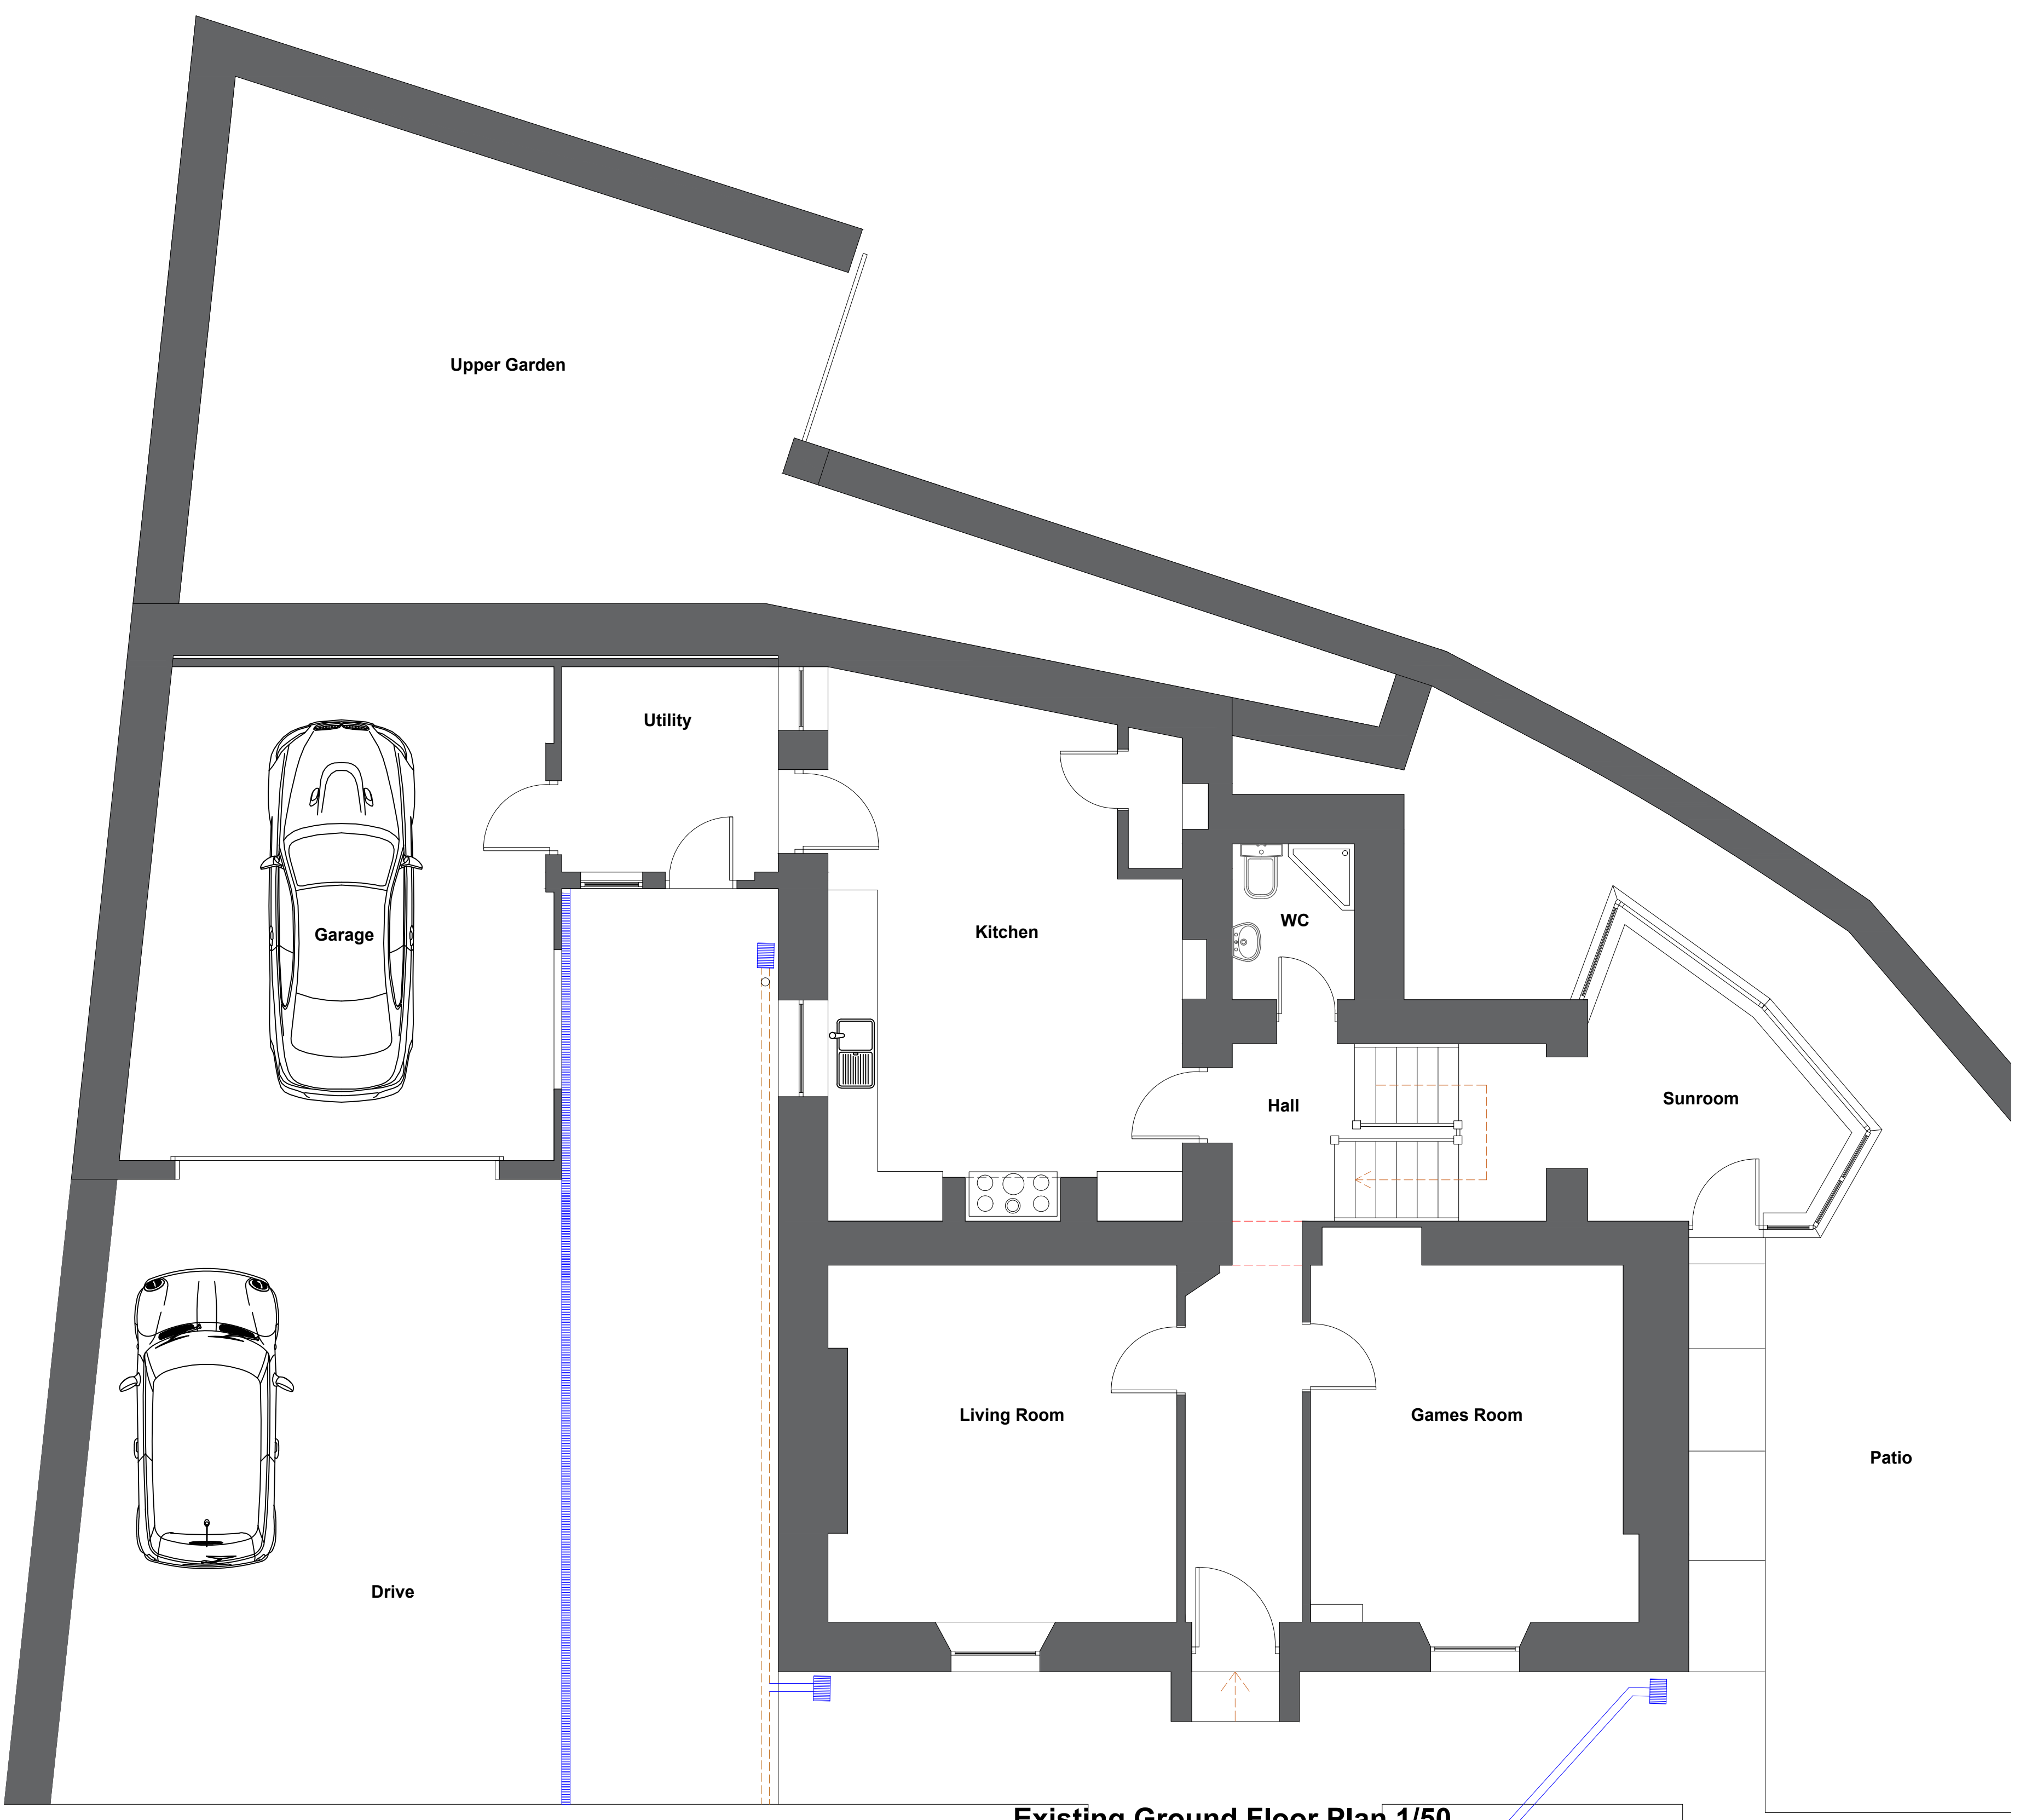

Existing Ground Floor Plan 1/50

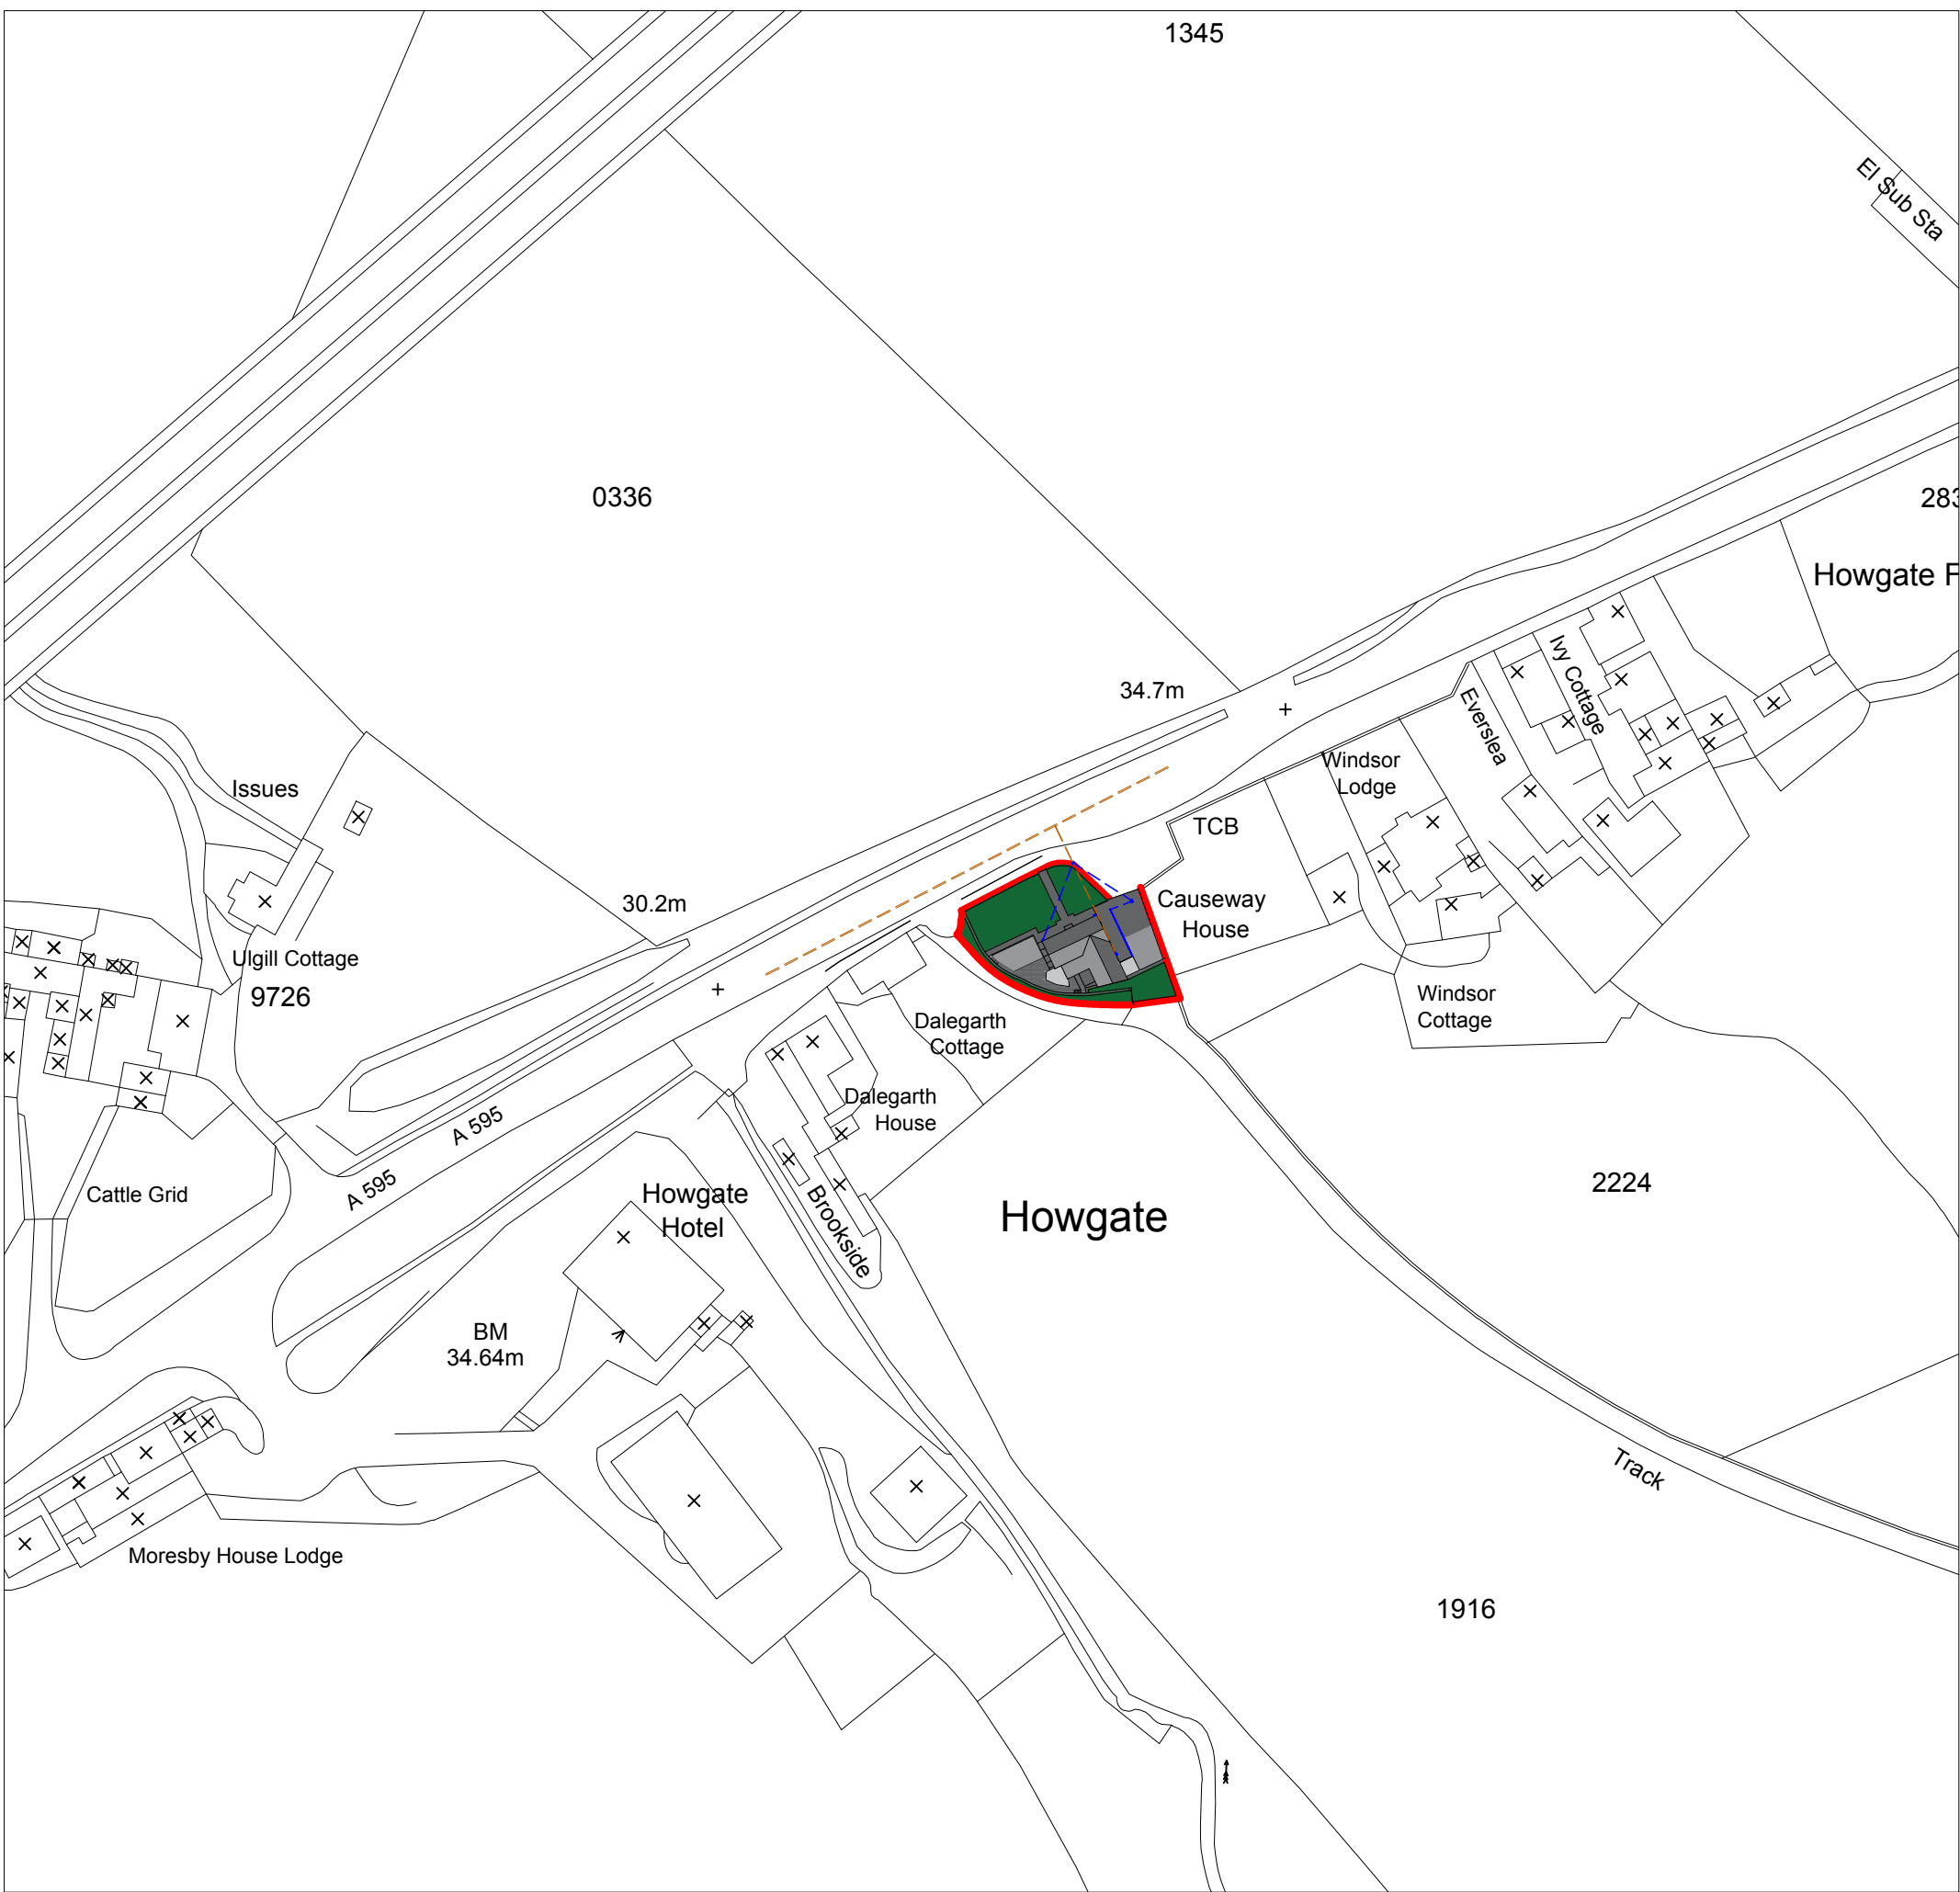

Site Plan 1/1250

Project Details		Causeway House, Howgate, Whitehaven, Cumbria, CA28 6PL	
Project	Proposed Two Storey Side Extension Existing Elevations		
Ref	CH-MJ-001	Rev	-
Scale	1/1250-100-50	Date	8th Nov 2020
Client	Mr & Mrs Johnstone		